


Plan

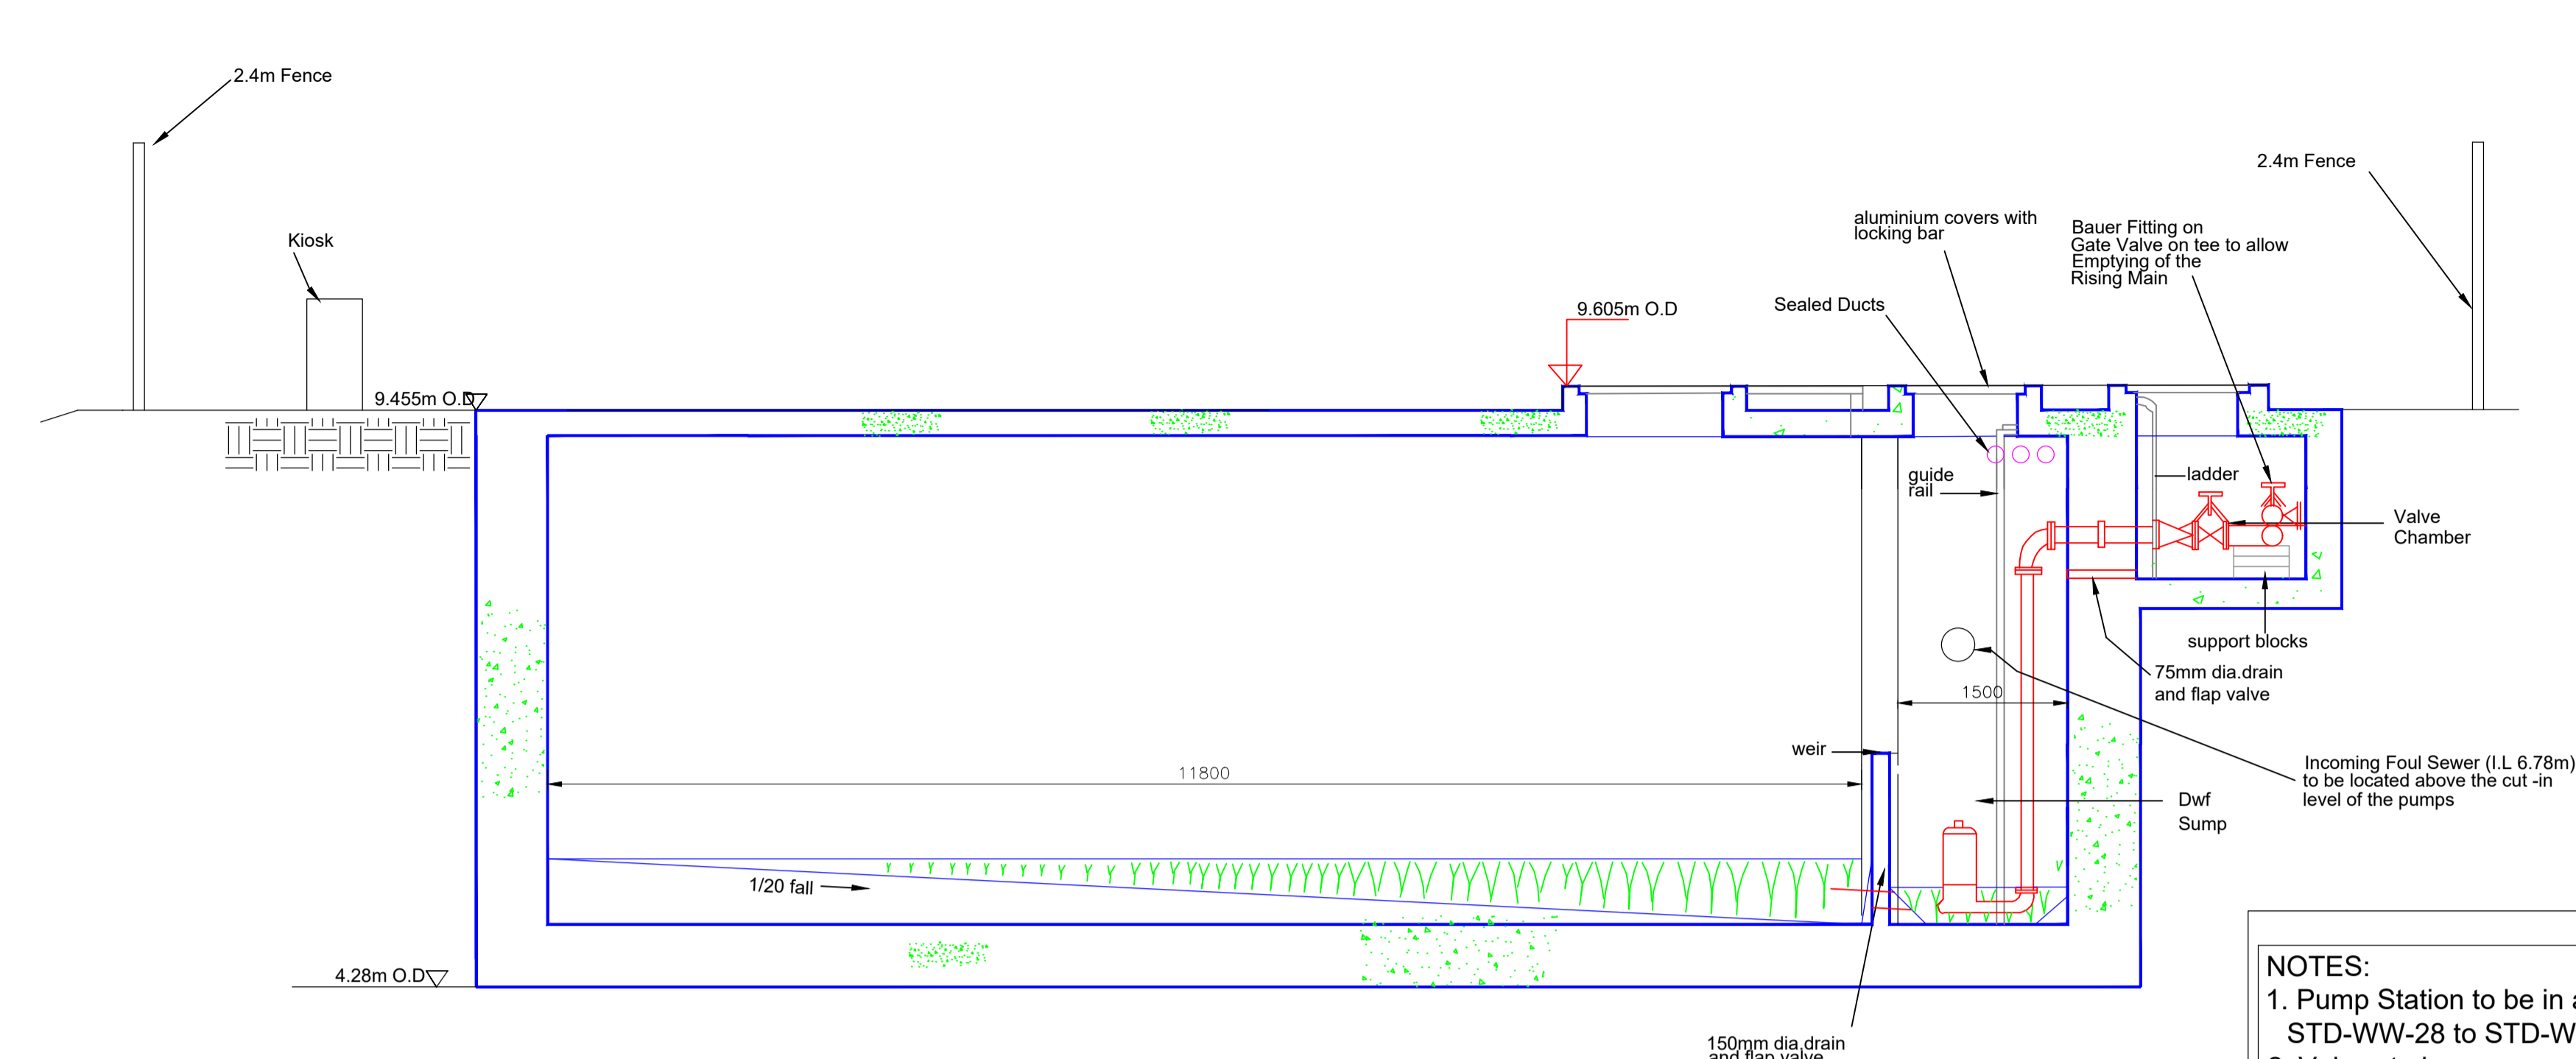

Section A-A

- NOTES:
1. Pump Station to be in accordance with STD-WW-28 to STD-WW-28B.
 2. Valves to have mass concrete thrust blocks as per standard detail STD-WW-28 & STD-WW-14.


- NOTES:
1. FIGURED DIMENSIONS ONLY TO BE TAKEN FROM THIS DRAWING.
 2. ALL DRAWINGS TO BE CHECKED BY THE CONTRACTOR ON SITE.
 3. ENGINEER/EMPLOYERS REPRESENTATIVE, AS APPROPRIATE, TO BE INFORMED BY THE CONTRACTOR OF ANY DISCREPANCIES BEFORE ANY WORK COMMENCES.
 4. THE CONTRACTOR SHALL UNDERTAKE A THOROUGH CHECK FOR THE ACTUAL LOCATION OF ALL SERVICES/UTILITIES, ABOVE AND BELOW GROUND, BEFORE ANY WORK COMMENCES.
 5. ALL LEVELS SHOWN RELATE TO ORDNANCE SURVEY DATUM AT MALIN HEAD.
 6. FINISHED LEVELS SUBJECT TO ARCHITECTS APPROVAL.

Rev	Date	Description	By	Chkd.
P03	16.06.2021	Issue for Planning	EC	RD
P02	19.05.2021	Revision to Drainage	EC	SH
P01	12.05.2021	First Issue	MN	RD

Client: **ALBER DEVELOPMENTS**

Project: **Rosshill Residential Development**

Title: **Typical Pumping Station Details**

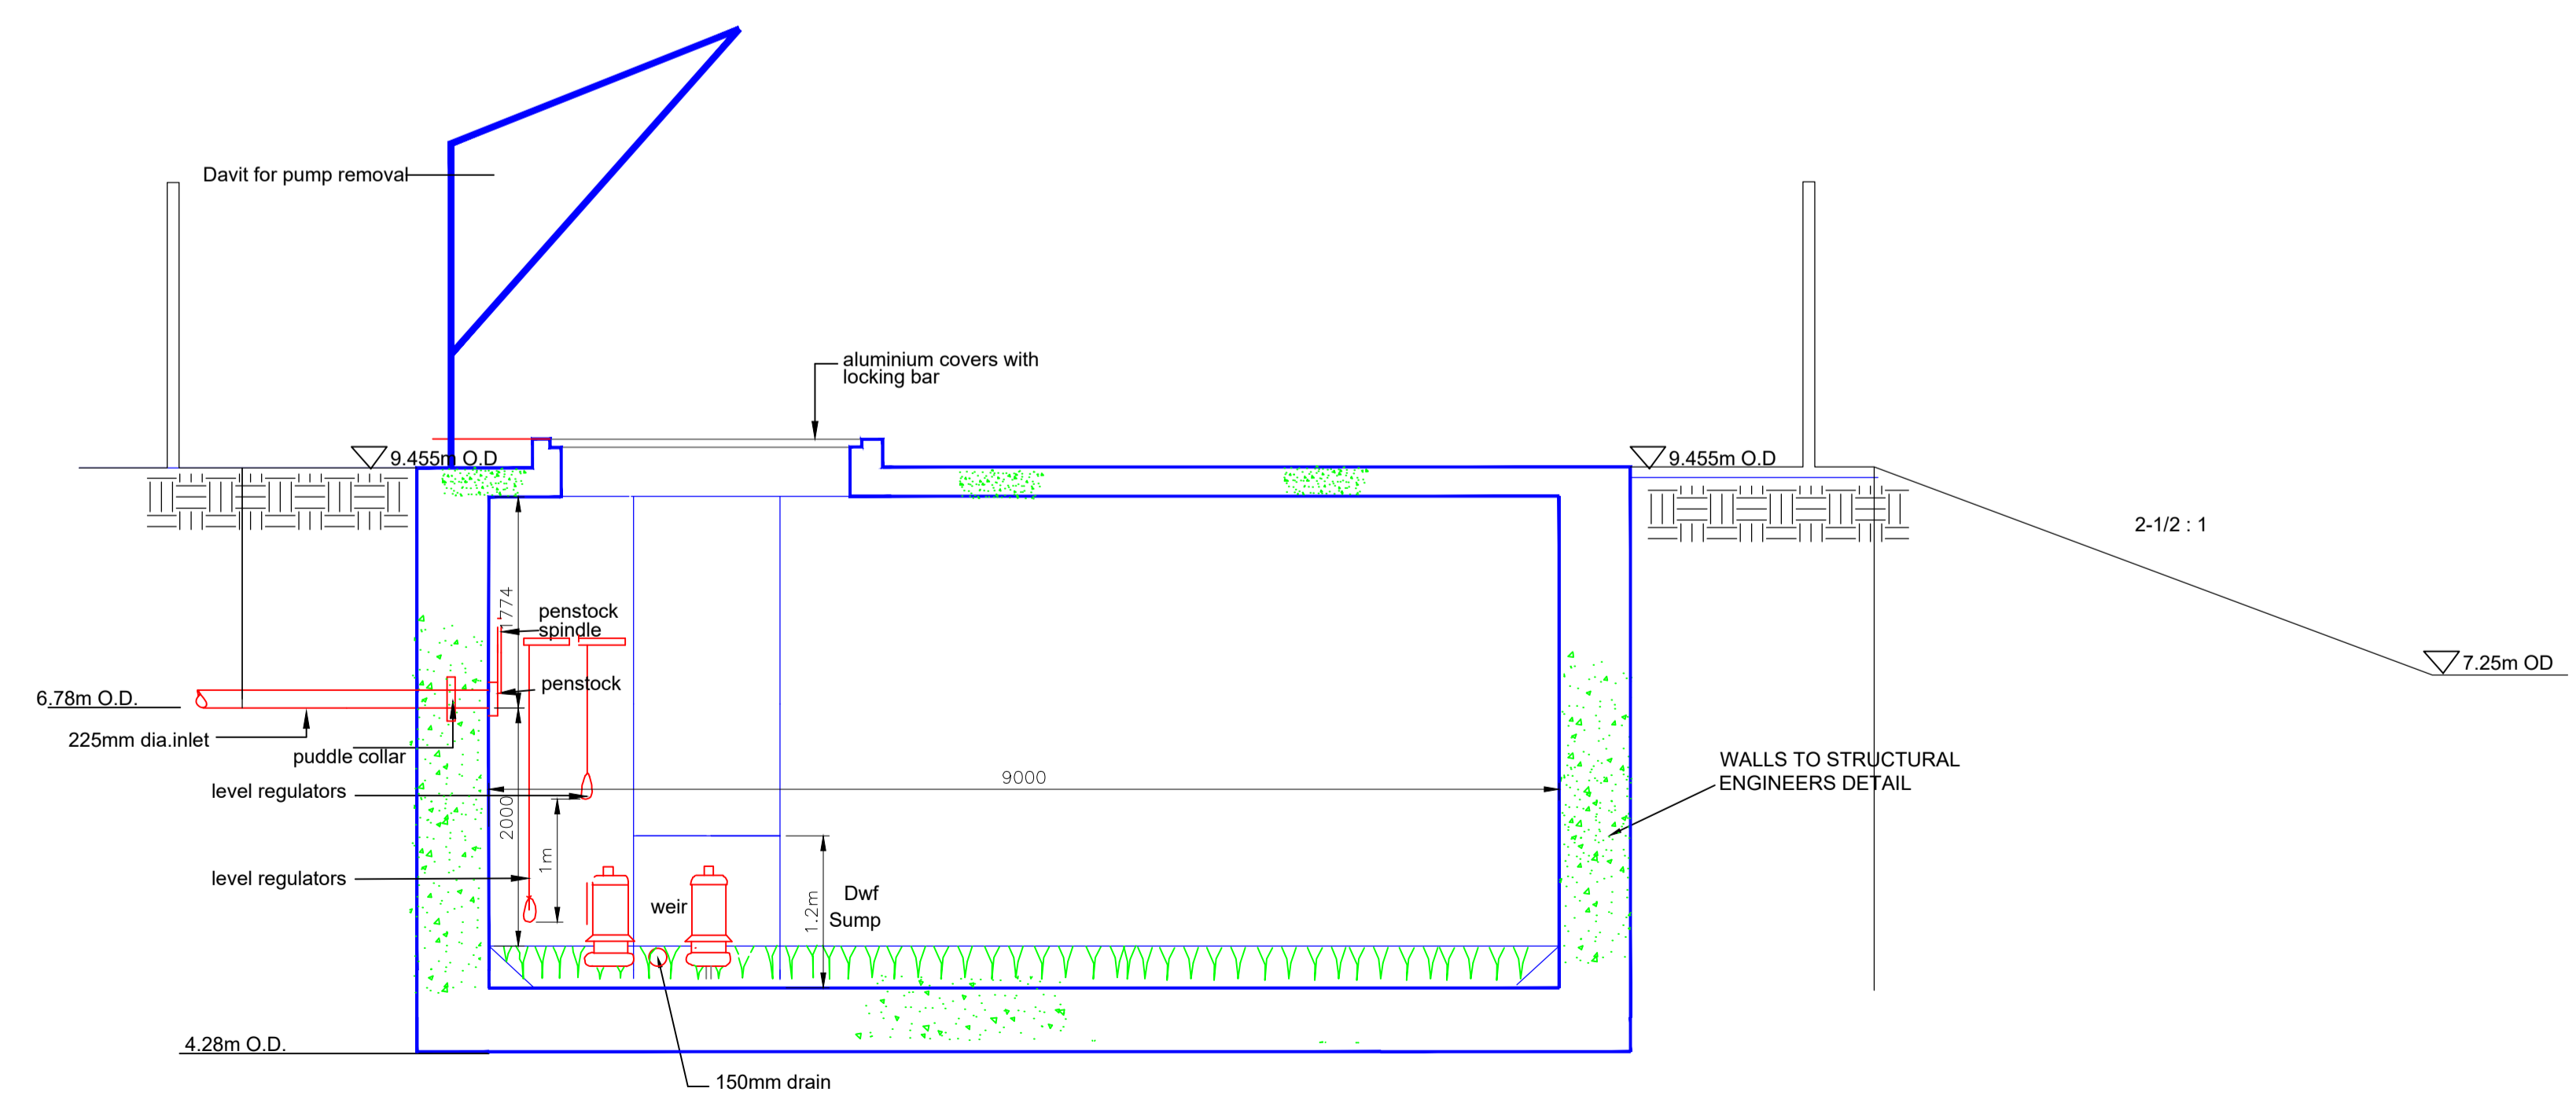

Section B-B

Scale @ A1: 1:50 / @A3: 1:100

Prepared by: MN Checked: RD Date: June 2021

Project Director: Micheal McDonnell

Drawing Status: Planning

TOBIN CONSULTING ENGINEERS

TOBIN Consulting Engineers,
Fairgreen House, Fairgreen Road,
Galway, Ireland.
tel: +353-(0)91-565211
fax: +353-(0)91-565398
e-mail: galway@tobin.ie
www.tobin.ie

Drawing No.: **10690-2116 P03**

Revision: