


Foul Sewer Longitudinal Section Inlet MH - FMH 3
Horizontal Scale = 1:250, Vertical Scale 1:50



Foul Sewer Longitudinal Section FMH 3 - FMH 6
Horizontal Scale = 1:250, Vertical Scale 1:50

- Legend:**
- Cover Level —
 - Storm Sewer —
 - Manhole

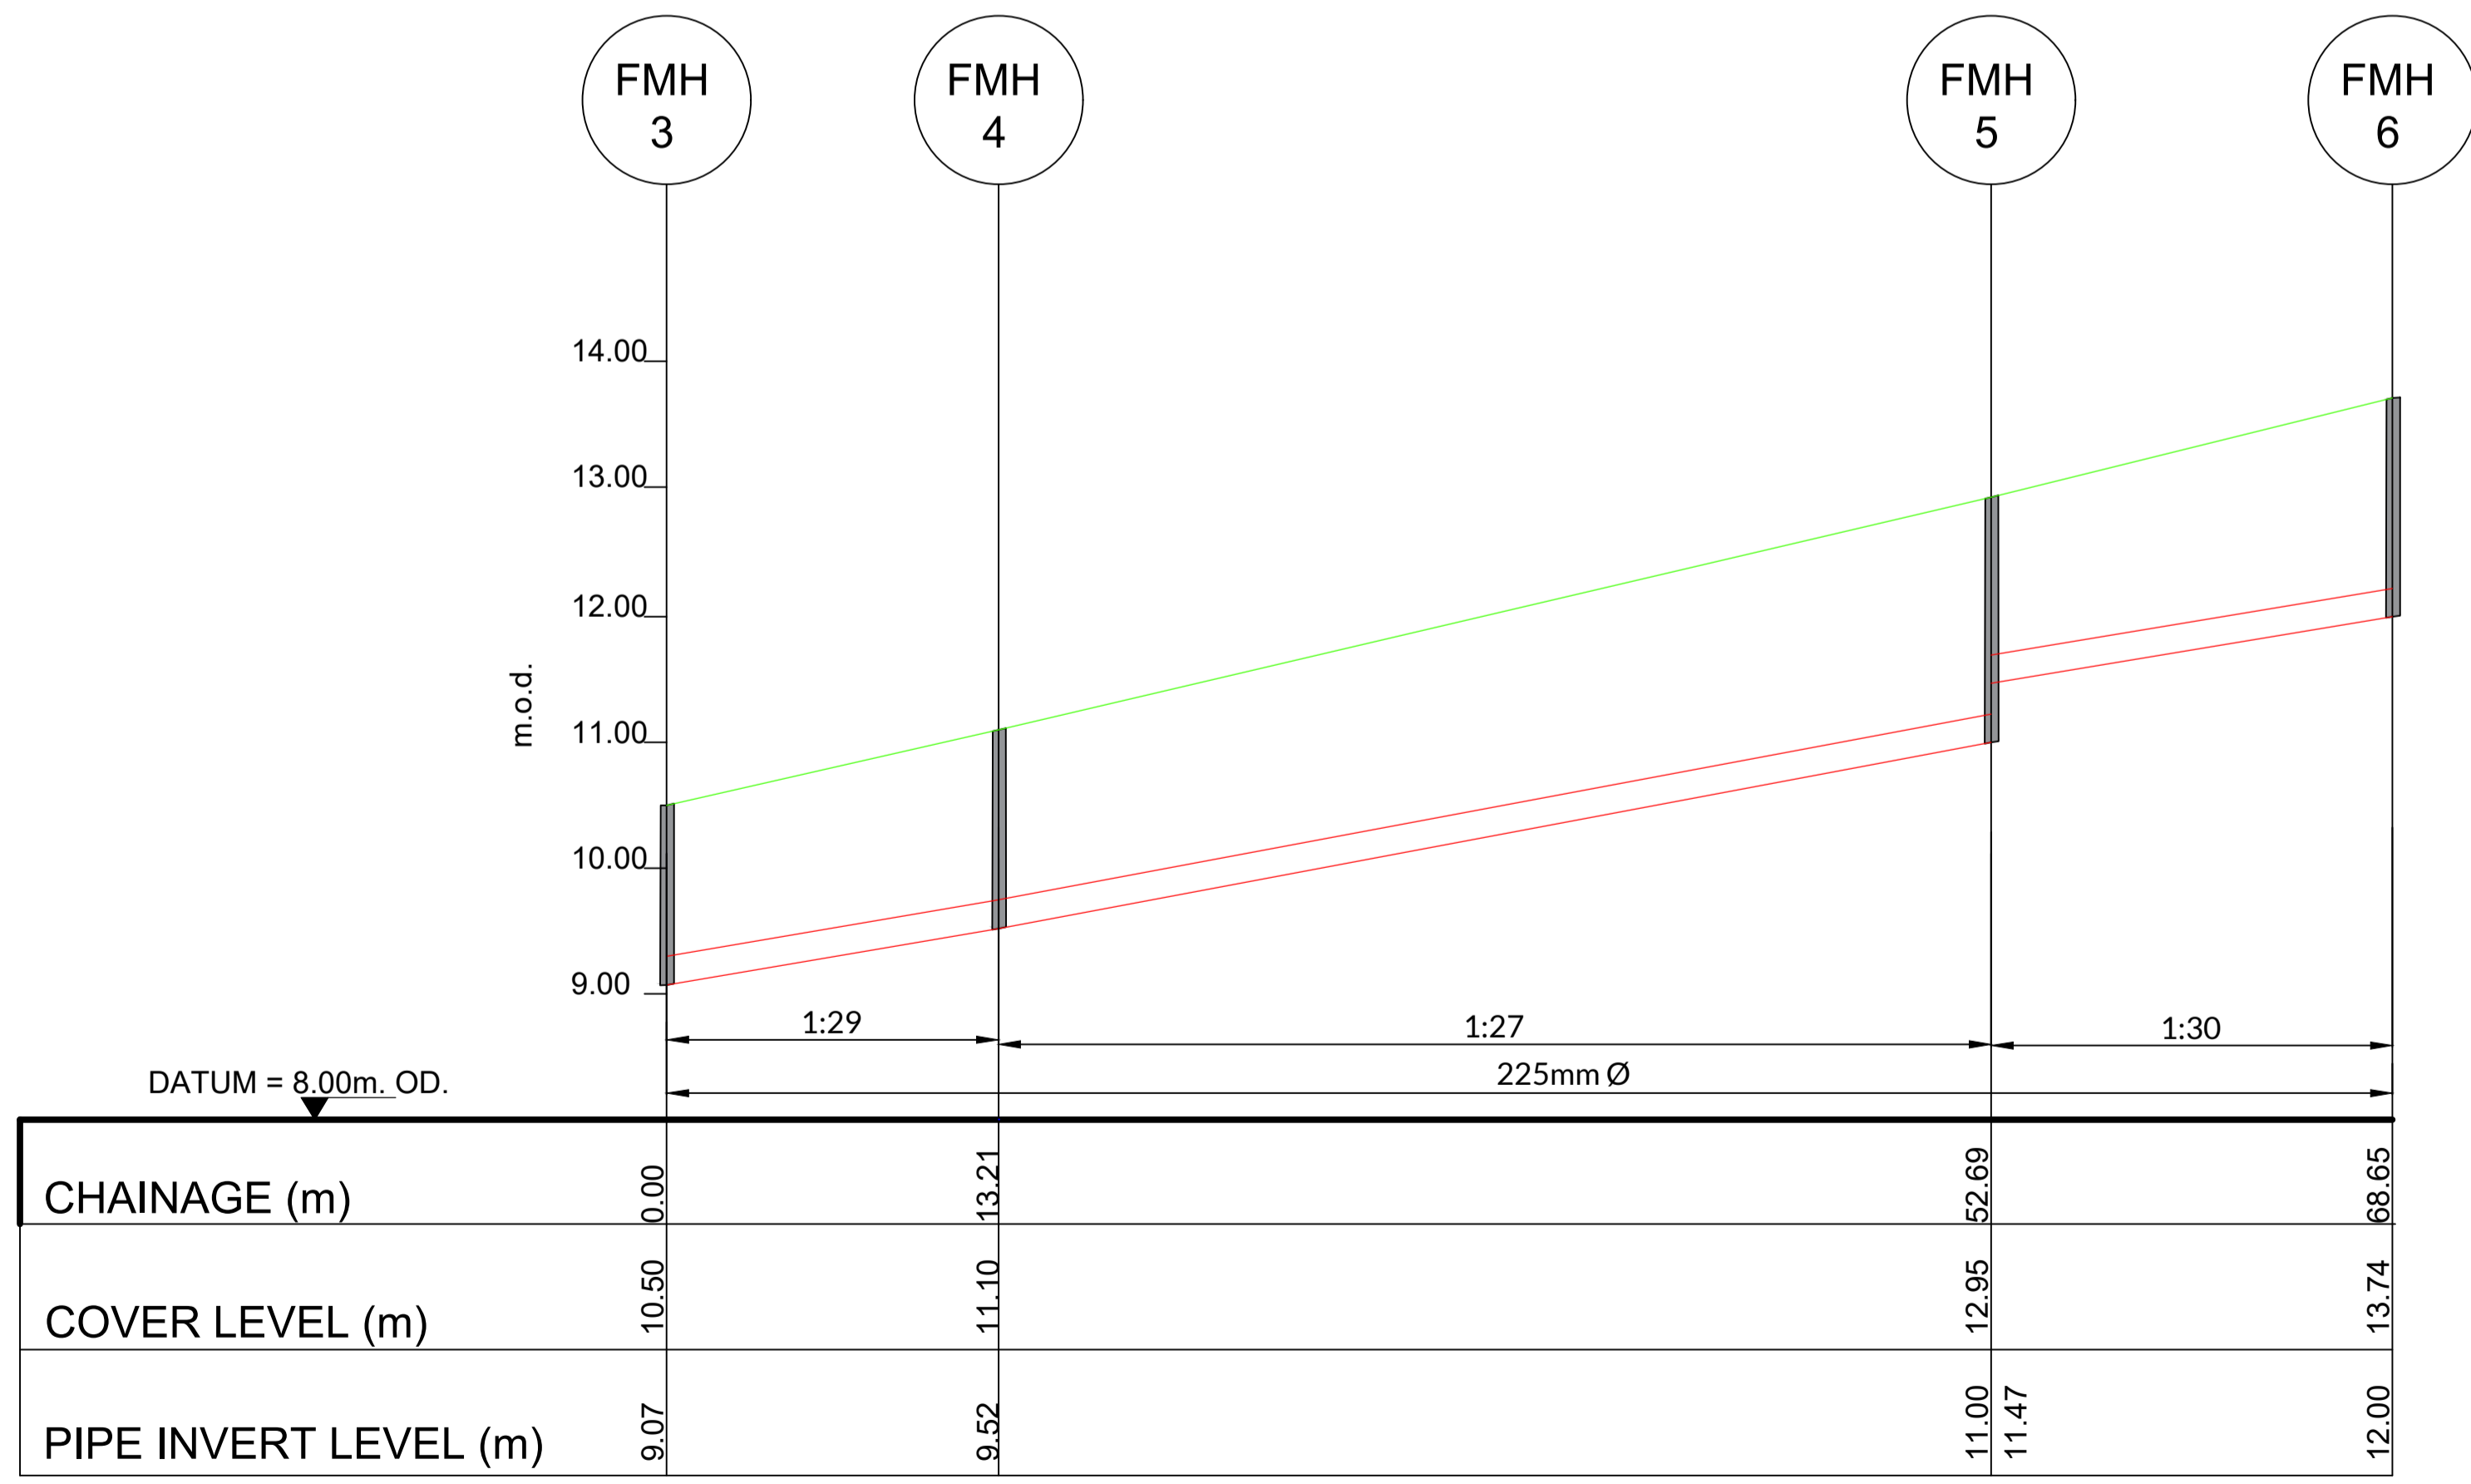

- NOTES:**
- FIGURED DIMENSIONS ONLY TO BE TAKEN FROM THIS DRAWING.
 - ALL DRAWINGS TO BE CHECKED BY THE CONTRACTOR ON SITE.
 - ENGINEER/EMPLOYERS REPRESENTATIVE, AS APPROPRIATE, TO BE INFORMED BY THE CONTRACTOR OF ANY DISCREPANCIES BEFORE ANY WORK COMMENCES.
 - THE CONTRACTOR SHALL UNDERTAKE A THOROUGH CHECK FOR THE ACTUAL LOCATION OF ALL SERVICES/UTILITIES, ABOVE AND BELOW GROUND, BEFORE ANY WORK COMMENCES.
 - ALL LEVELS SHOWN RELATE TO ORDNANCE SURVEY DATUM AT MALIN HEAD.

| Rev | Date | Description | By | Chkd. |
|-----|------------|---|----|-------|
| P04 | 16.06.2021 | Issue for Planning Revision to Drainage | EC | RD |
| P03 | 19.05.2021 | Issued For Planning | SH | RD |
| P02 | 14.05.2021 | Issued For Comment | EC | SH |
| P01 | 12.05.2021 | First Issue | EC | SH |

Client:

Project: **Rosshill Residential Development**

Title: **Foul Long Sections (Sheet 1 of 7)**

Scale @ A1: **As Shown**

| | | |
|-------------------------------------|-------------|-----------------|
| Prepared by: EC | Checked: SH | Date: June 2021 |
| Project Director: Michael McDonnell | | |
| Drawing Status: Planning | | |

TOBIN CONSULTING ENGINEERS

Galway Office
Fairgreen House, Fairgreen Road,
Galway,
H91 AXK8,
Ireland.

Tel: +353 (0)91 565 211
www.tobin.ie

| | |
|--------------------------------|----------------------|
| Drawing No.: 10690-2124 | Revision: P04 |
|--------------------------------|----------------------|