


	0.00	17.51	35.95	68.28
CHAINAGE (m)	0.00	17.51	35.95	68.28
COVER LEVEL (m)	16.96	17.15	17.33	18.18
PIPE INVERT LEVEL (m)	15.34	15.61 15.66	15.72 16.00	16.16

Foul Sewer Longitudinal Section FMH 21 - FMH 24

Horizontal Scale = 1:250, Vertical Scale 1:50

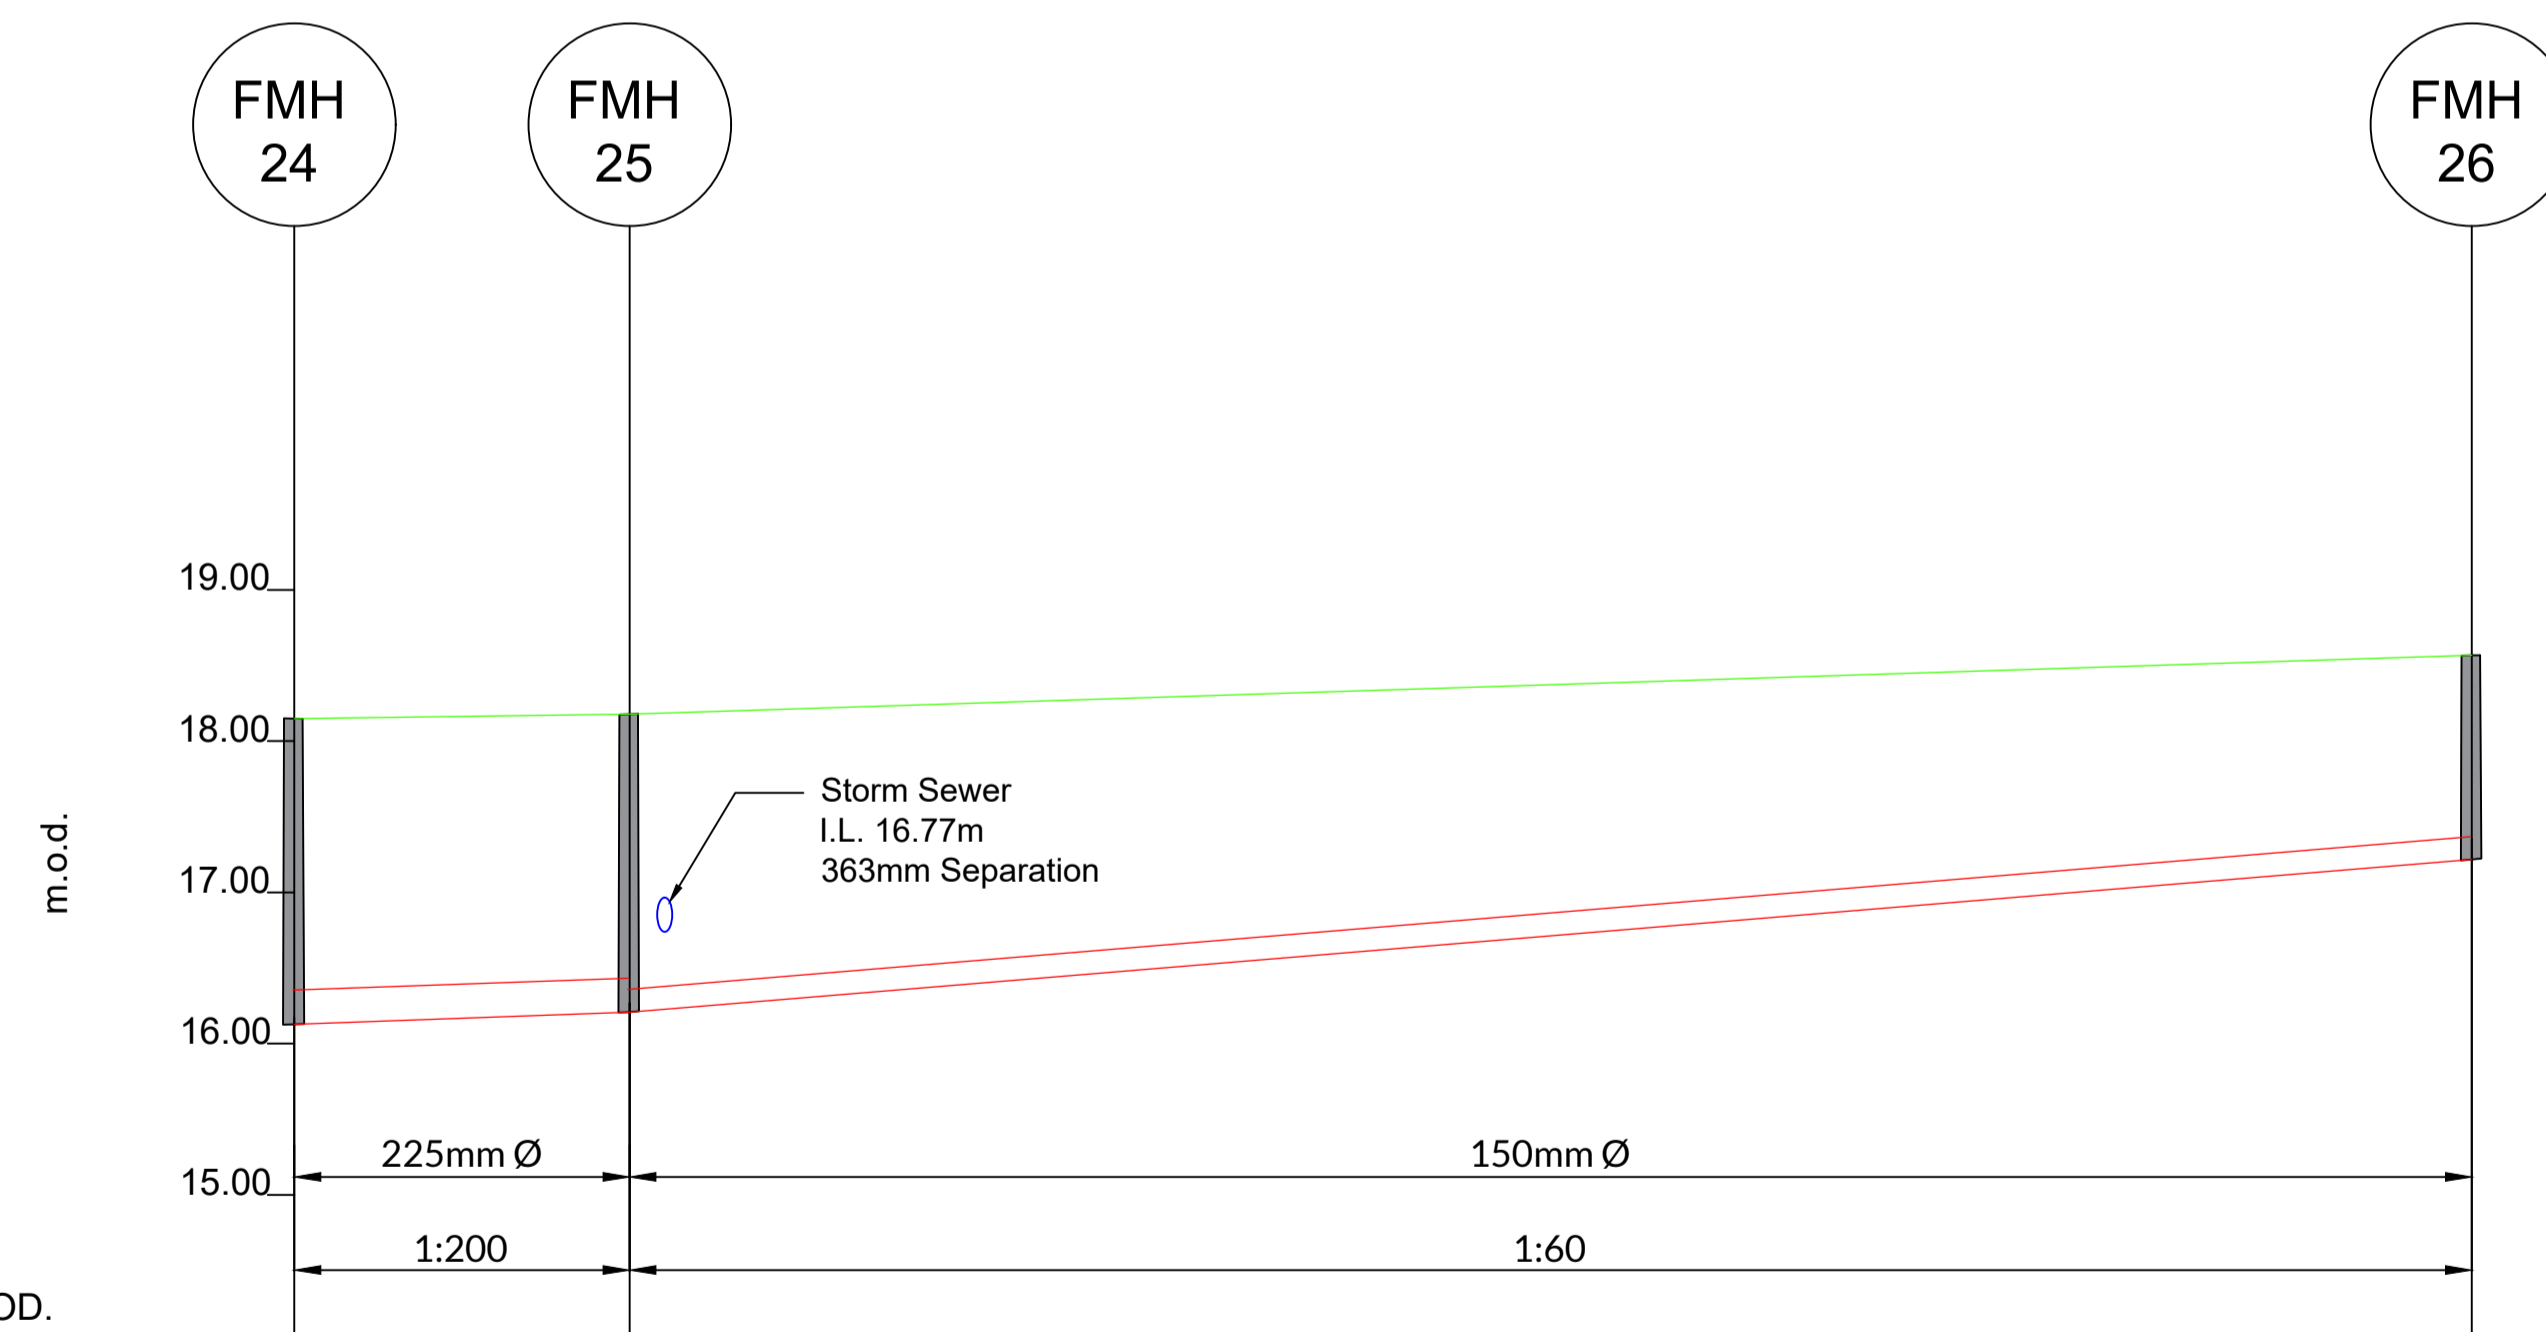

	0.00	15.49	76.42
CHAINAGE (m)	0.00	15.49	76.42
COVER LEVEL (m)	18.18	18.21	18.60
PIPE INVERT LEVEL (m)	16.16	16.24	17.25

Foul Sewer Longitudinal Section FMH 24 - FMH 26

Horizontal Scale = 1:250, Vertical Scale 1:50

Legend:

- Cover Level —
- Storm Sewer —
- Manhole
- Storm Pipe Crossing ○



NOTES:

1. FIGURED DIMENSIONS ONLY TO BE TAKEN FROM THIS DRAWING.
2. ALL DRAWINGS TO BE CHECKED BY THE CONTRACTOR ON SITE.
3. ENGINEER/EMPLOYERS REPRESENTATIVE, AS APPROPRIATE, TO BE INFORMED BY THE CONTRACTOR OF ANY DISCREPANCIES BEFORE ANY WORK COMMENCES.
4. THE CONTRACTOR SHALL UNDERTAKE A THOROUGH CHECK FOR THE ACTUAL LOCATION OF ALL SERVICES/UTILITIES, ABOVE AND BELOW GROUND, BEFORE ANY WORK COMMENCES.
5. ALL LEVELS SHOWN RELATE TO ORDNANCE SURVEY DATUM AT MALIN HEAD.

Rev	Date	Description	By	Chkd.
P04	16.06.2021	Issue for Planning Revision to Drainage	EC	RD
P03	19.05.2021	Issued For Planning	SH	RD
P02	14.05.2021	Issued For Comment	EC	SH
P01	12.05.2021	First Issue	EC	SH



Client: **ALBER DEVELOPMENTS**

Project: **Rosshill Residential Development**

Scale @ A1: **As Shown**

Prepared by: EC Checked: SH Date: June 2021

Project Director: Michael McDonnell

Drawing Status: Planning



Galway Office
Fairgreen House, Fairgreen Road,
Galway,
H91 AXK8,
Ireland.

Tel: +353 (0)91 565 211
www.tobin.ie

Revision: **10690-2127P04**