


Foul Sewer Longitudinal Section FMH 7.1- FMH 7
Horizontal Scale = 1:250, Vertical Scale 1:50

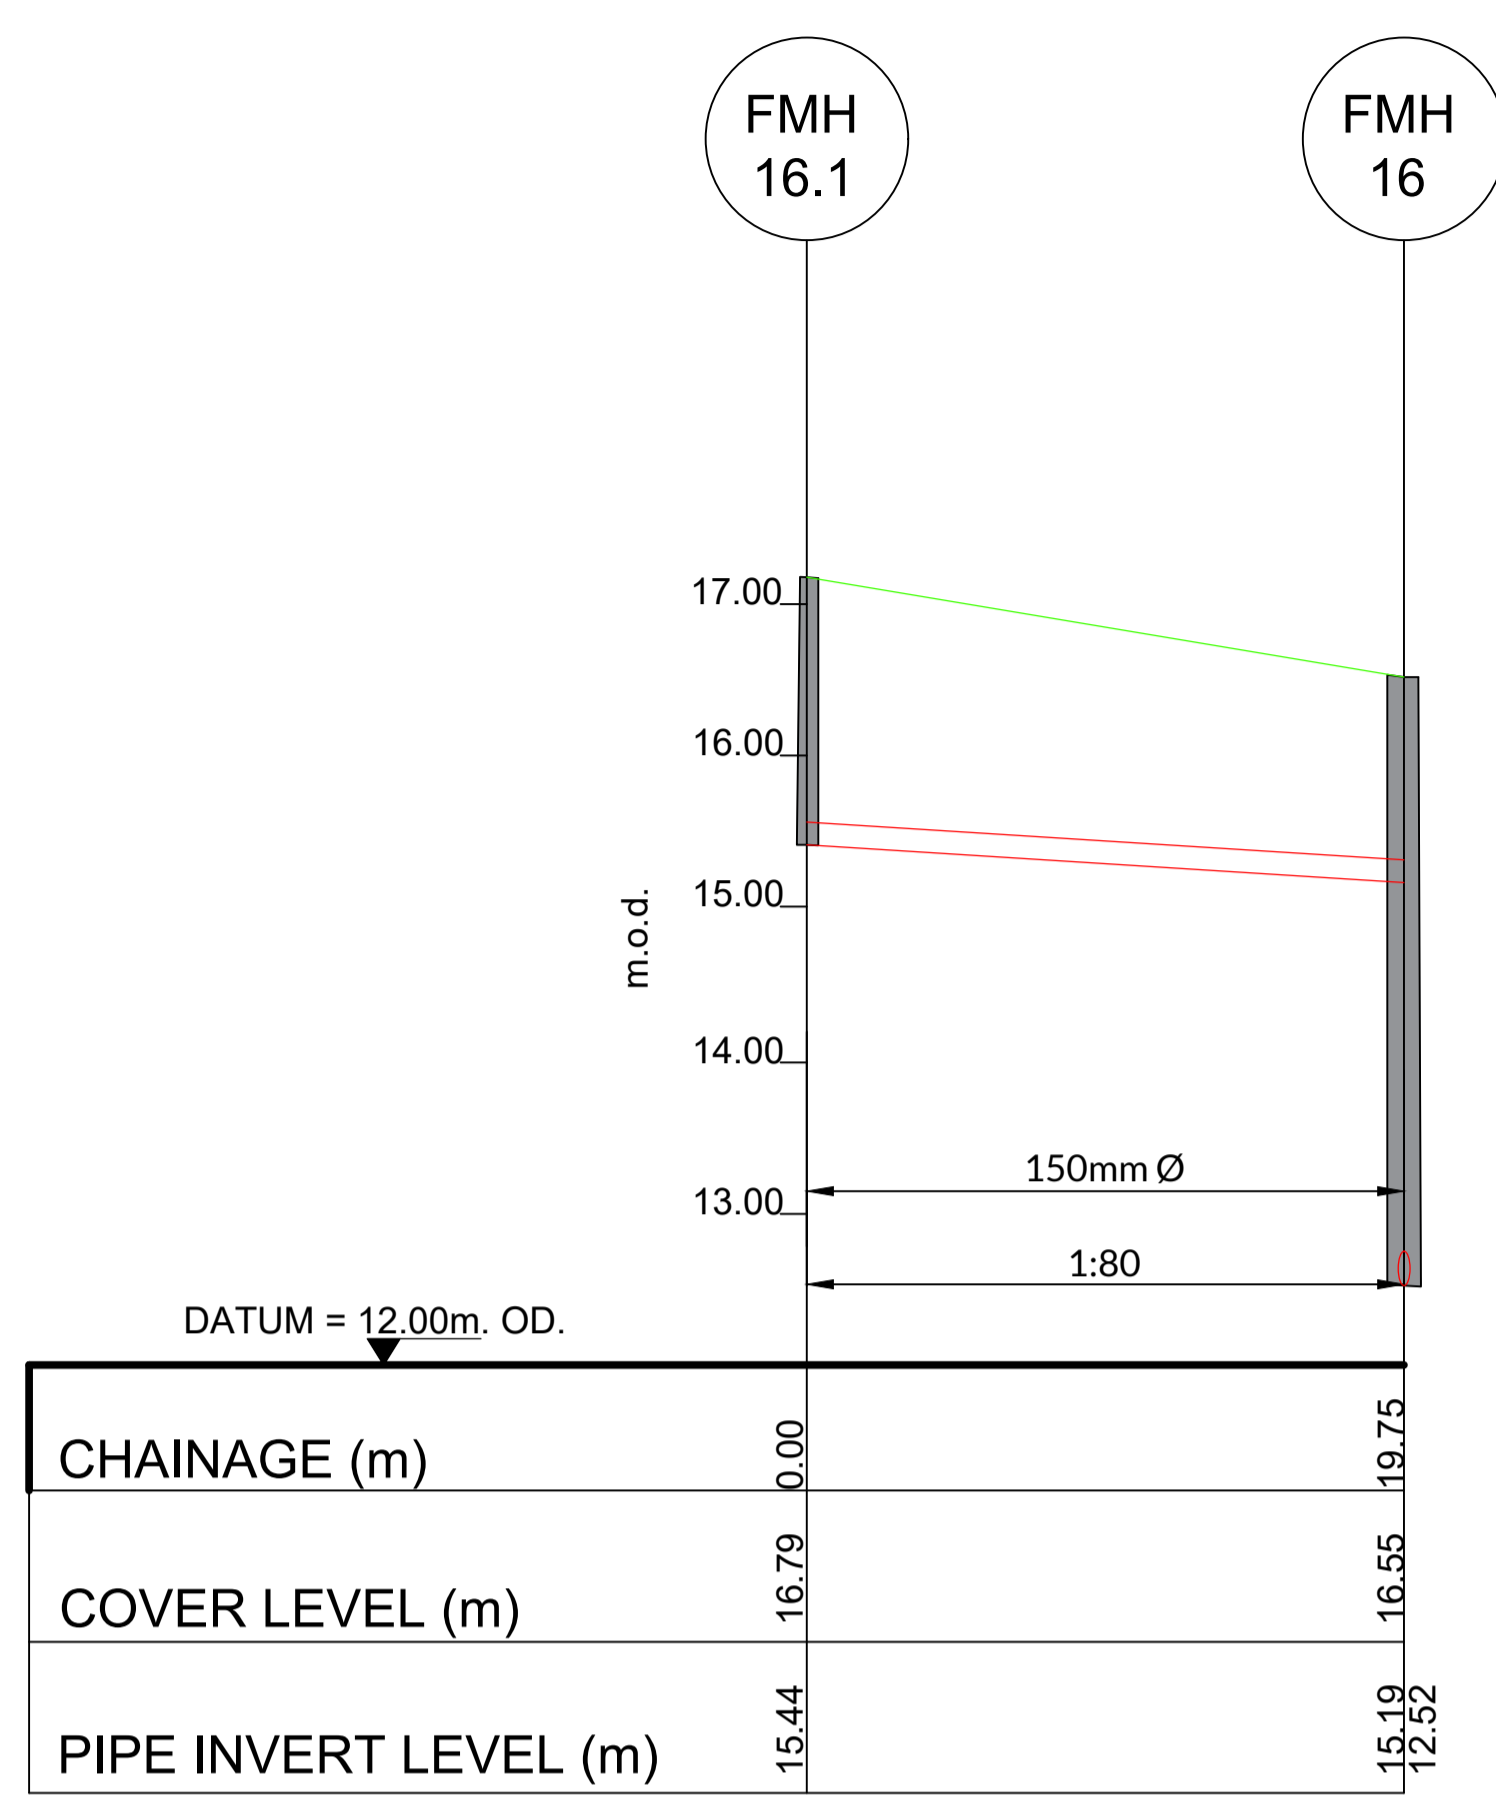

Foul Sewer Longitudinal Section FMH 16.1- FMH 16
Horizontal Scale = 1:250, Vertical Scale 1:50

Legend:

Cover Level


Storm Sewer

Manhole



- NOTES:**
1. FIGURED DIMENSIONS ONLY TO BE TAKEN FROM THIS DRAWING.
 2. ALL DRAWINGS TO BE CHECKED BY THE CONTRACTOR ON SITE.
 3. ENGINEER/EMPLOYERS REPRESENTATIVE, AS APPROPRIATE, TO BE INFORMED BY THE CONTRACTOR OF ANY DISCREPANCIES BEFORE ANY WORK COMMENCES.
 4. THE CONTRACTOR SHALL UNDERTAKE A THOROUGH CHECK FOR THE ACTUAL LOCATION OF ALL SERVICES/UTILITIES, ABOVE AND BELOW GROUND, BEFORE ANY WORK COMMENCES.
 5. ALL LEVELS SHOWN RELATE TO ORDANCE SURVEY DATUM AT MALIN HEAD.

Rev	Date	Description	By	Chkd.
P04	16.06.2021	Issue for Planning Revision to Drainage	EC	RD
P03	19.05.2021	Issued For Planning	SH	RD
P02	14.05.2021	Issued For Comment	EC	SH
P01	12.05.2021	First Issue	EC	SH

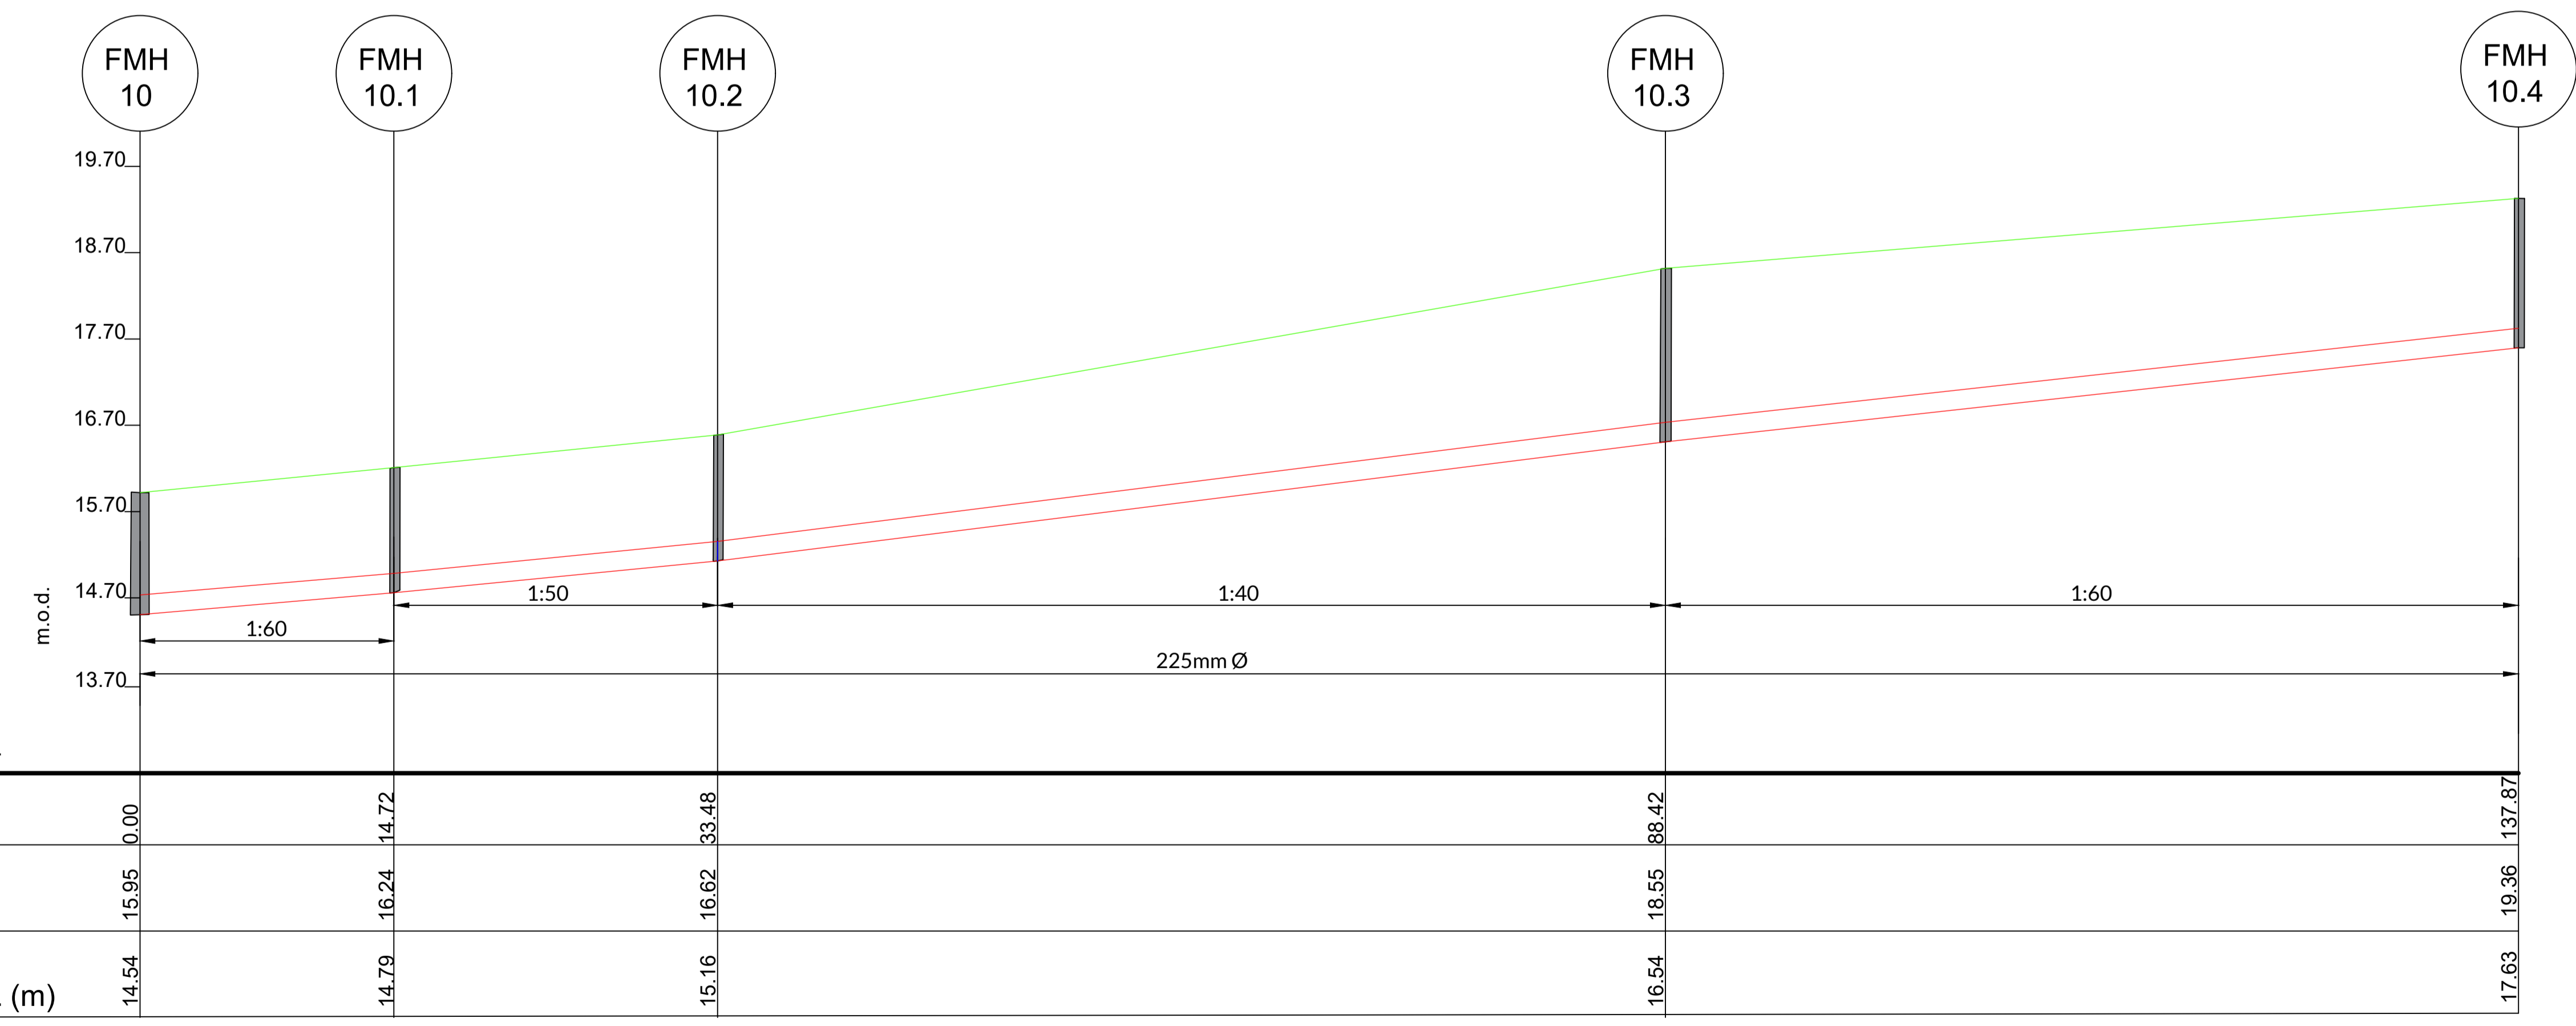

Foul Sewer Longitudinal Section FMH 10 - FMH 10.4
Horizontal Scale = 1:250, Vertical Scale 1:50

Client:

Project: **Rosshill Residential Development**

Title: **Foul Long Sections (Sheet 5 of 7)**

Scale @ A1:	As Shown	
Prepared by:	Checked:	Date:
EC	SH	June 2021
Project Director:	Michael McDonnell	
Drawing Status:	Planning	

TOBIN CONSULTING ENGINEERS

Galway Office
Fairgreen House, Fairgreen Road,
Galway,
H91 AXK8,
Ireland.

Tel: +353 (0)91 565 211
www.tobin.ie

TOBIN Consulting Engineers will not be liable for any use of this document for any purpose other than that for which it was originally prepared and provided. Except where specified, all rights and liability are reserved by TOBIN Consulting Engineers. No copyright notice is part of this document may be reproduced or transmitted in any form and this document shall not be relied upon by any third party for any purpose.

Drawing No.: **10690-2128** P04

Revision: