



Foul Sewer Longitudinal Section FMH 19- FMH 19.2

Horizontal Scale = 1:250, Vertical Scale 1:50

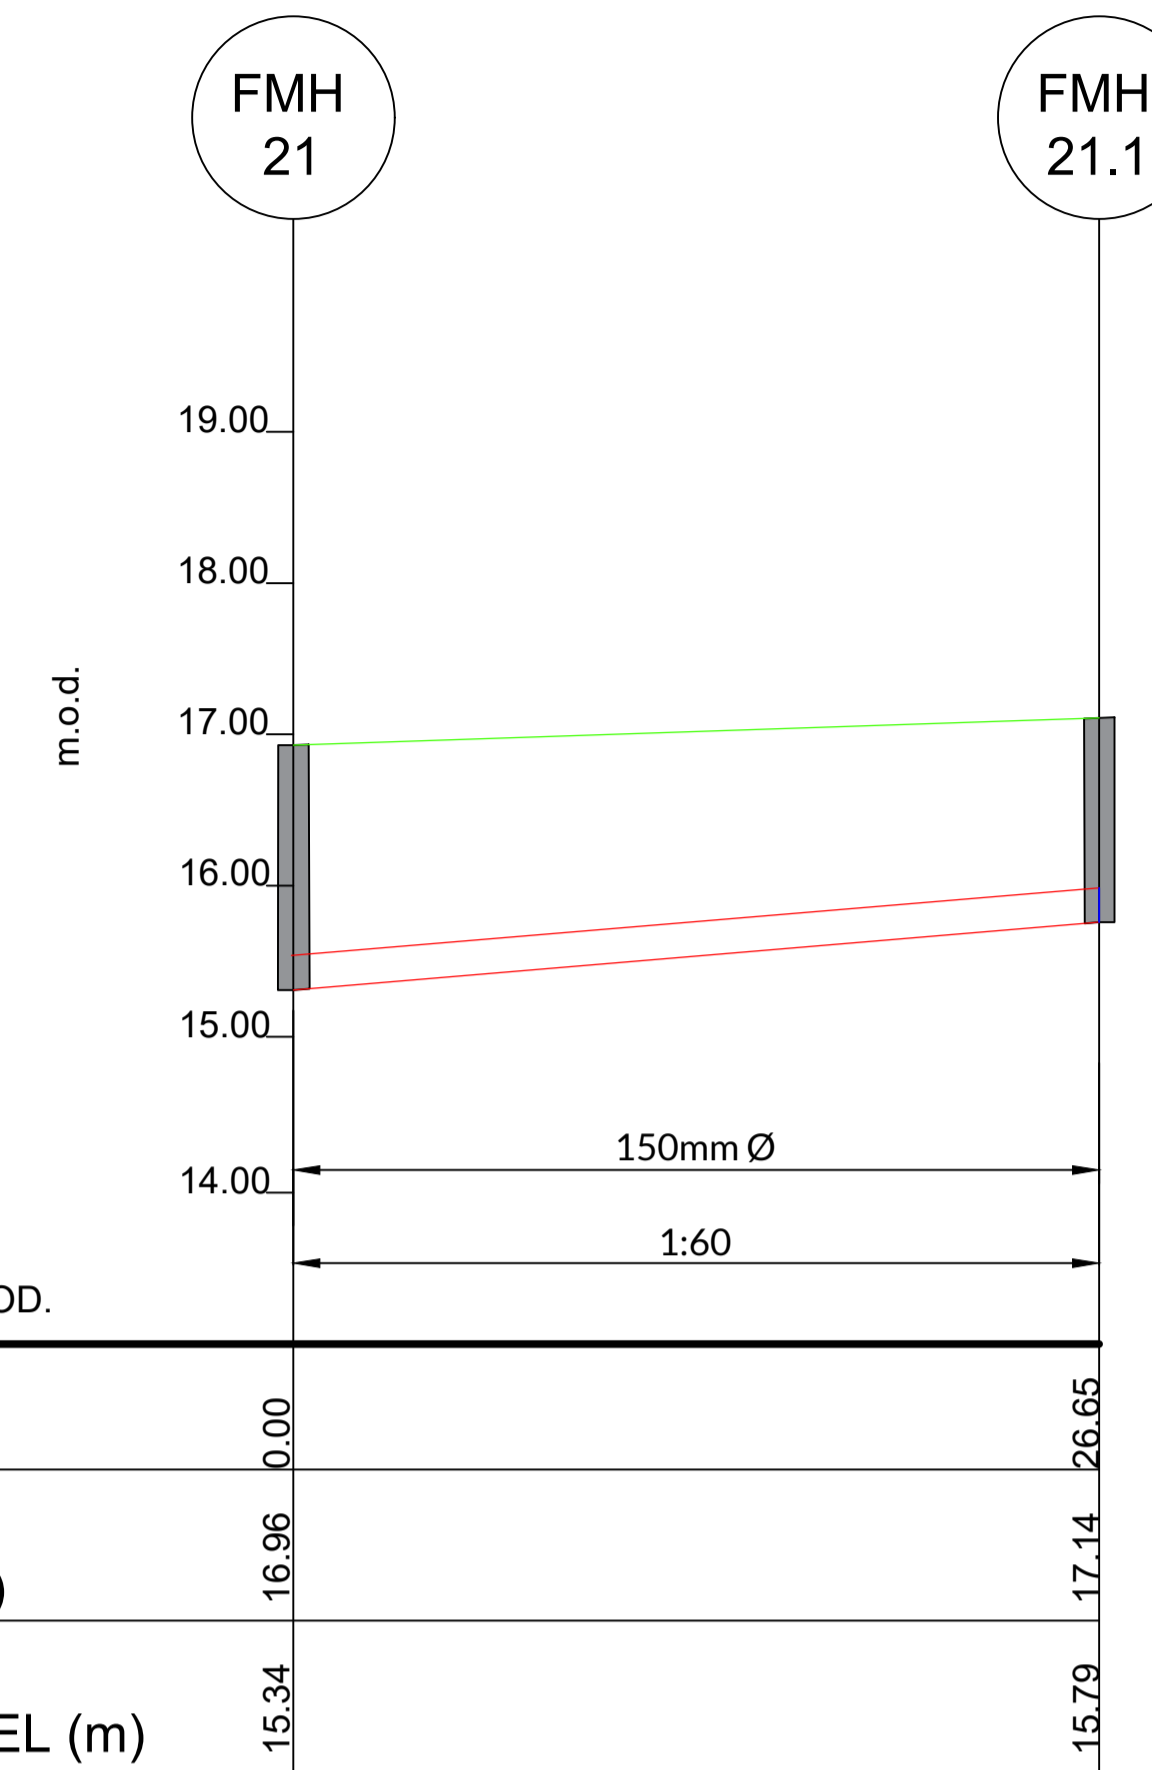


Foul Sewer Longitudinal Section FMH 21 - FMH 21.1

Horizontal Scale = 1:250, Vertical Scale 1:50

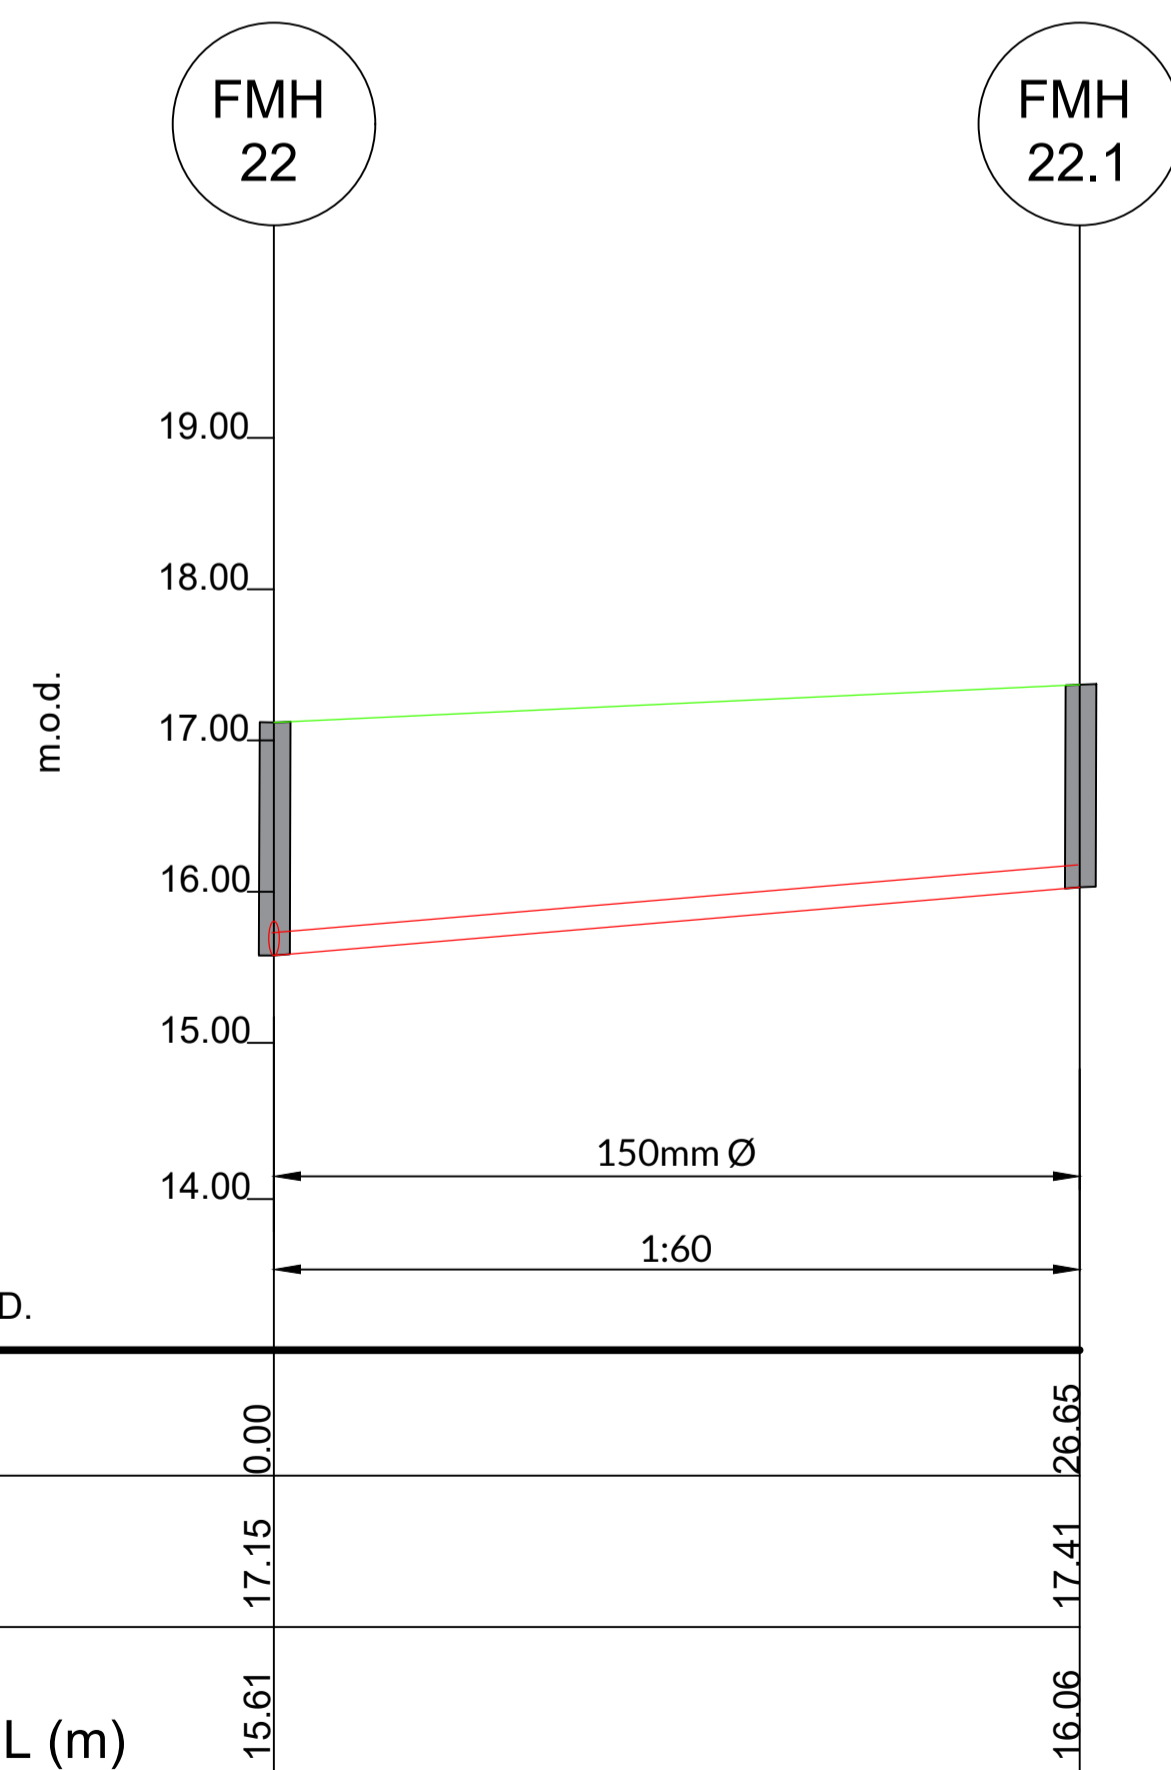

Foul Sewer Longitudinal Section FMH 22 - FMH 22.1

Horizontal Scale = 1:250, Vertical Scale 1:50

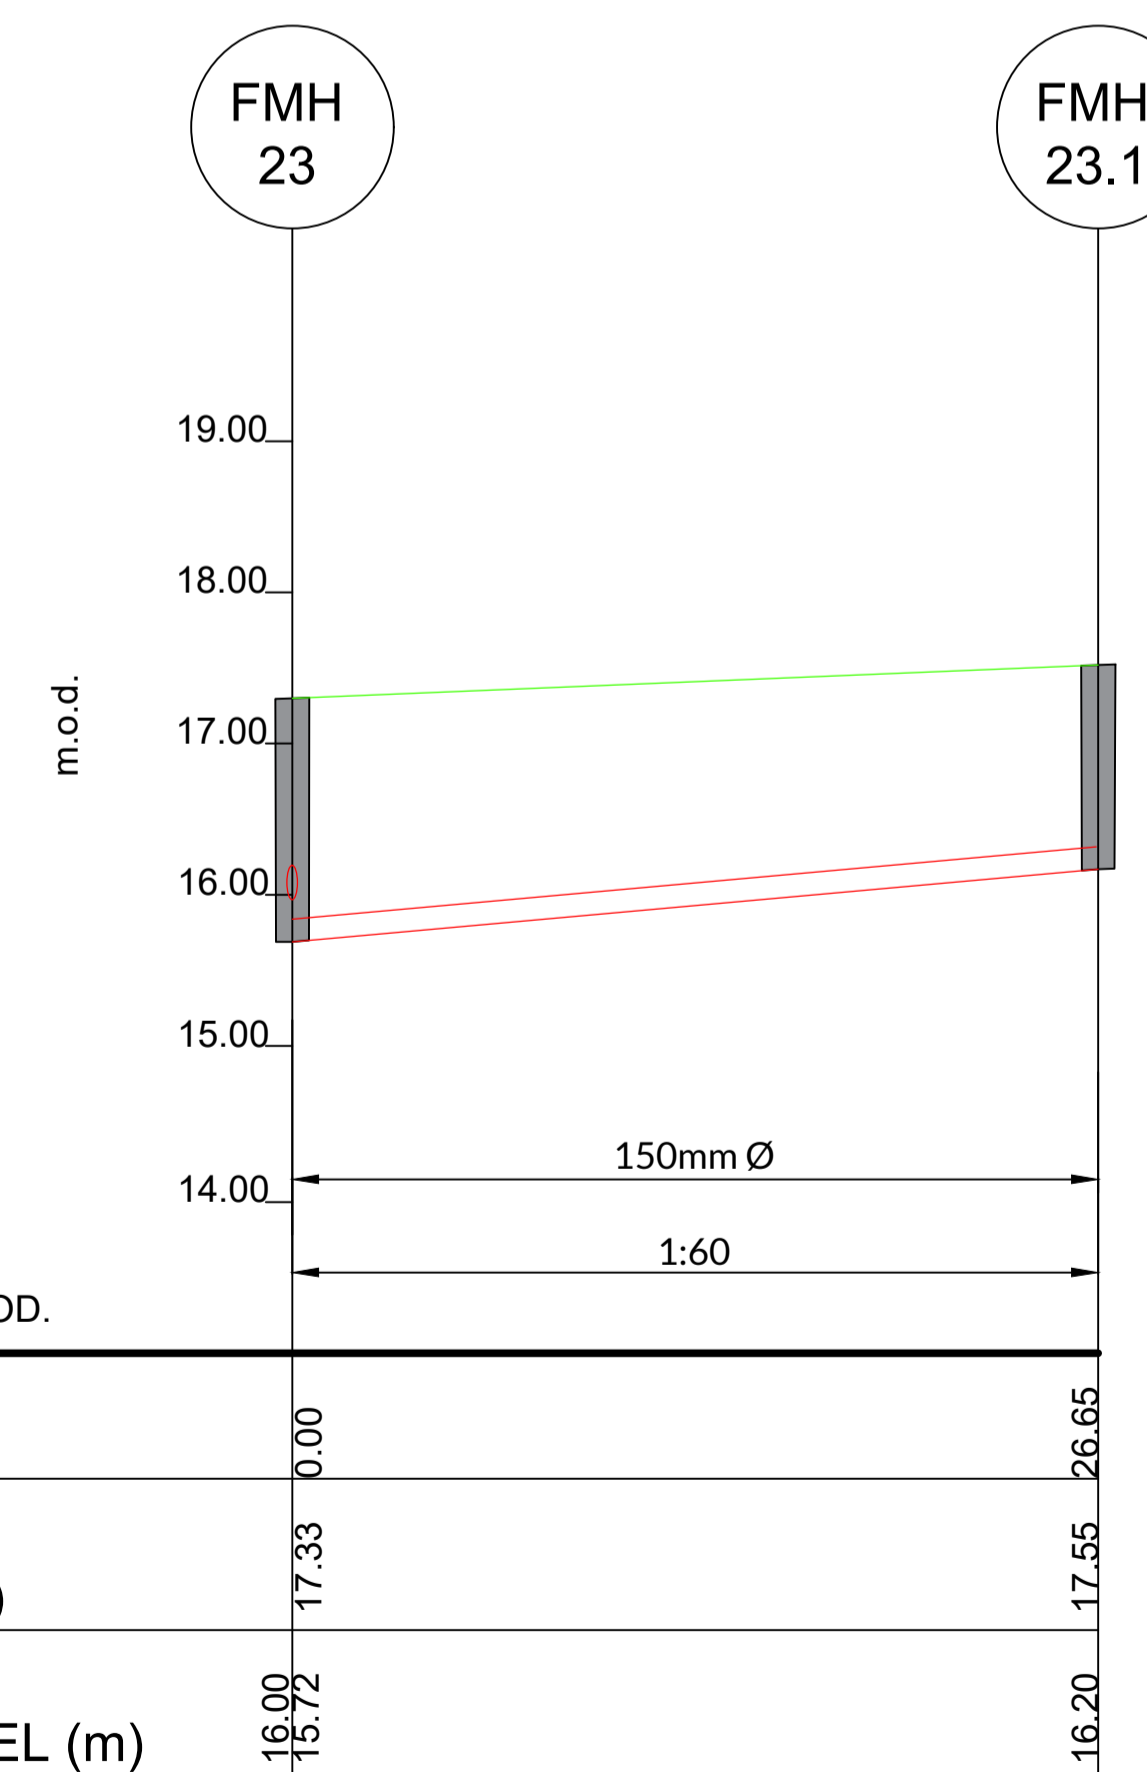

Foul Sewer Longitudinal Section FMH 23 - FMH 23.1

Horizontal Scale = 1:250, Vertical Scale 1:50

Legend:

Cover Level

Storm Sewer

Manhole



NOTES:

- FIGURED DIMENSIONS ONLY TO BE TAKEN FROM THIS DRAWING.
- ALL DRAWINGS TO BE CHECKED BY THE CONTRACTOR ON SITE.
- ENGINEER/EMPLOYERS REPRESENTATIVE, AS APPROPRIATE, TO BE INFORMED BY THE CONTRACTOR OF ANY DISCREPANCIES BEFORE ANY WORK COMMENCES.
- THE CONTRACTOR SHALL UNDERTAKE A THOROUGH CHECK FOR THE ACTUAL LOCATION OF ALL SERVICES/UTILITIES, ABOVE AND BELOW GROUND, BEFORE ANY WORK COMMENCES.
- ALL LEVELS SHOWN RELATE TO ORDANCE SURVEY DATUM AT MALIN HEAD.

| Rev | Date | Description | By | Chkd. |
|-----|------------|--|----|-------|
| P04 | 16.06.2021 | Issue for Planning Revisions to Drainage | EC | RD |
| P03 | 19.05.2021 | Issued For Planning | SH | RD |
| P02 | 14.05.2021 | Issued For Comment | EC | SH |
| P01 | 12.05.2021 | First Issue | EC | SH |

Client:

Project: Rosshill Residential Development

Title: Foul Long Sections (Sheet 6 of 7)

Scale @ A1: As Shown

Prepared by: EC Checked: SH Date: June 2021

Project Director: Michael McDonnell

Drawing Status: Planning

TOBIN
CONSULTING ENGINEERS

Galway Office
Fairgreen House, Fairgreen Road,
Galway,
H91 AXK8,
Ireland.

Tel: +353 (0)91 565 211
www.tobin.ie

TOBIN Consulting Engineers will not be liable for any use of this document for any purpose other than that for which it was originally prepared and provided. Except where specified, all rights and liabilities are reserved by TOBIN Consulting Engineers, no copyright notice or part of this document may be reproduced or transmitted in any form and this document shall not be relied upon by any third party for any purpose.

Drawing No.: **10690-2129P04** Revision: