


Foul Sewer Longitudinal Section FMH 12 - FMH 29

Horizontal Scale = 1:250, Vertical Scale 1:50

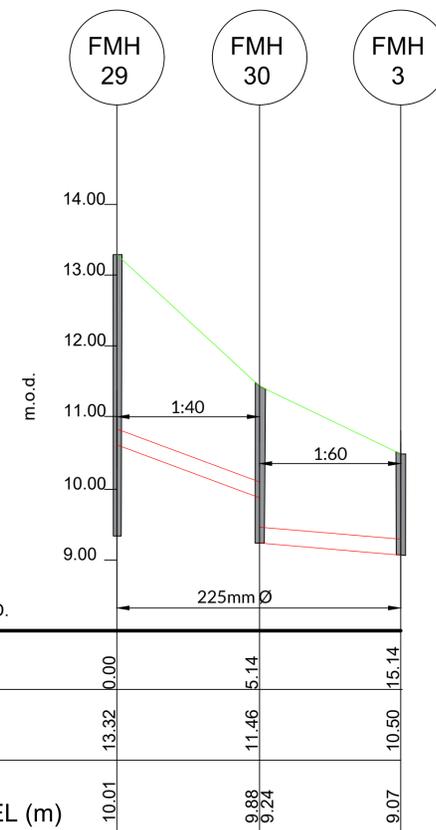

Foul Sewer Longitudinal Section FMH 29 - FMH 3

Horizontal Scale = 1:250, Vertical Scale 1:50

Legend:

- Cover Level —
- Storm Sewer —
- Manhole



NOTES:

1. FIGURED DIMENSIONS ONLY TO BE TAKEN FROM THIS DRAWING.
2. ALL DRAWINGS TO BE CHECKED BY THE CONTRACTOR ON SITE.
3. ENGINEER/EMPLOYERS REPRESENTATIVE, AS APPROPRIATE, TO BE INFORMED BY THE CONTRACTOR OF ANY DISCREPANCIES BEFORE ANY WORK COMMENCES.
4. THE CONTRACTOR SHALL UNDERTAKE A THOROUGH CHECK FOR THE ACTUAL LOCATION OF ALL SERVICES/UTILITIES, ABOVE AND BELOW GROUND, BEFORE ANY WORK COMMENCES.
5. ALL LEVELS SHOWN RELATE TO ORDANCE SURVEY DATUM AT MALIN HEAD.

Rev	Date	Description	By	Chkd.
P04	16.06.2021	Issue for Planning Revision to Drainage	EC	RD
P03	19.05.2021	Issued For Planning	SH	RD
P02	14.05.2021	Issued For Comment	EC	SH
P01	12.05.2021	First Issue	EC	SH



Project: Rosshill Residential Development

Title: Foul Long Sections (Sheet 7 of 7)

Scale @ A1: As Shown
 Prepared by: EC
 Checked: SH
 Date: June 2021
 Project Director: Michael McDonnell
 Drawing Status: Planning



Drawing No.: 10690-2130P04
 Revision: