


**Notes**

1. For planning purposes only. Not for construction.
2. All dimensions are in metres unless otherwise noted.
3. Where levels are shown, all levels are in metres above Malin Head datum.
4. Final location of underground cable infrastructure, compounds and works areas are subject to detailed design.

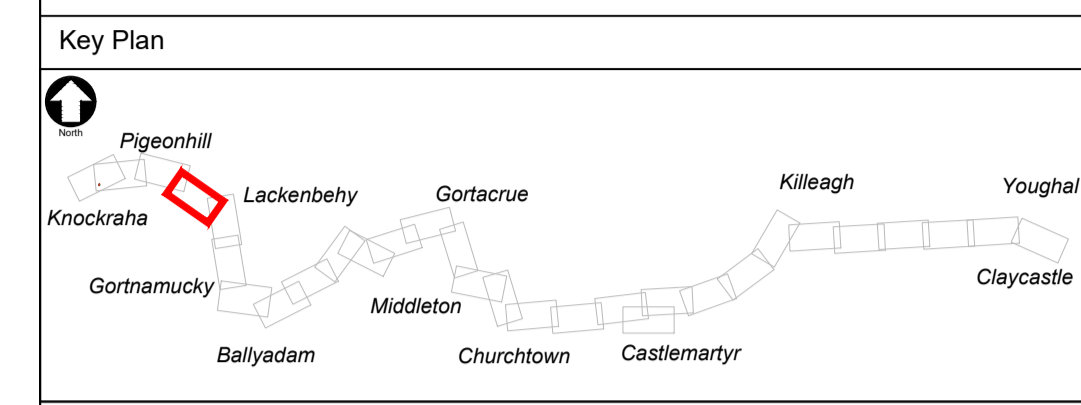

**Key to symbols**

	Application Site Boundary
	Landowner Property Boundary
	Wayleave
	HVAC Underground Cable Route
	HVDC Underground Cable Route
	Temporary Construction Compound & Laydown Area
	Temporary HDD Compound
	Underground Joint Bay
	Underground Telecommunications Chamber
	Underground Link Box Chamber
	Temporary Passing Bay

Scale: 1:2500  
0 100m 200m

**Reference drawings**

229100428-MMD-00-XX-DR-E-1100	Overall Site Location Plan - Key Plan
229100428-MMD-00-XX-DR-E-1103	Site Location Plan Sheet 3 of 30
229100428-MMD-00-XX-DR-E-1105	Site Location Plan Sheet 5 of 30

PL1	25/06/2021	SHY	Issued for Planning	DH	TK
Rev	Date	Drawn	Description	Ch'k'd	App'd

**MOTT MACDONALD**

South Block  
Rockfield  
Dundrum  
Dublin 16  
Ireland  
T +353 (0)1 291 6700  
F  
W www.mottmac.com



**Title**

Celtic Interconnector  
Site Location Plan  
Sheet 4 of 30

Designed	I. Eustace	Eng check	D. Hassett
Drawn	S. Healy	Coordination	D. Monaghan
Dwg check	D. Monaghan	Approved	T. Keane
Scale at A1	Status	Rev	Security
1:2500	APR	PL1	STD
Drawing Number		229100428-MMD-00-XX-DR-E-1104	

© Mott MacDonald Ireland  
This document is issued for the party which commissioned it and for specific purposes connected with the captioned project only. It should not be relied upon by any other party or used for any other purpose.  
We accept no responsibility for the consequences of this document being relied upon by any other party, or being used for any other purpose, or containing any error or omission which is due to an error or omission in data supplied to us by other parties.

OS Mapping Reference: OS6294  
©Ordnance Survey Ireland/Government of Ireland. Ordnance Survey Ireland Licence No. EN0061519-24