


- Notes
1. Design suitable for Planning purposes only. Not suitable for Construction.
 2. This drawing to be read in conjunction with all other drawings and specifications.
 3. All levels are in metres relative to Ordnance Datum at Malin Head.
 4. Do not scale off this drawing. Use figured dimensions only.
 5. Both compounds are sized according to the compound details shown on planning drawing No.229100428-MMD-00-XX-DR-E-2998


Key to symbols



Reference drawings

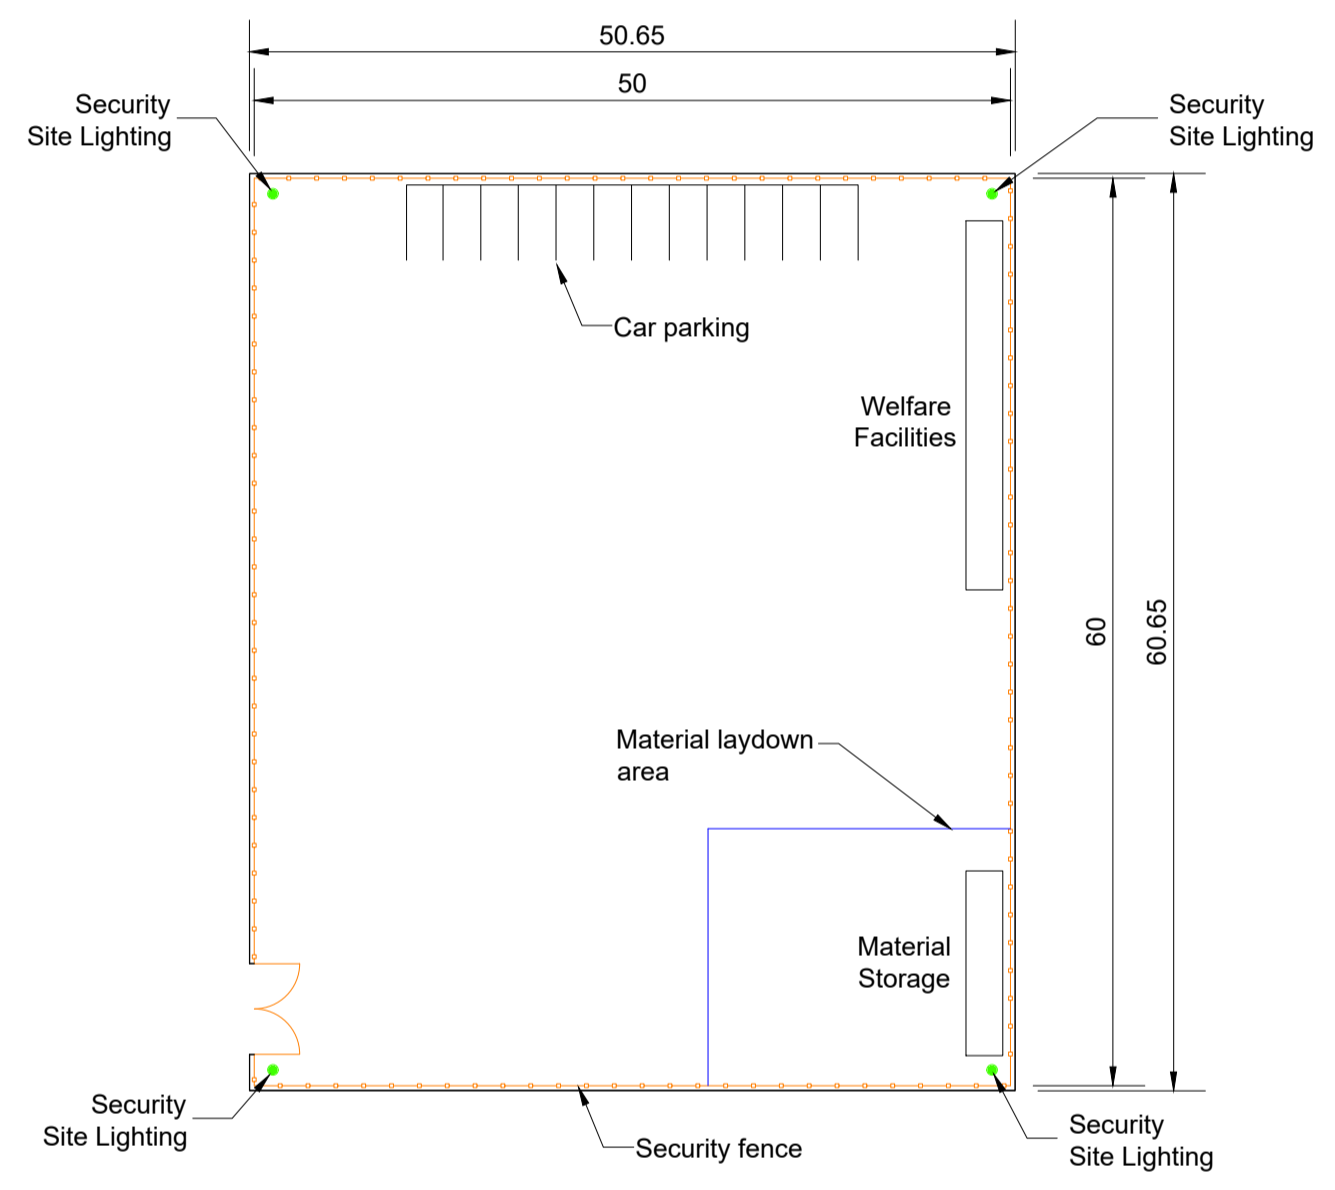

Plan
Construction Compound / Laydown Area
Scale 1:500

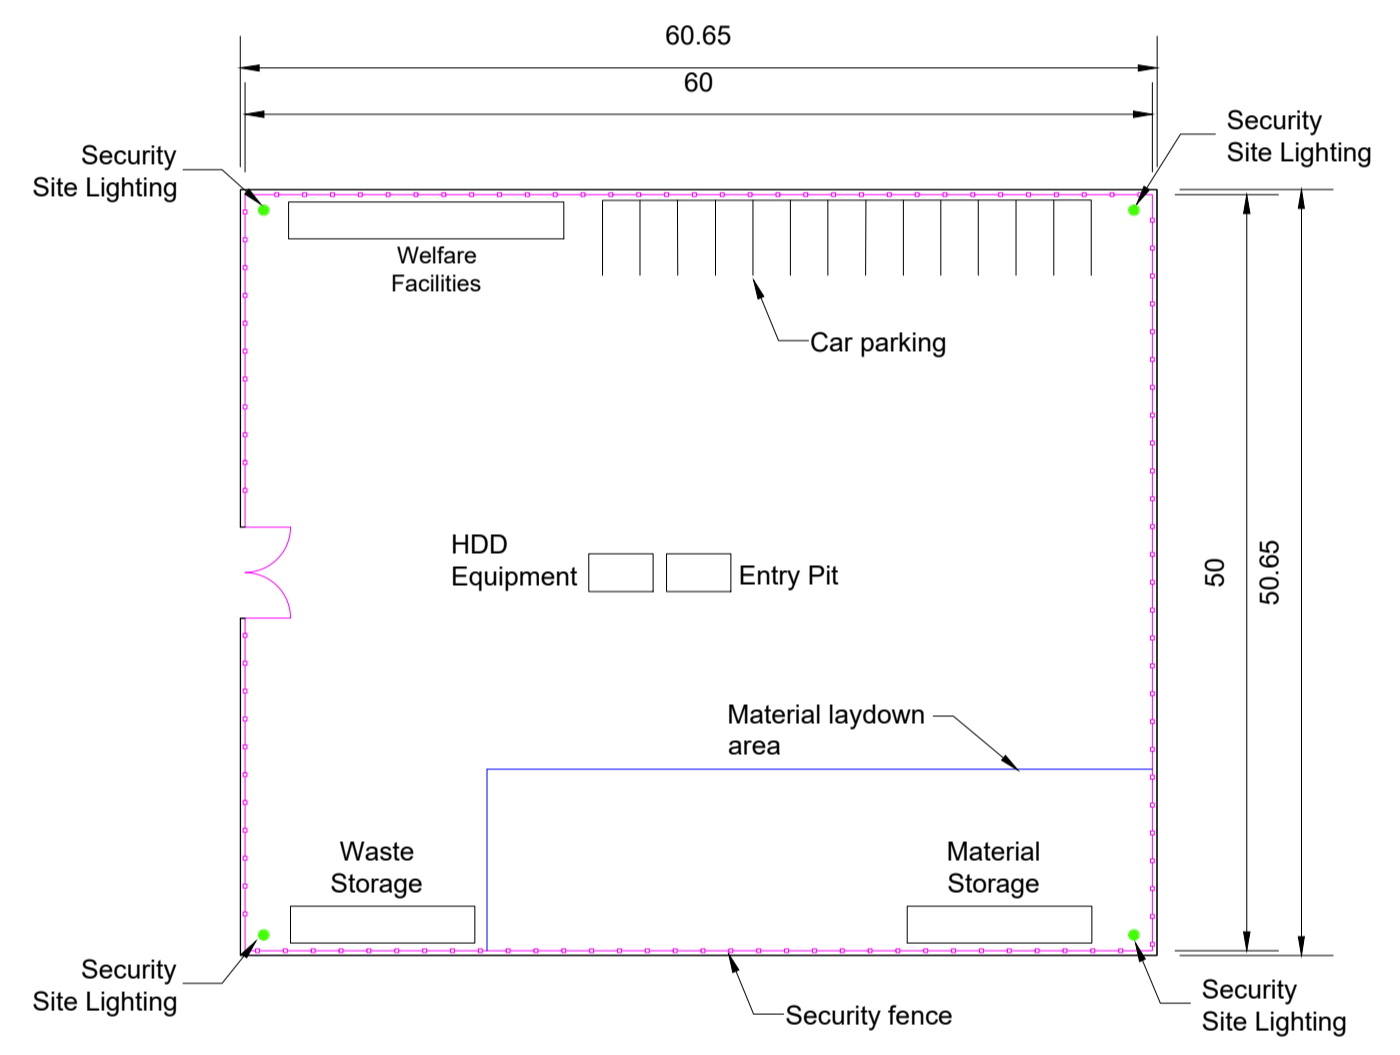

Plan
HDD Construction Compound
Scale 1:500

PL1	25/06/2021	SHY	Issued for Planning	DH	TK
Rev	Date	Drawn	Description	Ch'k'd	App'd

MOTT MACDONALD

South Block
Rockfield
Dundrum
Dublin 16
Ireland
T +353 (0)1 291 6700
F
W www.mottmac.com



Title
Celtic Interconnector
Typical Construction Compound /
Laydown Area and
HDD Construction Compound

Designed	I. Eustace	Eng check	D. Hassett
Drawn	S. Healy	Coordination	D.Monaghan
Dwg check	D.Monaghan	Approved	T. Keane
Scale at A1	Status	Rev	Security
1:500	APR	PL1	STD
Drawing Number 229100428-MMD-00-XX-DR-E-7000			