

- Material Type Legend**
- ① Select Brick
 - ② Select Glazed Brick
 - ③ Cast Clay Elements
 - ④ Select Metal Window Section
 - ⑤ Metal Railings
 - ⑥ Select Metal Louvre System
 - ⑦ Selected Brick Perforated

REV	DATE	DESCRIPTION	CHK	DRN
P02	MAY 2021	ISSUED FOR PLANNING		
P01	NOV 2020	ISSUED FOR PLANNING		

STATUS CODE DESCRIPTION
SUITABLE FOR INFORMATION

APPLICANT NAME
CWTC Multi Family ICAV acting on behalf of its sub-fund DBTR DR1 Fund

PROJECT NAME
Holy Cross College SHD

LOCATION
Holy Cross College, Clonliffe Road, Dublin 3 and Drumcondra Road Lower, Drumcondra, Dublin 9

DRAWING
Block D1 Section BB - Proposed Section

PROJECT NUMBER	DATE
A168	MAY 2021

SCALE@A1:	DRAWN/CHECKED:
1:200	Author/Checker

STATUS CODE:	DRAWING NUMBER	REVISION
S2	0311	P02

Henry J Lyons
Architecture + Interiors
henrylyons.com


+353 1 888 3333
info@henrylyons.com

51-54 Pearse Street
Dublin D02 KA66



O'Donnell+Tuomey

mcculloughmulvinarchitects

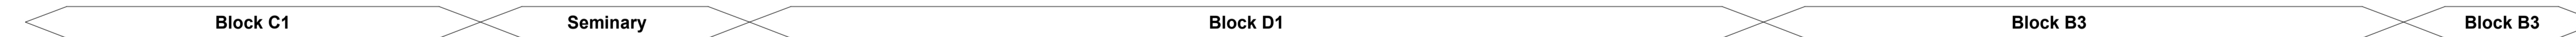

2. Building Section BB
1:200