

1 BLOCK A2-LEVEL 00
1:200




2 BLOCK A2-LEVEL 01
1:200



4 BLOCK A2-LEVEL 02
1:200




3 BLOCK A2-LEVEL 03
1:200

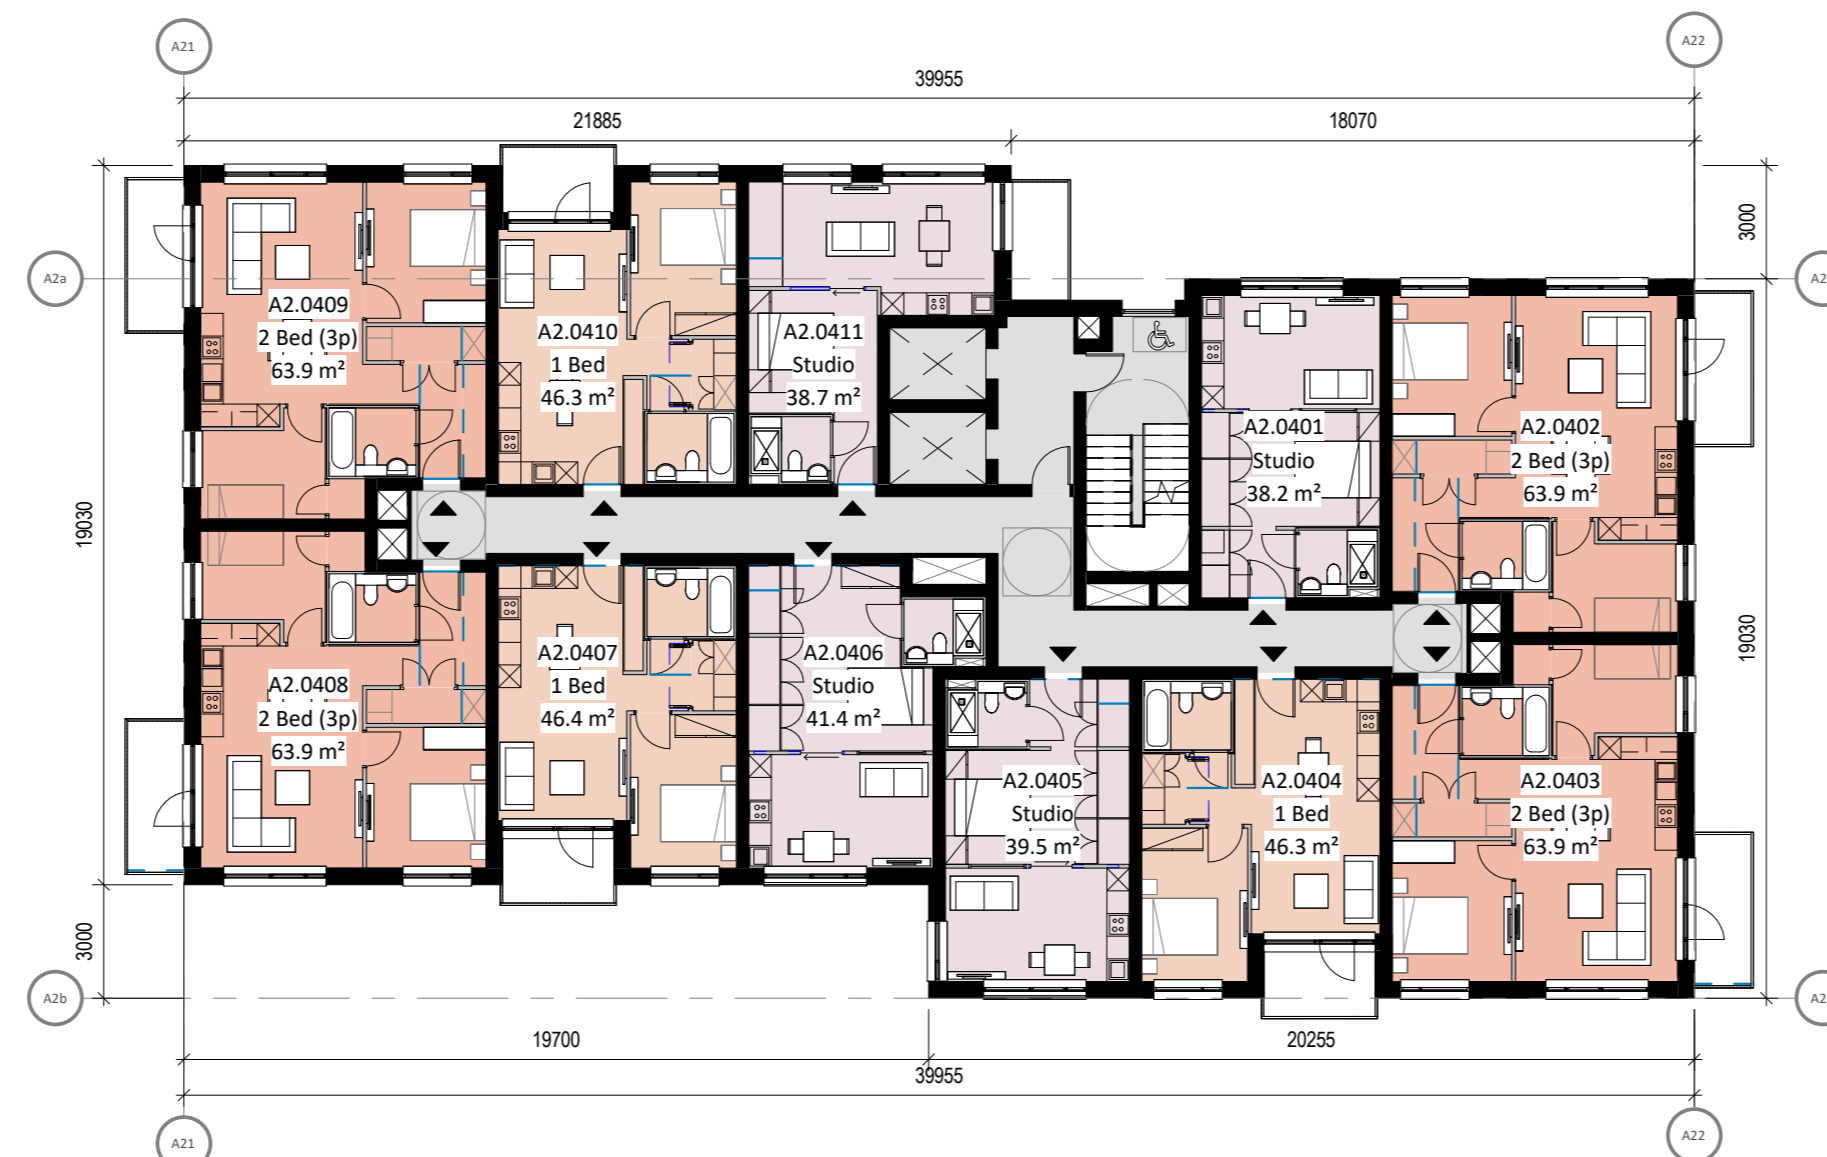


5 BLOCK A2-LEVEL 04
1:200



6 BLOCK A2-LEVEL 05
1:200

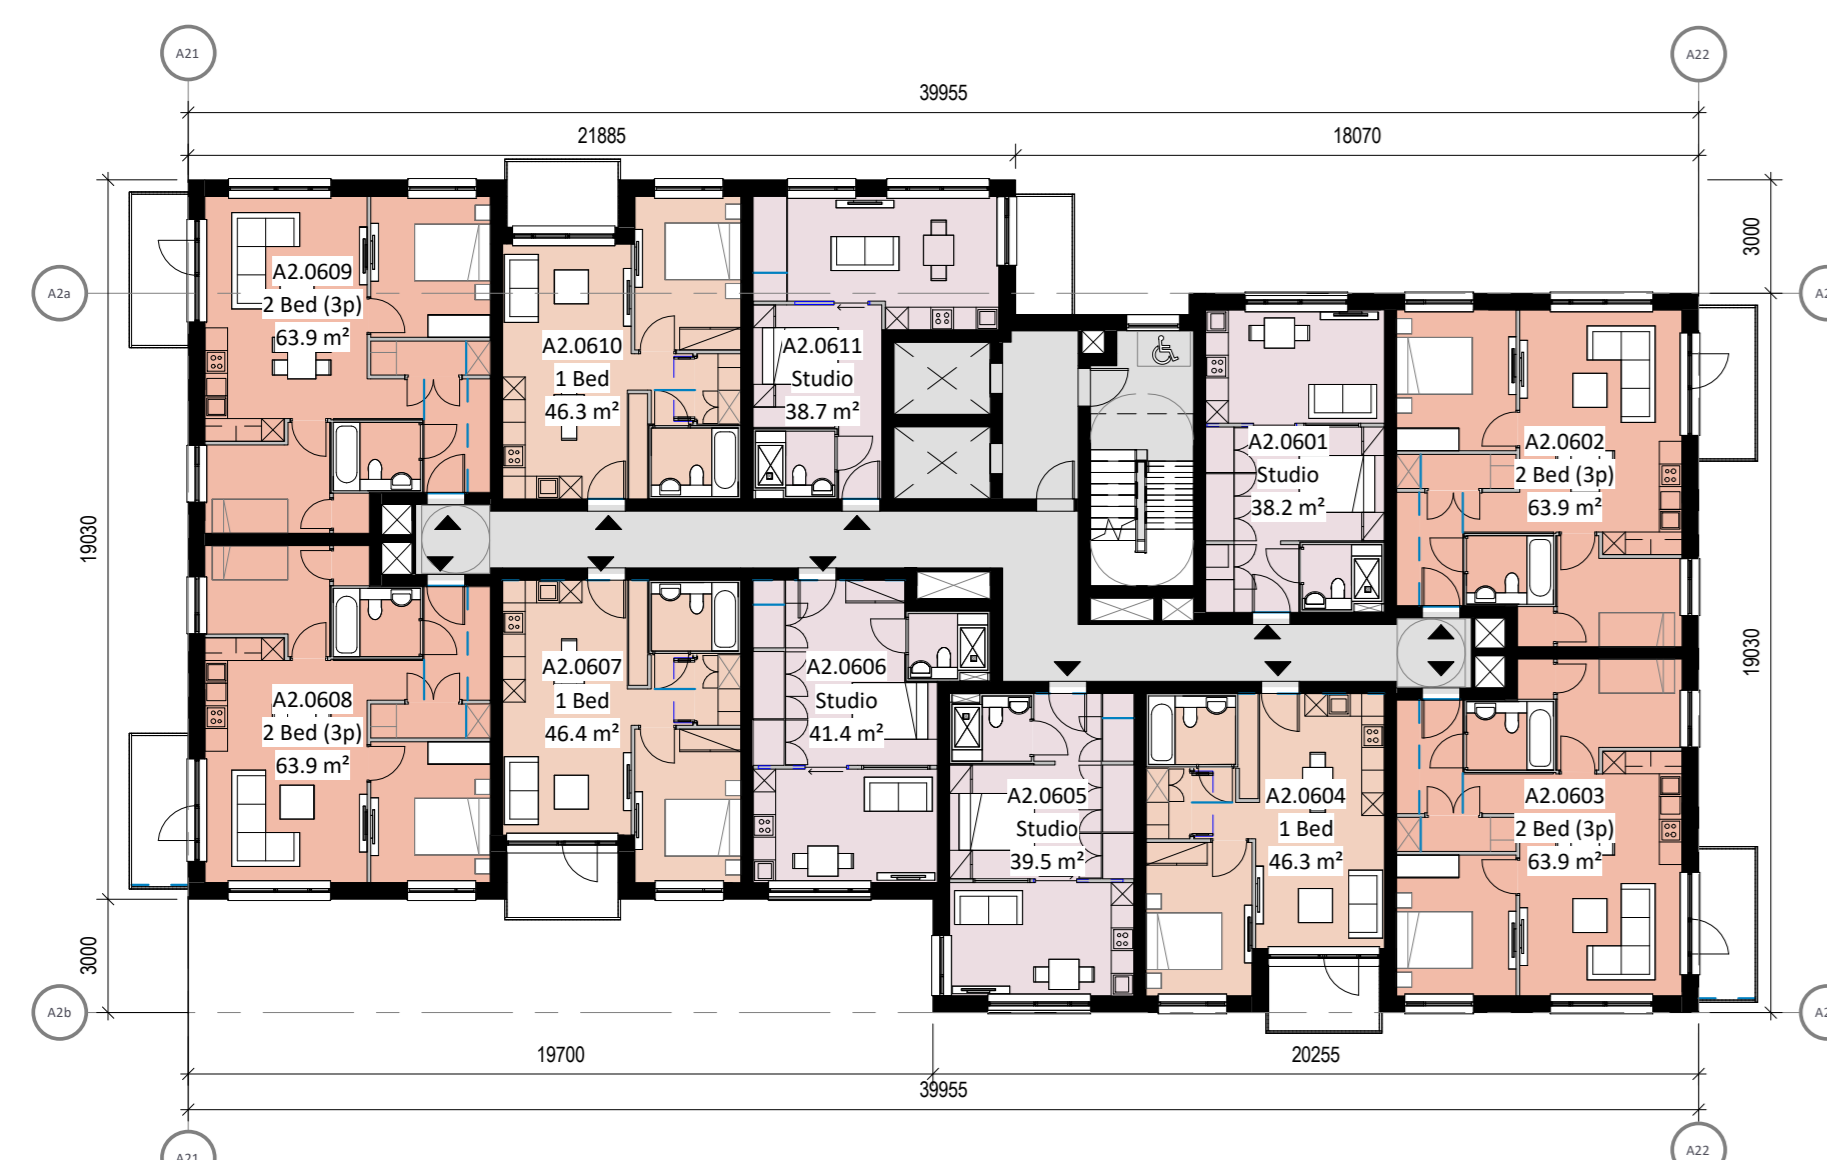

7 BLOCK A2-LEVEL 06
1:200

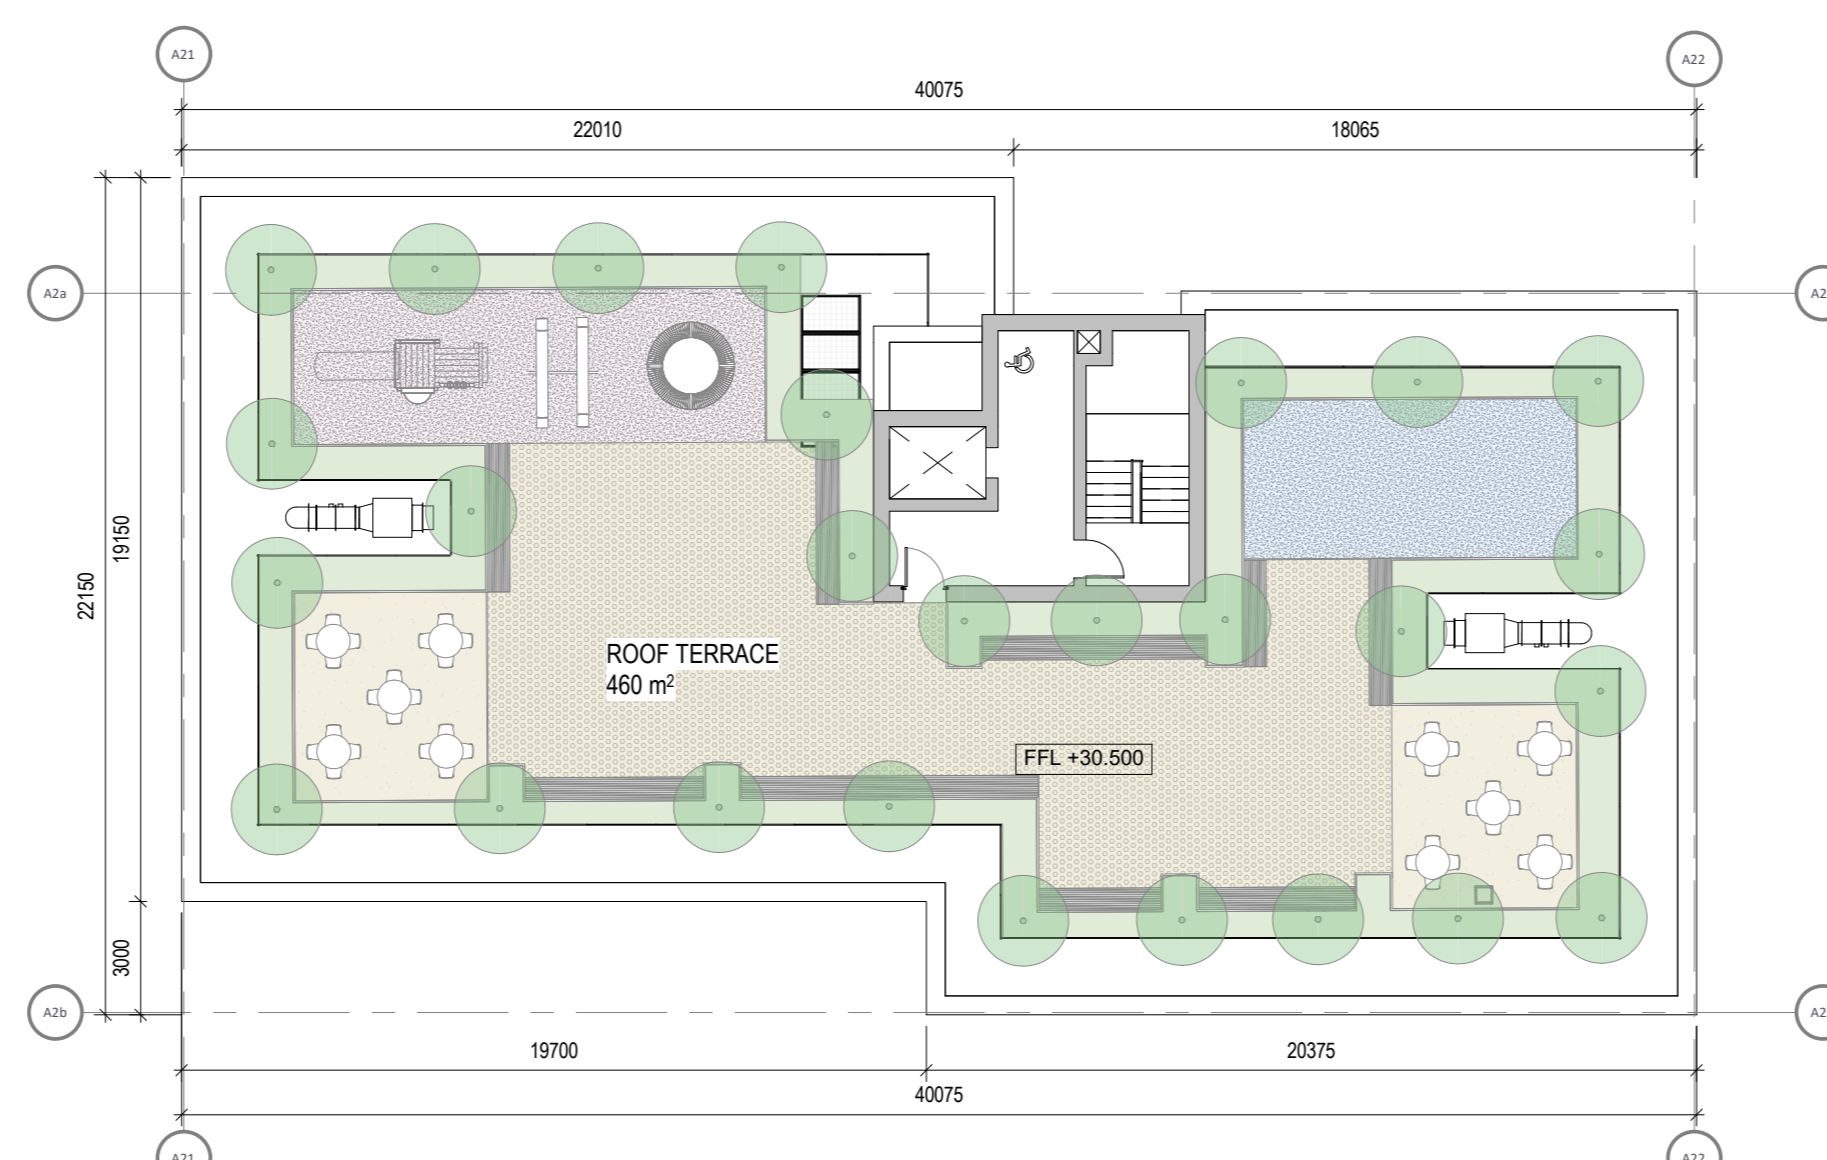

8 BLOCK A2-LEVEL 07
1:200

- Legend**
- Studio
 - 1 Bed
 - 2 Bed (3p)
 - 2 Bed (4p)
 - 3 Bed
 - Creche
 - Retail
 - Tenant Amenities

REV	DATE	DESCRIPTION	CHK	DRN
P2	July 2021	Planning Application		
P1	Nov 2020	Pre-Application Consultation		

STATUS CODE DESCRIPTION

ISSUED FOR PLANNING APPROVAL

APPLICANT NAME

CWTC Multi Family ICAV acting on behalf of its sub-kind DBTR DRI Fund

PROJECT NAME

Cross College SHD

LOCATION

Holy Cross College, Corniffe Road, Dublin 3 and Drumcondra Road Lower, Drumcondra, Dublin 9

DRAWING

Block A2 - Plans

PROJECT NUMBER DATE

1918A July 2021

SCALE @ A0 DRAWING CHECKED

1:200 IRM_JAC

STATUS CODE DRAWING NUMBER REVISION

A1 CLN-OMP-A2-ZZ-DR-A-1000 P2

Henry J Lyons
Architecture + Interiors
henryjlyons.com +353 1 888 3333
51-54 Pearse Street
Dublin D02 XA68

VIRTUS

O'Donnell+Tuomey

mcculloughmulvinarchitects

NMP
Newall Management + Planning

mahony pike

BM
BARRETT MANDRY

OCSC