


1 BLOCK A3-LEVEL 00
1:200

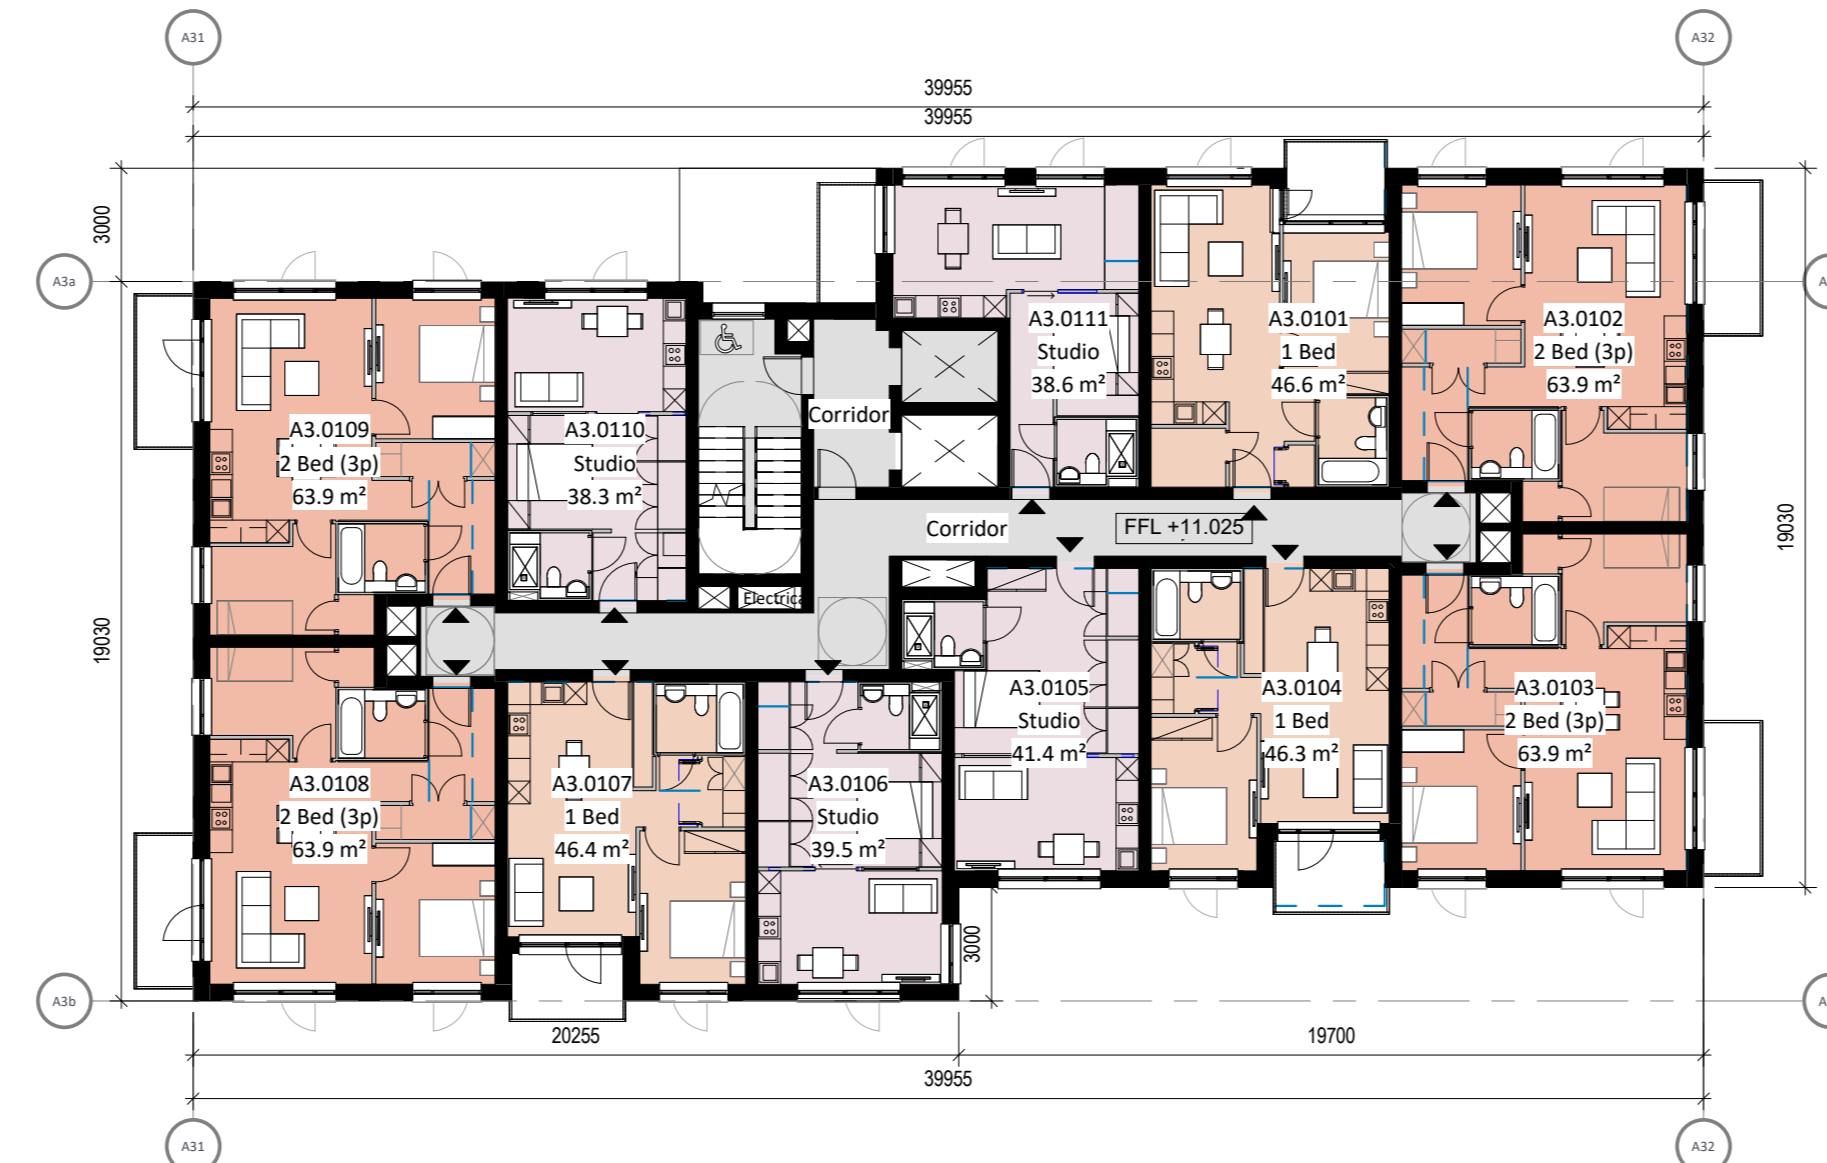

2 BLOCK A3-LEVEL 01
1:200



4 BLOCK A3-LEVEL 02
1:200



5 BLOCK A3-LEVEL 03
1:200



6 BLOCK A3-LEVEL 04
1:200




7 BLOCK A3-LEVEL 05
1:200



8 BLOCK A3-LEVEL 06
1:200



9 BLOCK A3-LEVEL 07
1:200

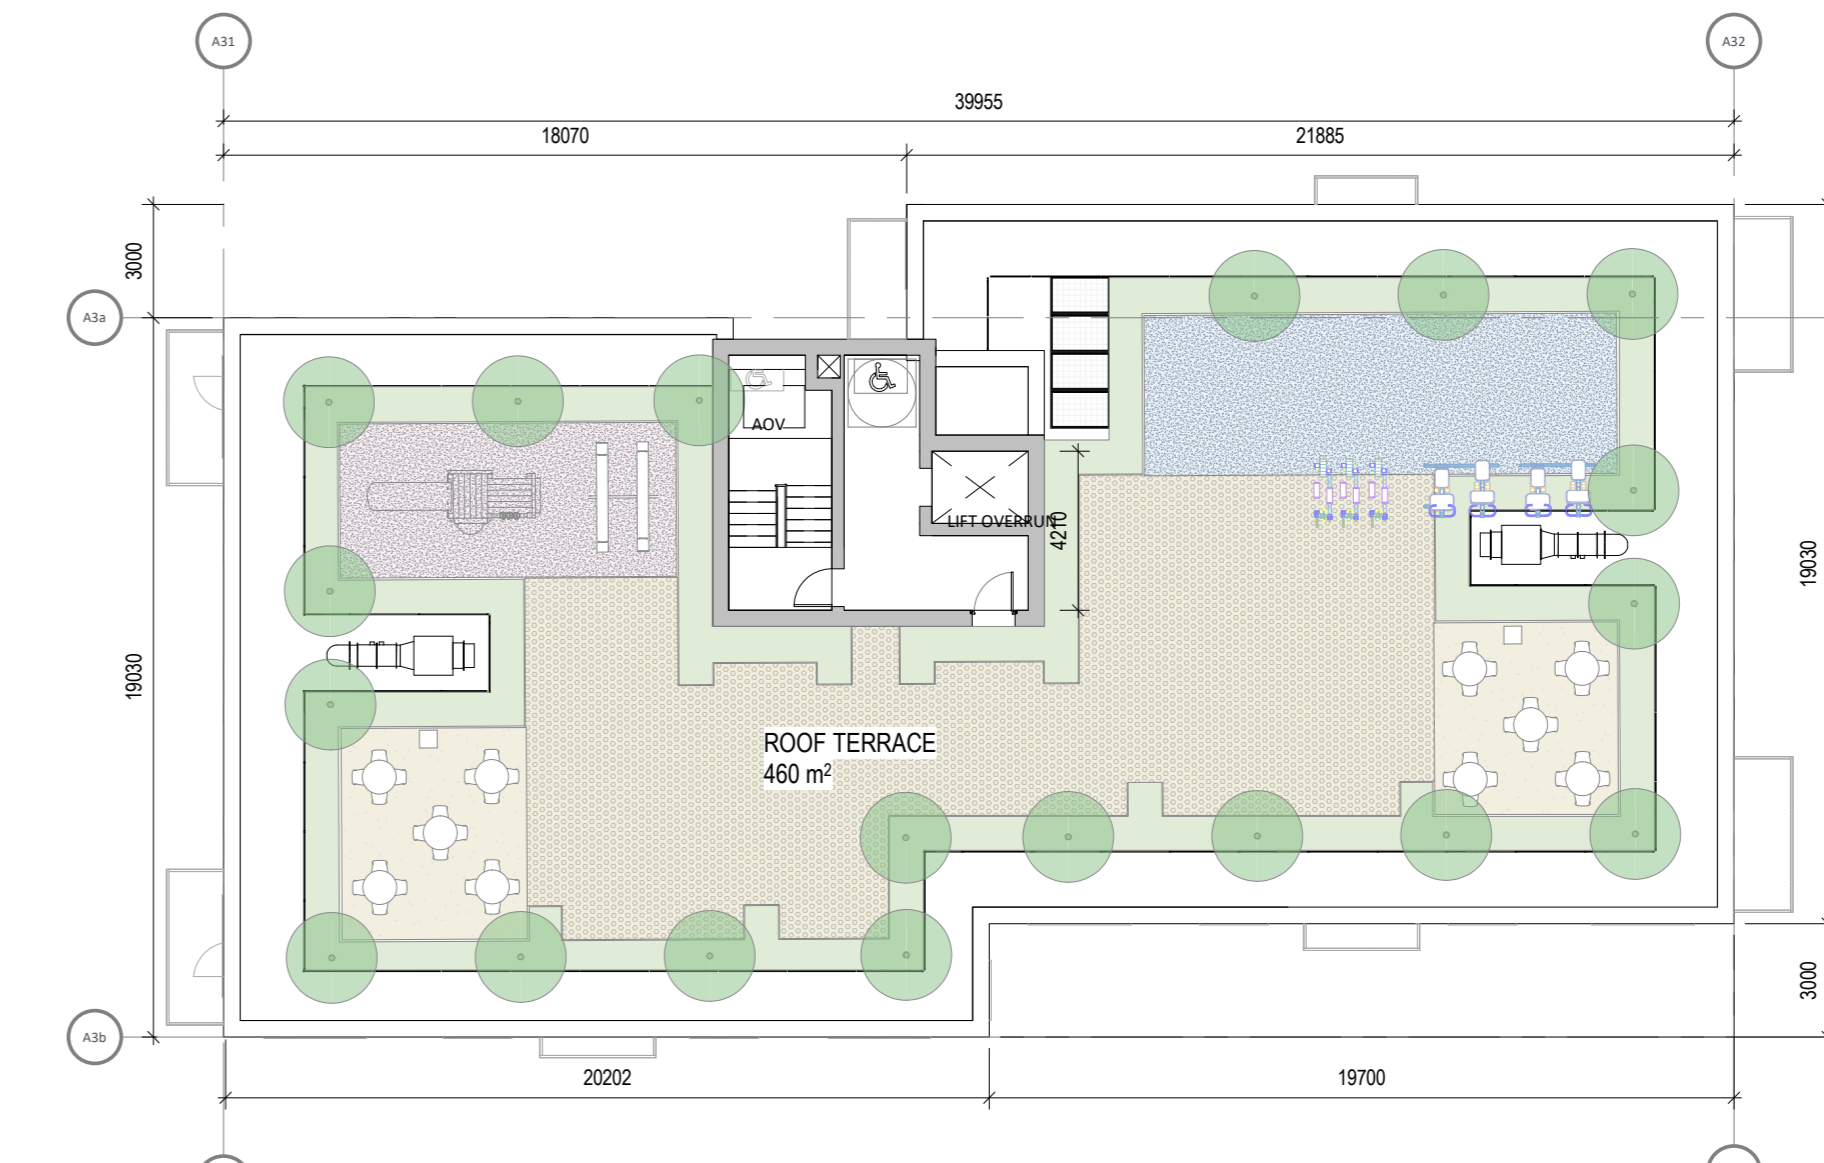

3 BLOCK A3-LEVEL 08
1:200

- Legend**
- Studio
 - 1 Bed
 - 2 Bed (3p)
 - 2 Bed (4p)
 - 3 Bed
 - Creche
 - Retail
 - Tenant Amenities

REV	DATE	DESCRIPTION	CHK	DRN
P2	July 2021	Planning Application		
P1	Nov 2020	Pre-Application Consultation		

ISSUED FOR PLANNING APPROVAL

APPLICANT NAME
CWTC Multi Family ICAV acting on behalf of its sub-kind DBTR DRI Fund

PROJECT NAME
Cross College SHD

LOCATION
Holy Cross College, Cloniffe Road, Dublin 3 and Drumcondra Road Lower, Drumcondra, Dublin 9

Block A3 - Plans

PROJECT NUMBER	DATE
1918A	July 2021

SCALE @ AD	DRAWN/CHECKED
1:200	IRM, JAC

STATUS CODE	DRAWING NUMBER	REVISION
A1	CLN-OMP-A3-ZZ-DR-A-1000	P2

Henry J Lyons
Architecture + Interiors
+353 1 889 3333
henryjlyons.com

51-54 Pearse Street
Dublin D02 XA68



O'Donnell+Tuomey

mcculloughmulvinarchitects

NMP
Niall Managers + Planners

mahony pike

BM
BARRETT MANDRY

OCSC