



ALL DIMENSIONS TO BE CHECKED ON SITE  
NO DIMENSIONS TO BE SCALED FROM THIS DRAWING  
DRAWING IS TO BE READ IN CONJUNCTION WITH RELEVANT  
CONSULTANTS DRAWINGS


**A1**

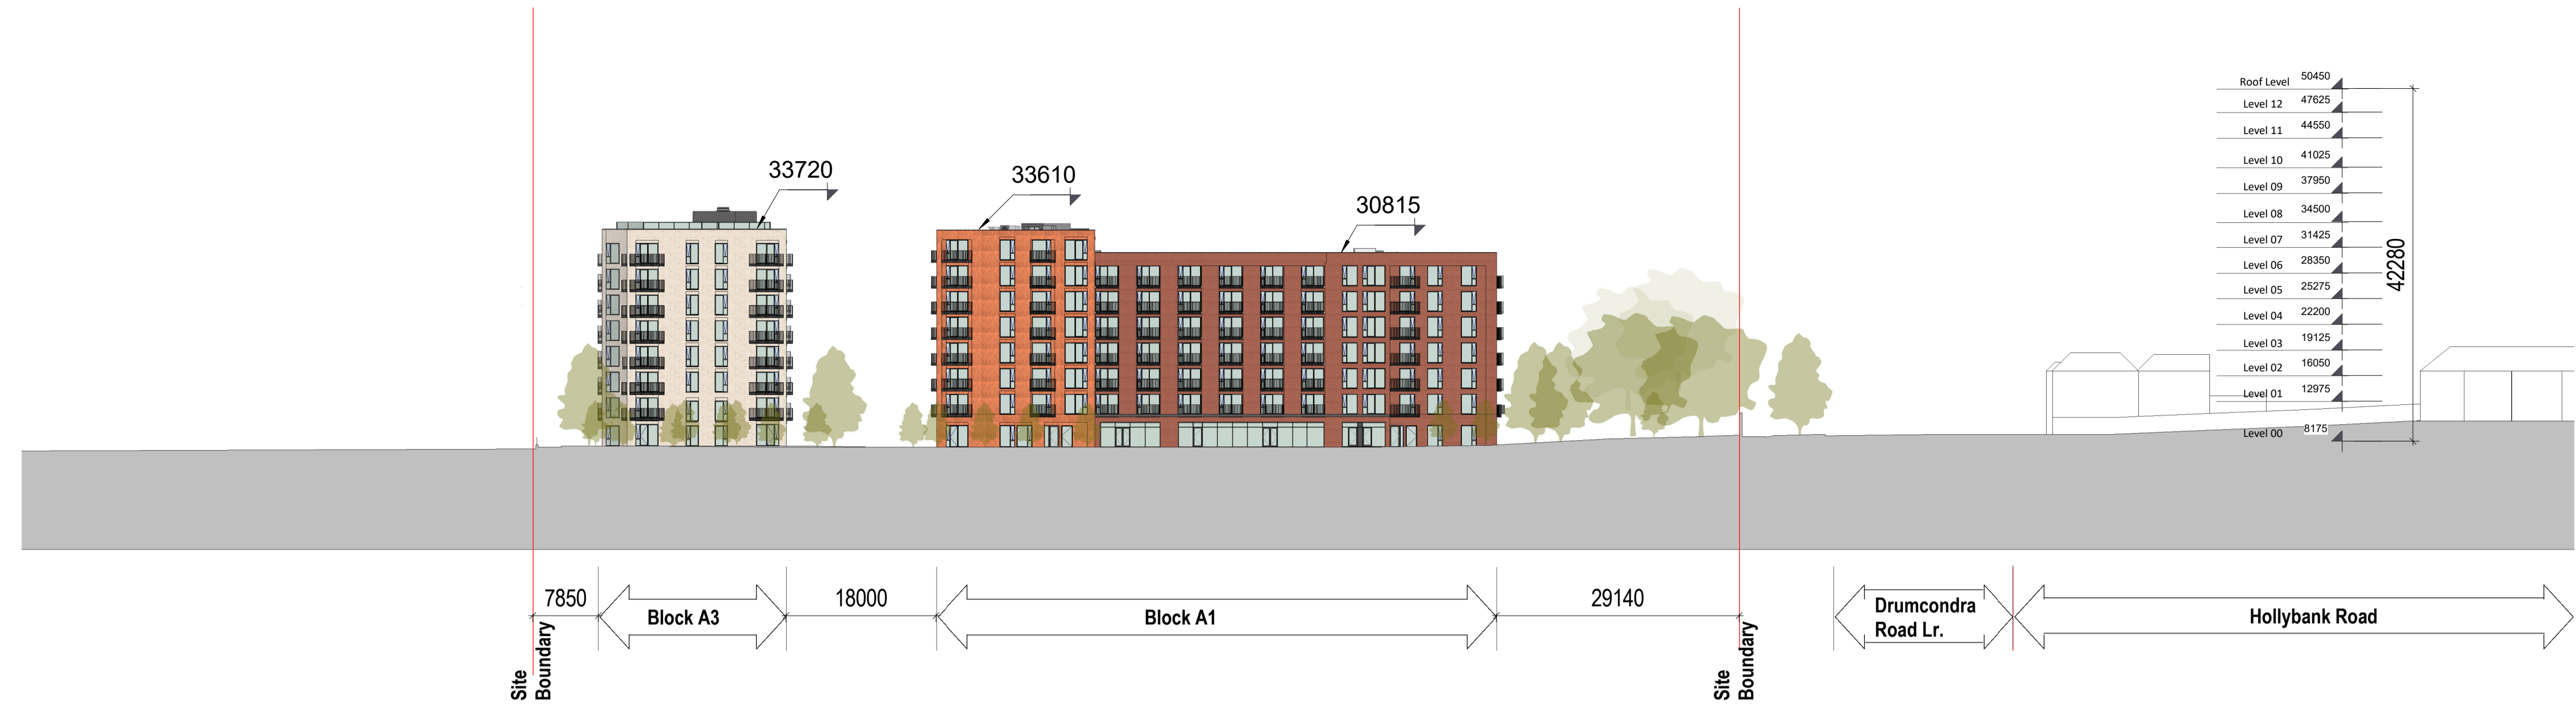


④ Site Section 4  
1:500

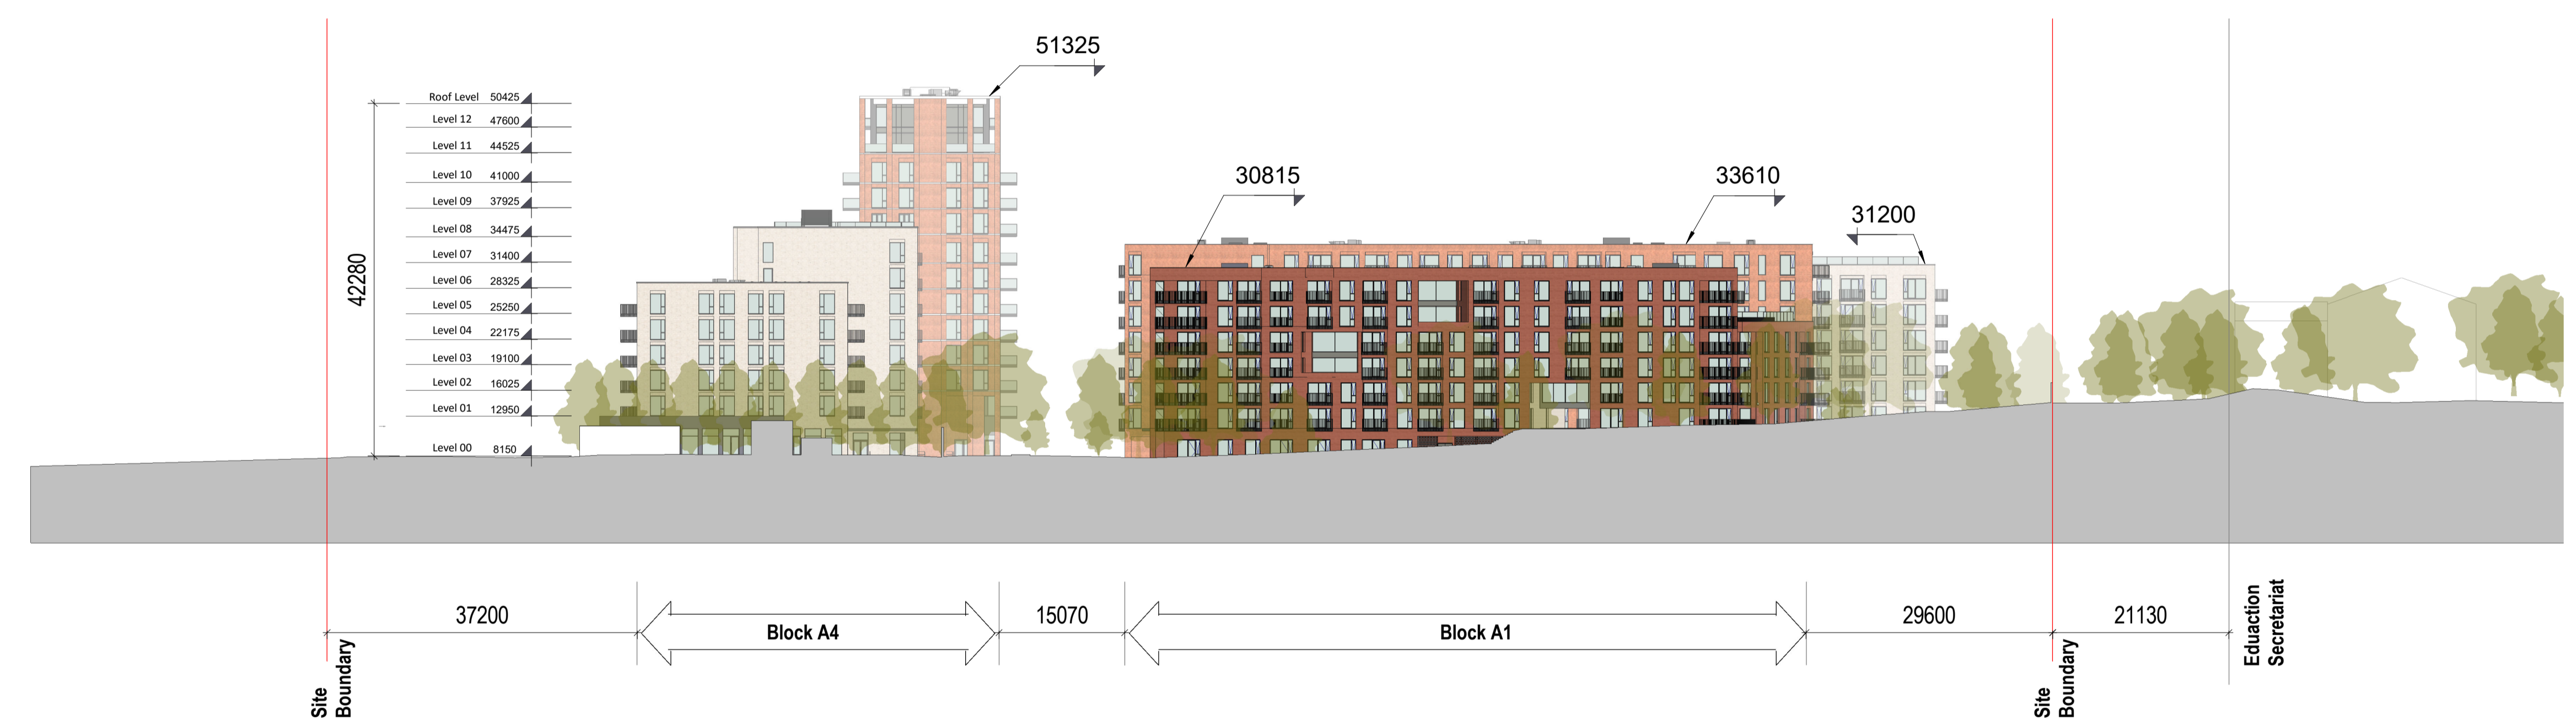

① Site Section 5  
1:500

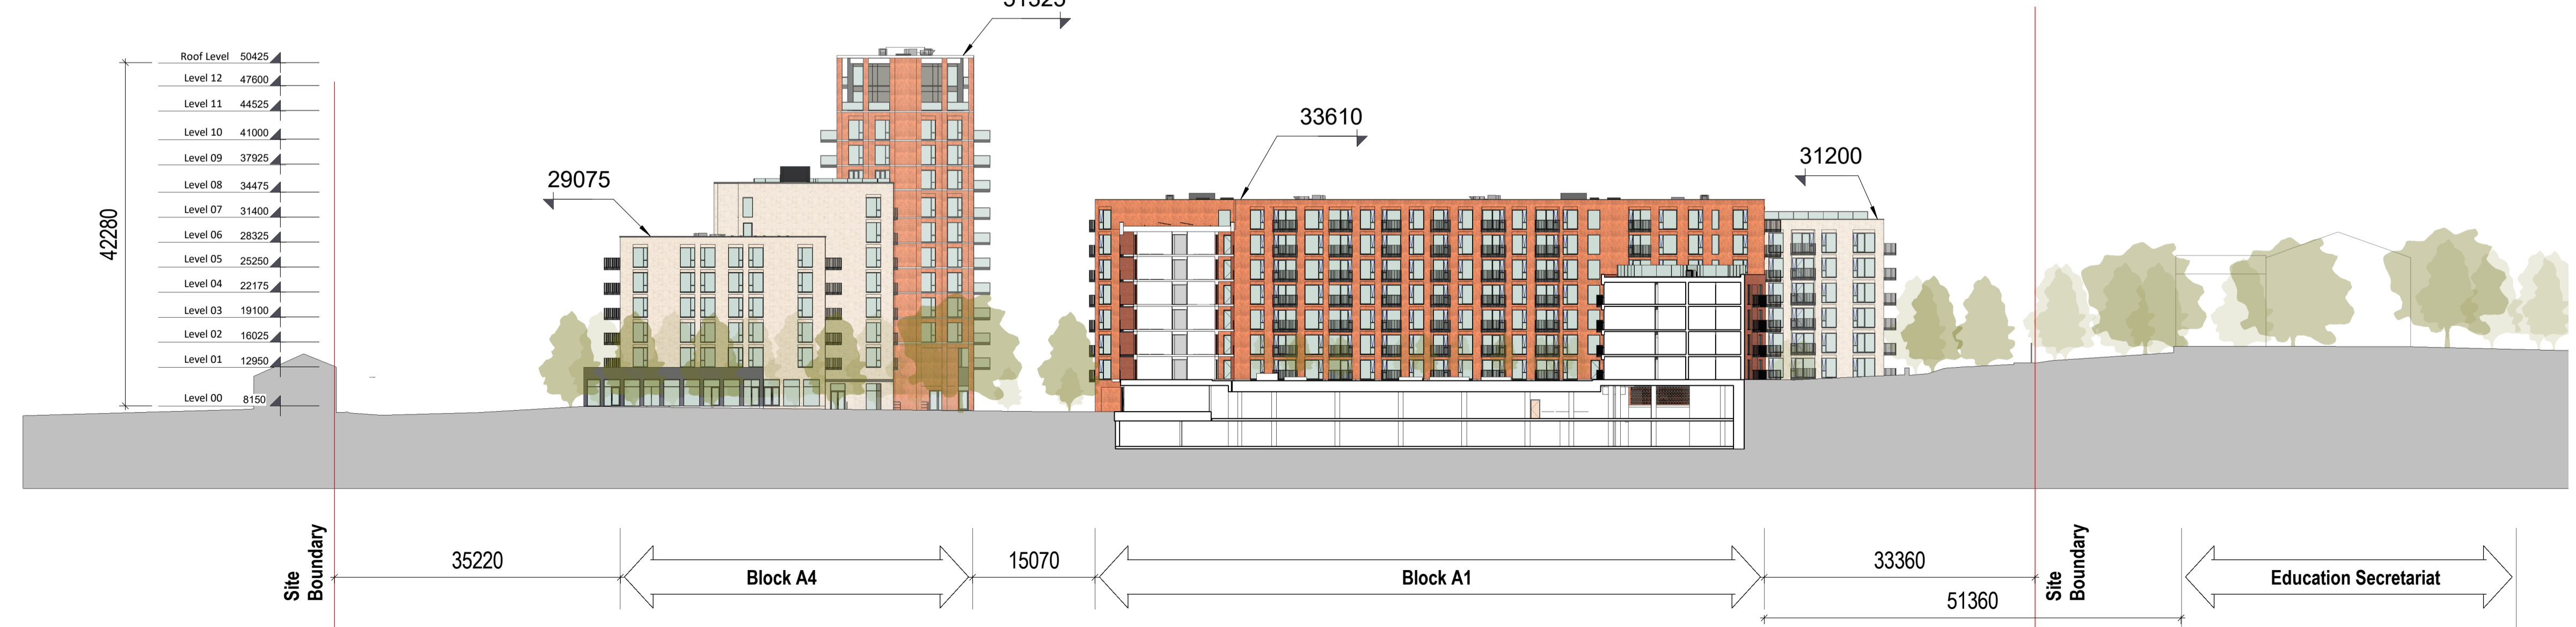

② Site Section 6  
1:500

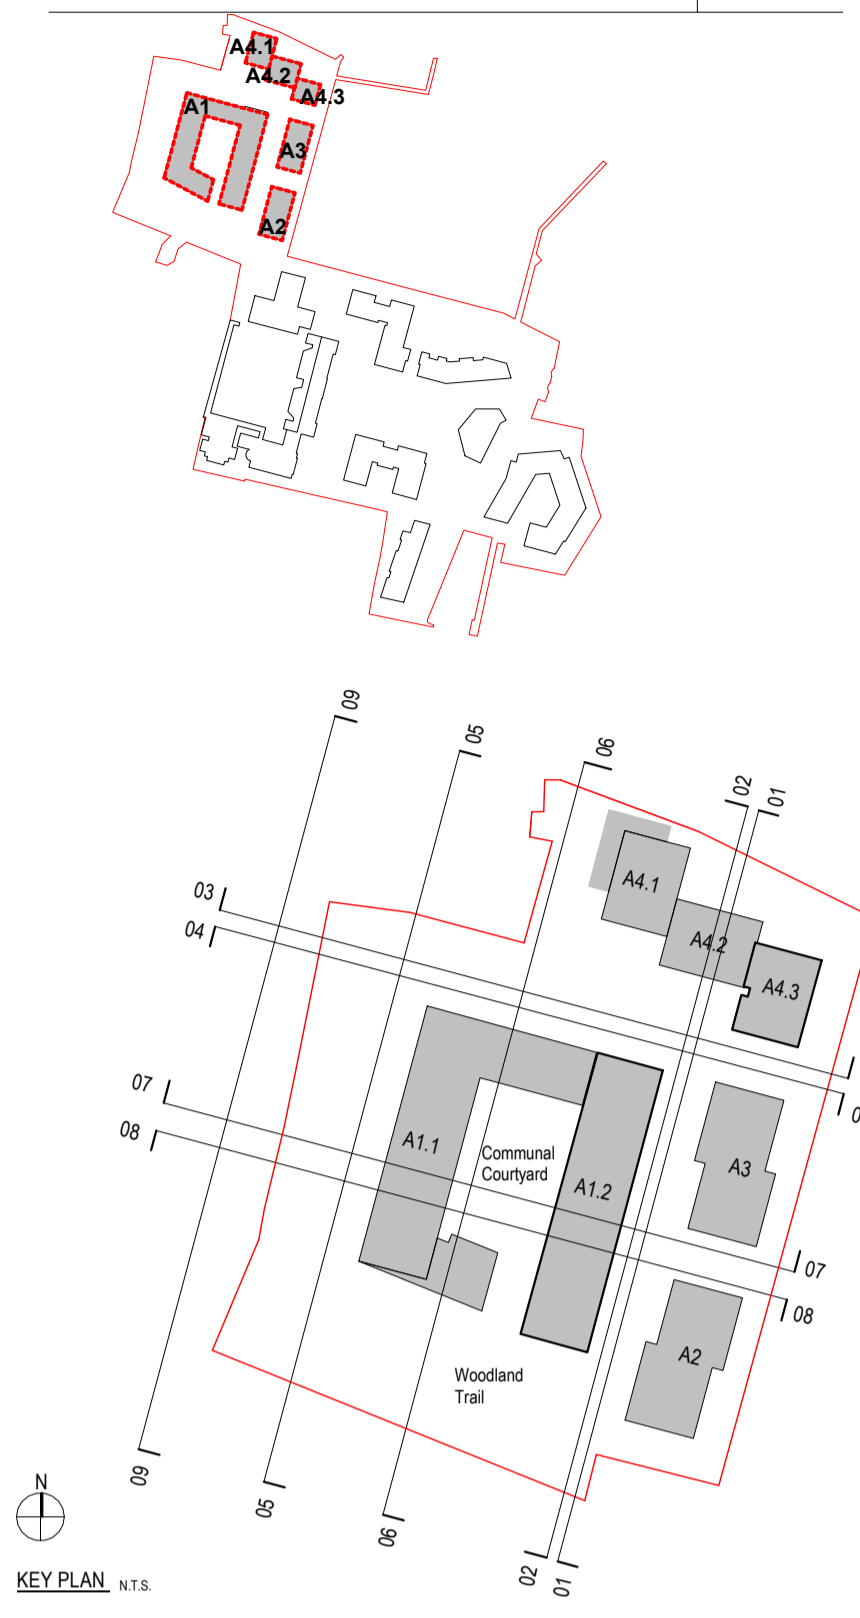

REV	DATE	DESCRIPTION	CHK	DRN
P2	July 2021	Planning Application		
P1	Nov 2020	Pre-Application Consultation		

STATUS CODE DESCRIPTION  
**ISSUED FOR PLANNING APPROVAL**

APPLICANT NAME  
CWTC Multi Family ICAV acting on behalf of its sub-fund DBTR DR1 Fund

PROJECT NAME  
Cross College SHD

LOCATION  
Holy Cross College, Clonliffe Road, Dublin 3 and Drumcondra Road Lower, Drumcondra, Dublin 9

DRAWING  
**Block A - Site Sections - Sheet 2 of 3**

PROJECT NUMBER	DATE	REVISION
19018A	July 2021	P2

SCALE@ A1:	DRAWN/CHECKED:
1:500	JS/ JMC

STATUS CODE:	DRAWING NUMBER	REVISION
A1	CLN-OMP-ZZ-ZR-A-3001	P2

**Henry J Lyons**  
Architecture + Interiors  
henrylyons.com +353 1 888 3333 info@henrylyons.com 51-54 Pearse Street Dublin D02 KA66



O'Donnell+Tuomey

mcculloughmulvinarchitects



o'mahony pike

