
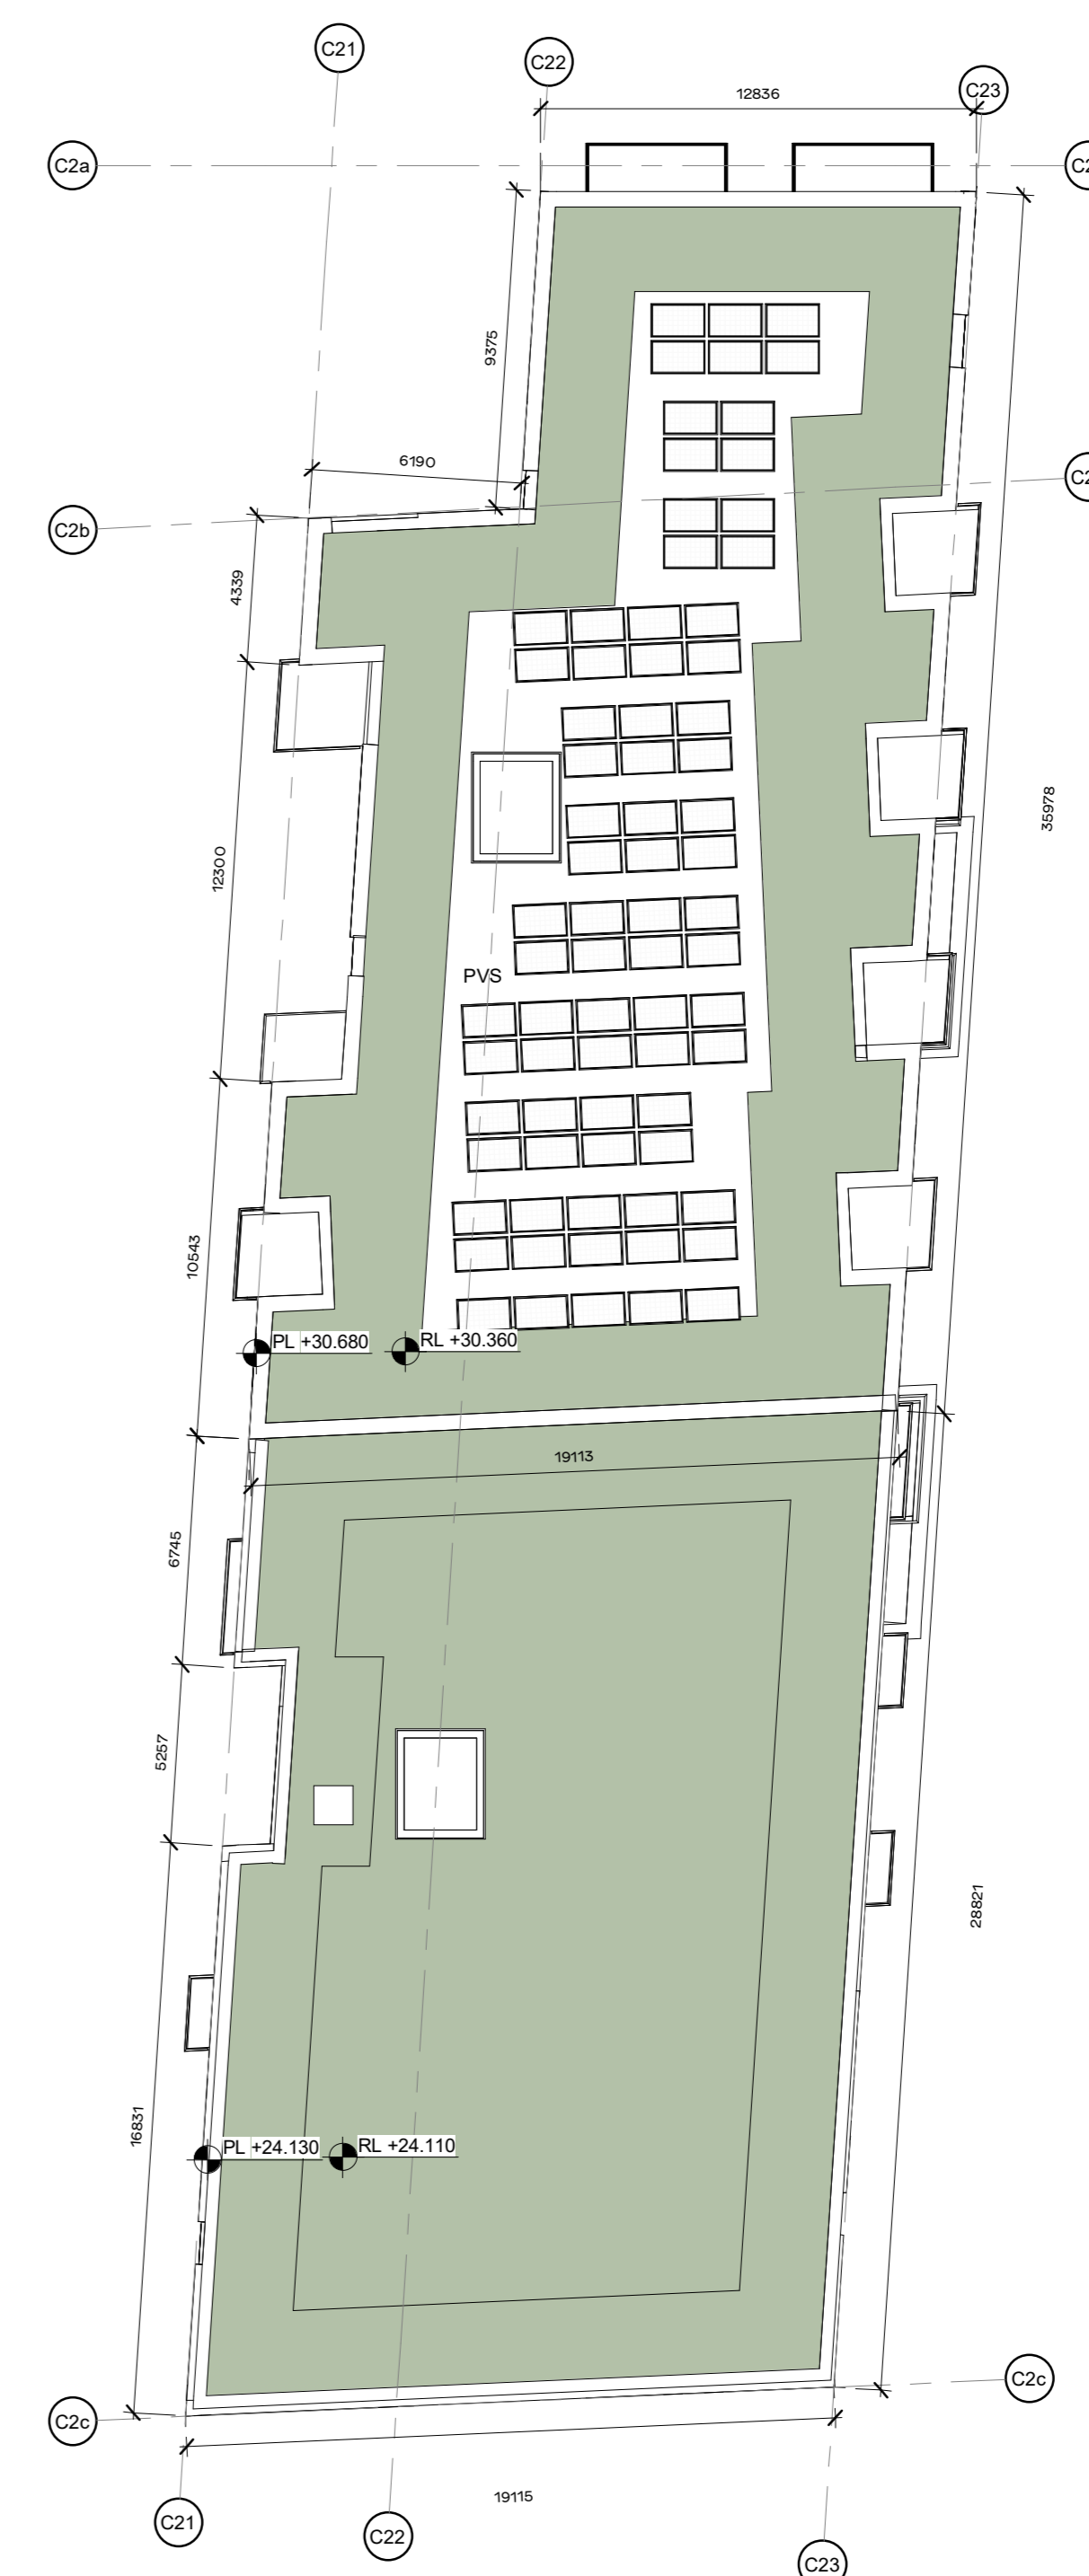


KEY PLAN

Room Number Legend

- 1 Bed
- 2 Bed
- 3 Bed
- Studio
- Lobby
- Residents Lounge
- Cafe

- Entrance Symbols
- Denotes building entrance
  - Denotes unit entrance
  - Denotes car park entrance
  - Denotes bicycle parking entrance

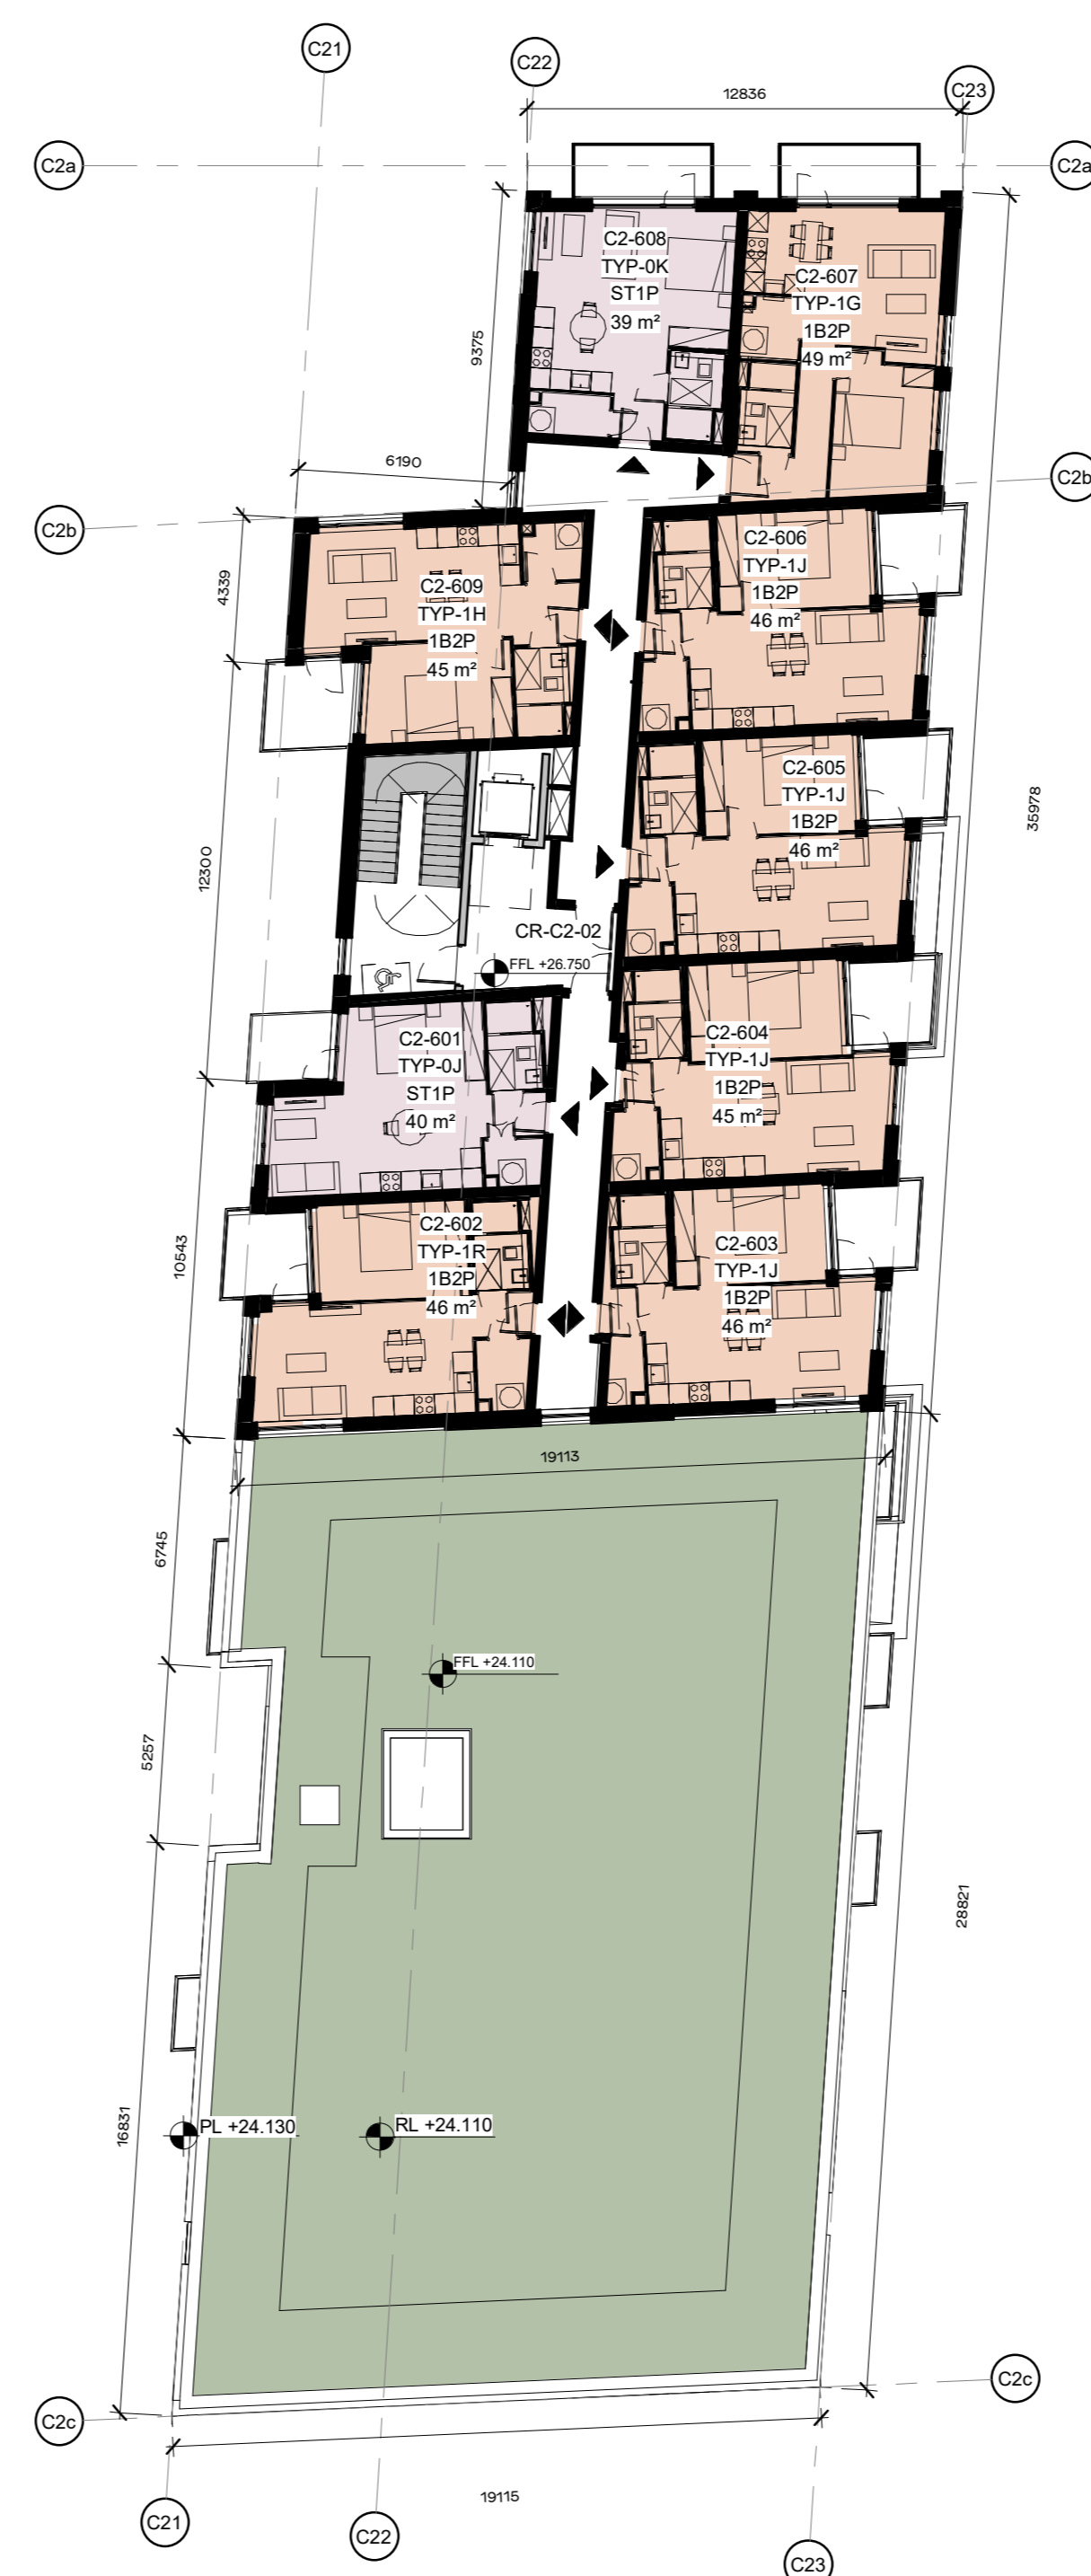

1 BLOCK C2-LEVEL 04  
1: 200

2 BLOCK C2-LEVEL 05  
1: 200

3 BLOCK C2-LEVEL 06  
1: 200

4 BLOCK C2-LEVEL RL  
1: 200

REV	DATE	DESCRIPTION	BY	CHK
P2	May 2021	Issued for Planning	BO	BP
P1	Nov 2020	Issued for Pre-application consultation	BO	BF

STATUS CODE DESCRIPTION

ISSUED FOR PLANNING APPROVAL

APPLICANT NAME

CWTC Multi Family ICAV acting on behalf of its sub-kind DBTR DRI Fund

PROJECT NAME

Holy Cross College S4D

LOCATION

Holy Cross College, Clonliffe Road, Dublin 3 and Drumcondra Road Lower, Drumcondra, Dublin 9

DRAWING

BLOCK C2 PROPOSED LAYOUT PLANS

PROJECT NUMBER	DATE
900604	Nov 20

SCALE @ A0	DRAWING CHECKED
1: 200	BO/ BF

STATUS CODE	DRAWING NUMBER	REVISION
A1	CLN-HJL-C2-ZZ-DR-A-1039	P2

**Henry J Lyons**  
Architecture + Interiors  
henryjlyons.com



O'Donnell+Tuomey

mcculloughmulvinarchitects



o mahony pike

