

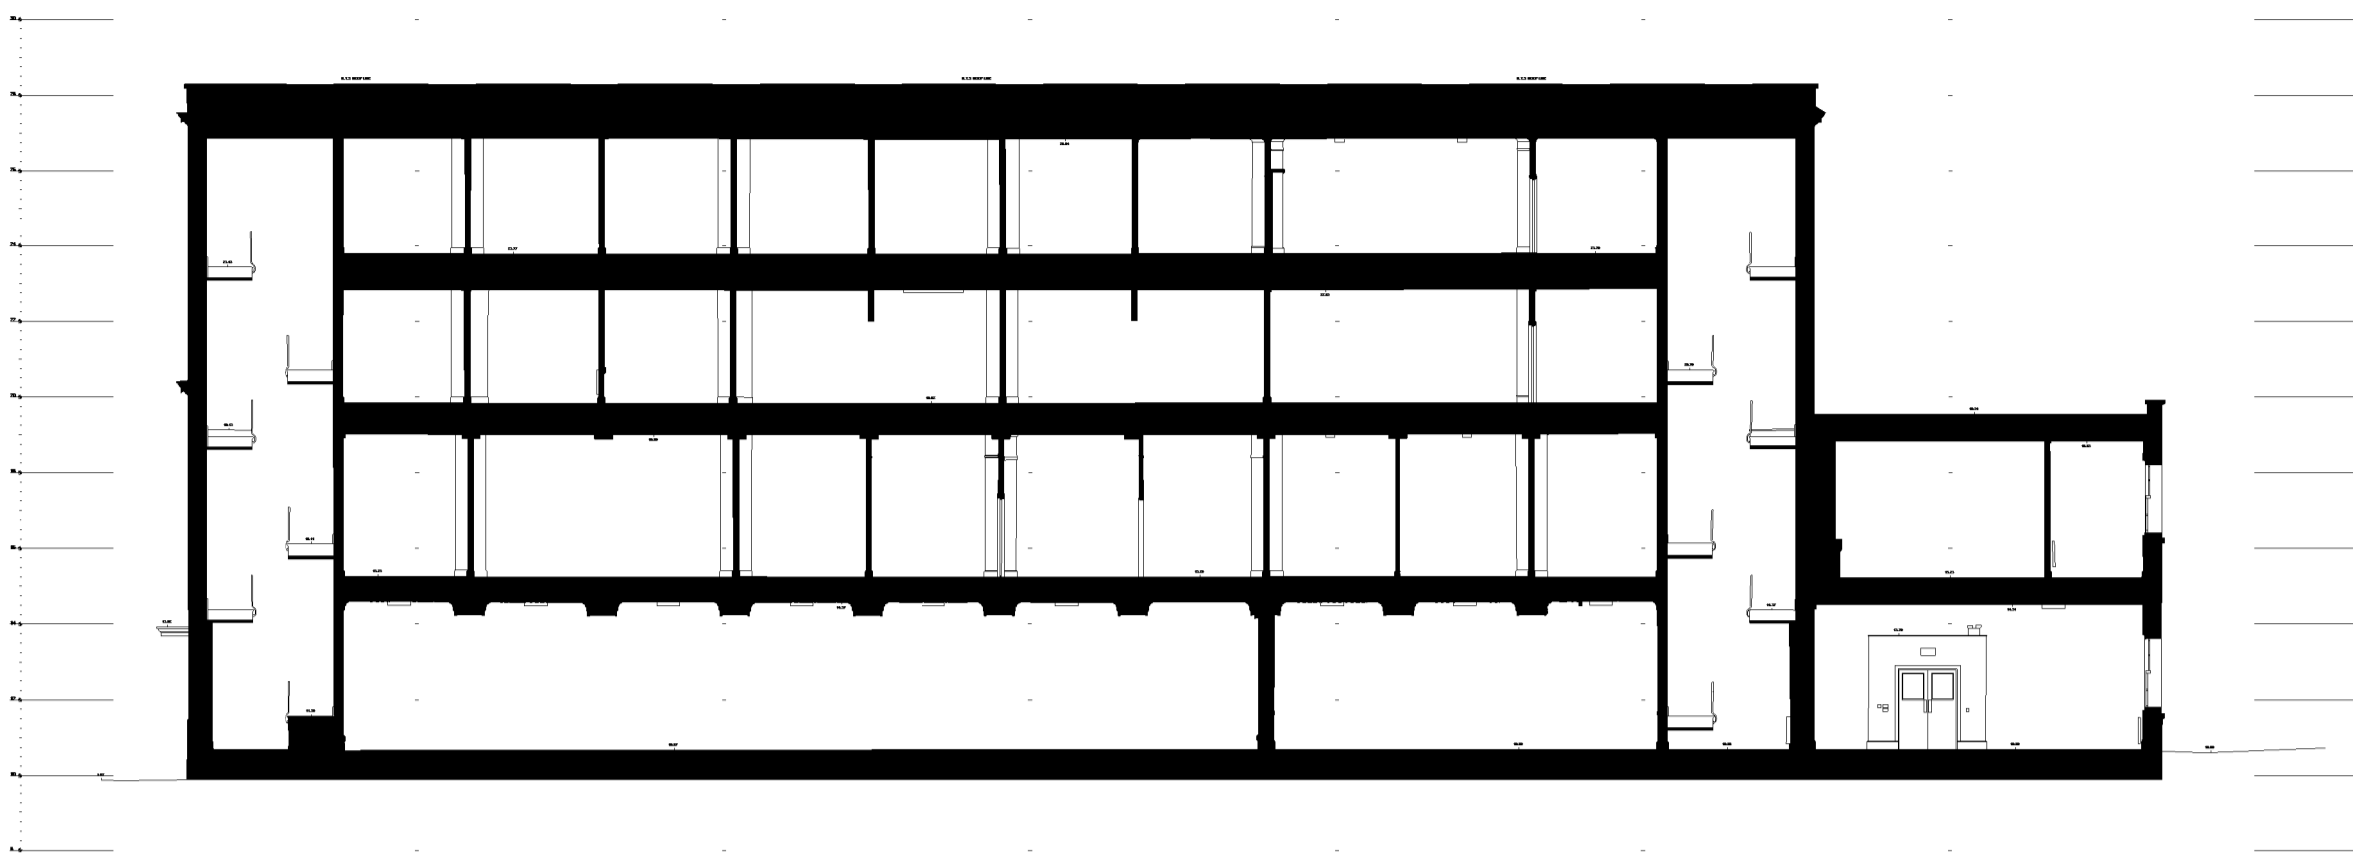



ALL DIMENSIONS TO BE CHECKED ON SITE  
 NO DIMENSIONS TO BE SCALED FROM THIS DRAWING  
 DRAWING IS TO BE READ IN CONJUNCTION WITH RELEVANT  
 CONSULTANTS DRAWINGS

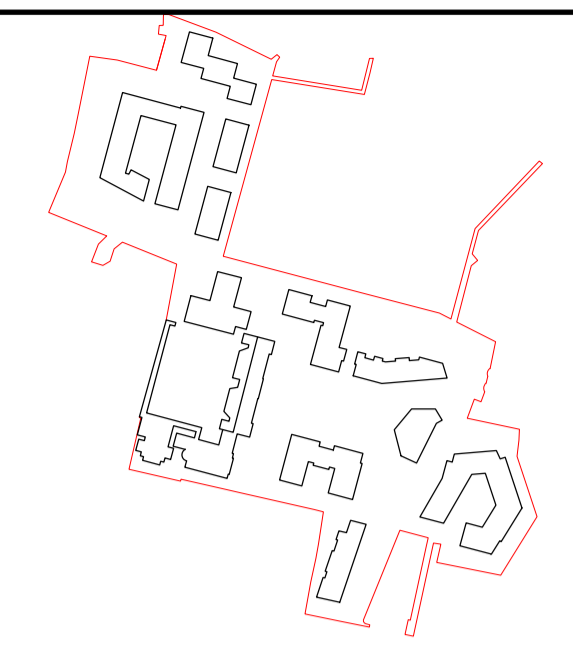

1 Library Wing - Survey Section 01  
 Scale - 1 : 200

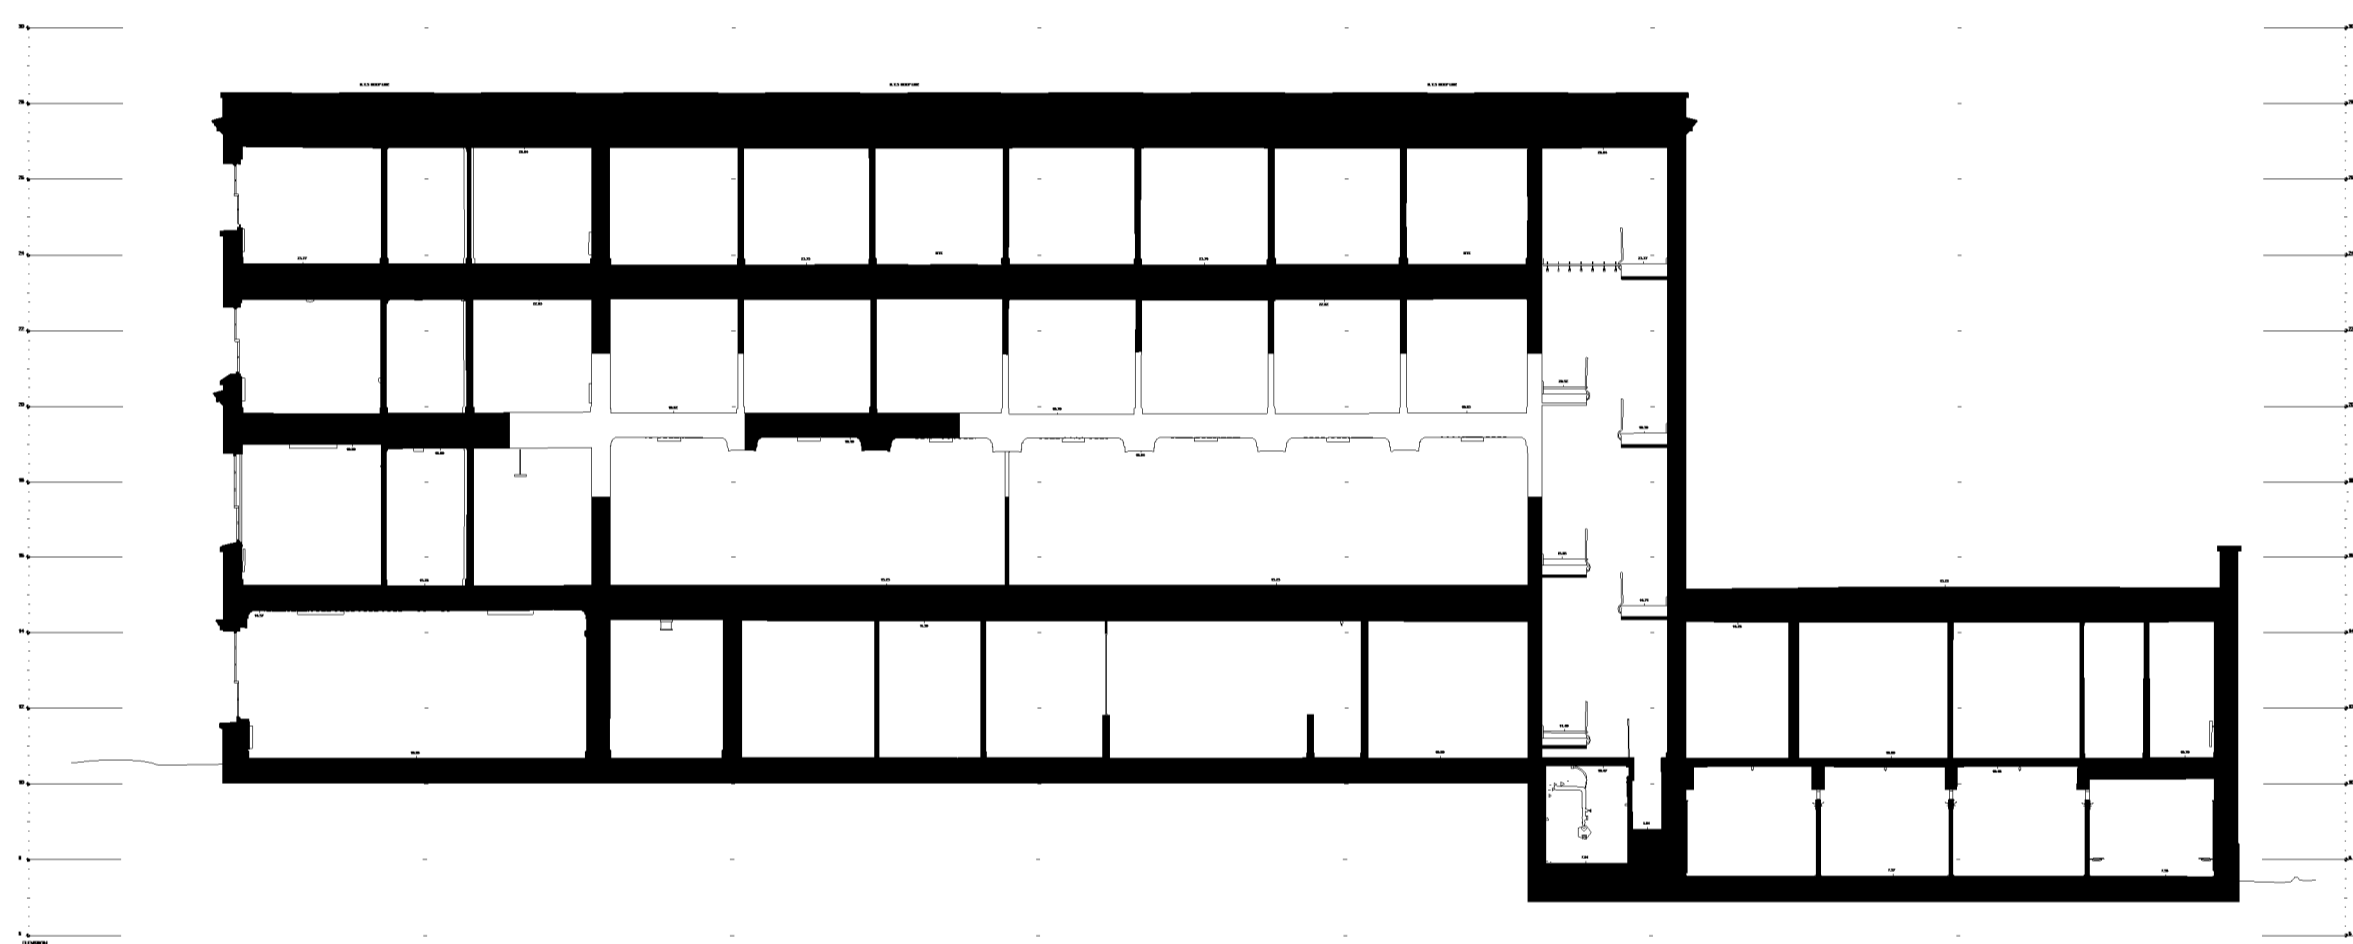

2 Library Wing - Survey Section 02  
 Scale - 1 : 200

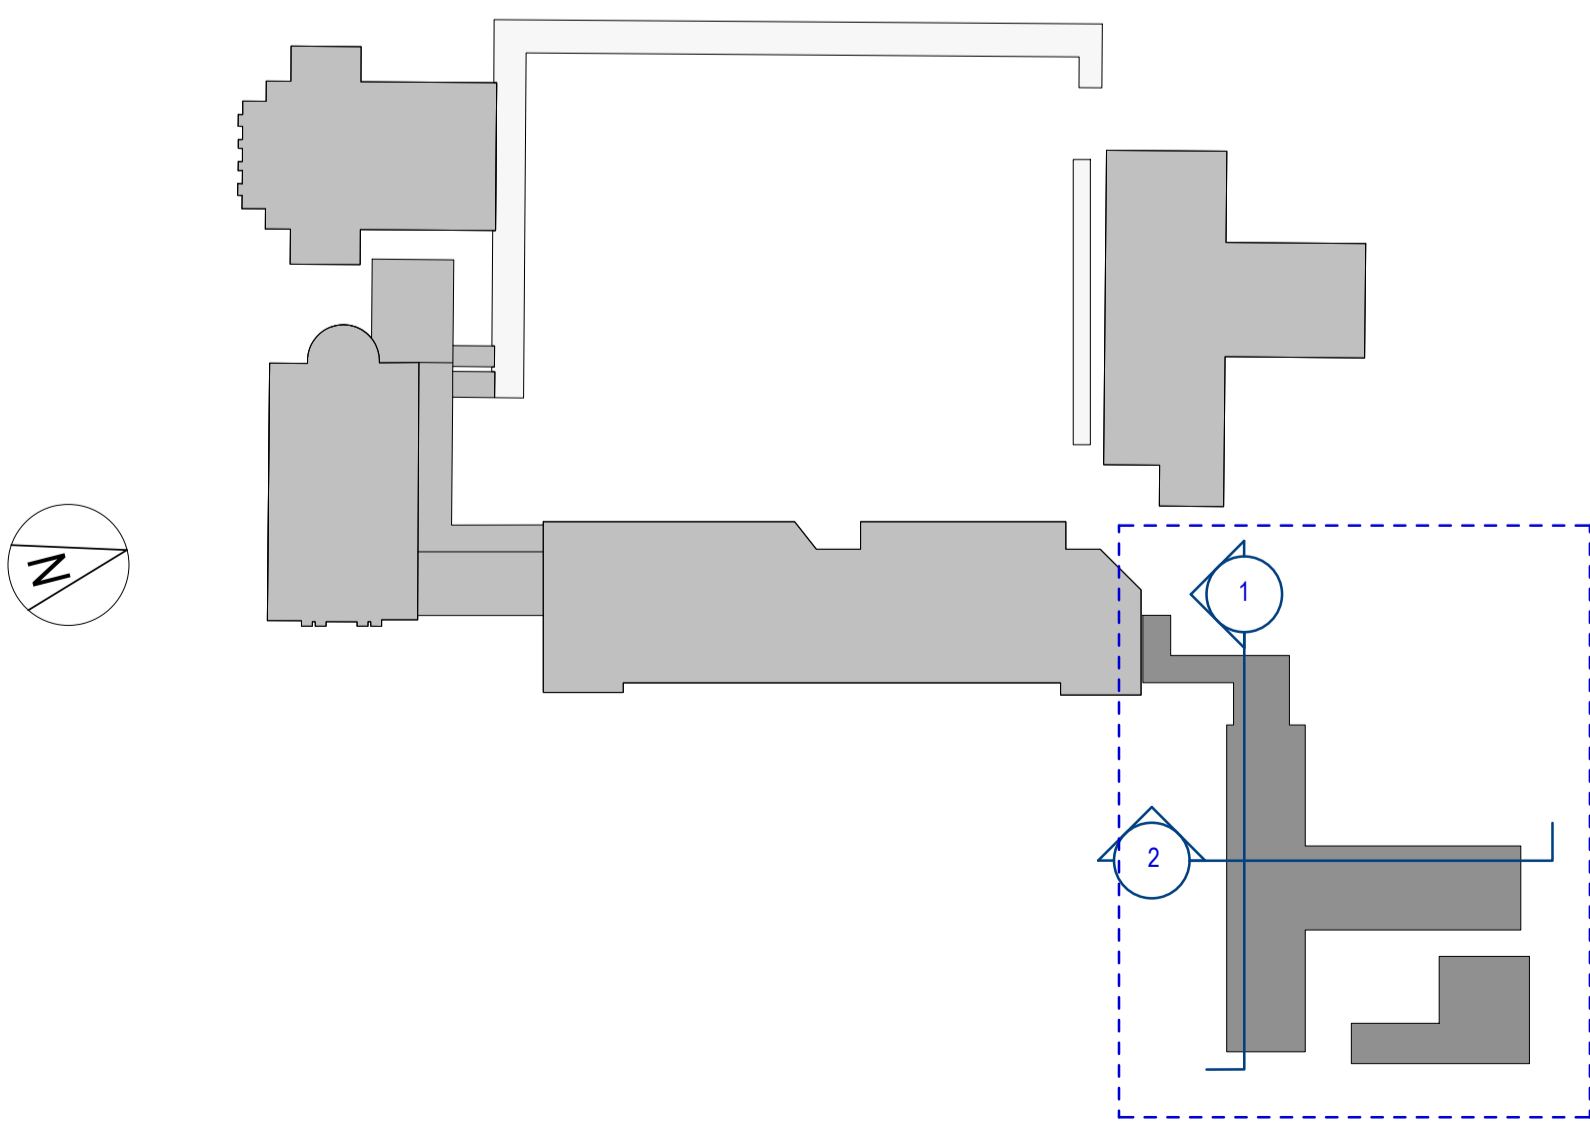

REV	DATE	DESCRIPTION	CKH	DT	SP	DRN
P1	APR 21	Issued for Planning				

STATUS CODE DESCRIPTION  
**ISSUED FOR PLANNING APPROVAL**

APPLICANT NAME

CWTC Multi Family ICAV acting on behalf of its sub-fund DBTR DR1 Fund

PROJECT NAME

Holy Cross College SHD

LOCATION

Holy Cross College, Clonliffe Road, Dublin 3 and Drumcondra Road Lower, Drumcondra, Dublin 9

DRAWING

**Library Wing - Survey Sections**

PROJECT NUMBER	DATE
CLN-MCM-00-ZZ-M3-A-C0003	05/06/21

SCALE@ A1:	DRAWN/CHECKED:
As indicated	EC/ FG

STATUS CODE:	DRAWING NUMBER	REVISION
A1	CLN-MCM-E1-ZZ-DR-A-S-124	P1

**Henry J Lyons**  
 Architecture + Interiors  
 henrylyons.com +353 1 888 3333 info@henrylyons.com 51-54 Pearse Street Dublin D02 KA66



**O'Donnell+Tuomey**

mcculloughmulvinarchitects



**o'mahony pike**

