




- E1\_R05 ▼  
+29.587
- E1\_L04 ▼  
+26.887
- E1\_L03 ▼  
+23.787
- E1\_L02 ▼  
+19.817
- E1\_L01 ▼  
+15.262
- E1\_L00a ▼  
+11.000
- E1\_L00b ▼  
+10.596

**1** New Wing - Survey Section 01  
 Scale - 1:200

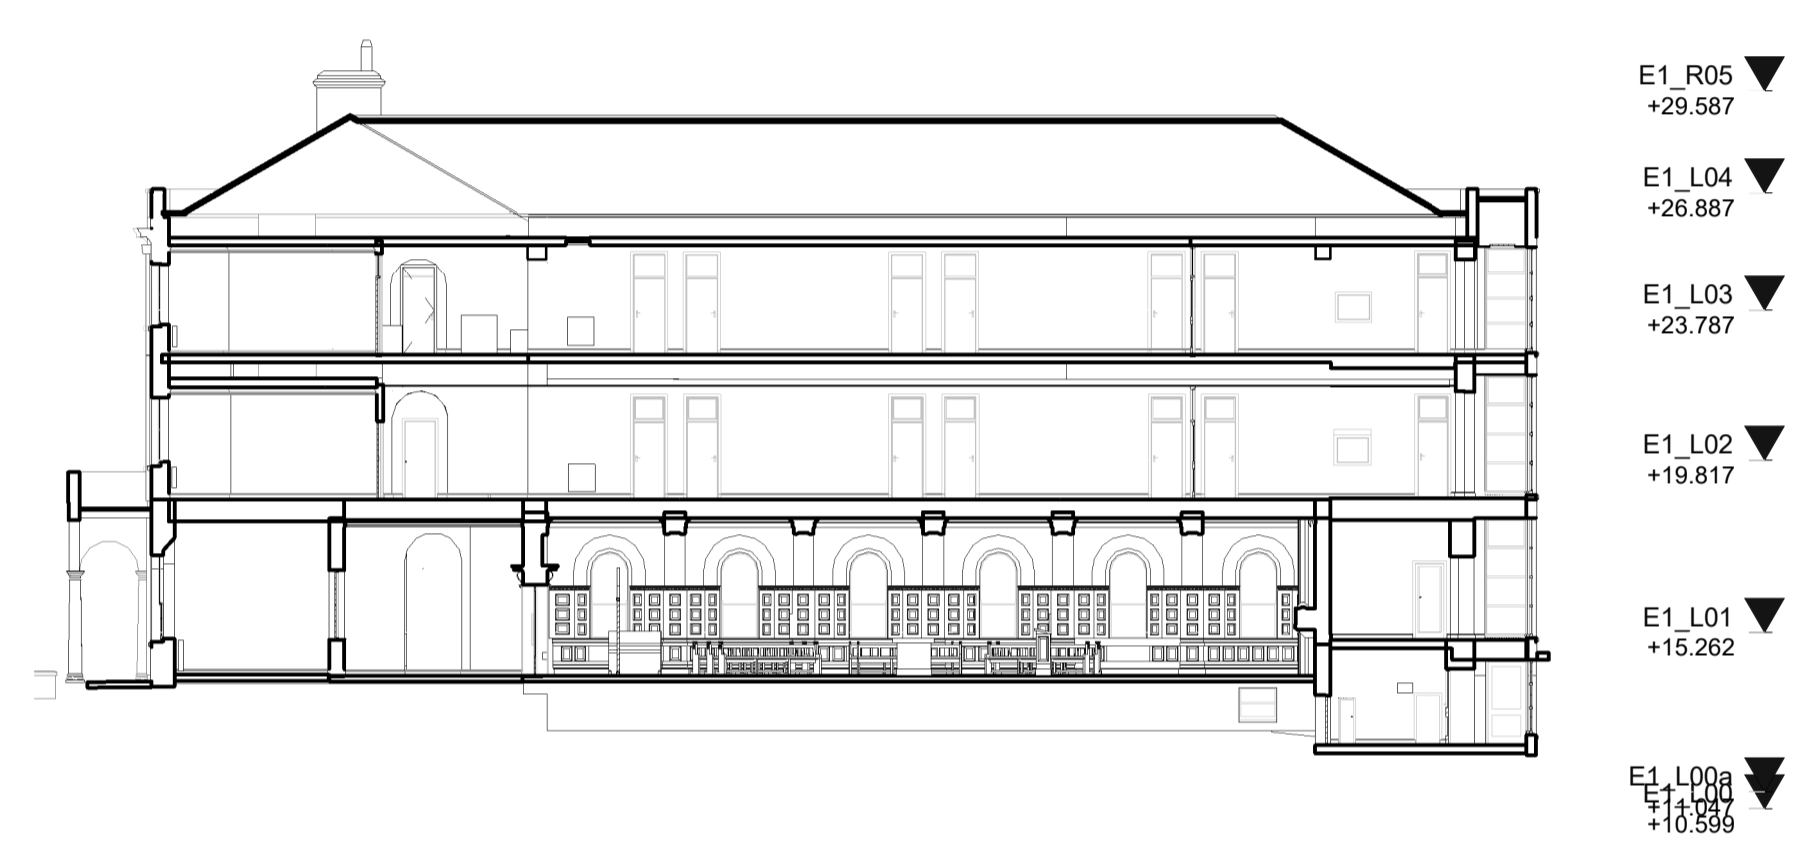

- E1\_R05 ▼  
+29.587
- E1\_L04 ▼  
+26.887
- E1\_L03 ▼  
+23.787
- E1\_L02 ▼  
+19.817
- E1\_L01 ▼  
+15.262
- E1\_L00a ▼  
+11.000
- E1\_L00b ▼  
+10.596

**2** New Wing - Survey Section 02  
 Scale - 1:200

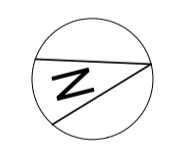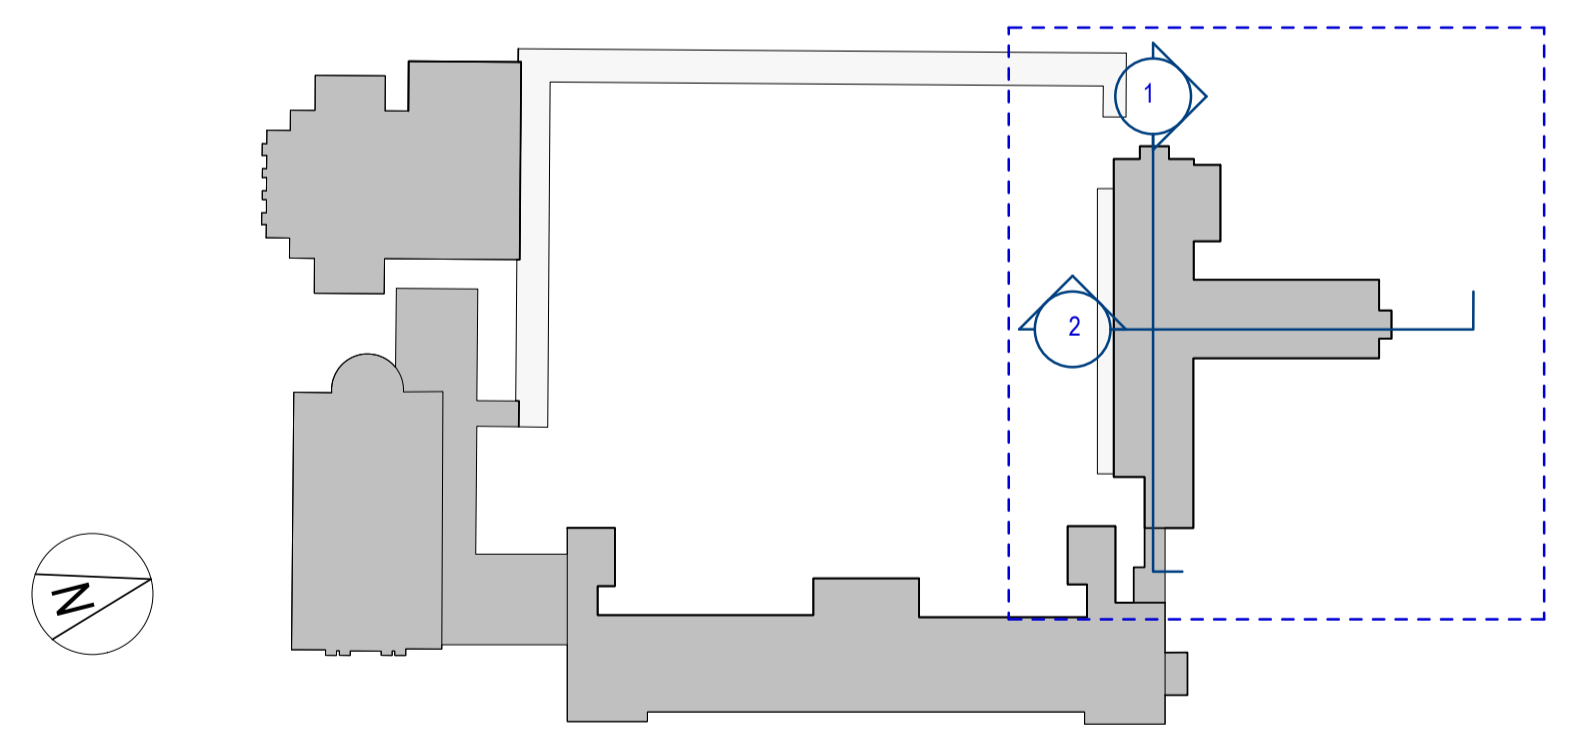

REV	DATE	DESCRIPTION	CHK	SP	DRN
P1	APR 21	Issued for Planning		DT	SP

STATUS CODE DESCRIPTION  
**ISSUED FOR PLANNING APPROVAL**

APPLICANT NAME

CWTC Multi Family ICAV acting on behalf of its sub-fund DBTR DR1 Fund

PROJECT NAME

Holy Cross College SHD

LOCATION

Holy Cross College, Clonliffe Road, Dublin 3 and Drumcondra Road Lower, Drumcondra, Dublin 9

DRAWING

**New Wing - Survey Sections**

PROJECT NUMBER: CLN-MCM-00-ZZ-M3-A-C0003  
 DATE: 05/06/21

SCALE@ A1: As indicated  
 DRAWN/CHECKED: EC/ FG

STATUS CODE: A1  
 DRAWING NUMBER: CLN-MCM-E1-ZZ-DR-A-S-126  
 REVISION: P1

**Henry J Lyons**  
 Architecture • Interiors  
 henrylyons.com +353 1 888 3333  
 info@henrylyons.com 51-54 Pearse Street  
 Dublin D02 KA66



**O'Donnell+Tuomey**

mcculloughmulvinarchitects

**NMP**  
 Niall Montgomery + Partners

**o'mahony pike**

**BM**  
 BARRITT MAHONY

