
GENERAL NOTES


"All taking down and removals to be carefully undertaken in accordance with Conservation Specifications by David Slattery Conservation Architects."

"Surviving original multi-pane sash windows to link building to be carefully conserved, retaining single panes of glass in accordance with Conservation Specifications byzDavid Slattery Conservation Architects."

"Limestone strings and cills to be carefully cleaned using Doff or similar steam cleaning - no abrasive or chemical cleaning. All in accordance with Conservation Specifications by David Slattery Conservation Architects."

"Granite cills, cappings etc to be carefully cleaned using a light calcium carbonate abrasive in accordance with Conservation Specifications by David Slattery Conservation Architects."

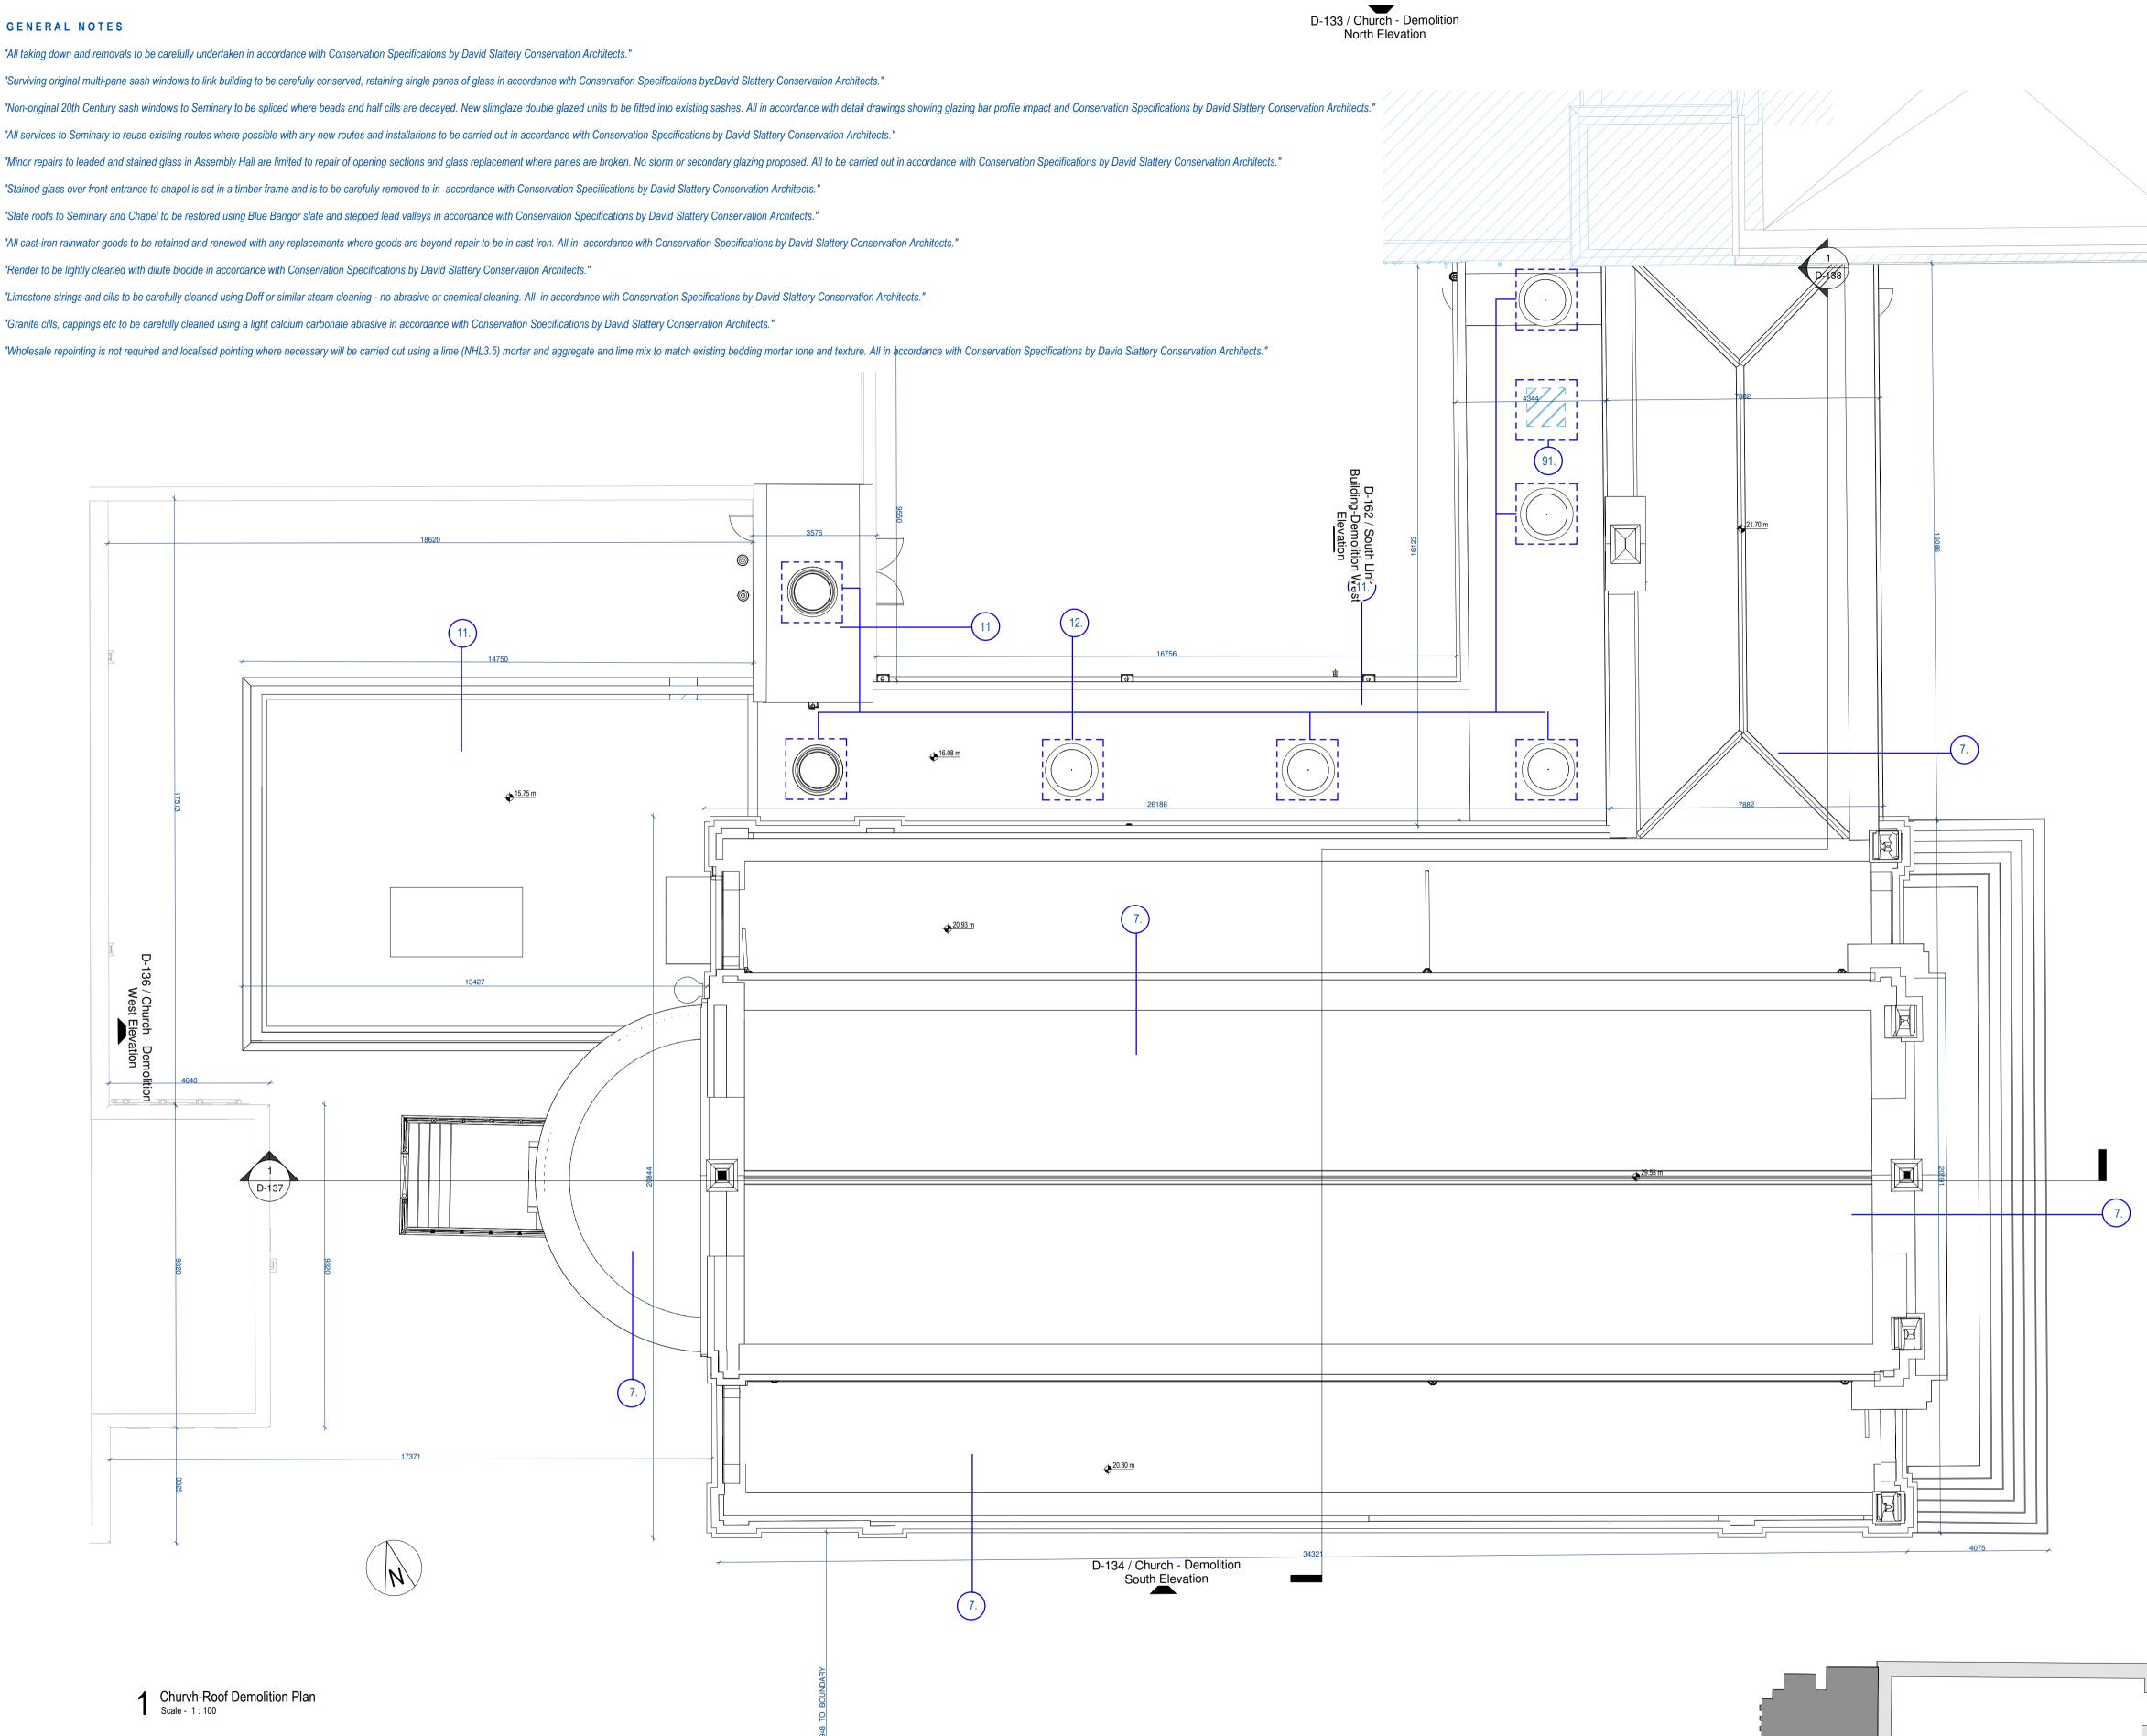

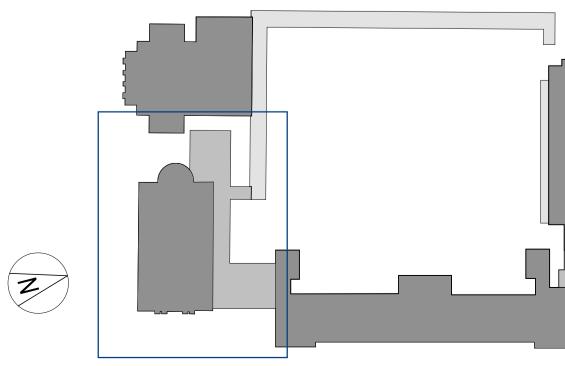



mcculloughmulvinarchitects

O'Donnell+Tuomey



Architecture + Interiors henryjlyons.com +353 1 888 3333 info@henryjlyons.com

Henry J Lyons

51-54 Pearse Street Dublin D02 KA66

STATUS CODE: DRAWING NUMBER REVISION CLN-MCM-E3-ZZ-DR-A-D-132 P2

PROJECT NUMBER DATE CLN-MCM-00-ZZ-M3-A-C0003 06/02/20 SCALE@ A1: DRAWN/CHECKED: As indicated FG/ ROC

DRAWING Church - Roof Demolition Plan

Holy Cross College, Clonliffe Road, Dublin 3 and Drumcondra Road Lower, Drumcondra, Dublin 9

LOCATION

A1

Holy Cross College SHD

PROJECT NAME

CWTC Multi Family ICAV acting on behalf of its sub-fund DBTR DR1 Fund

APPLICANT NAME

STATUS CODE DESCRIPTION ISSUED FOR PLANNING APPROVAL

P2	APR 21	Issued for Planning	DT	SP
P1	NOV 20	Issued for Pre Application consultation	DT	IB
REV	DATE	DESCRIPTION	СКН	DRN



ALL DIMENSIONS TO BE CHECKED ON SITE NO DIMENSIONS TO BE SCALED FROM THIS DRAWING DRAWING IS TO BE READ IN CONJUNCTION WITH RELEVANT CONSULTANTS DRAWINGS

A1

Ν