

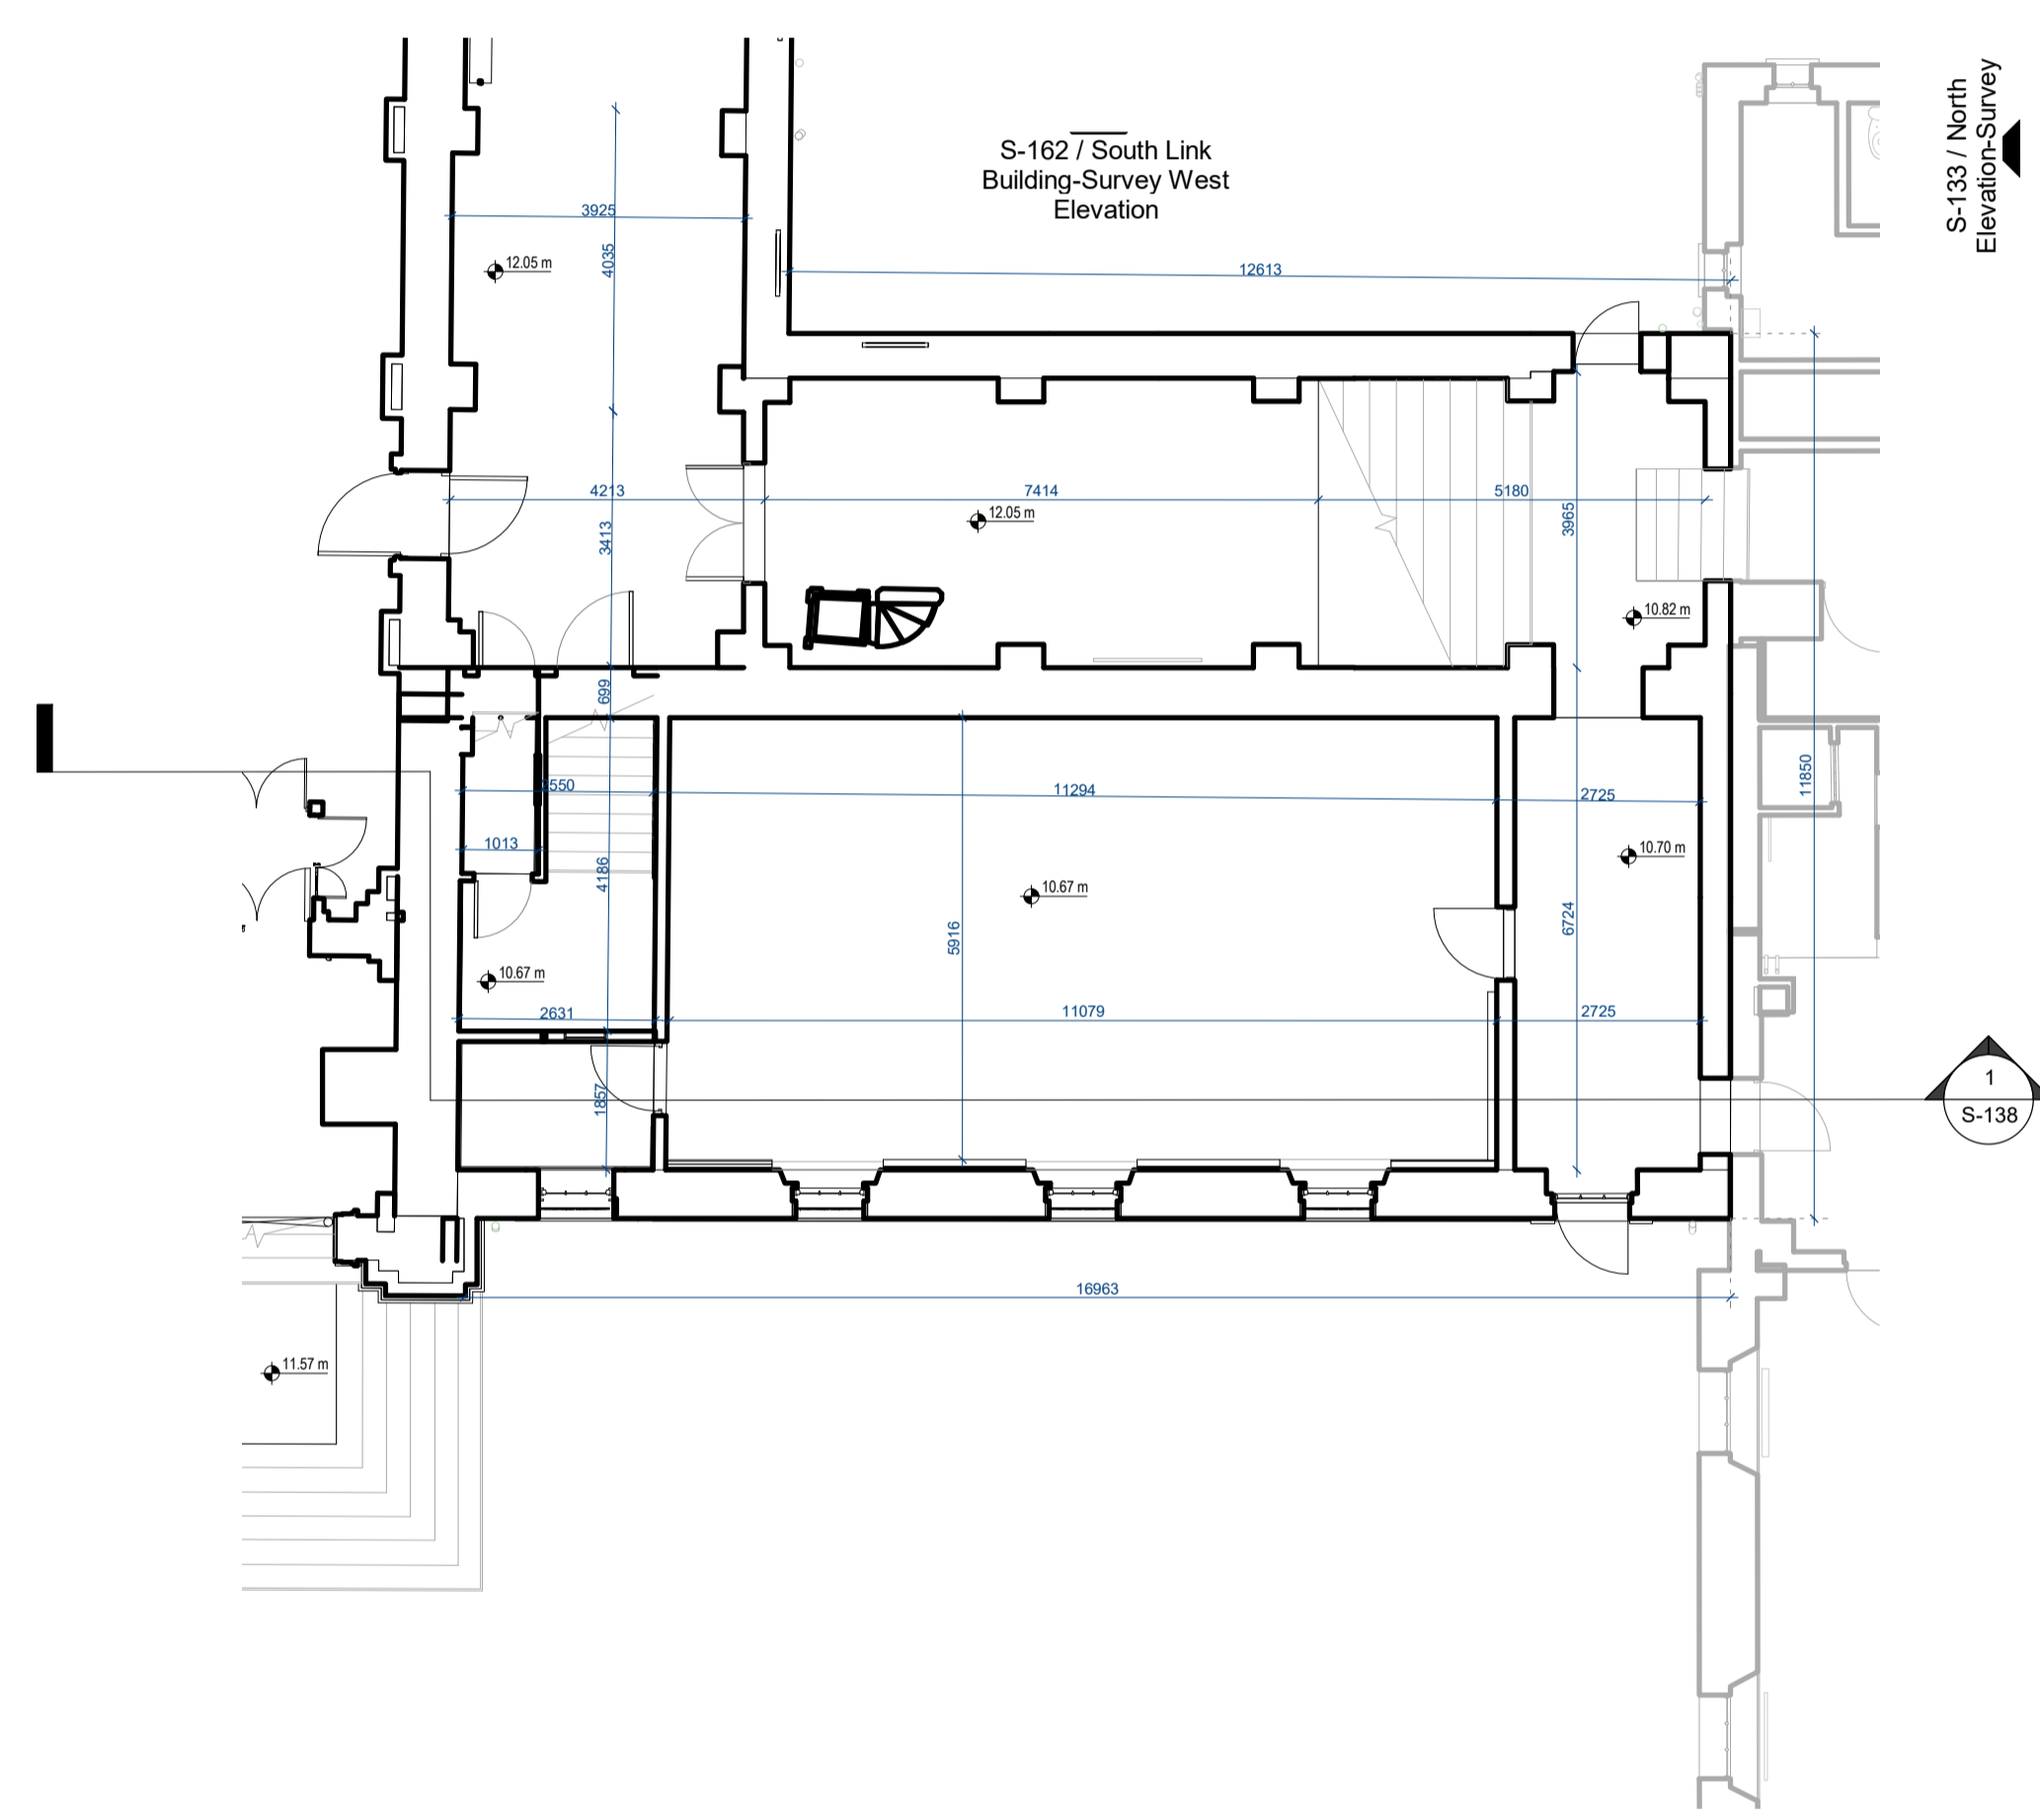



ALL DIMENSIONS TO BE CHECKED ON SITE
NO DIMENSIONS TO BE SCALED FROM THIS DRAWING
DRAWING IS TO BE READ IN CONJUNCTION WITH RELEVANT
CONSULTANTS DRAWINGS

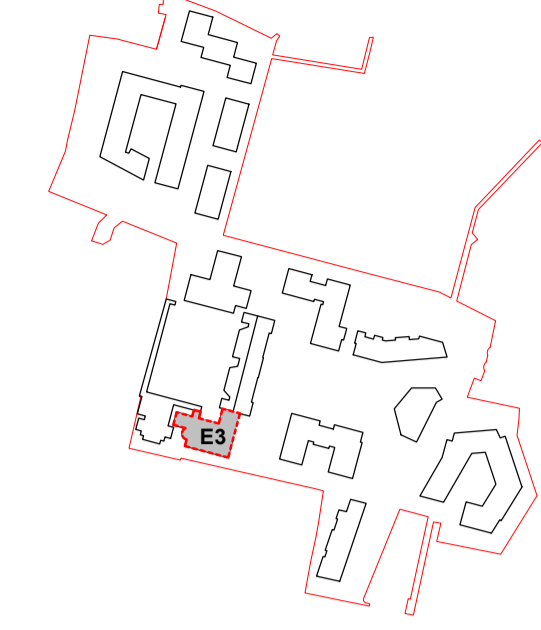

1 South Link Building-Ground Floor Survey Plan
Scale - 1 : 100

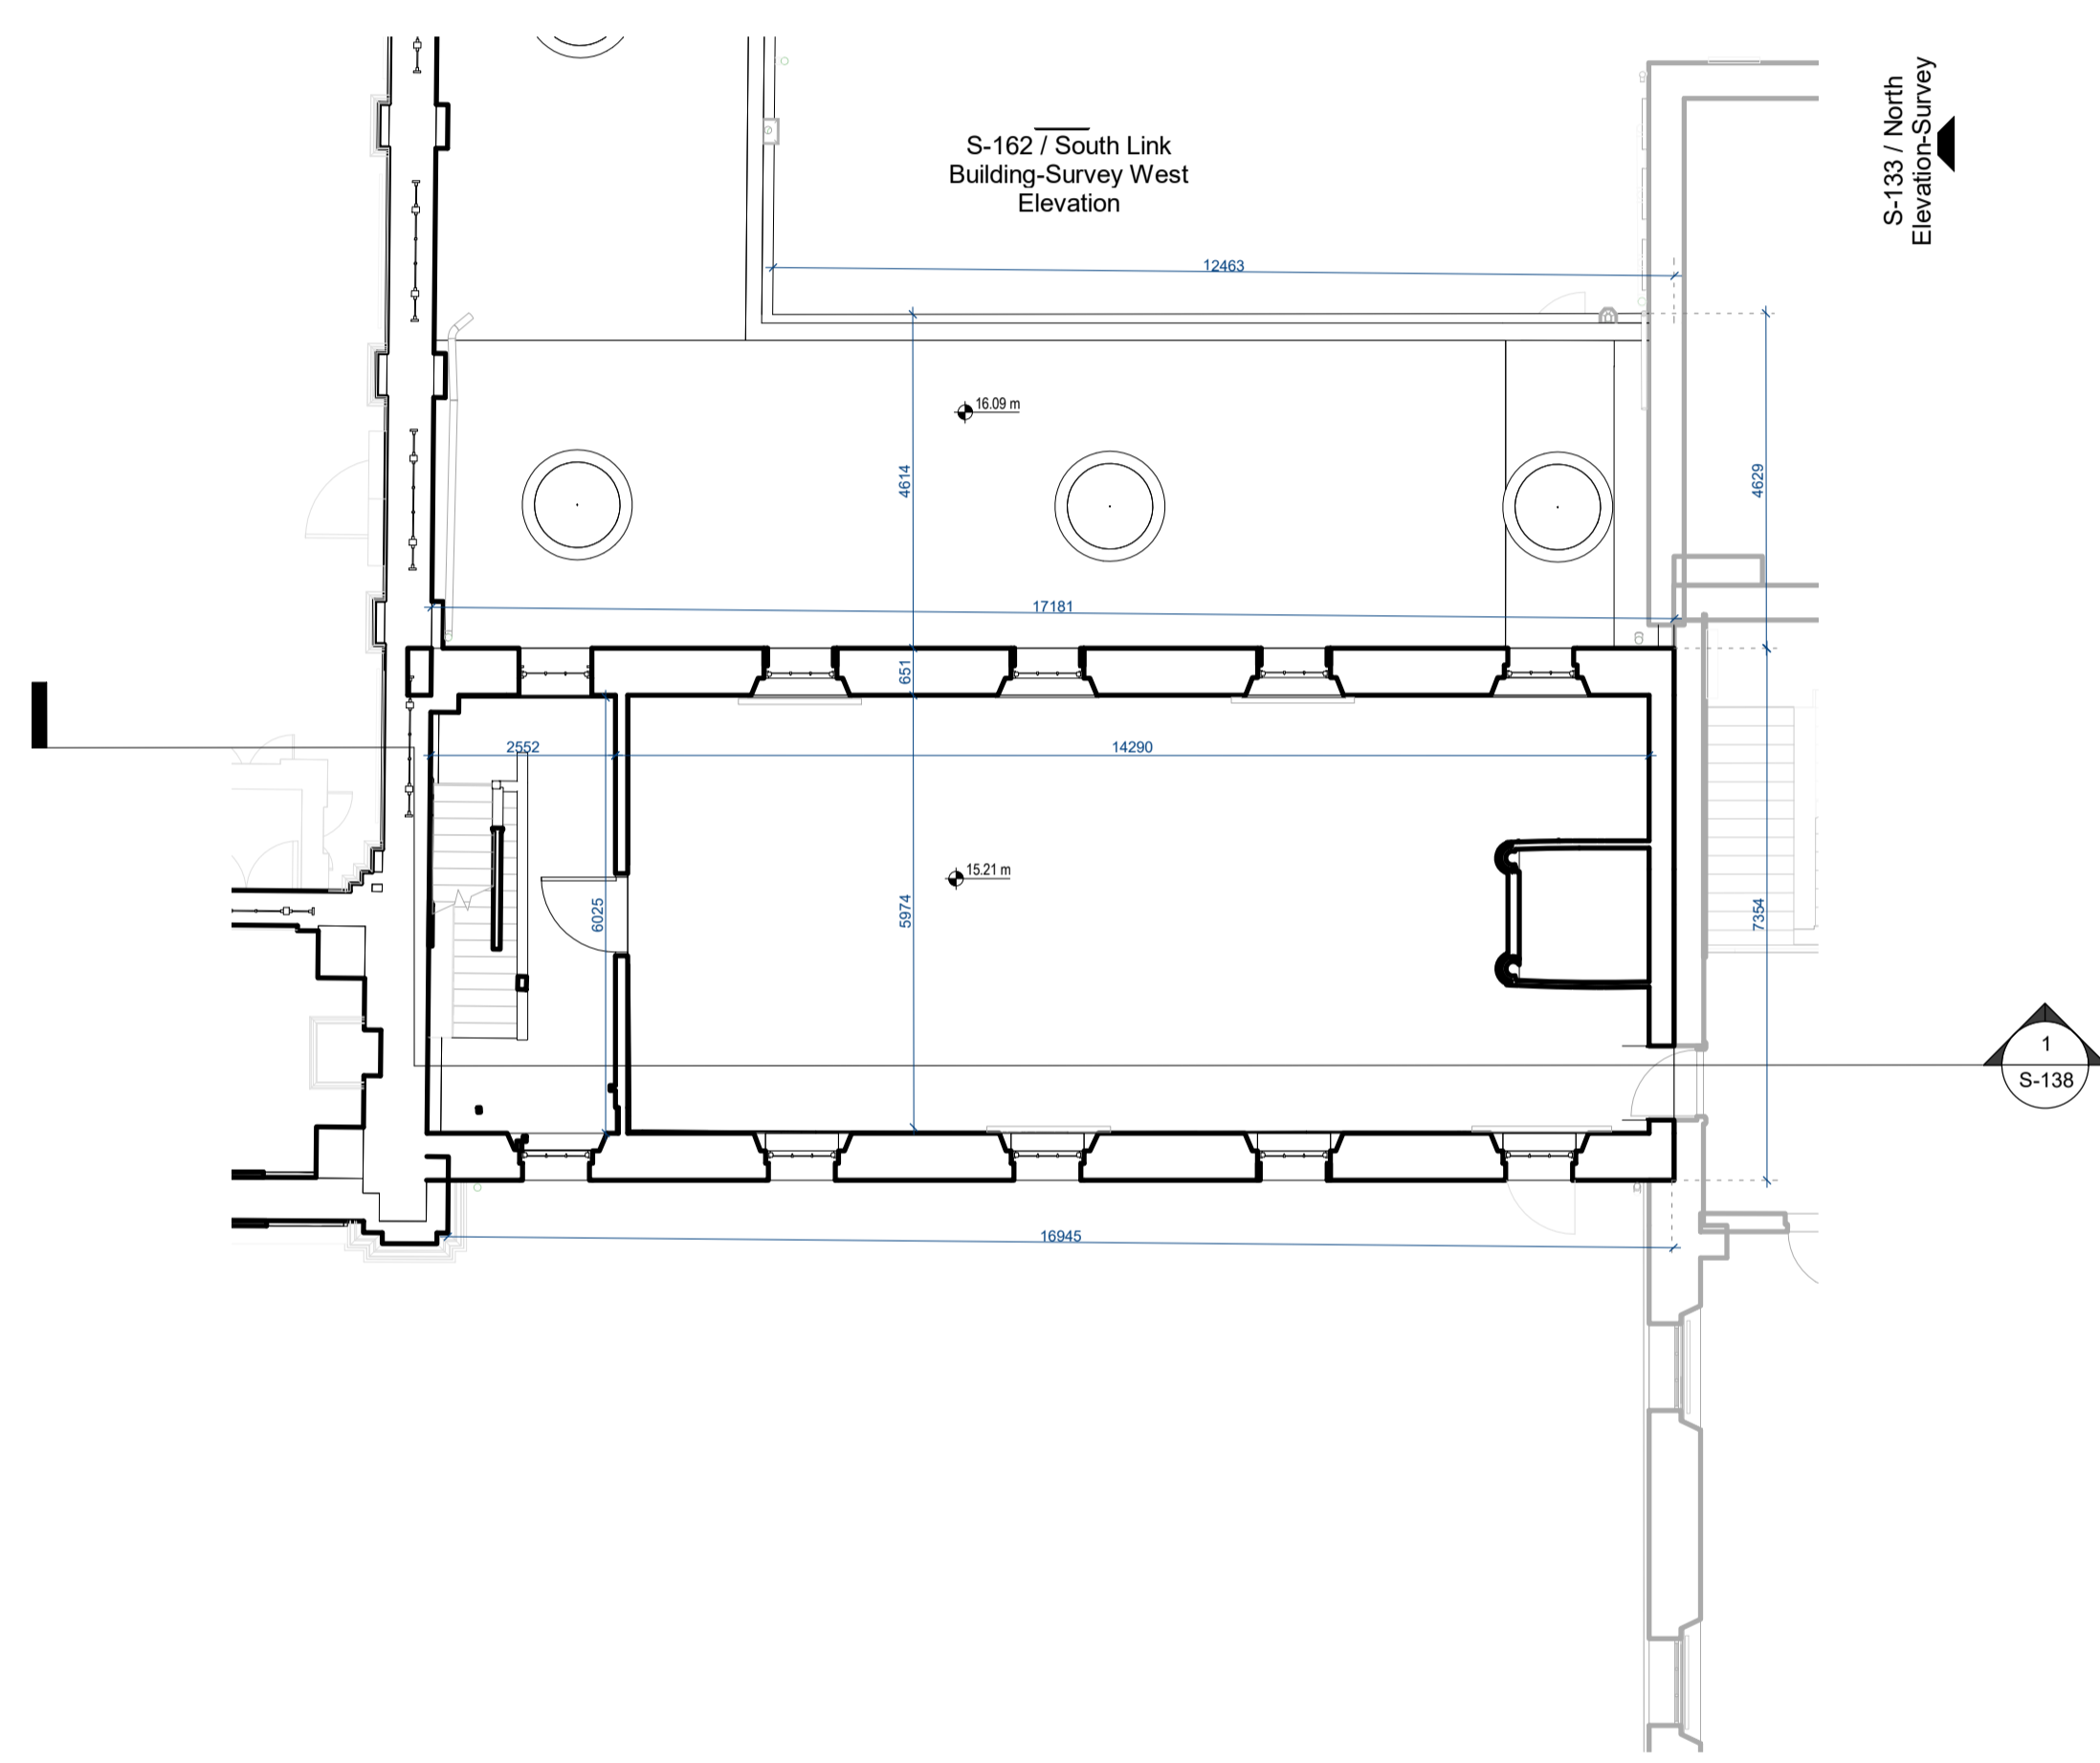

2 South Link Building-First Floor Survey Plan
Scale - 1 : 100

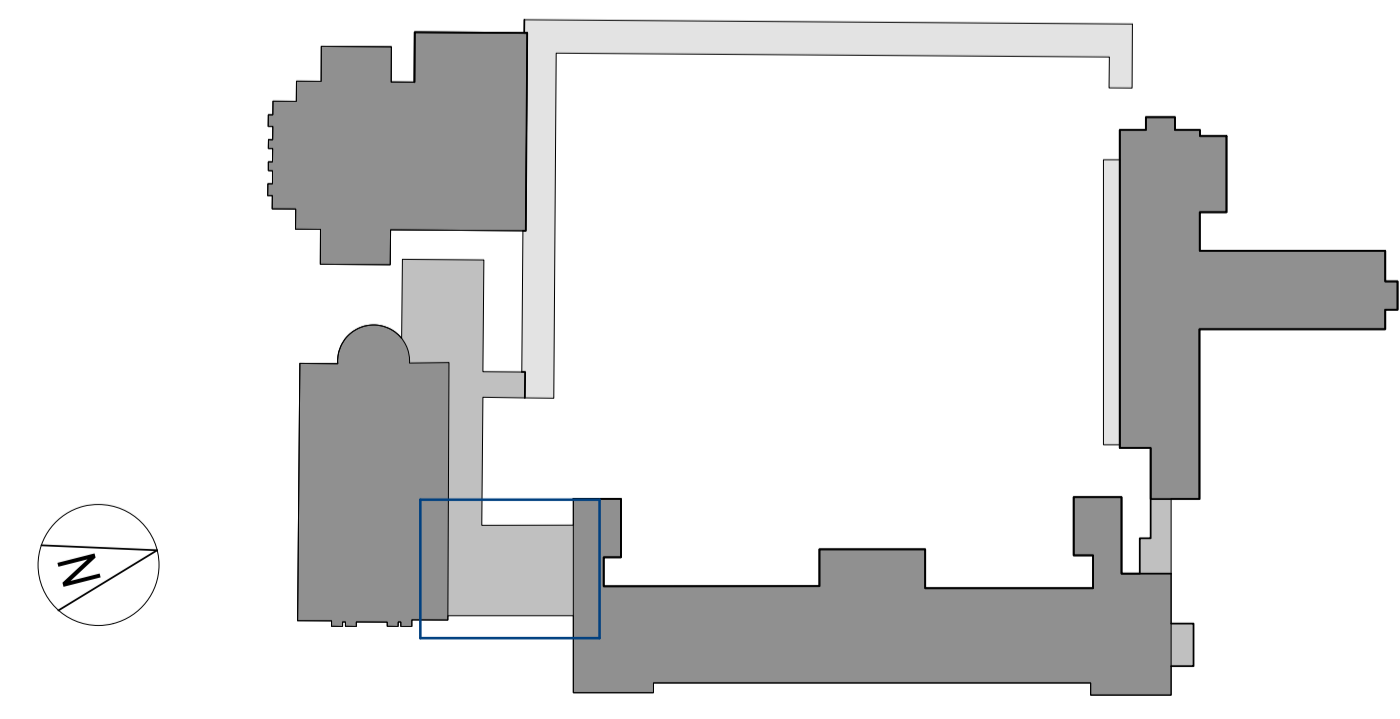

P2	APR 21	Issued for Planning	DT	SP
P1	NOV 20	Issued for Pre Application consultation	DT	IB
REV	DATE	DESCRIPTION	CKH	DRN

STATUS CODE DESCRIPTION
ISSUED FOR PLANNING APPROVAL

APPLICANT NAME

CWTC Multi Family ICAV acting on behalf of its sub-fund DBTR DR1 Fund

PROJECT NAME

Holy Cross College SHD

LOCATION

Holy Cross College, Clonliffe Road, Dublin 3 and Drumcondra Road Lower, Drumcondra, Dublin 9

DRAWING

South Link Building-Survey Plans

PROJECT NUMBER
CLN-MCM-00-ZZ-M3-A-C0003

DATE
07/24/20

SCALE@ A1:
As indicated

DRAWN/CHECKED:
SPI/ROC

STATUS CODE: DRAWING NUMBER REVISION
A1 CLN-MCM-E3-ZZ-DR-A-S-160 P2

Henry J Lyons
Architecture • Interiors
henrylyons.com

+353 1 888 3333
info@henrylyons.com

51-54 Pearse Street
Dublin D02 KA66



O'Donnell+Tuomey

mcculloughmulvinarchitects

NMP
Niall Montgomery + Partners

o'mahony pike

BM
BARRETT MAHONY

