



F-F Contiguous Elevation F-F - Distillery Road - Proposed
1 : 500

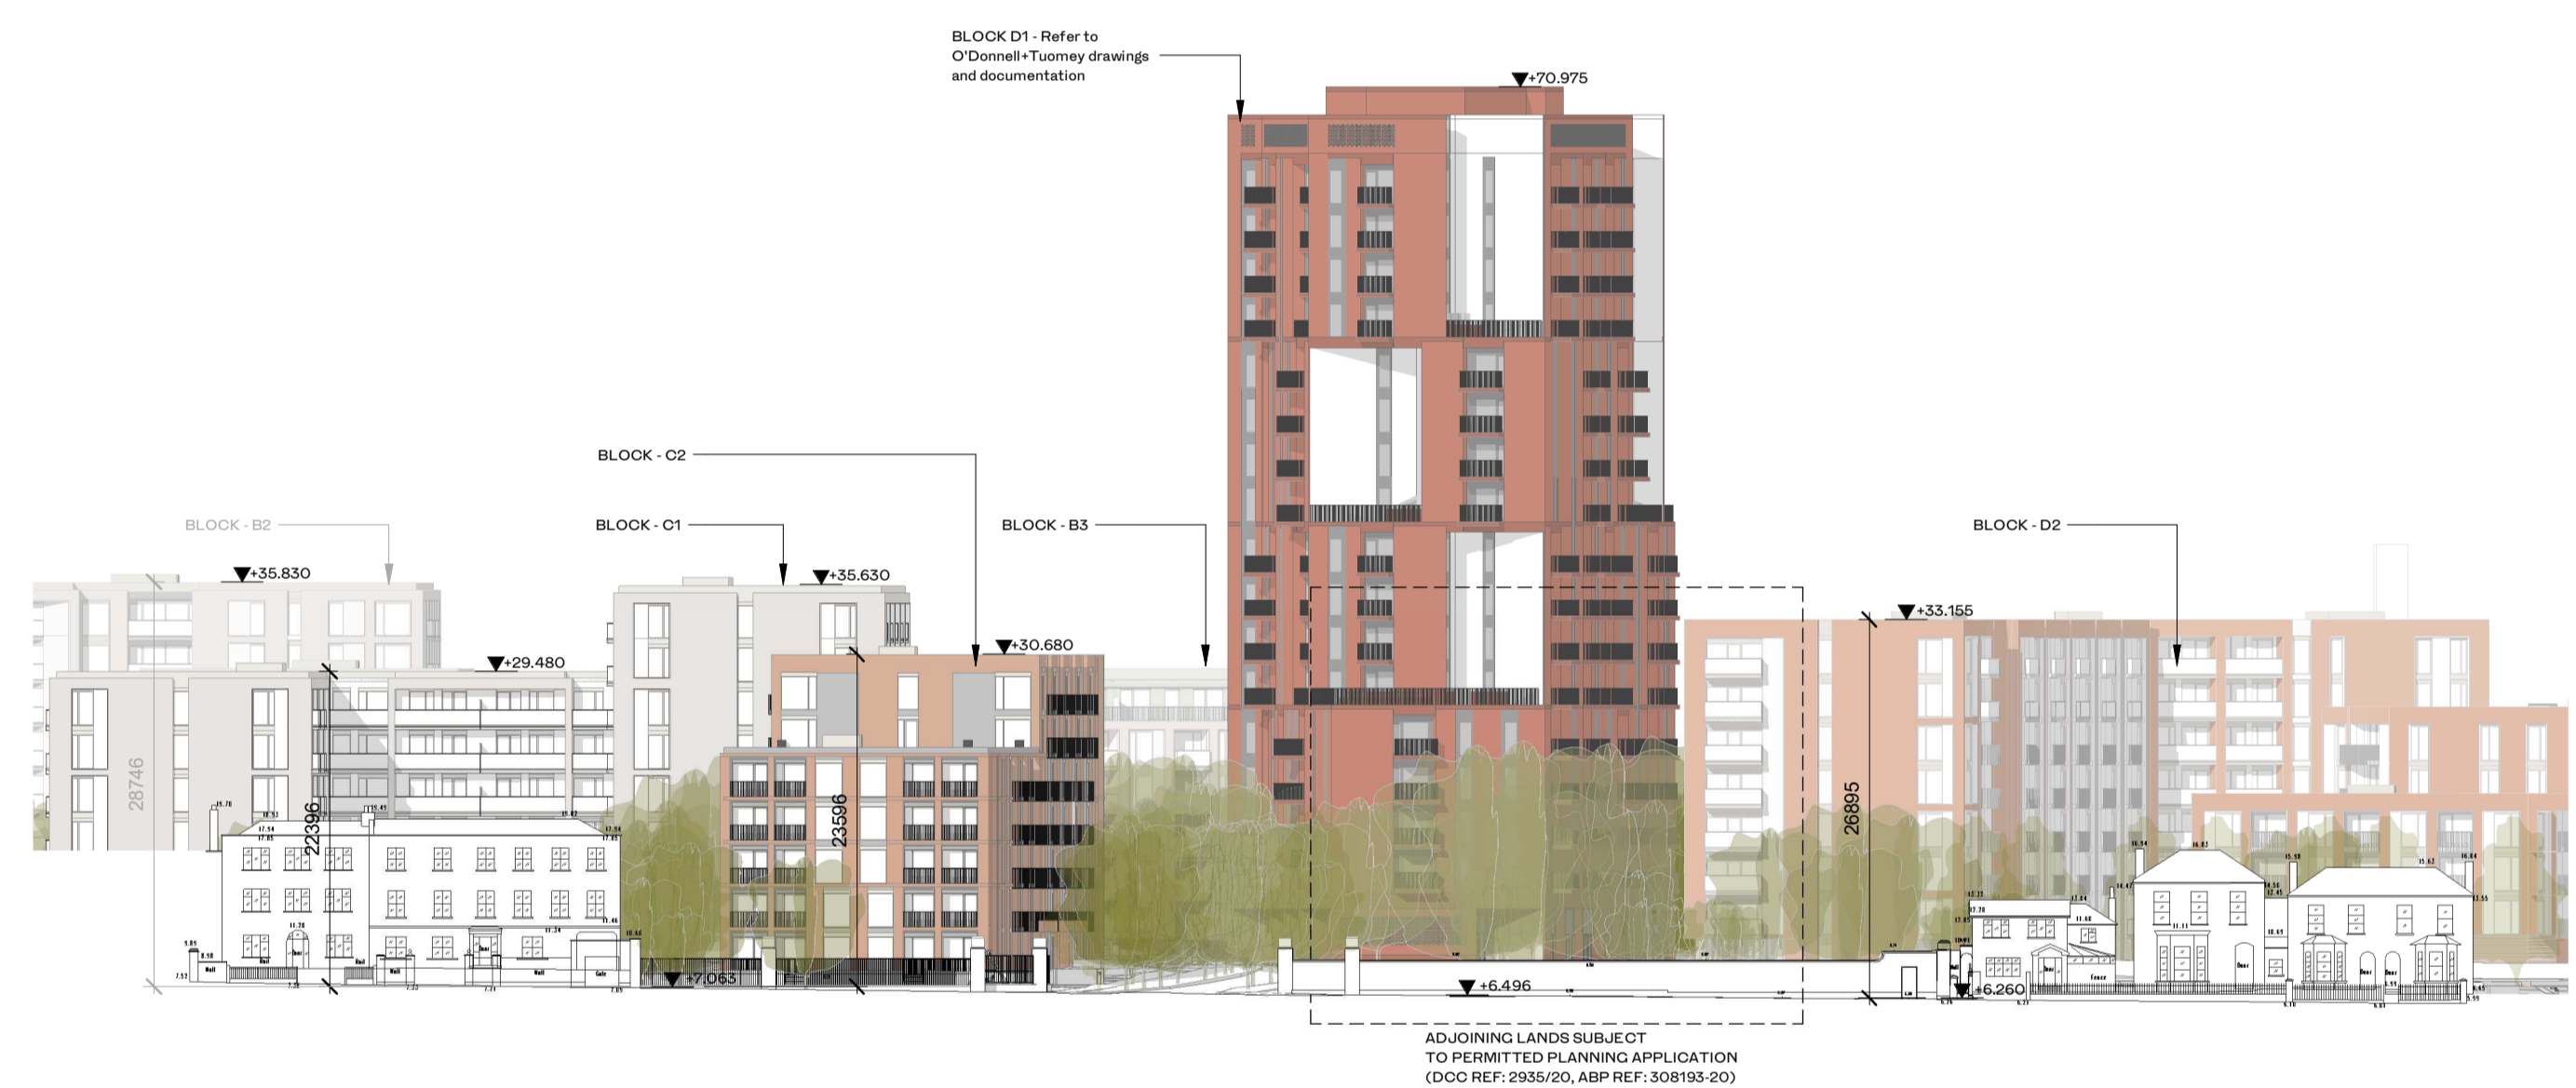

G-G Contiguous Elevation G-G - Clonliffe Road - Proposed
1 : 500

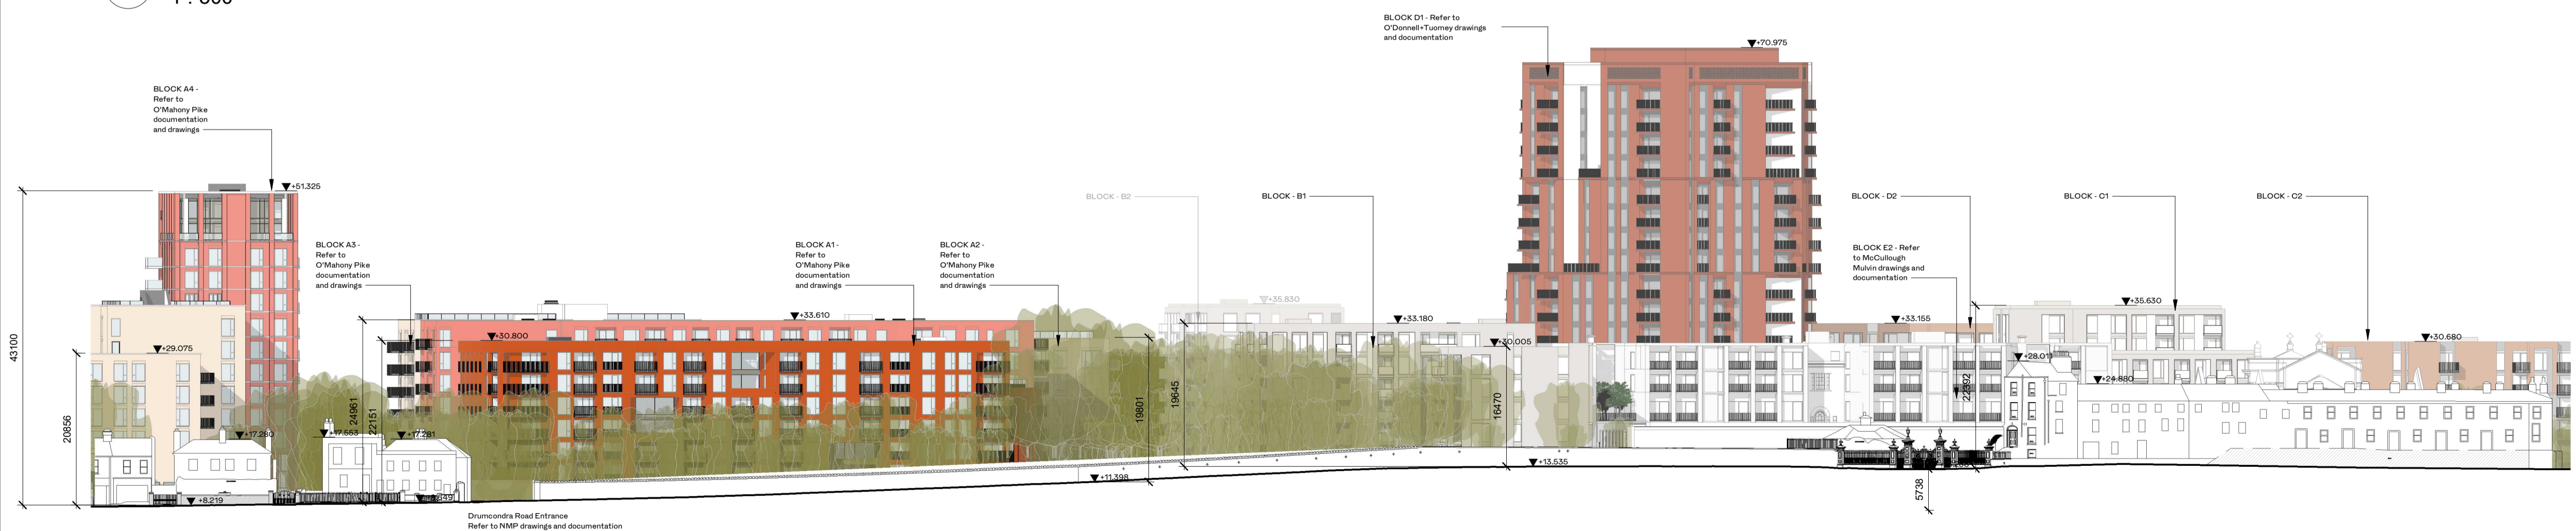

H-H Contiguous Elevation H-H - Drumcondra Road - Proposed
1 : 500

REV	DATE	DESCRIPTION	CHK	DRN
P2	May 2021	Issued for Planning	BG	BF
P1	Nov 2020	Issued for Pre Application consultation	BG	BF

STATUS CODE DESCRIPTION
ISSUED FOR PLANNING APPROVAL

APPLICANT NAME

CWTC Multi Family ICAV acting on behalf of its sub-fund DBTR DR1 Fund

PROJECT NAME

Holy Cross College SHD

LOCATION

Holy Cross College, Clonliffe Road, Dublin 3 and Drumcondra Road Lower, Drumcondra, Dublin 9

DRAWING
Contiguous Elevations - Proposed

PROJECT NUMBER	DATE
990654	Nov 20

SCALE@ A1:	DRAWN/CHECKED:	REVISION
1 : 500	BG/ BF	

STATUS CODE:	DRAWING NUMBER	REVISION
A1	CLN-HJL-SW-ZZ-DR-A-2000	P2

Henry J Lyons
Architecture + Interiors
henrylyons.com

VIRTUS

O'Donnell+Tuomey

mcculloughmulvinarchitects

NMP
Niall Montgomery + Partners

o'mahony pike

BM
BARRETT MAHONY

OCSC