


**Section D-D - Formal Lawn**  
1 : 500

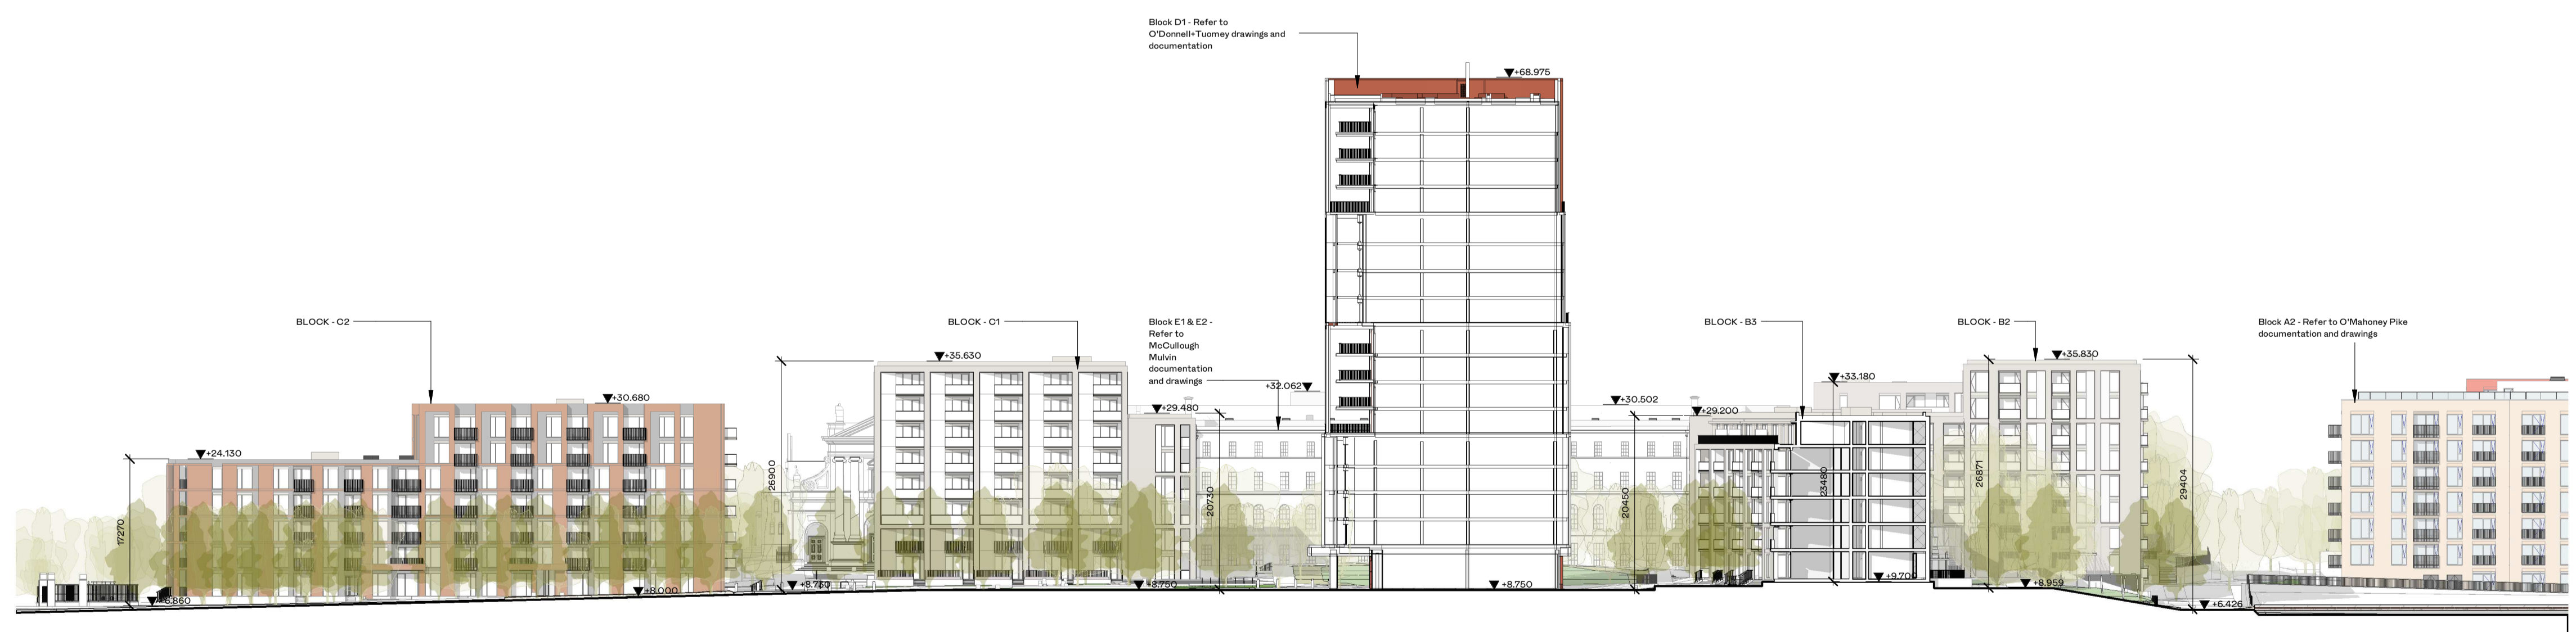

**Section E-E - Formal Lawn**  
1 : 500

REV	DATE	DESCRIPTION	CKH	DRN
P2	May 2021	Issued for Planning	BG	BF
P1	Nov 2020	Issued for Pre Application consultation	BG	BF

STATUS CODE DESCRIPTION  
**ISSUED FOR PLANNING APPROVAL**

APPLICANT NAME  
CWTC Multi Family ICAV acting on behalf of its sub-fund DBTR DR1 Fund

PROJECT NAME  
Holy Cross College SHD

LOCATION  
Holy Cross College, Conille Road, Dublin 3 and Drumcondra Road Lower, Drumcondra, Dublin 9

DRAWING  
**Contiguous Elevations & Sections - Proposed**

PROJECT NUMBER  
990654

DATE  
Nov 20

SCALE@ A1:  
1 : 500

DRAWN/CHECKED:  
BG/ BF

STATUS CODE: A1  
DRAWING NUMBER: CLN-HJL-SW-ZR-A-2002  
REVISION: P2

**Henry J Lyons**  
Architecture + Interiors  
henrylyons.com

+353 1 888 3333  
info@henrylyons.com

51-54 Pearse Street  
Dublin D02 KA66



**O'Donnell+Tuomey**

mcculloughmulvinarchitects

**NMP**  
Niall Montgomery + Partners

**o'mahony pike**

**BM**  
BARRETT MAHONY

