



1 Contiguous Elevation - Distillery Road - Existing
 1 : 500

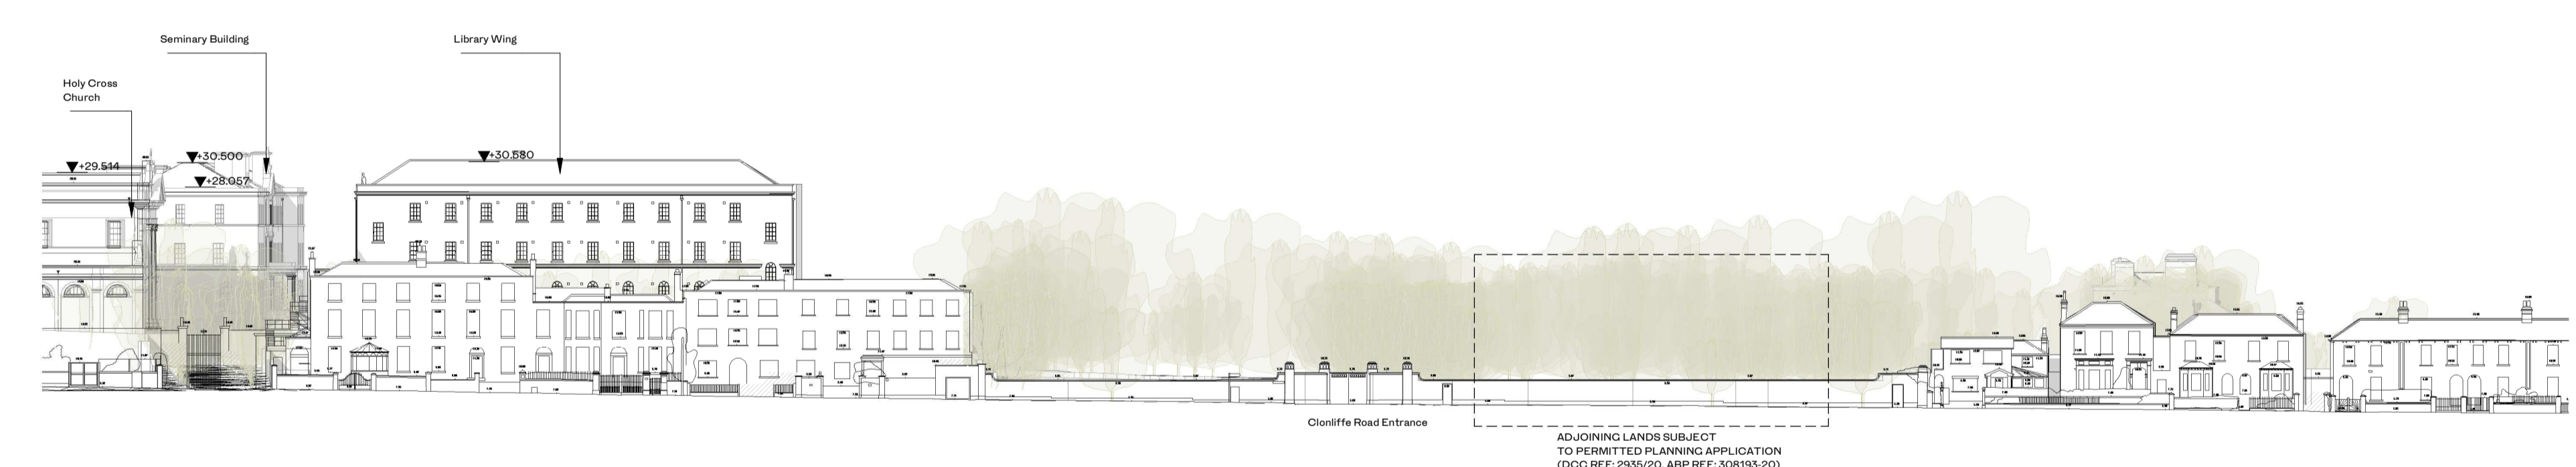

2 Contiguous Elevation - Clonliffe Road - Existing
 1 : 500

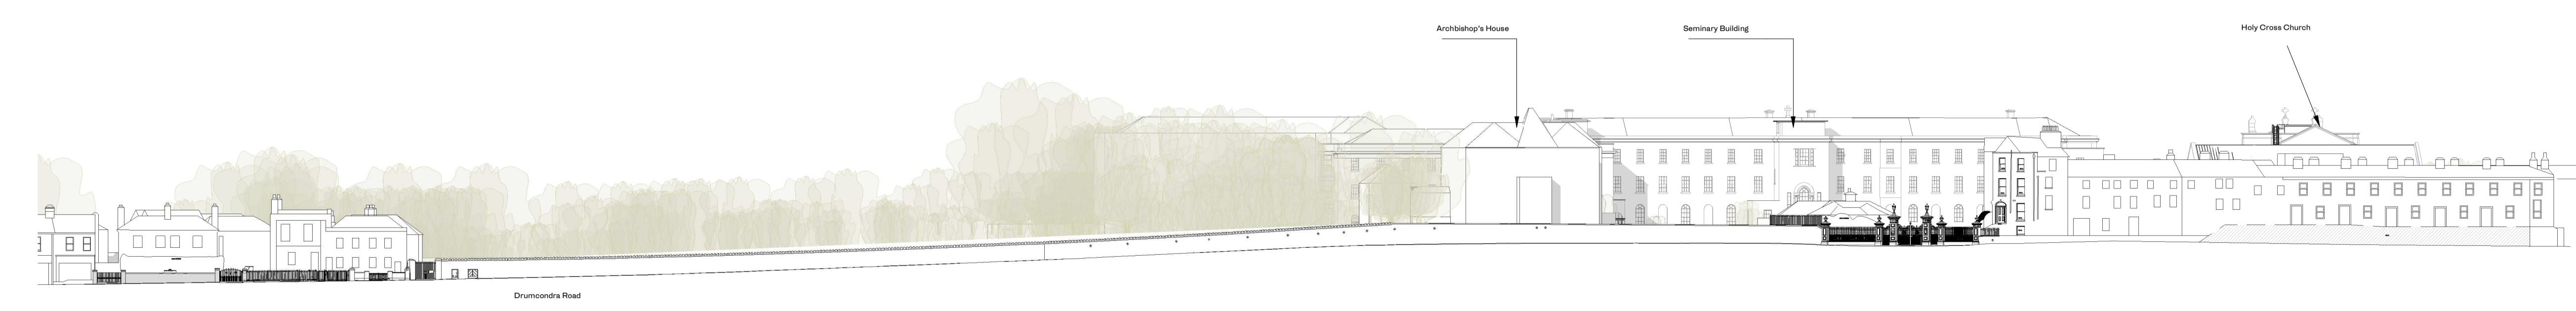

3 Contiguous Elevation - Drumcondra Road Existing
 1 : 500

REV	DATE	DESCRIPTION	CKH	DRN
P2	May 2021	Issued for Planning	BG	BF
P1	Nov 2020	Issued for Pre Application consultation	BG	BF

STATUS CODE DESCRIPTION
ISSUED FOR PLANNING APPROVAL

APPLICANT NAME

CWTC Multi Family ICAV acting on behalf of its sub-fund DBTR DR1 Fund

PROJECT NAME

Holy Cross College SHD

LOCATION

Holy Cross College, Clonliffe Road, Dublin 3 and Drumcondra Road Lower, Drumcondra, Dublin 9

DRAWING

Contiguous Elevations - Existing

PROJECT NUMBER	DATE
990654	Nov 20

SCALE@ A1:	DRAWN/CHECKED:
1 : 200	BG/ BF

STATUS CODE:	DRAWING NUMBER	REVISION
A1	CLN-HJL-SW-ZZ-DR-A-2100	P2

Henry J Lyons
 Architecture + Interiors henrylyons.com +353 1 888 3333 info@henrylyons.com 51-54 Pearse Street Dublin D02 KA66

