

KEY PLAN



1 Section A-A - Formal Lawn Existing
 1 : 500

REV	DATE	DESCRIPTION	CKH	DRN
P1	May 2021	Issued for Planning	BG	BF

STATUS CODE DESCRIPTION
ISSUED FOR PLANNING APPROVAL

APPLICANT NAME

CWTC Multi Family ICAV acting on behalf of its sub-fund DBTR DR1 Fund

PROJECT NAME

Holy Cross College SHD

LOCATION

Holy Cross College, Conliffe Road, Dublin 3 and Drumcondra Road Lower, Drumcondra, Dublin 9

DRAWING

Contiguous Elevations & Sections - Existing

PROJECT NUMBER: 950654
 DATE: 05/05/21

SCALE@ A1: 1 : 500
 DRAWN/CHECKED: Author/ Checker

STATUS CODE: A1
 DRAWING NUMBER: CLN-HJL-SW-ZZ-DR-A-2101
 REVISION: P1

Henry J Lyons

Architecture + Interiors
 +353 1 888 3333
 henrylyons.com

51-54 Pearse Street
 Dublin D02 KA66




O'Donnell+Tuomey

mcculloughmulvinarchitects

NMP
 Niall Montgomery + Partners

o'mahony pike

BM
 BARRETT MAHONY

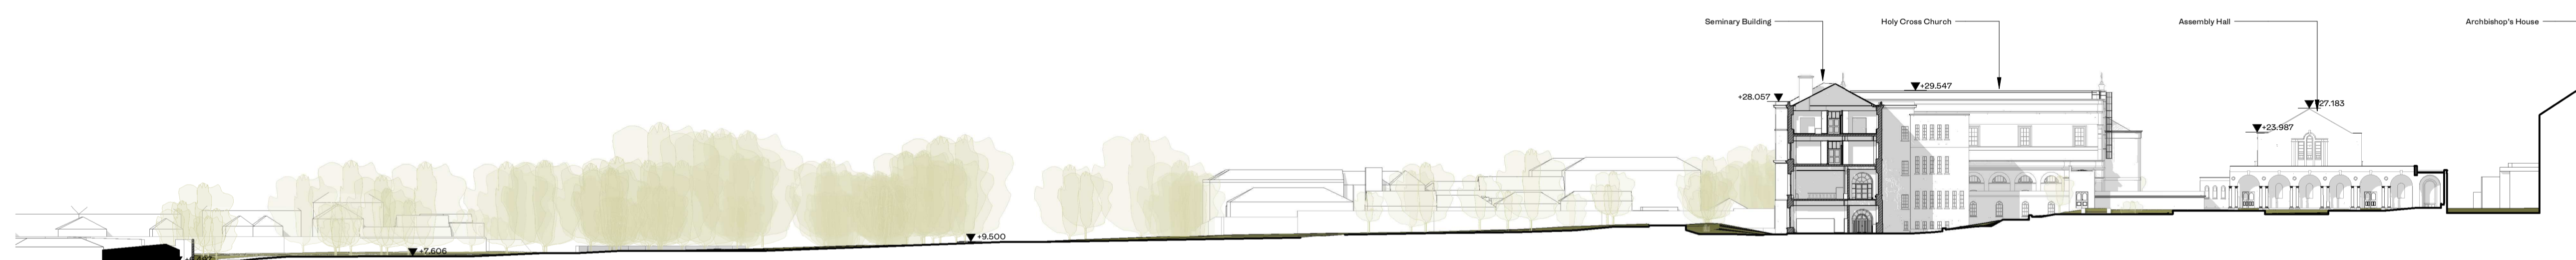

2 Section B-B - Formal Lawn Existing
 1 : 500



3 Section C-C - East West Road Existing
 1 : 500