


1 Section D-D - Formal Lawn Existing
 1 : 500

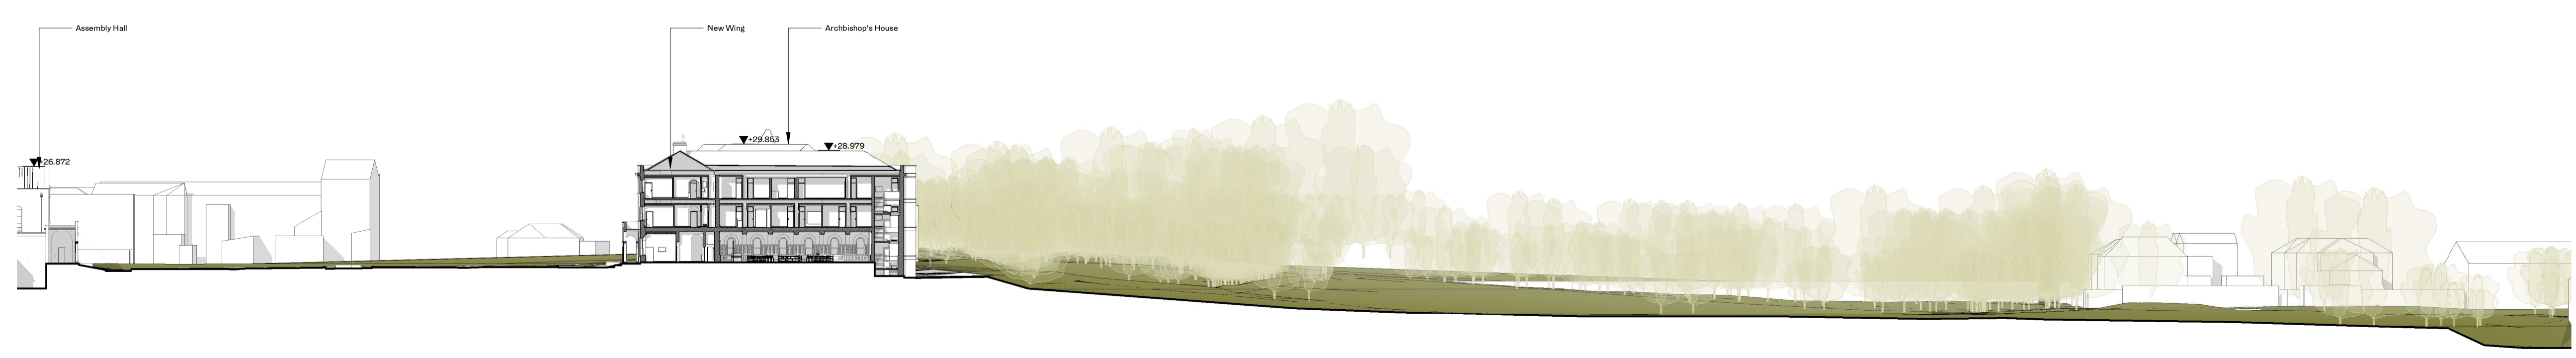

2 Section E-E - Formal Lawn Existing
 1 : 500



3 Section J-J - Drumcondra Road Internal - Existing
 1 : 500

REV	DATE	DESCRIPTION	CKH	DRN
P1	May 2021	Issued for Planning	BG	BF

STATUS CODE DESCRIPTION
ISSUED FOR PLANNING APPROVAL

APPLICANT NAME
 CWTC Multi Family ICAV acting on behalf of its sub-fund DBTR DR1 Fund

PROJECT NAME
 Holy Cross College SHD

LOCATION
 Holy Cross College, Clonliffe Road, Dublin 3 and Drumcondra Road Lower, Drumcondra, Dublin 9

DRAWING
Contiguous Elevations & Sections - Existing

PROJECT NUMBER 990654	DATE 05/05/21
SCALE@ A1: 1 : 500	DRAWN/CHECKED: Author/ Checker

STATUS CODE	DRAWING NUMBER	REVISION
A1	CLN-HJL-SW-ZZ-DR-A-2102	P1

Henry J Lyons
 Architecture + Interiors +353 1 888 3333 51-54 Pearse Street
 henryjlyons.com info@henryjlyons.com Dublin D02 KA66



O'Donnell+Tuomey

mcculloughmulvinarchitects

NMP
 Niall Montgomery + Partners

o'mahony pike

BM
 BARRETT MAHONY

