


ALL DIMENSIONS TO BE CHECKED ON SITE
 NO DIMENSIONS TO BE SCALED FROM THIS DRAWING
 DRAWING IS TO BE READ IN CONJUNCTION WITH RELEVANT
 CONSULTANTS DRAWINGS

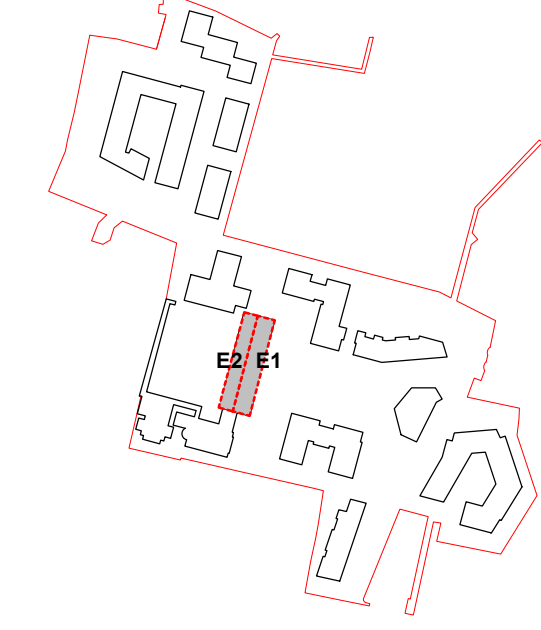


- E1_R05 ▼
+29.587
- E1_L04 ▼
+26.887
- E1_L03 ▼
+23.787
- E1_L02 ▼
+19.817
- E1_L01 ▼
+15.262
- E1_L00a ▼
+11.047
- E1_L00 ▼
+10.599

1 Seminary Building - Section-AA-Survey
 Scale - 1:200



- E1_R05 ▼
+29.587
- E1_L04 ▼
+26.887
- E1_L03 ▼
+23.787
- E1_L02 ▼
+19.817
- E1_L01 ▼
+15.262
- E1_L00a ▼
+11.047
- E1_L00 ▼
+10.599

2 Seminary Building - Section-BB-Survey
 Scale - 1:200

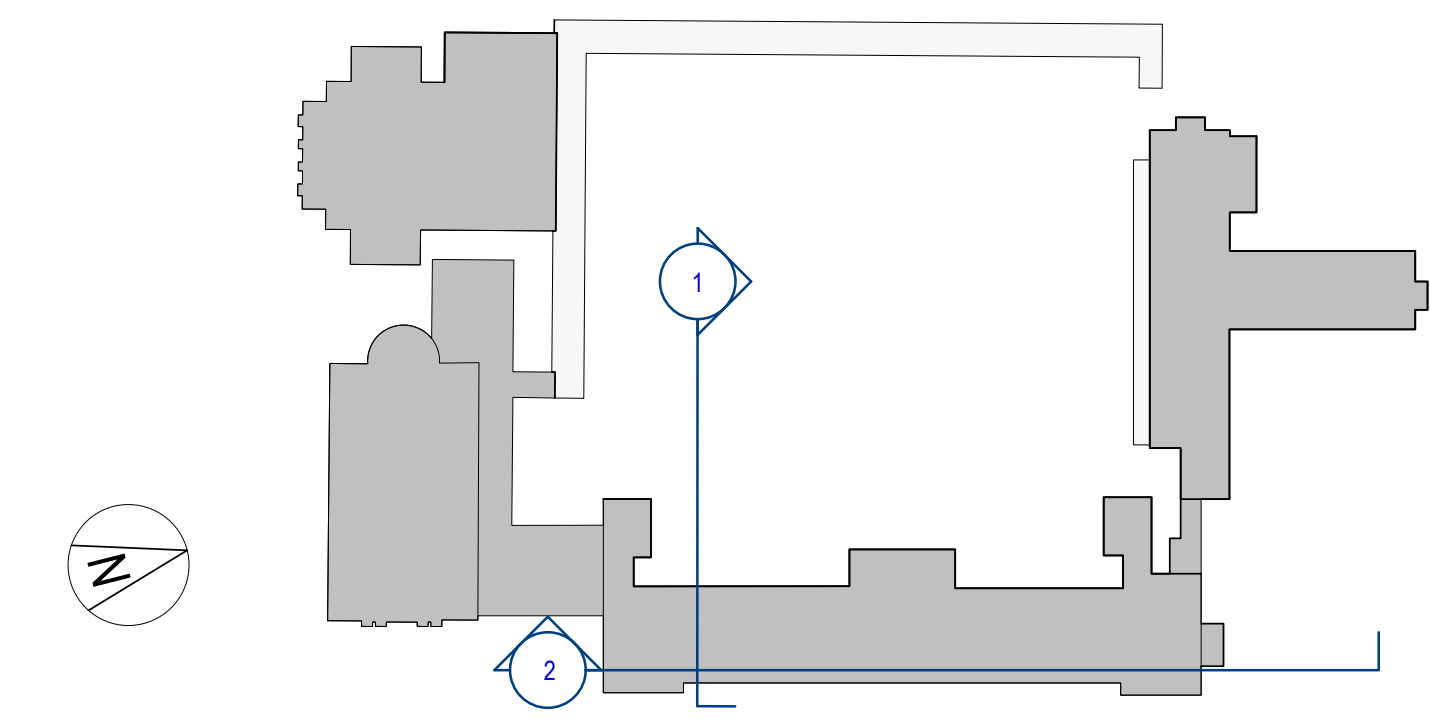

REV	DATE	DESCRIPTION	CHK	DRN
P2	APR 21	Issued for Planning	DT	SP
P1	NOV 20	Issued for Pre-Application Consultation	DT	IB

STATUS CODE DESCRIPTION
ISSUED FOR PLANNING APPROVAL

APPLICANT NAME

CWTC Multi Family ICAV acting on behalf of its sub-fund DBTR DR1 Fund

PROJECT NAME

Holy Cross College SHD

LOCATION

Holy Cross College, Clonliffe Road, Dublin 3 and Drumcondra Road Lower, Drumcondra, Dublin 9

DRAWING

Seminary Building - Survey Sections

PROJECT NUMBER: CLN-MCM-00-ZZ-M3-A-C0003
 DATE: 06/02/20

SCALE@ A1: As indicated
 DRAWN/CHECKED: IBI/ROC

STATUS CODE: A1
 DRAWING NUMBER: CLN-MCM-E1-ZZ-DR-A-S-120
 REVISION: P2

Henry J Lyons
 Architecture + Interiors
 +353 1 888 3333
 henrylyons.com

VIRTUS

O'Donnell+Tuomey

mcculloughmulvinarchitects

NMP
 Niall Montgomery + Partners

o'mahony pike

BM
 BARRETT MAHONY

OCSC
 O'Connell & Sheehy