
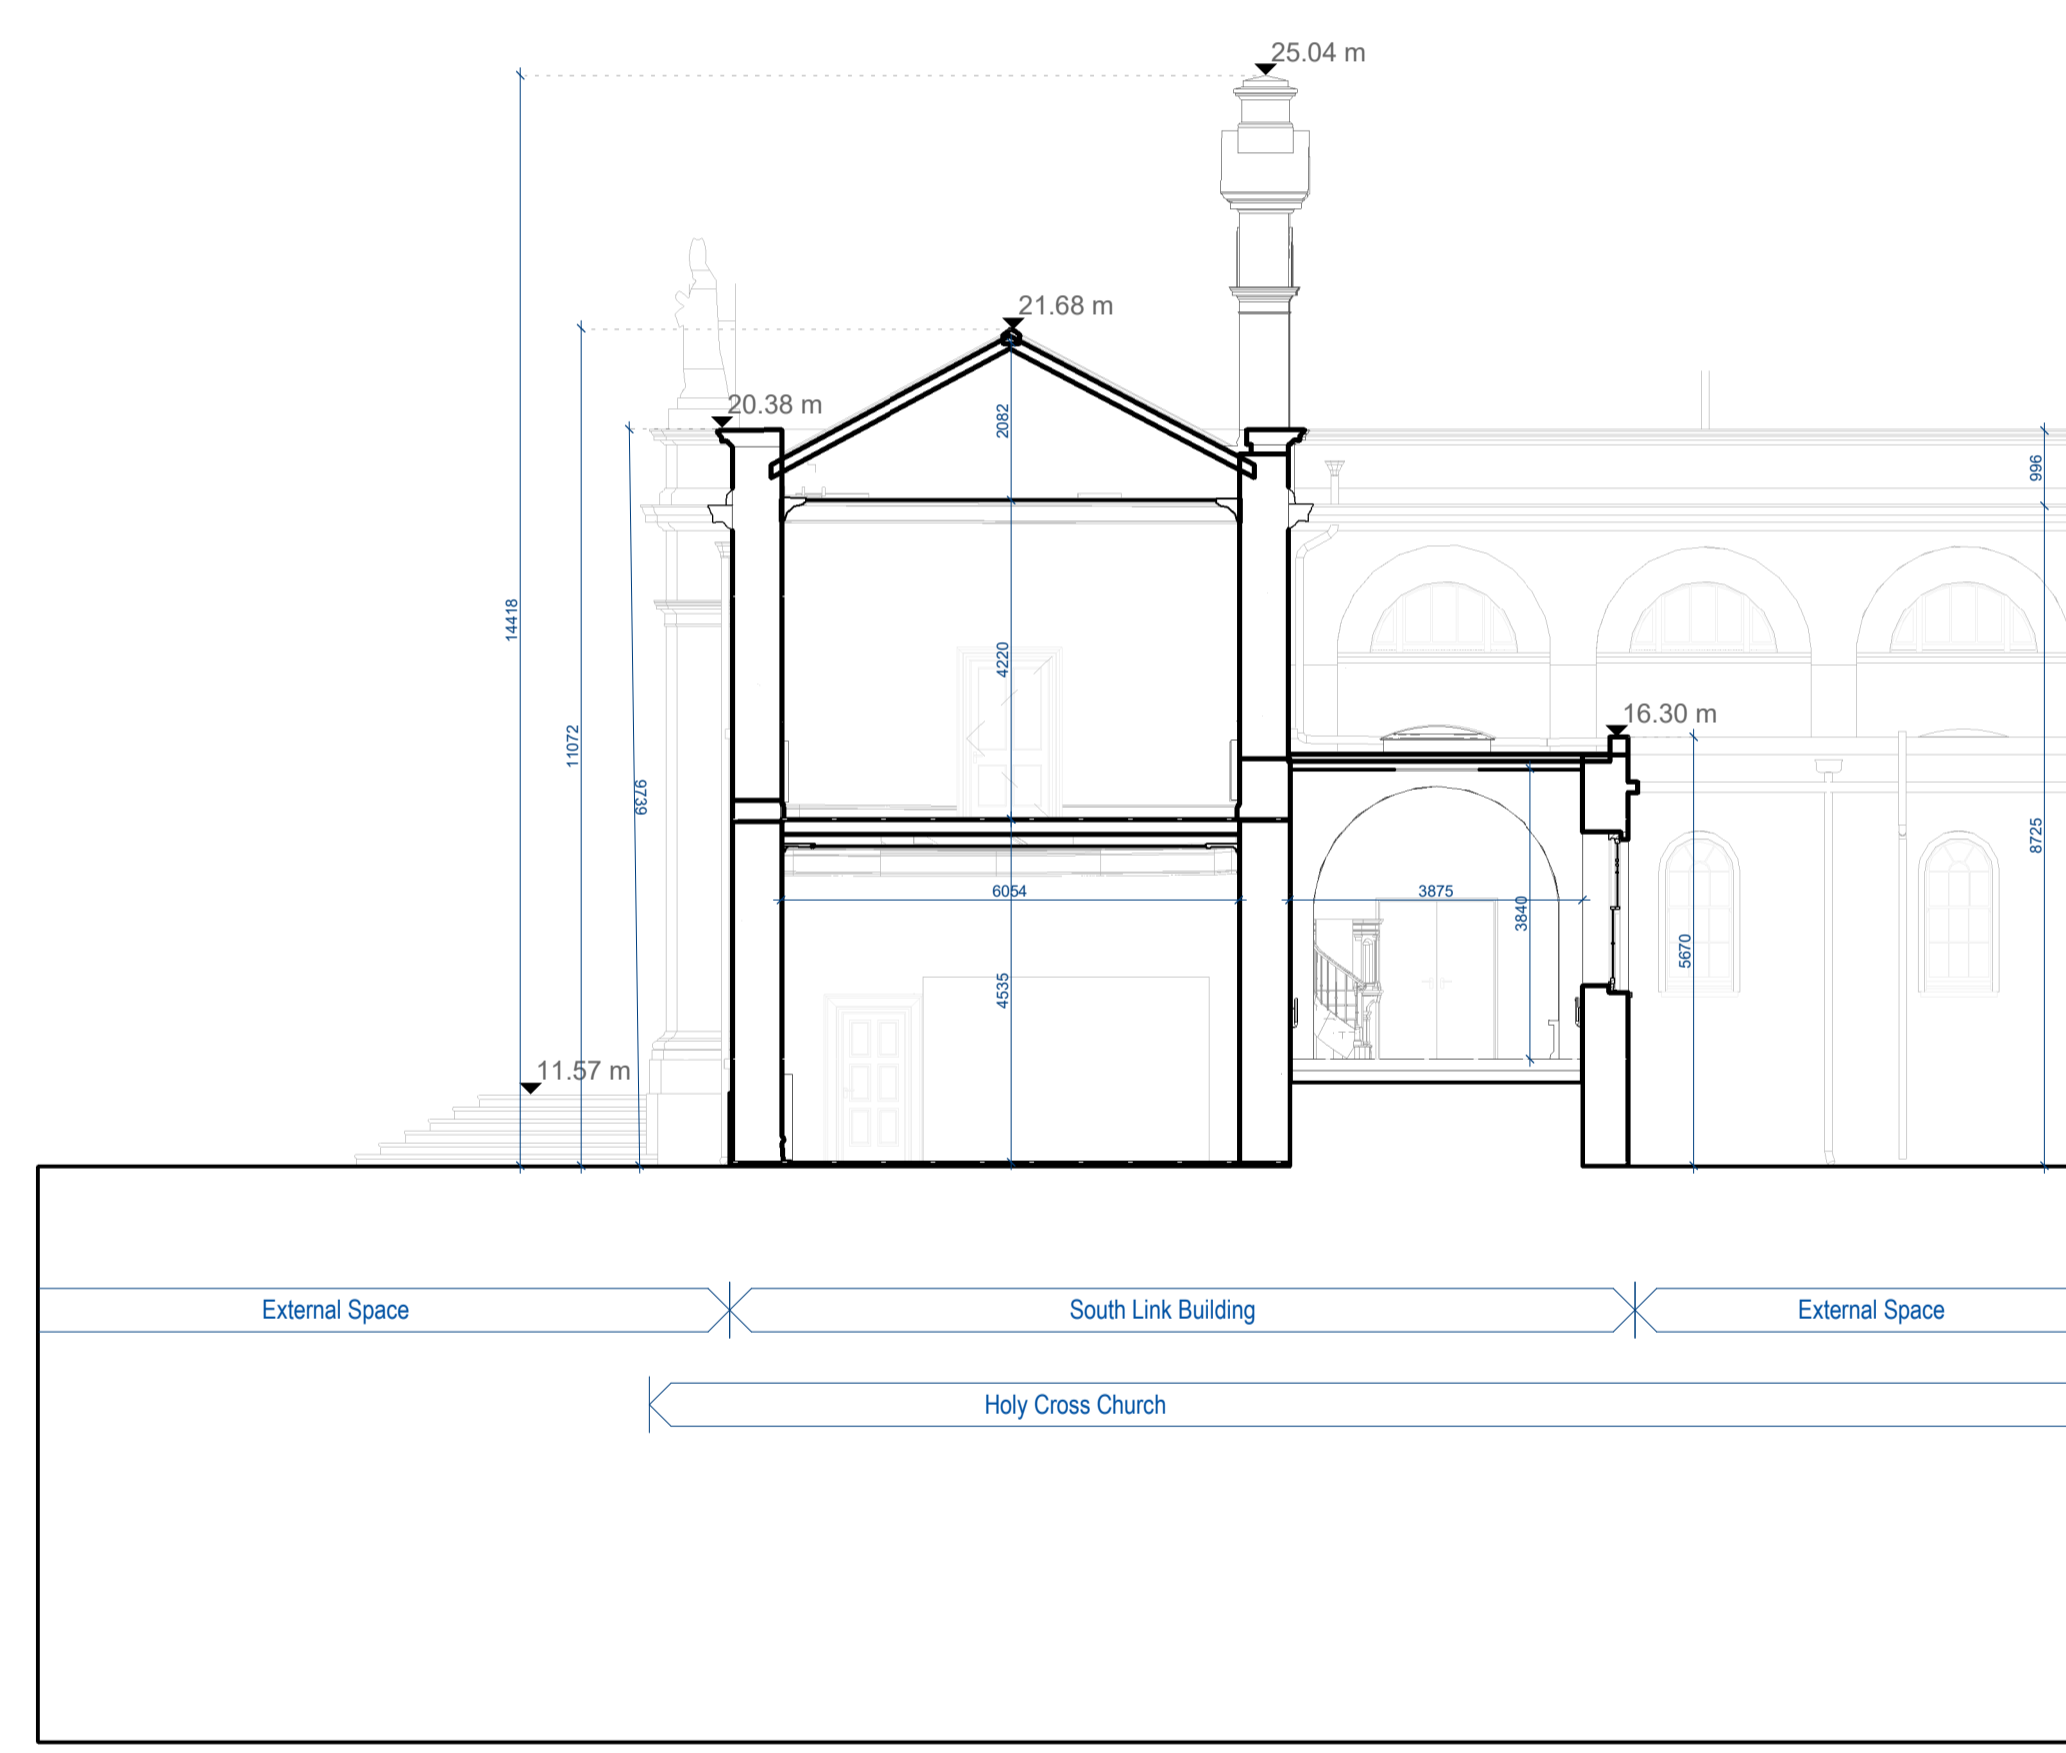


ALL DIMENSIONS TO BE CHECKED ON SITE  
NO DIMENSIONS TO BE SCALED FROM THIS DRAWING  
DRAWING IS TO BE READ IN CONJUNCTION WITH RELEVANT  
CONSULTANTS DRAWINGS

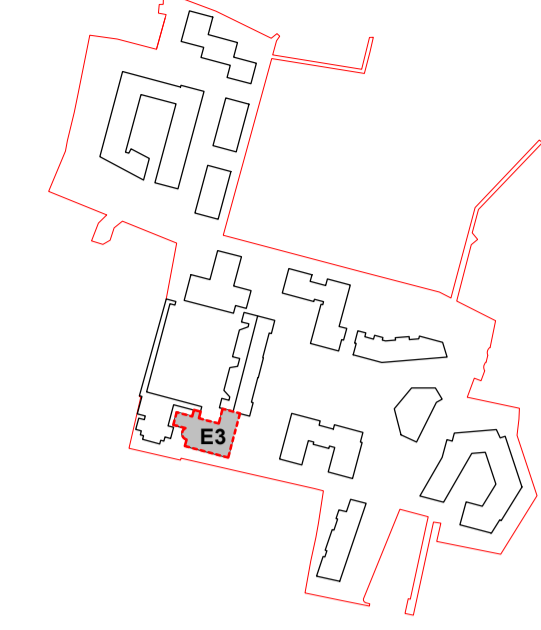


**1** South Link Building-Survey Section 1  
Scale - 1:100

E3\_L02 ▼  
+18.155

E3\_L01 ▼  
+15.207

E3\_L00a ▼  
+12.037

E3\_L00 ▼  
+10.672

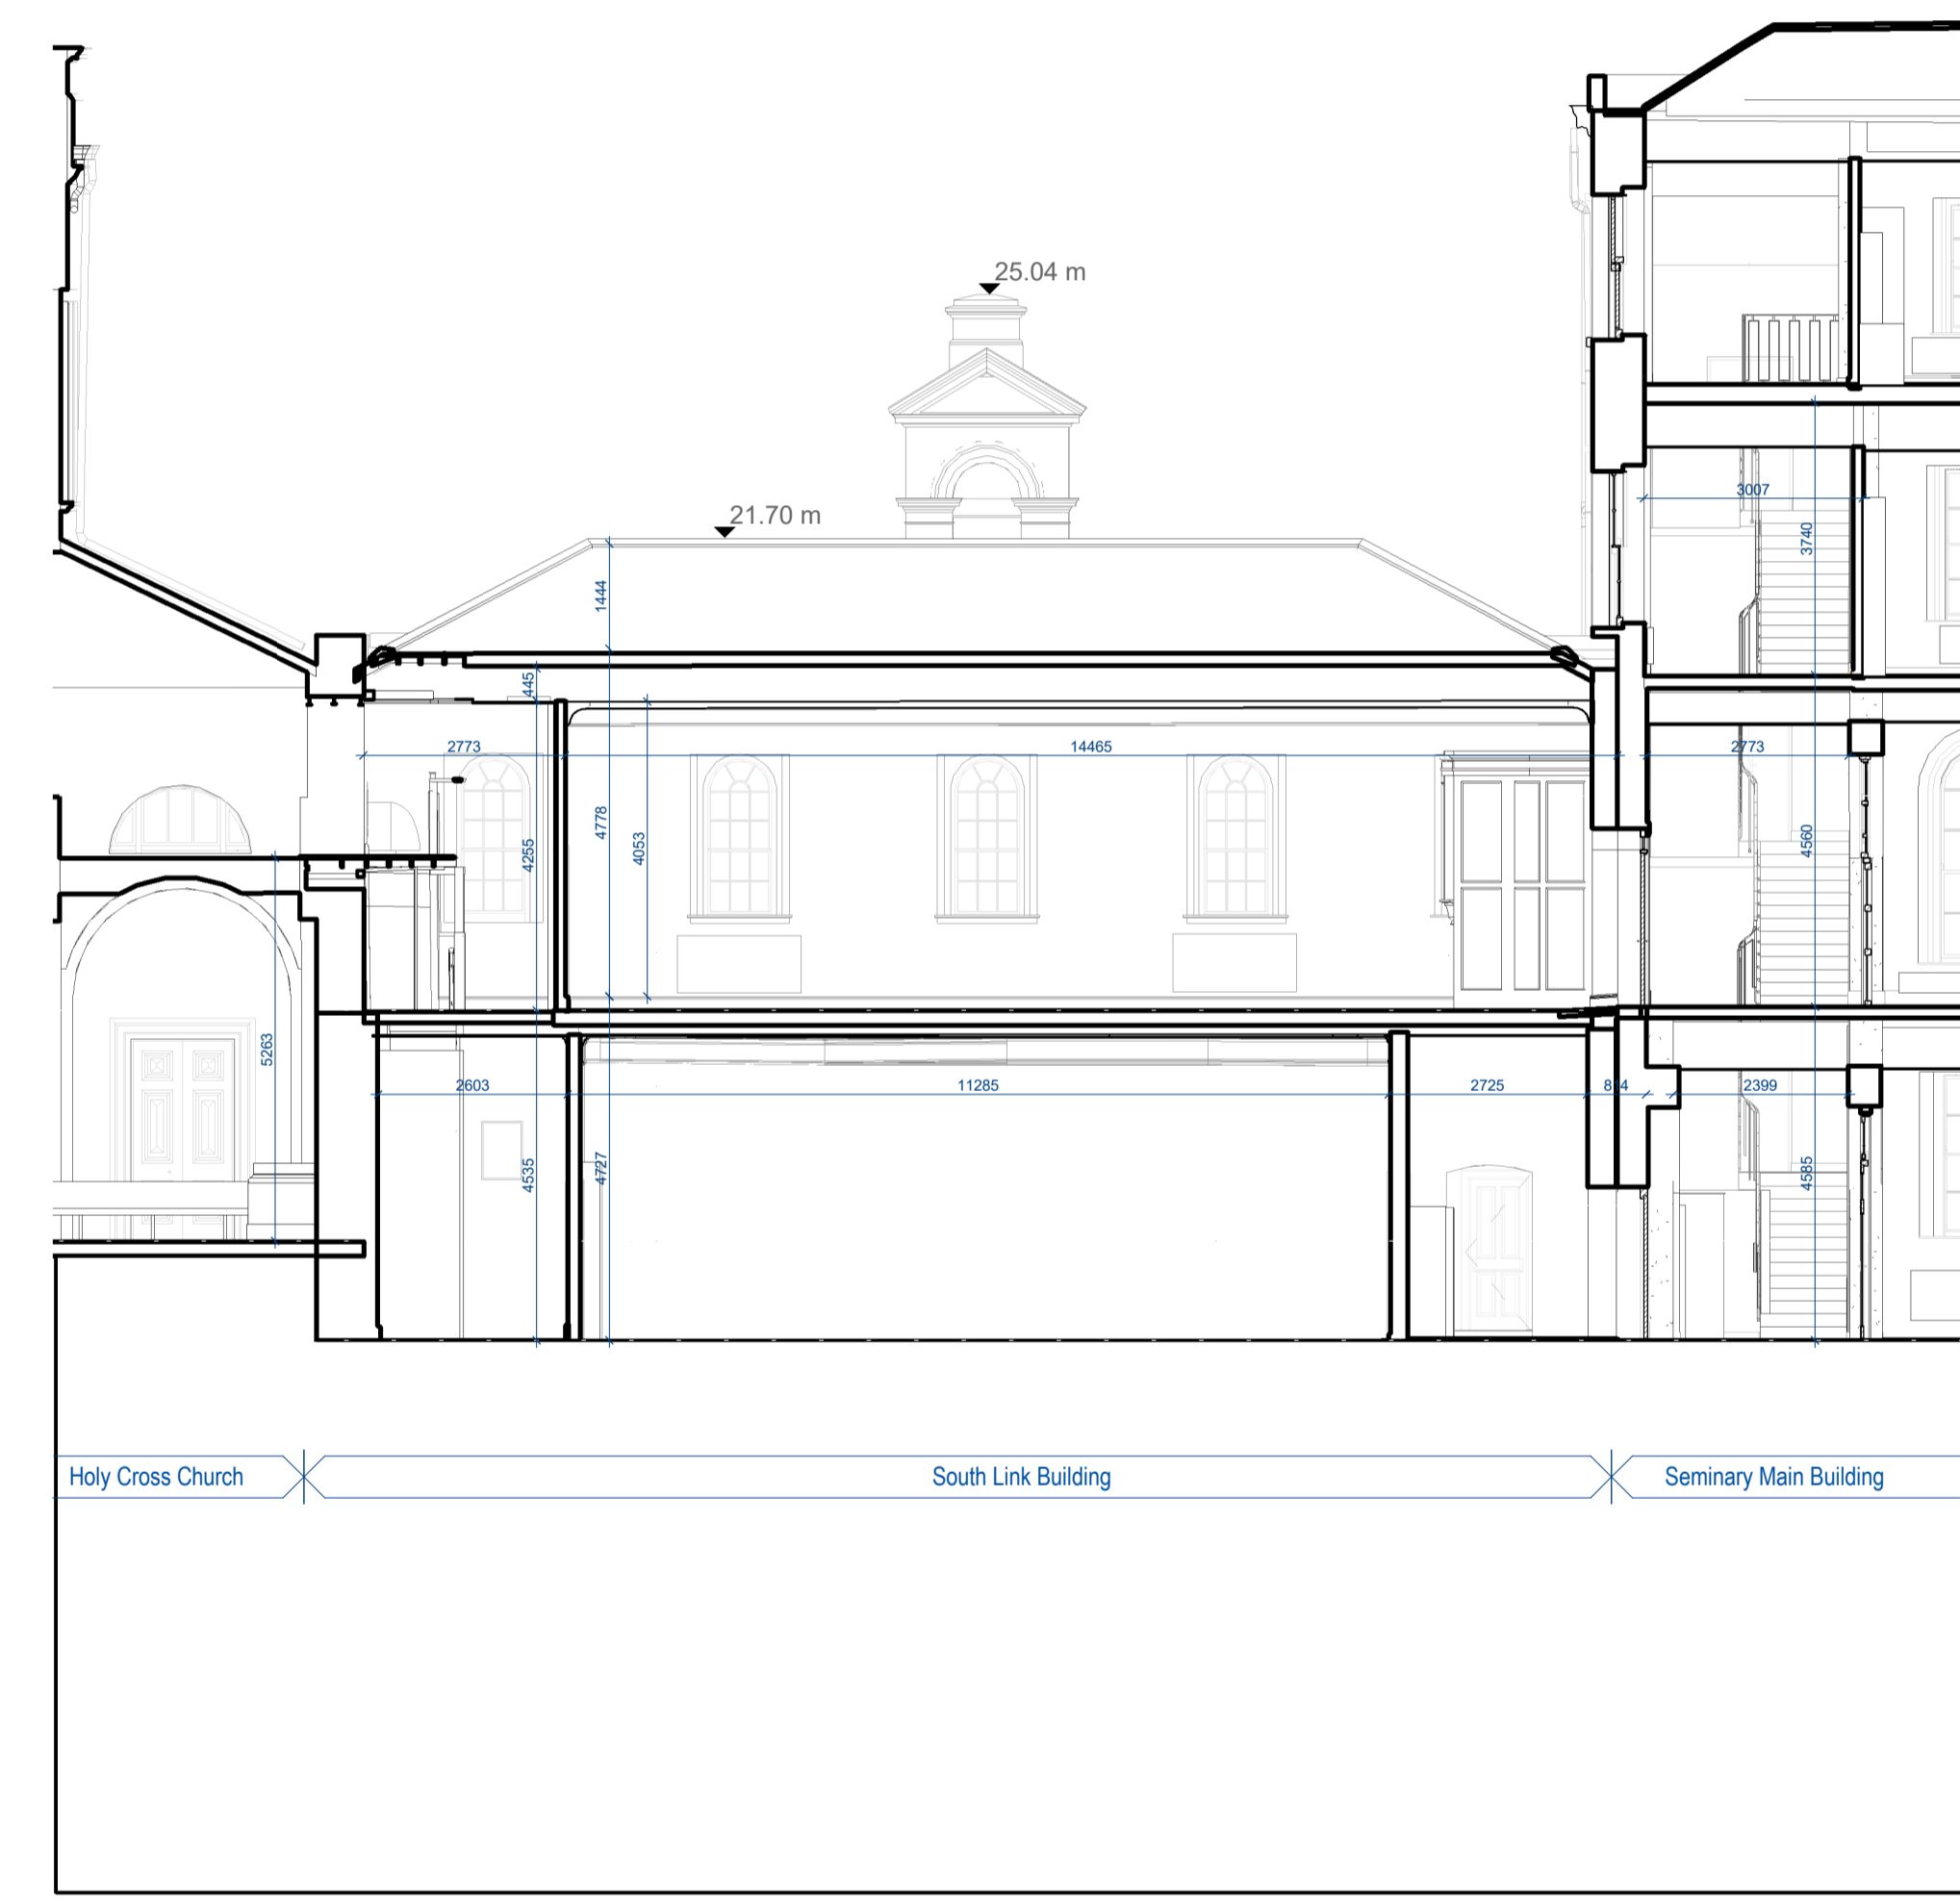

**2** South Link Building-Survey Section 2  
Scale - 1:100


E3\_R03 ▼  
+27.767

E3\_L02 ▼  
+18.155

E3\_L01 ▼  
+15.207

E3\_L00a ▼  
+12.037

E3\_L00 ▼  
+10.672

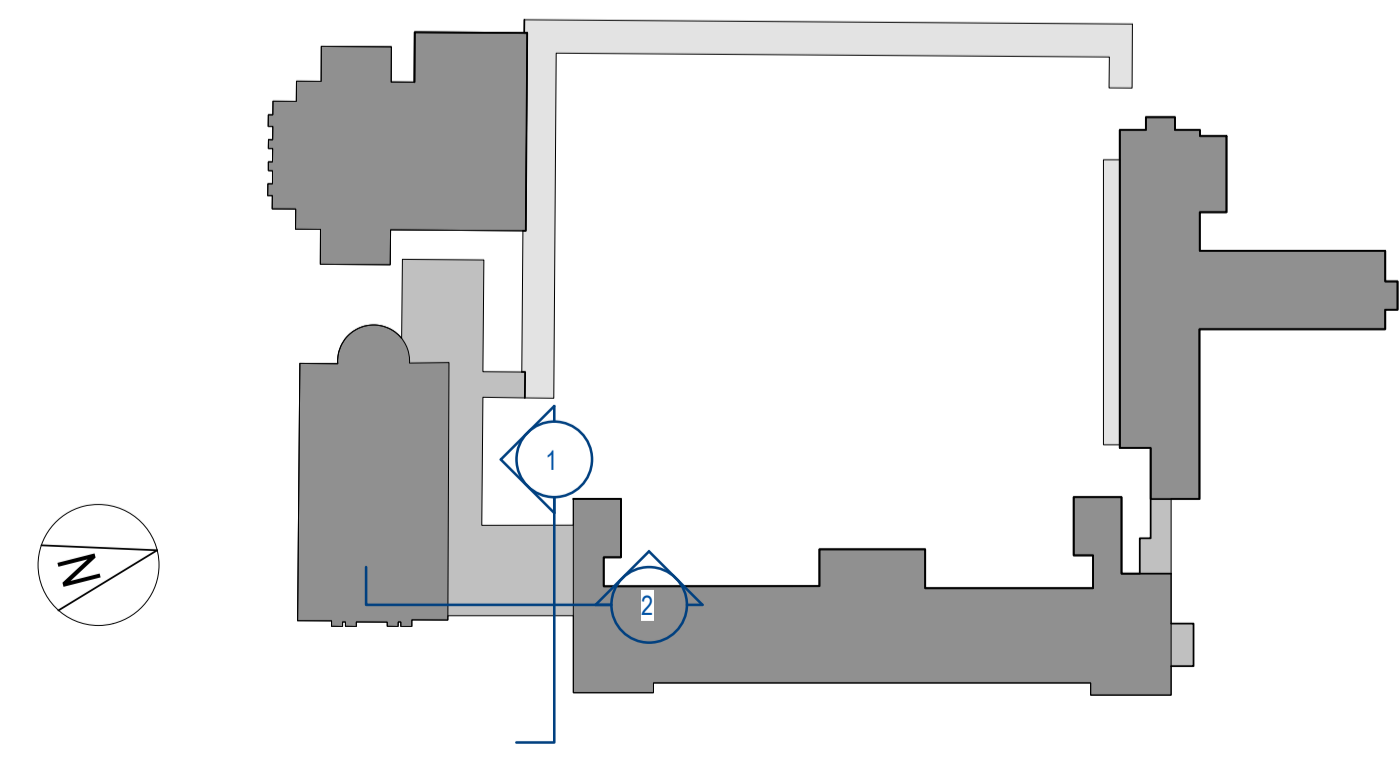

P2	APR 21	Issued for Planning	DT	SP
P1	NOV 20	Issued for Pre Application consultation	DT	IB
REV	DATE	DESCRIPTION	CKH	DRN

STATUS CODE DESCRIPTION  
**ISSUED FOR PLANNING APPROVAL**

APPLICANT NAME

CWTC Multi Family ICAV acting on behalf of its sub-fund DBTR DR1 Fund

PROJECT NAME

Holy Cross College SHD

LOCATION

Holy Cross College, Clonliffe Road, Dublin 3 and Drumcondra Road Lower, Drumcondra, Dublin 9

DRAWING  
**South Link Building-Survey Sections**

PROJECT NUMBER  
CLN-MCM-00-ZZ-M3-A-C0003

DATE  
07/24/20

SCALE@ A1:  
As indicated

DRAWN/CHECKED:  
SPL/ROC

STATUS CODE: CLN-MCM-E3-ZZ-DR-A-S-163

REVISION  
A1 P2

**Henry J Lyons**

Architecture • Interiors  
henrylyons.com

+353 1 888 3333  
info@henrylyons.com

51-54 Pearse Street  
Dublin D02 KA66

**VIRTUS**

**O'Donnell+Tuomey**

mcculloughmulvinarchitects

**NMP**  
Niall Montgomery + Partners

**o'mahony pike**

**BM**  
BARRETT MAHONY

**OCSC**