

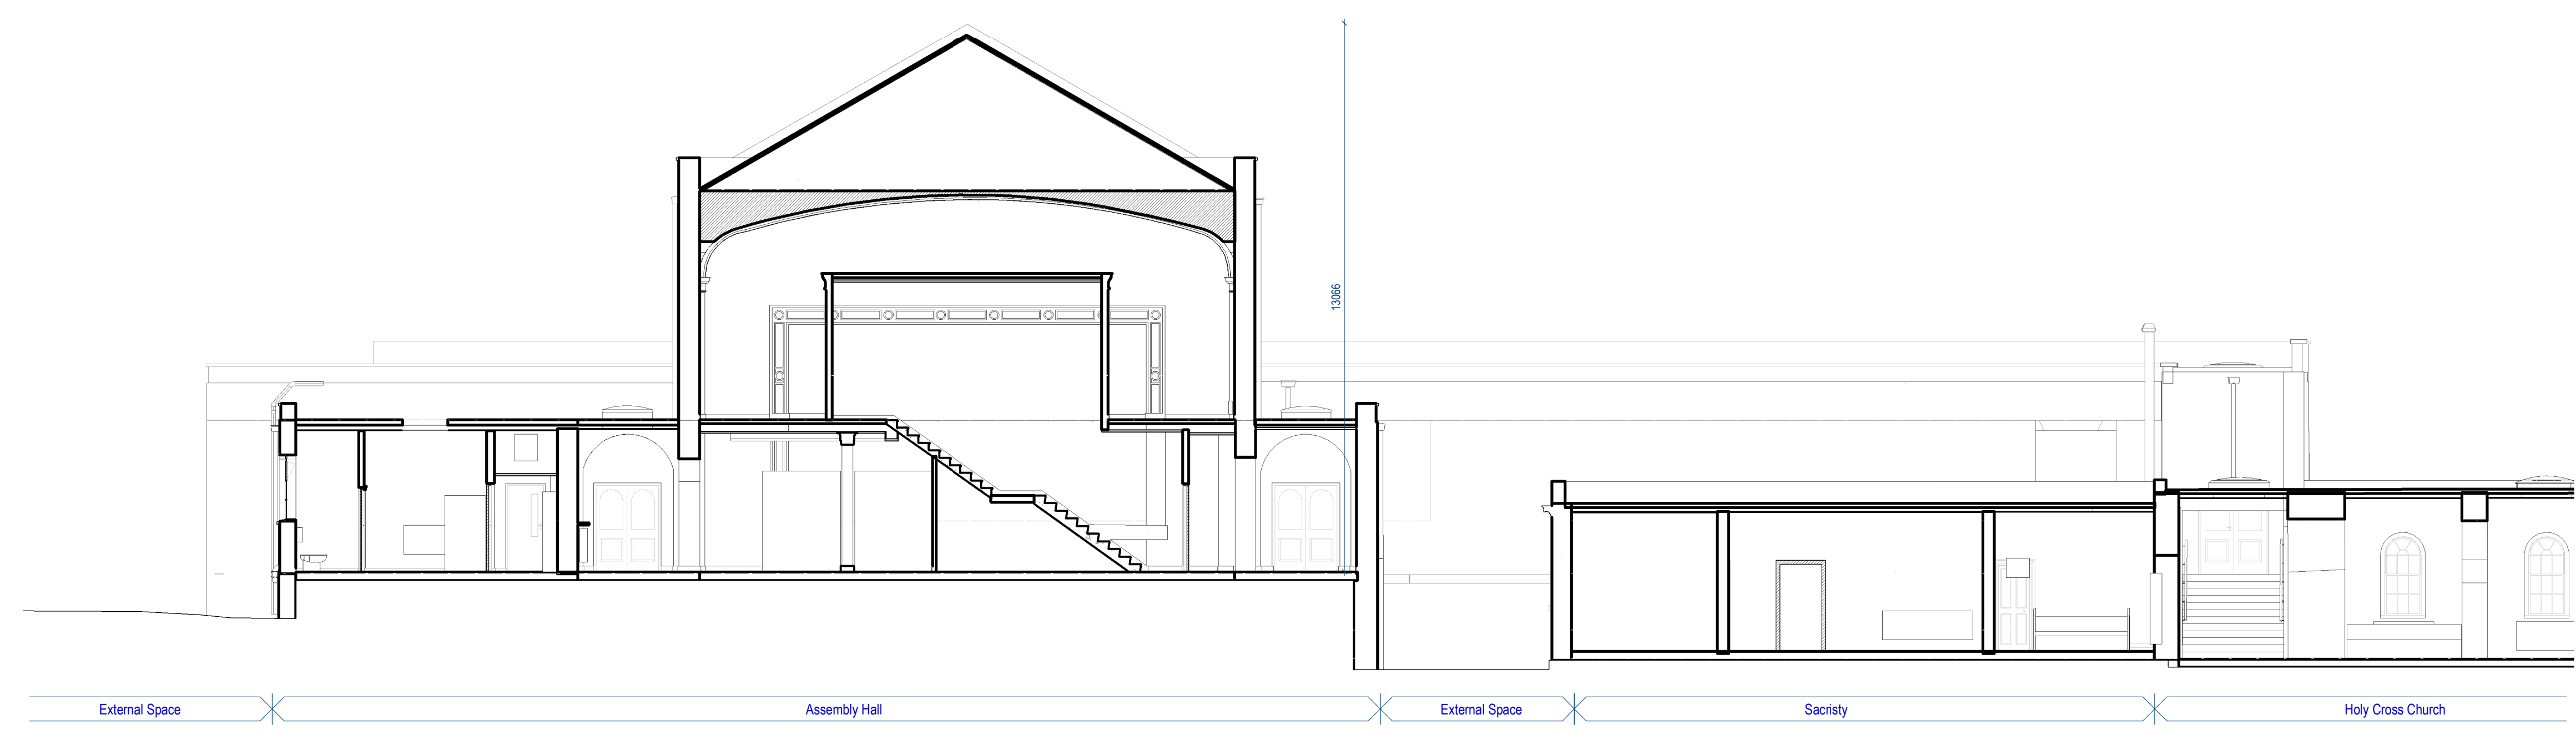


ALL DIMENSIONS TO BE CHECKED ON SITE
 NO DIMENSIONS TO BE SCALED FROM THIS DRAWING
 DRAWING IS TO BE READ IN CONJUNCTION WITH RELEVANT
 CONSULTANTS DRAWINGS

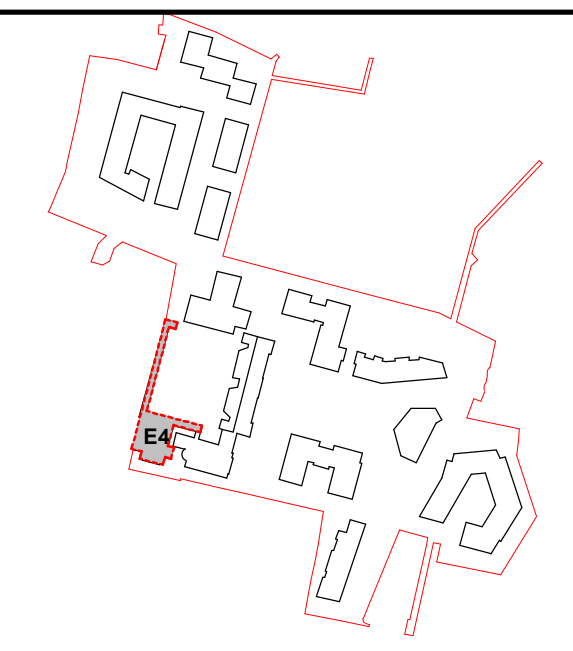


- E4_R03 ▼
+23.227
- E4_L02 ▼
+18.788
- E4_L01 ▼
+17.727
- E4_L00a ▼
+15.327
- E4_L00 ▼
+14.077
- E4_B01 ▼
+12.727
- E4_B02 ▼
+12.047

1 Section-CC-Survey
 Scale - 1:100

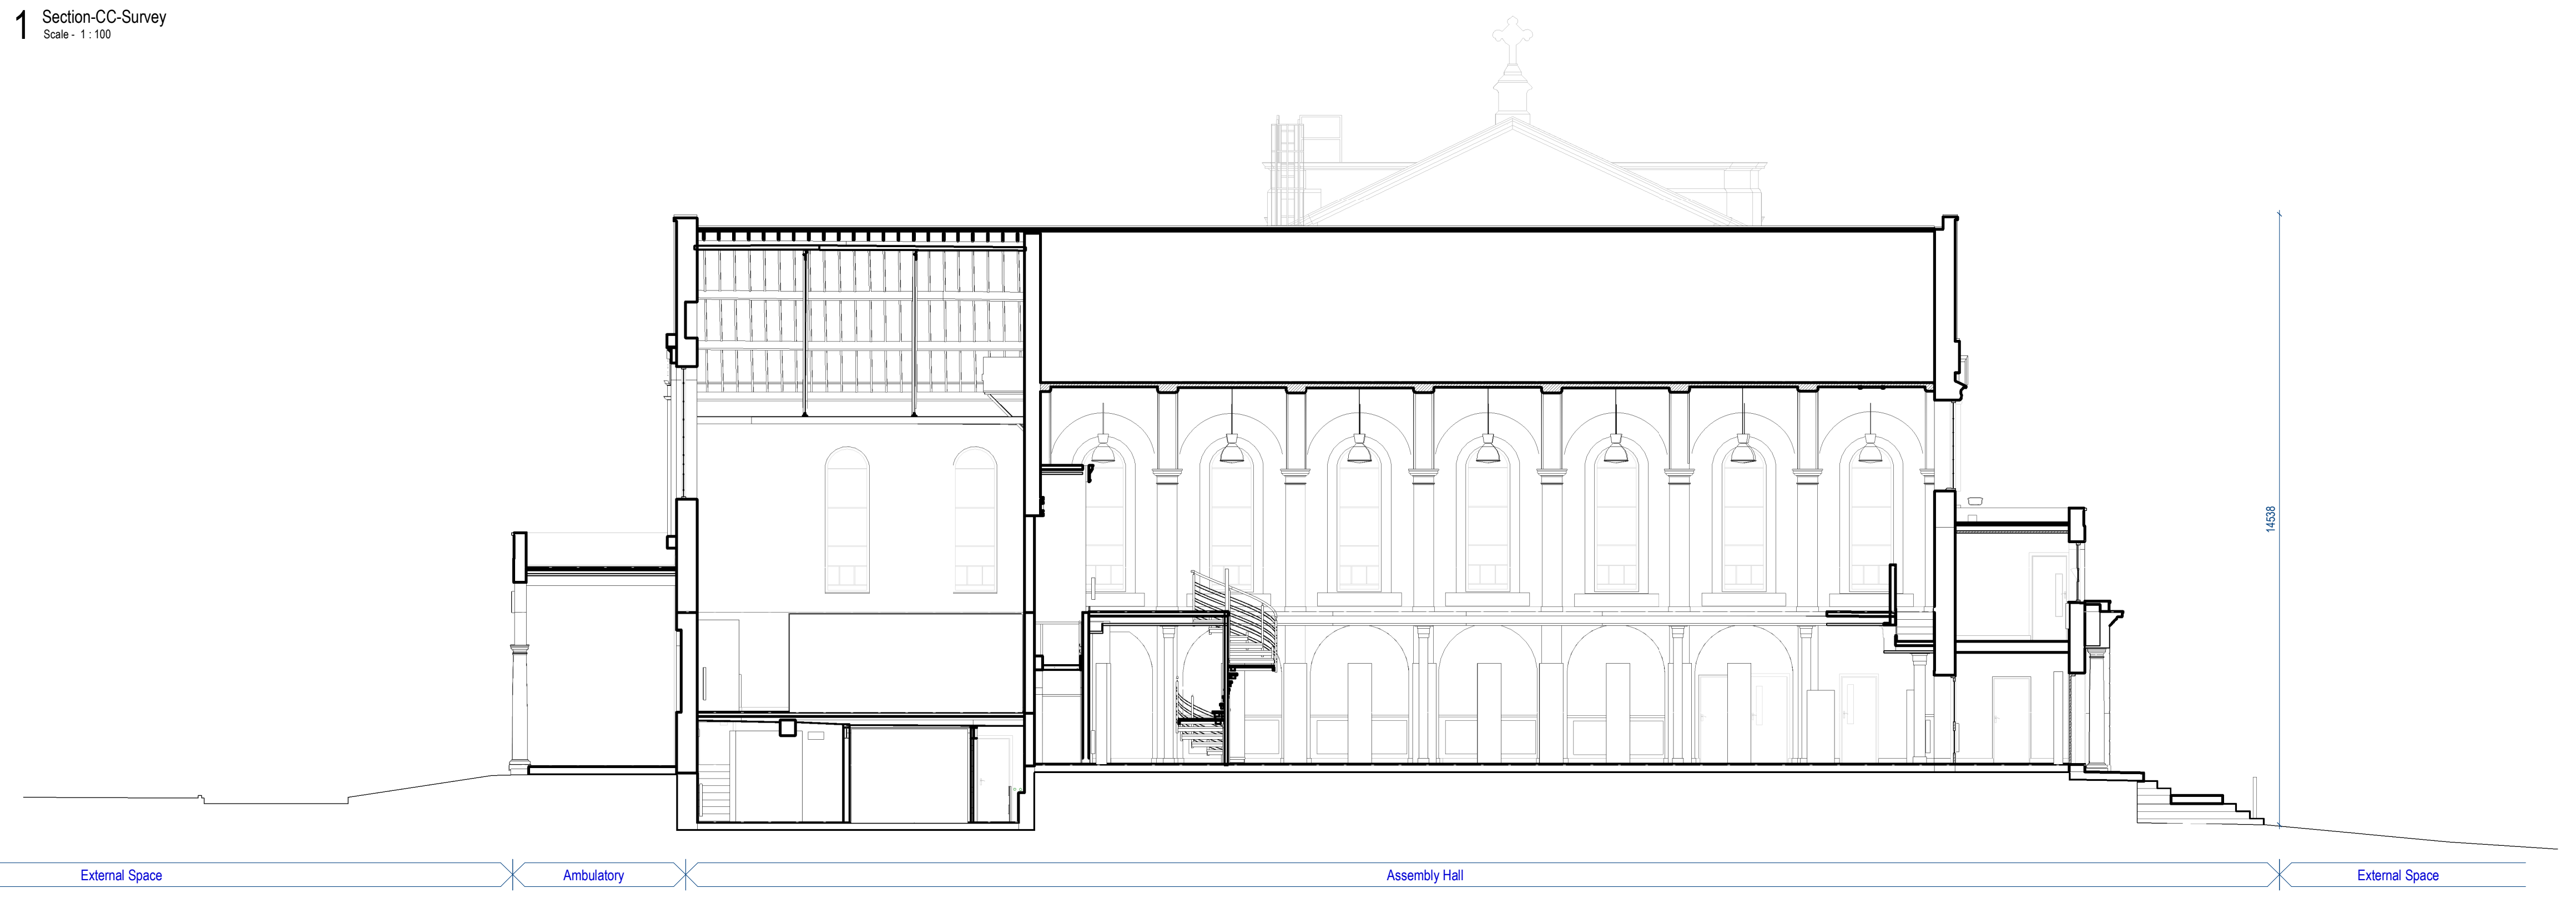

- E4_R03 ▼
+23.227
- E4_L02 ▼
+18.788
- E4_L01 ▼
+17.727
- E4_L00a ▼
+15.327
- E4_L00 ▼
+14.077
- E4_B01 ▼
+12.727
- E4_B02 ▼
+12.047

2 Section-EE-Survey
 Scale - 1:100

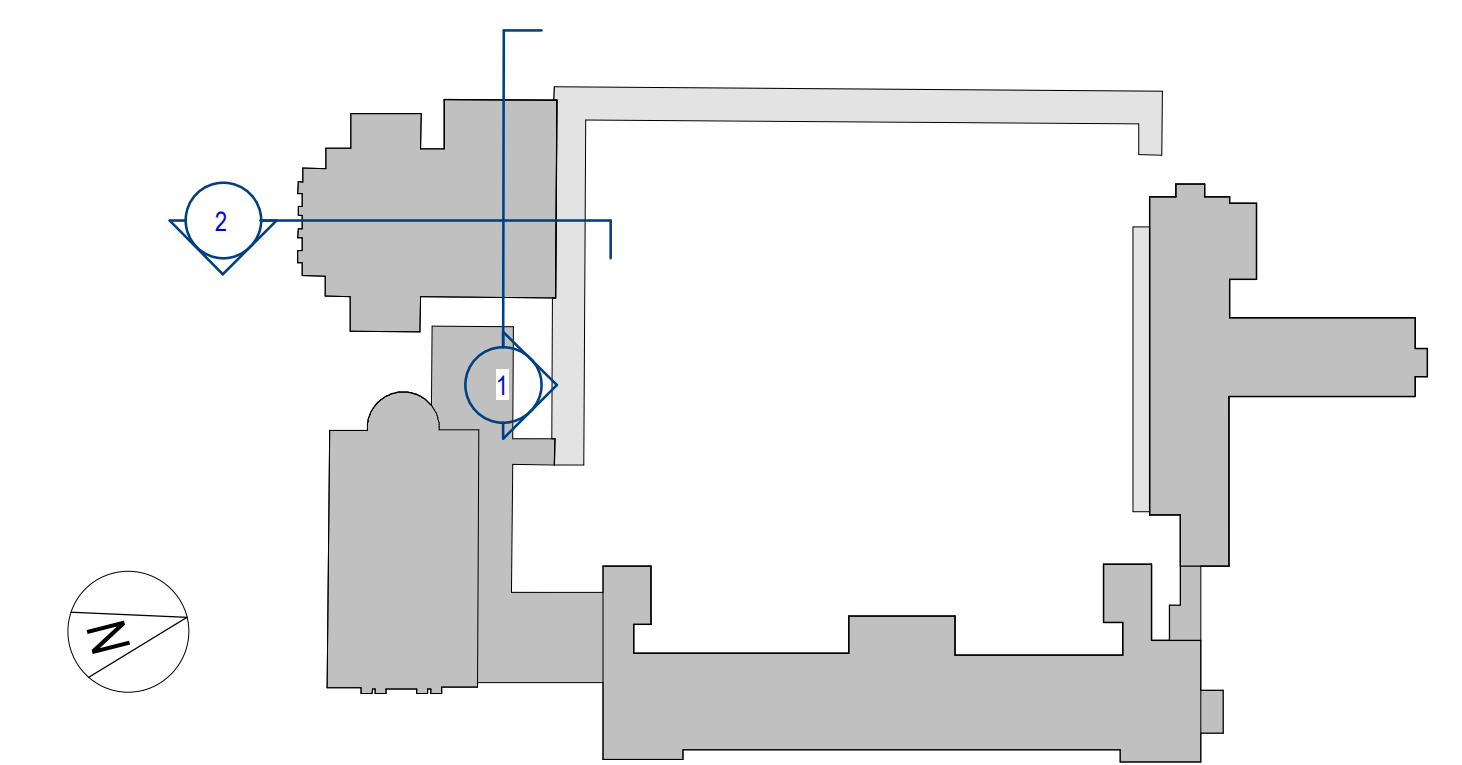

REV	DATE	DESCRIPTION	CHK	DRN
P2	APR 21	Issued for Planning	DT	FG
P1	NOV 20	Issued for Pre-Application Consultation	DT	IB

STATUS CODE DESCRIPTION
ISSUED FOR PLANNING APPROVAL

APPLICANT NAME

CWTC Multi Family ICAV acting on behalf of its sub-fund DBTR DR1 Fund

PROJECT NAME

Holy Cross College SHD

LOCATION

Holy Cross College, Cloniffe Road, Dublin 3 and Drumcondra Road Lower, Drumcondra, Dublin 9

DRAWING

ASSEMBLY HALL - SURVEY SECTIONS

PROJECT NUMBER
 CLN-MCM-00-ZZ-M3-A-L0003

DATE
 06/02/20

SCALE@A1:
 As indicated

DRAWN/CHECKED:
 IB/ROC

STATUS CODE: DRAWING NUMBER REVISION

A1 CLN-MCM-E4-ZZ-DR-A-S-145 P2

Henry J Lyons

Architecture + Interiors +353 1 888 3333 51-54 Pearse Street
 henrylyons.com info@henrylyons.com Dublin D02 KA66

