

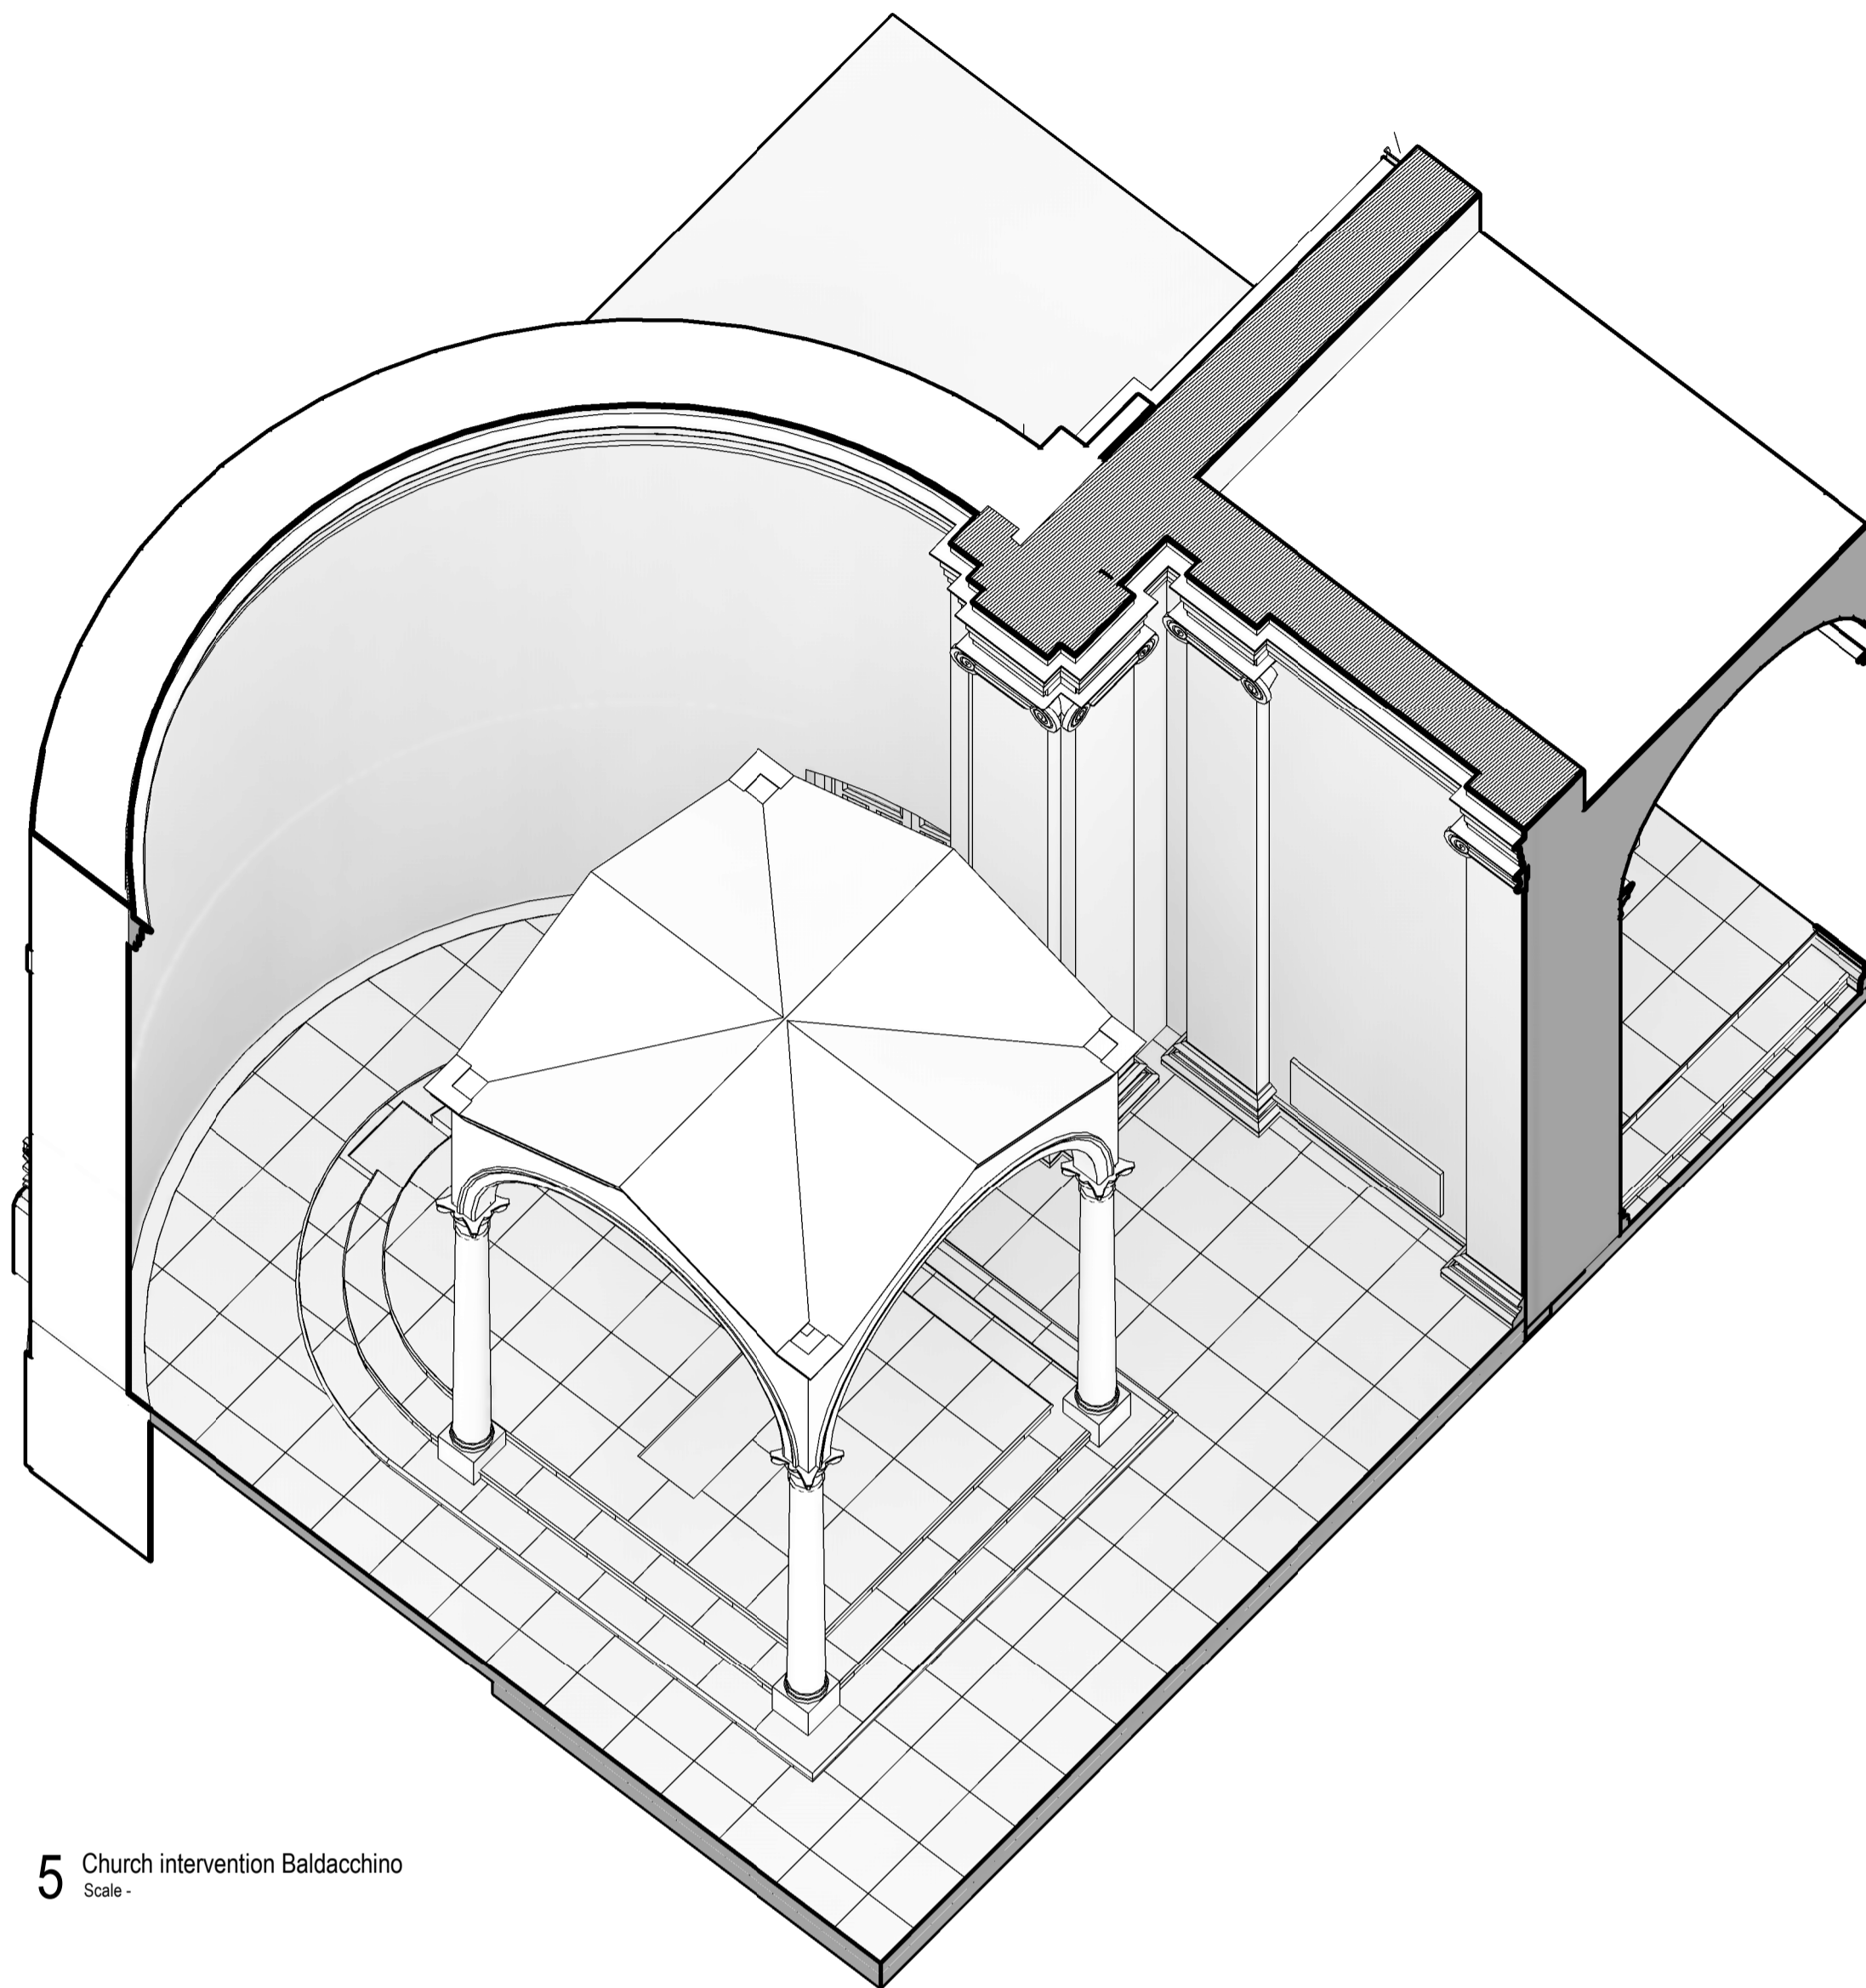



ALL DIMENSIONS TO BE CHECKED ON SITE
 NO DIMENSIONS TO BE SCALED FROM THIS DRAWING
 DRAWING IS TO BE READ IN CONJUNCTION WITH RELEVANT
 CONSULTANTS DRAWINGS

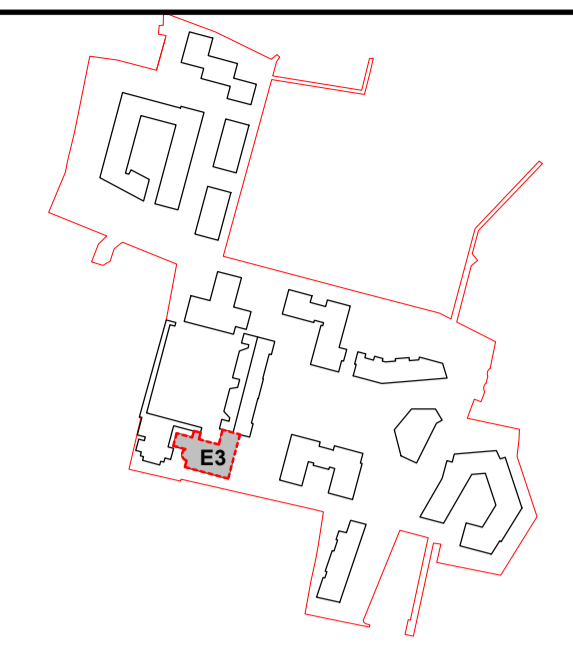

5 Church intervention Baldacchino
 Scale - 1:50

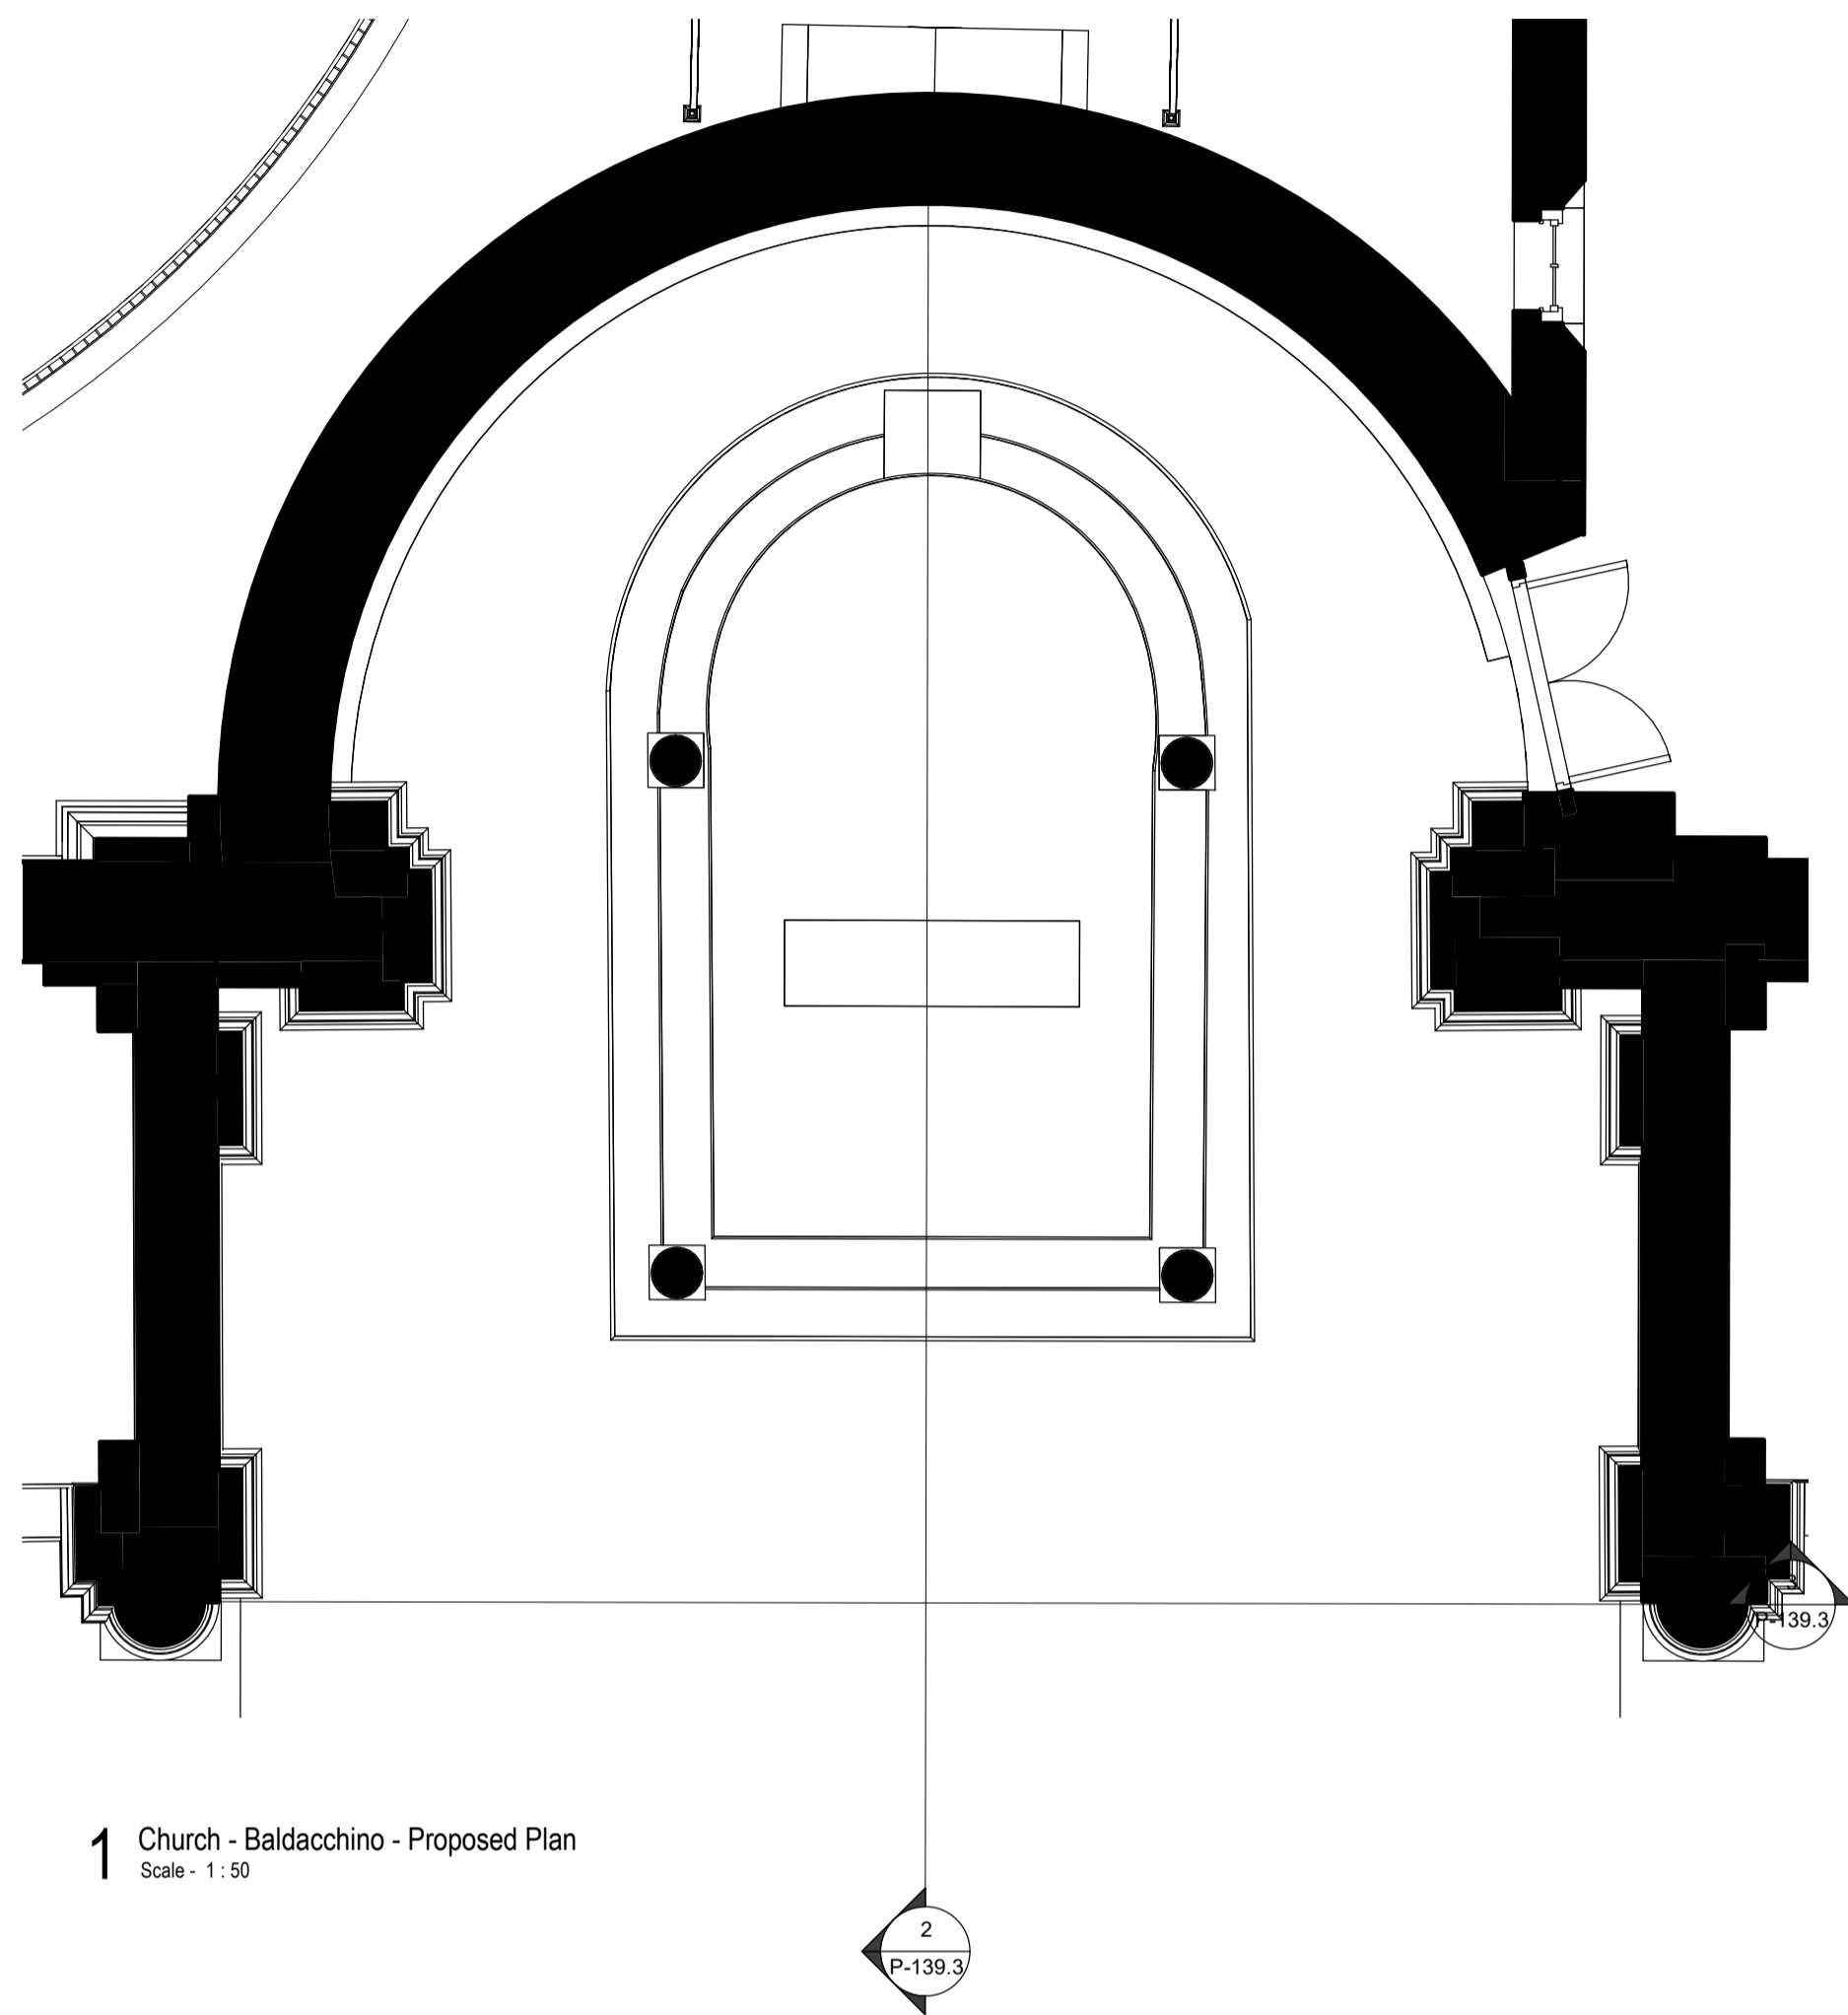

1 Church - Baldacchino - Proposed Plan
 Scale - 1:50

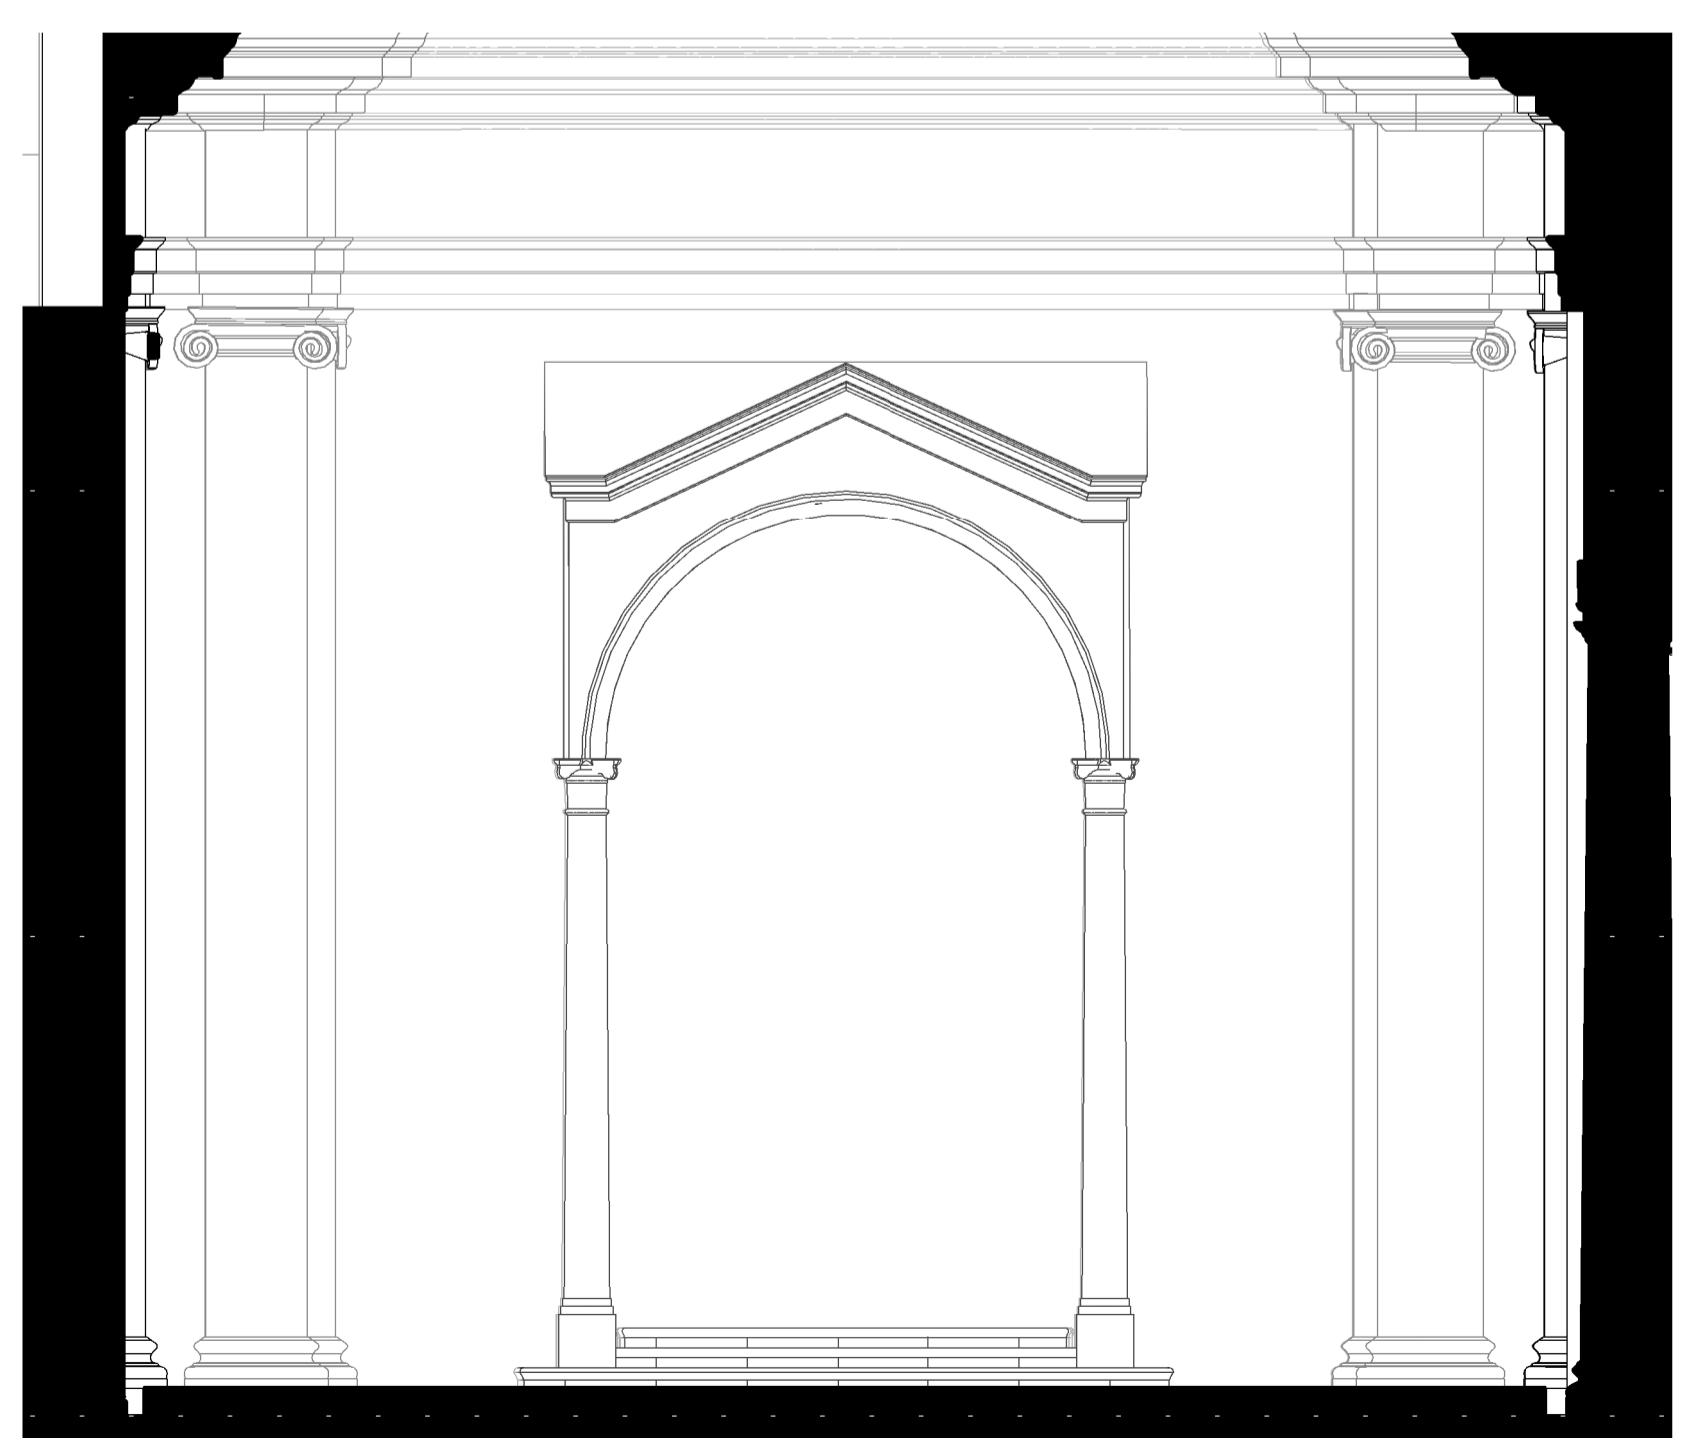

3 Baldacchino - front view
 Scale - 1:50

E3_L02
 +18.155

E3_L01
 +15.207

E3_L00a
 +12.037



2 Baldacchino Section
 Scale - 1:50

E3_L02
 +18.155

E3_L01
 +15.207

E3_L00a
 +12.037

REV	DATE	DESCRIPTION	CHK	DRN
P2	APR 21	Issued for Planning	DT	SP
P1	NOV 20	Issued for Pre Application consultation	DT	IB

STATUS CODE DESCRIPTION
ISSUED FOR PLANNING APPROVAL

APPLICANT NAME
 CWTC Multi Family ICAV acting on behalf of its sub-fund DBTR DR1 Fund

PROJECT NAME
 Holy Cross College SHD

LOCATION
 Holy Cross College, Clonliffe Road, Dublin 3 and Drumcondra Road Lower, Drumcondra, Dublin 9

DRAWING
Church - Baldacchino

PROJECT NUMBER
 CLN-MCM-00-ZZ-M3-A-C0003

DATE
 10/16/20

SCALE@ A1:
 1:50

DRAWN/CHECKED:
 FG/ ROC

STATUS CODE: DRAWING NUMBER REVISION
 A1 CLN-MCM-E3-ZZ-DR-A-P-139.3 P2

Henry J Lyons
 Architecture + Interiors
 hennylyons.com +353 1 888 3333 info@hennylyons.com 51-54 Pearse Street Dublin D02 KA66



O'Donnell+Tuomey

mcculloughmulvinarchitects

NMP
 Niall Montgomery + Partners

o'mahony pike

BM
 BARRETT MAHONY

