

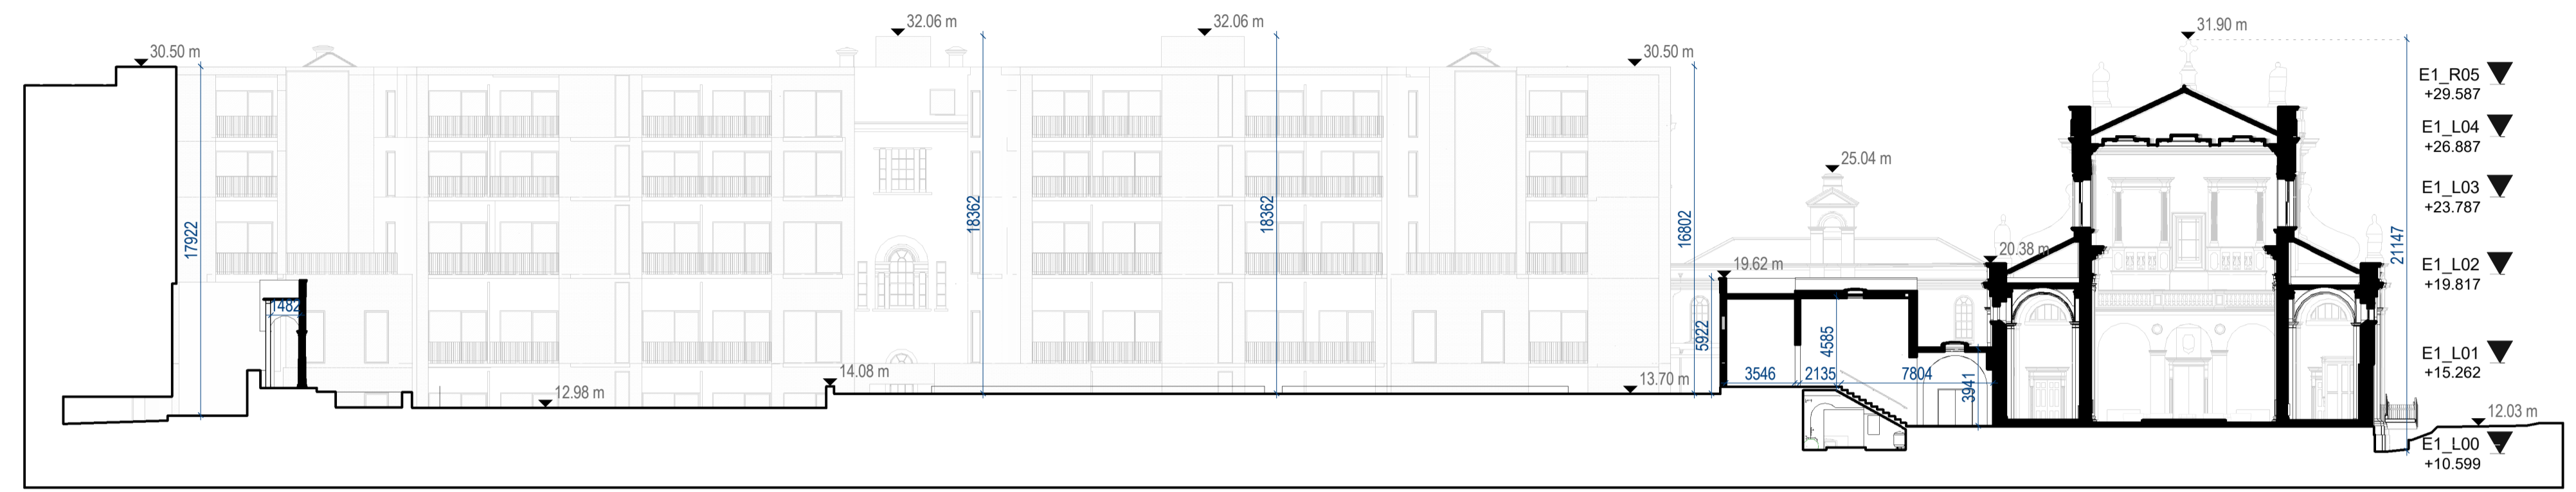



ALL DIMENSIONS TO BE CHECKED ON SITE
NO DIMENSIONS TO BE SCALED FROM THIS DRAWING
DRAWING IS TO BE READ IN CONJUNCTION WITH RELEVANT
CONSULTANTS DRAWINGS

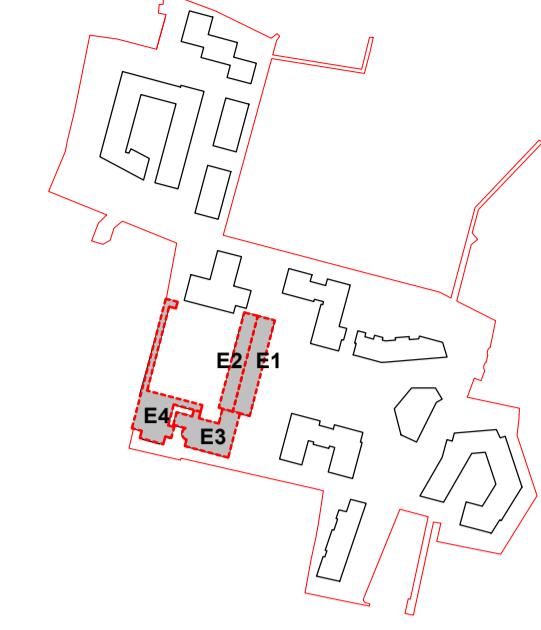

3 Proposed Site Section C-C
Scale - 1 : 250

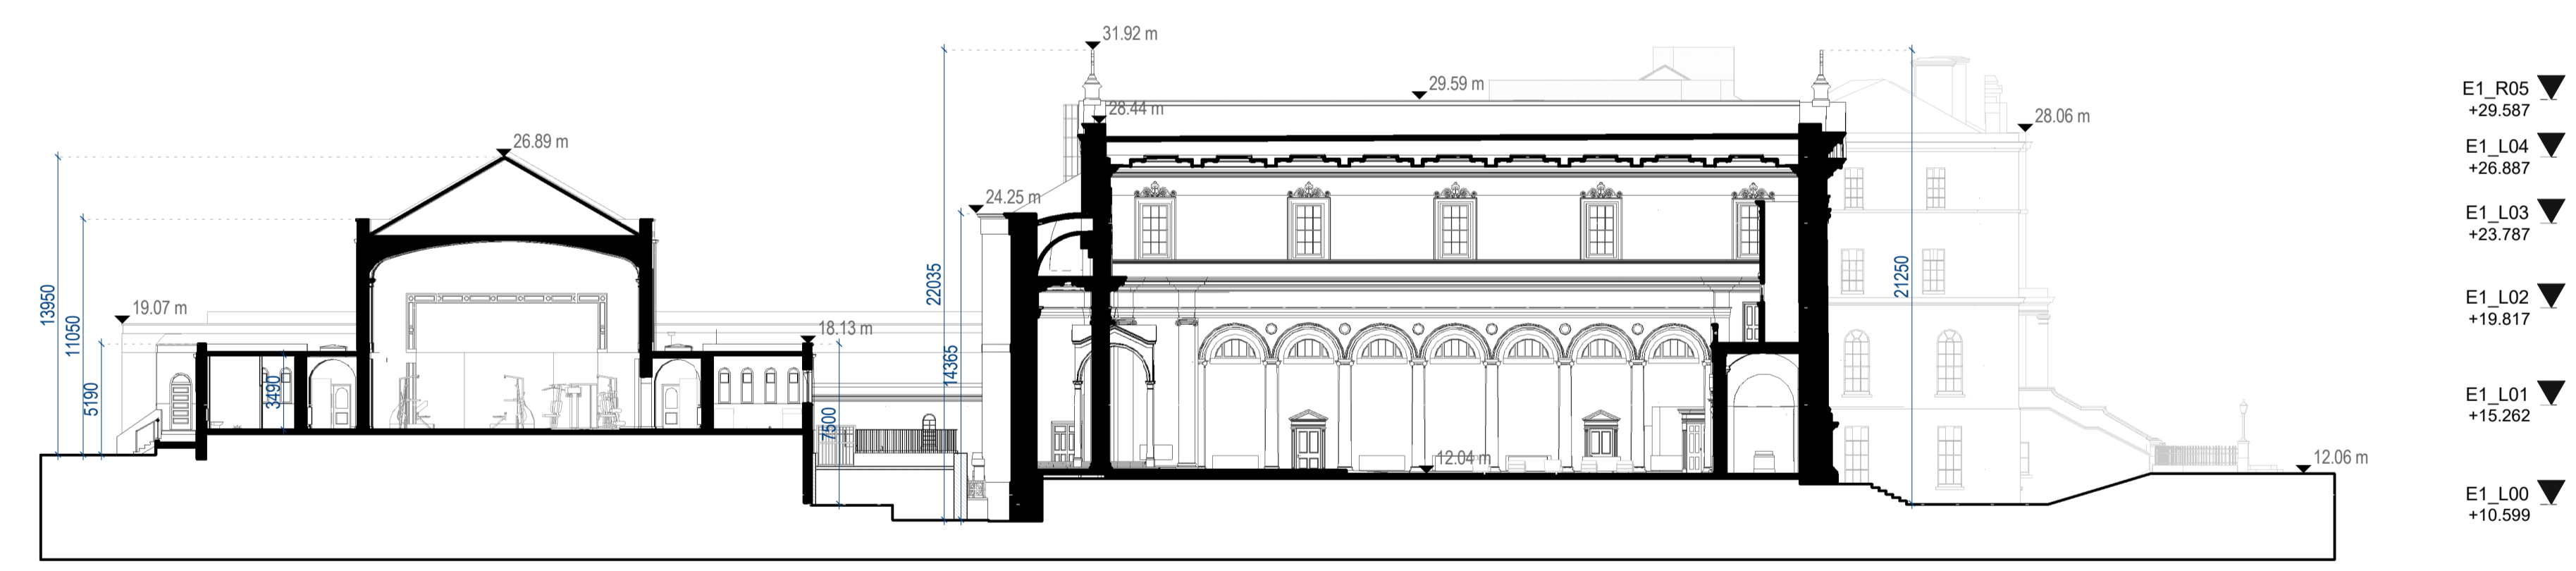

4 Proposed Site Section D-D
Scale - 1 : 250

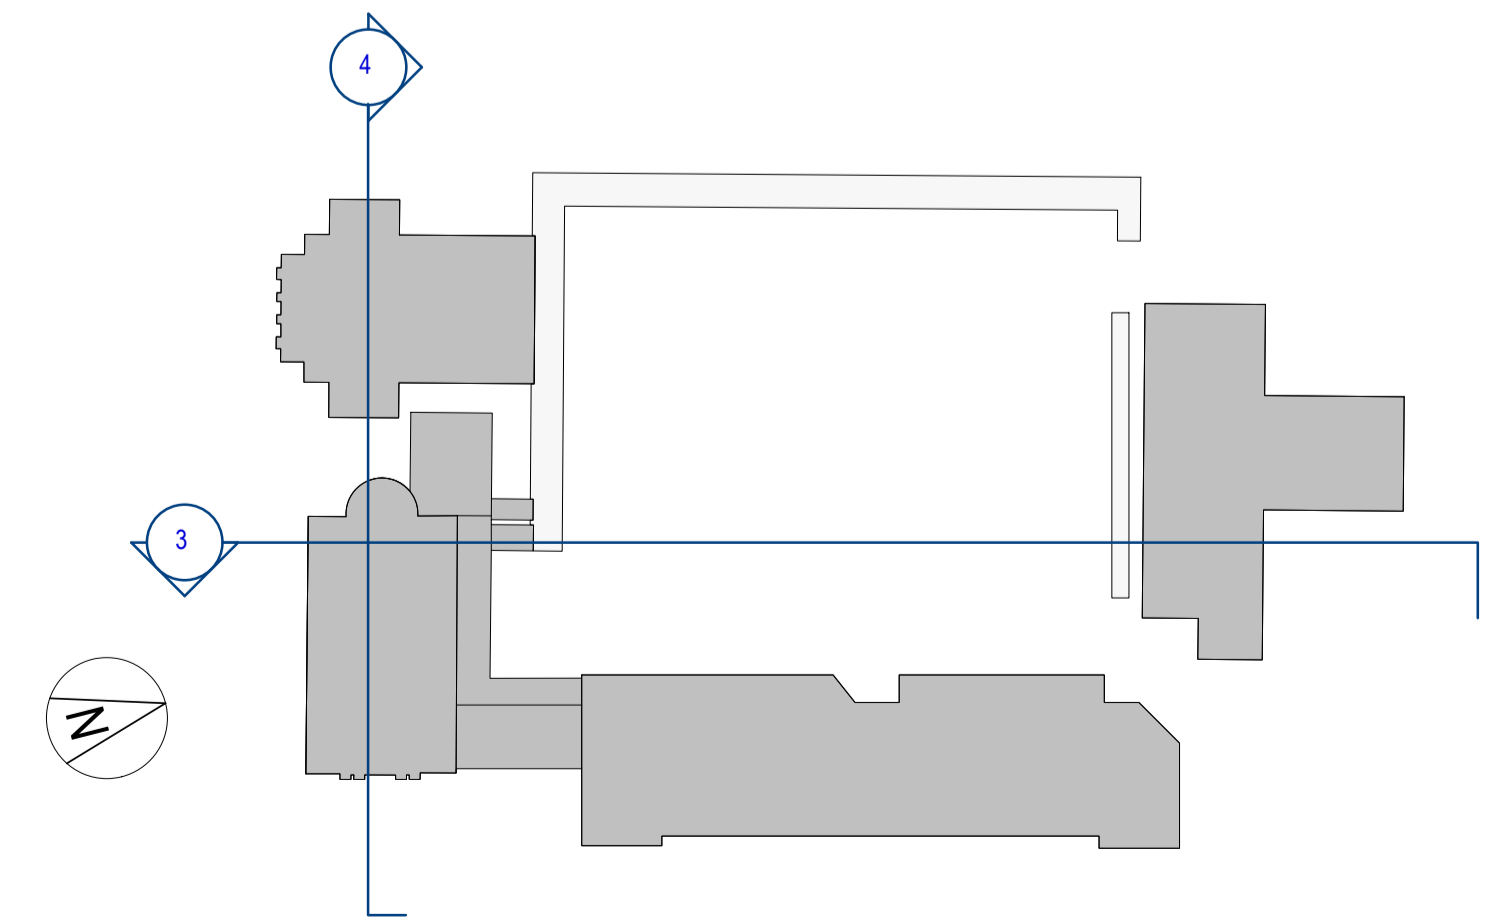

REV	DATE	DESCRIPTION	CHK	DRN
P2	APR 21	Issued for Planning	DT	SP
P1	NOV 20	Issued for Pre-Application Consultation	DT	IB

STATUS CODE DESCRIPTION
ISSUED FOR PLANNING APPROVAL

APPLICANT NAME

CWTC Multi Family ICAV acting on behalf of its sub-fund DBTR DR1 Fund

PROJECT NAME

Holy Cross College SHD

LOCATION

Holy Cross College, Clonliffe Road, Dublin 3 and Drumcondra Road Lower, Drumcondra, Dublin 9

DRAWING

Cloister Garden - Proposed Site Section CC Section DD

PROJECT NUMBER: CLN-MCM-00-ZZ-M3-A-C0003
DATE: 09/21/20

SCALE@ A1: As indicated
DRAWN/CHECKED: IBI/ROC

STATUS CODE:	DRAWING NUMBER	REVISION
A1	CLN-MCM-SW-ZZ-DR-A-P-011	P2

Henry J Lyons
Architecture • Interiors
henrylyons.com

VIRTUS

O'Donnell+Tuomey

mcculloughmulvinarchitects

NMP
Niall Montgomery + Partners

o'mahony pike

BM
BARRETT MAHONY

OCSC