




1 SKY GARDEN- LEVEL 03  
1:100 @A1

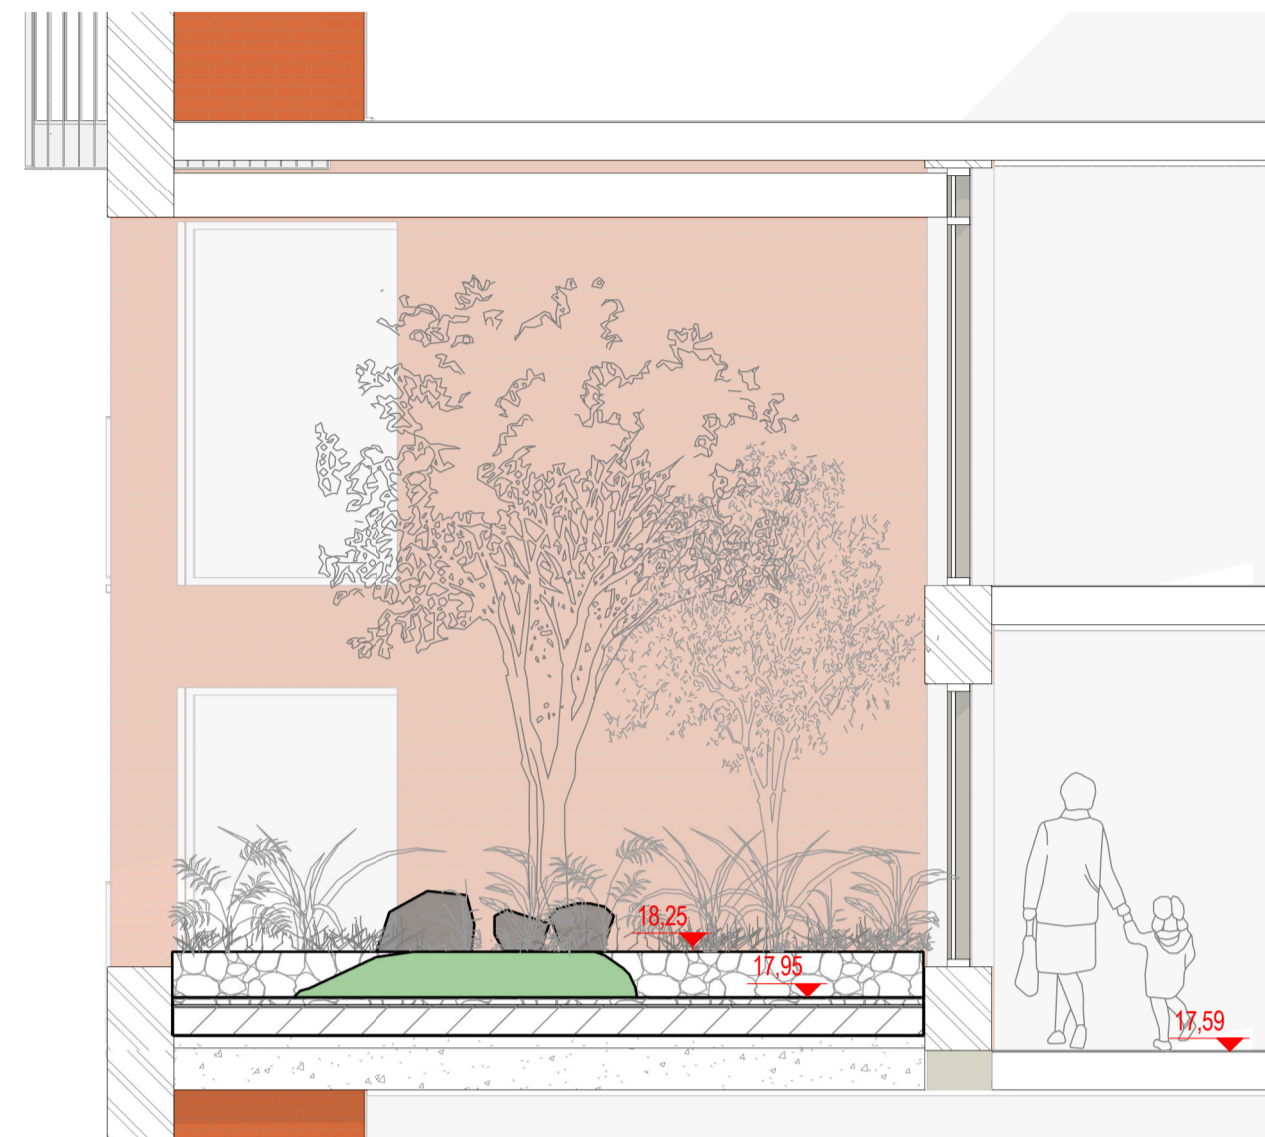

2 SECTION 01  
1:50 @A1

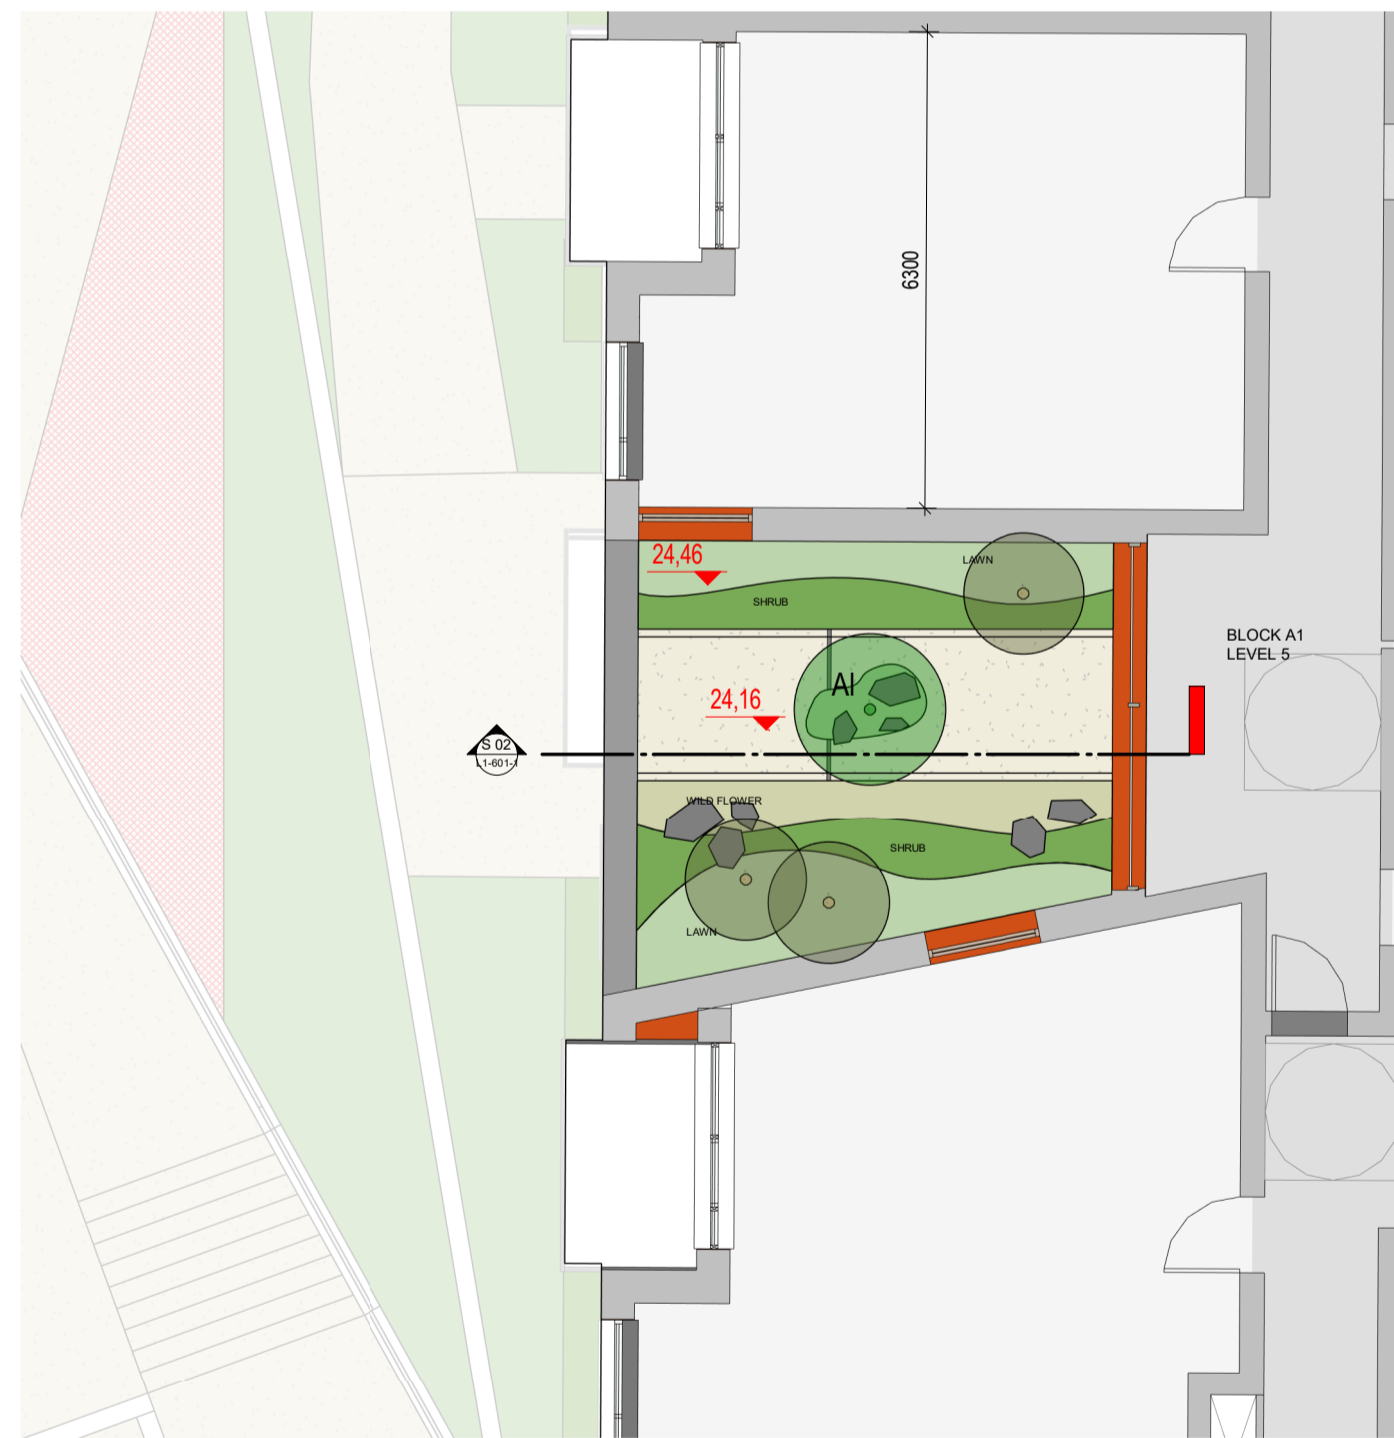

3 SKY GARDEN- LEVEL 05  
1:100 @A1

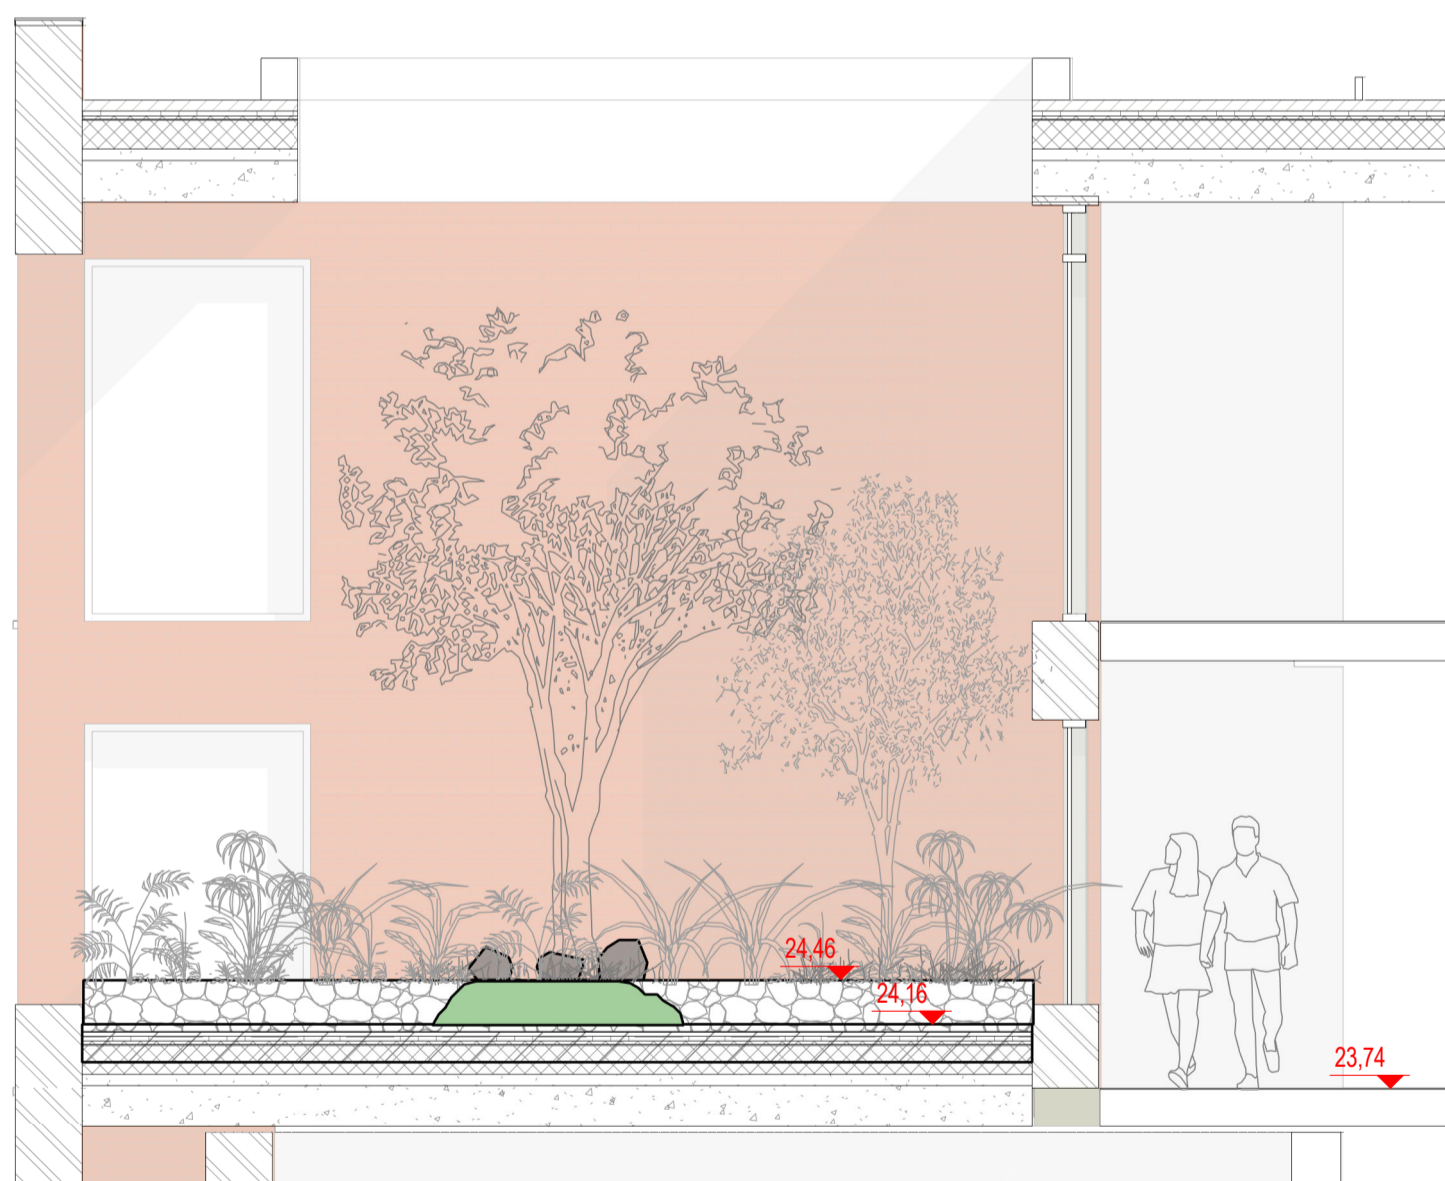

4 SECTION 02  
1:50 @A1



REFERENCE IMAGE



REFERENCE IMAGE



REFERENCE IMAGE

NOTE  
ALL DIMENSIONS TO BE CHECKED ON SITE  
NO DIMENSIONS TO BE SCALED FROM THIS DRAWING  
THIS DRAWING IS TO BE READ IN CONJUNCTION WITH  
RELEVANT CONSULTANTS DRAWINGS  
NO PART OF THIS DOCUMENT MAY BE REPRODUCED OR  
TRANSMITTED IN ANY FORM OR STORED IN ANY RETRIEVAL  
SYSTEM OF ANY NATURE WITHOUT THE WRITTEN PERMISSION  
OF THE LANDSCAPE ARCHITECT AS COPYRIGHT HOLDER EXCEPT  
AS AGREED FOR USE ON THE PROJECT FOR WHICH THE  
DOCUMENT WAS ORIGINALLY ISSUED.  
FOR DRAWING INDEX, GENERAL NOTES, REFER TO  
DWG L1-001

CLIENT:

CWTC Multi Family ICAV  
Acting on behalf of its sub-fund DBTR DR1 Fund

ARCHITECTS: mahony pike HJL  
O'Donnell+Thomey ncculloughmulvinnarchitects

LEGEND

- SITE BOUNDARY
- Z12-Z9 LANDS
- ▶ CAR PARKING ACCESS
- ◀ BIKE PARKING ACCESS
- ♿ MOBILITY IMPAIRED PARKING
- ♻️ BIN WASTE COLLECTION
- ⚡ ESB STATION
- ⚡ EXERCISE STATION
- P.L. PLATFORM LIFT
- VENTS
- PLAY AREA
- COMPACT GRAVEL
- NATURAL STONE
- CLAY BRICK
- ASPHALT
- ROOT PROTECTION (WEB CELL BUILD UP)
- ⊙ CAR CLUB
- ⊙ SIGNAGE
- ⊙ BIKE PARKING
- COLLAPSIBLE BOLLARD
- LIGHTING
- GRASSCRETE
- EXERCISE AREA
- RECON PAVEMENT
- FEATURE PAVING
- BARK MULCH
- CORDUROID PAVING
- TACTILE PAVING
- ATTENUATION TANK

SOFT LANDSCAPE LEGEND

- LAWN
- SHRUB
- SWALE
- PROPOSED TREE
- HEDGE
- WILD FLOWER
- WOODLAND
- LARGE SHRUB

TREE LEGEND

- Af - Acer x freemanii "Autumn Blaze"
- Be - Betula jacquemontii
- Ce - Cedrus atlantica Glauca
- Co - Cercis canadensis "Forest Pansy" (multi-stem)
- Cl - Crataegus laevigata "Paul's Scarlet"
- Ju - Juglans regia
- Li - Liquidambar styraciflua
- Mg - Magnolia grandiflora
- Md - Malus domestica
- Pi - Pinus sylvestris
- Pv - Pinus avium
- Pp - Prunus perca
- Pim - Prunus serotina (multi-stem)
- Py - Prunus yedoensis (multi-stem)
- Pd - Pnyus domestica
- Cr - Quercus robur
- Sa - Sorbus aria
- So - Sorbus aucuparia
- Td - Tachidum distichum
- Tc - Tilia cordata "Greenspire"
- UN - Ulmus "New Horizon"

NOTE: Irrigation of Gardens to be provided

BIM 360://Cioniffle/CLN-NMP-ZZ-M3-002.rvt

REVISIONS

Job No.	15A5A	Drawn By	RM
Dwg No.	L1-601-1	Checked By	JM
Scale	As indicated @A1	Date	July 2021

JOB DESCRIPTION

Site	Holy Cross College, Cloniffle Road, Dublin 3 and Drumcondra Road Lower, Drumcondra, Dublin 9
Project	Holy Cross College SHD
Title	SKY GARDENS LAYOUT