


1 ROOF GARDEN BLOCK D1
1:100 @A1

2 SECTION R-07
1:50 @A1

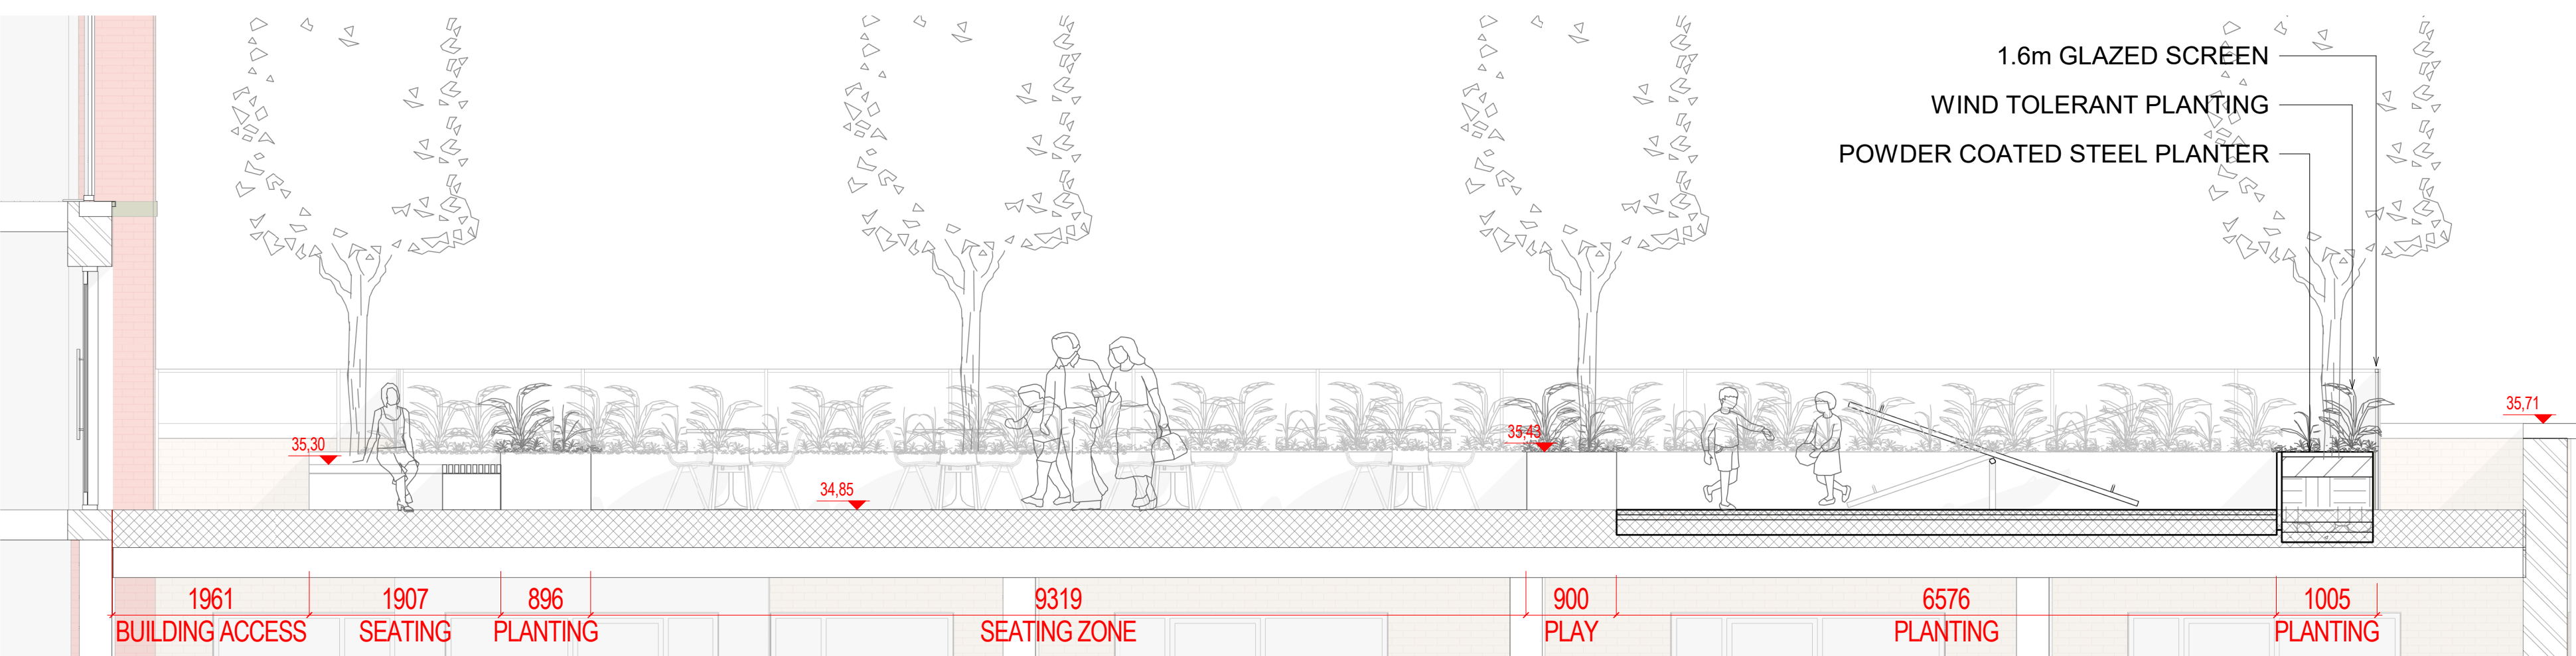

3 SECTION R-08
1:50 @A1

NOTE
ALL DIMENSIONS TO BE CHECKED ON SITE
NO DIMENSIONS TO BE SCALED FROM THIS DRAWING
THIS DRAWING IS TO BE READ IN CONJUNCTION WITH RELEVANT CONSULTANTS DRAWINGS
NO PART OF THIS DOCUMENT MAY BE REPRODUCED OR TRANSMITTED IN ANY FORM OR STORED IN ANY RETRIEVAL SYSTEM OF ANY NATURE WITHOUT THE WRITTEN PERMISSION OF THE LANDSCAPE ARCHITECT AS COPYRIGHT HOLDER EXCEPT AS AGREED FOR USE ON THE PROJECT FOR WHICH THE DOCUMENT WAS ORIGINALLY ISSUED.
FOR DRAWING INDEX, GENERAL NOTES, REFER TO DWG L1-001

CLIENT:

CWTC Multi Family ICAV
Acting on behalf of its sub-fund DBTR DR1 Fund

ARCHITECTS: **o mahony pike HJL**
O'Donnell+Thomey ncculloughmulvinarchitects

- LEGEND
- SITE BOUNDARY
 - ▲ CAR PARKING ACCESS
 - ▲ BIKE PARKING ACCESS
 - ♿ MOBILITY IMPAIRED PARKING
 - ♻️ BIN/WASTE COLLECTION
 - ⚡ ESB STATION
 - ⚡ EXERCISE STATION
 - P.L. PLATFORM LIFT
 - ▨ VENTS
 - ▨ PLAY AREA
 - ▨ COMPACT GRAVEL
 - ▨ NATURAL STONE
 - ▨ CLAY BRICK
 - ▨ ASPHALT
 - ▨ ROOT PROTECTION (WEB CELL BUILD UP)
 - - - Z12-Z9 LANDS
 - ⊙ CAR CLUB
 - ⊙ SIGNAGE
 - ⊙ BIKE PARKING
 - COLLAPSIBLE BOLLARD
 - LIGHTING
 - ▨ GRASSCRETE
 - ▨ EXERCISE AREA
 - ▨ RECON PAVER
 - ▨ FEATURE PAVING
 - ▨ BARK MULCH
 - ▨ CORDUROY PAVING
 - ▨ TACTILE PAVING
 - ▨ ATTENUATION TANK

- SOFT LANDSCAPE LEGEND
- ▨ LAWN
 - ▨ SHRUB
 - ▨ SWALE
 - PROPOSED TREE
 - ▨ HEDGE
 - ▨ WILD FLOWER
 - ▨ WOODLAND
 - LARGE SHRUB

- TREE LEGEND
- Al - Acer x freemiani "Autumn Blaze"
 - Be - Betula jacquemontii
 - Ce - Cedrus atlantica Glauca
 - Co - Cercis canadensis "Forest Pansy" (multi-stem)
 - Cl - Crataegus laevigata "Paul's Scarlet"
 - Ju - Juglans regia
 - Li - Liquidambar styraciflua
 - Mg - Magnolia grandiflora
 - Md - Malus domestica
 - Pi - Pinus sylvestris
 - Pv - Pinus avium
 - Pp - Pinus percia
 - Pm - Prunus serotina (multi-stem)
 - Py - Prunus yedoensis (multi-stem)
 - Pd - Prunus domestica
 - Qr - Quercus robur
 - Sa - Sorbus aria
 - So - Sorbus aucuparia
 - Ta - Taxodium distichum
 - Tc - Tilia cordata "Greenspire"
 - UN - Ulmus "New Horizon"

BIM 360://Cioniffa/CLN-NMP-ZZ-M3-002.rvt

REVISIONS

Job No.	15A5A	Drawn By	RM
Dwg No.	L1-604	Checked By	JM
Scale	As indicated @A1	Date	July 2021

JOB DESCRIPTION

Site	Holy Cross College, Cioniffa Road, Dublin 3 and Drumcondra Road Lower, Drumcondra, Dublin 9
Project	Holy Cross College SHD
Title	ROOF GARDEN - A4