

NOTE
 ALL DIMENSIONS TO BE CHECKED ON SITE
 NO DIMENSIONS TO BE SCALED FROM THIS DRAWING
 THIS DRAWING IS TO BE READ IN CONJUNCTION WITH
 RELEVANT CONSULTANTS DRAWINGS
 NO PART OF THIS DOCUMENT MAY BE REPRODUCED OR
 TRANSMITTED IN ANY FORM OR STORED IN ANY RETRIEVAL
 SYSTEM OF ANY NATURE WITHOUT THE WRITTEN PERMISSION
 OF THE LANDSCAPE ARCHITECT AS COPYRIGHT HOLDER EXCEPT
 AS AGREED FOR USE ON THE PROJECT FOR WHICH THE
 DOCUMENT WAS ORIGINALLY ISSUED.
 FOR DRAWING INDEX, GENERAL NOTES, REFER TO
 DWG L1-001

CLIENT:

CWTC Multi Family ICAV
 Acting on behalf of its sub-fund DBTR DR1 Fund

ARCHITECTS: **o mahony pike HJL**
O'Donnell+Thomey **ncoulloughmulvinarchitects**

LEGEND


- | | |
|---------------------------------------|-----------------------|
| — SITE BOUNDARY | - - - Z12-Z9 LANDS |
| ▶ CAR PARKING ACCESS | ⊙ CAR CLUB |
| ▶ BIKE PARKING ACCESS | ⊙ SIGNAGE |
| ♿ MOBILITY IMPAIRED PARKING | ⊙ BIKE PARKING |
| ♻️ BIN/WASTE COLLECTION | ● COLLAPSIBLE BOLLARD |
| Ⓔ ESB STATION | ● LIGHTING |
| Ⓔ EXERCISE STATION | ■ GRASSCRETE |
| P.L. PLATFORM LIFT | ■ EXERCISE AREA |
| ▨ VENTS | ■ RECON PAVER |
| ▨ PLAY AREA | ■ FEATURE PAVING |
| ▨ COMPACT GRAVEL | ■ BARK MULCH |
| ▨ NATURAL STONE | ■ CORDUROY PAVING |
| ▨ CLAY BRICK | ■ TACTILE PAVING |
| ▨ ASPHALT | ■ ATTENUATION TANK |
| ▨ ROOT PROTECTION (WEB CELL BUILD UP) | |

SOFT LANDSCAPE LEGEND


- | | |
|-----------------|---------------|
| ■ LAWN | ■ HEDGE |
| ■ SHRUB | ■ WILD FLOWER |
| ■ SWALE | ■ WOODLAND |
| ● PROPOSED TREE | ● LARGE SHRUB |

TREE LEGEND

- | | |
|--|------------------------------------|
| Al - Acer x freemarii "Autumn Blaze" | Pim - Prunus serotina (multi-stem) |
| Be - Betula jacquemontii | Py - Prunus yedoensis (multi-stem) |
| Ce - Cedrus atlantica Glauca | Pd - Pnyus domestica |
| Co - Cercis canadensis "Forest Pansy" (multi-stem) | Qr - Quercus robur |
| Cl - Crataegus laevigata "Paul's Scarlet" | So - Sorbus aria |
| Ju - Juglans regia | So - Sorbus aucuparia |
| Li - Liquidambar styraciflua | Td - Tachidum distichum |
| Mg - Magnolia grandiflora | Tc - Tilia cordata "Greenspire" |
| Md - Malus domestica | UN - Ulmus "New Horizon" |
| Pi - Pinus sylvestris | |
| Pv - Prunus avium | |
| Pp - Prunus perca | |

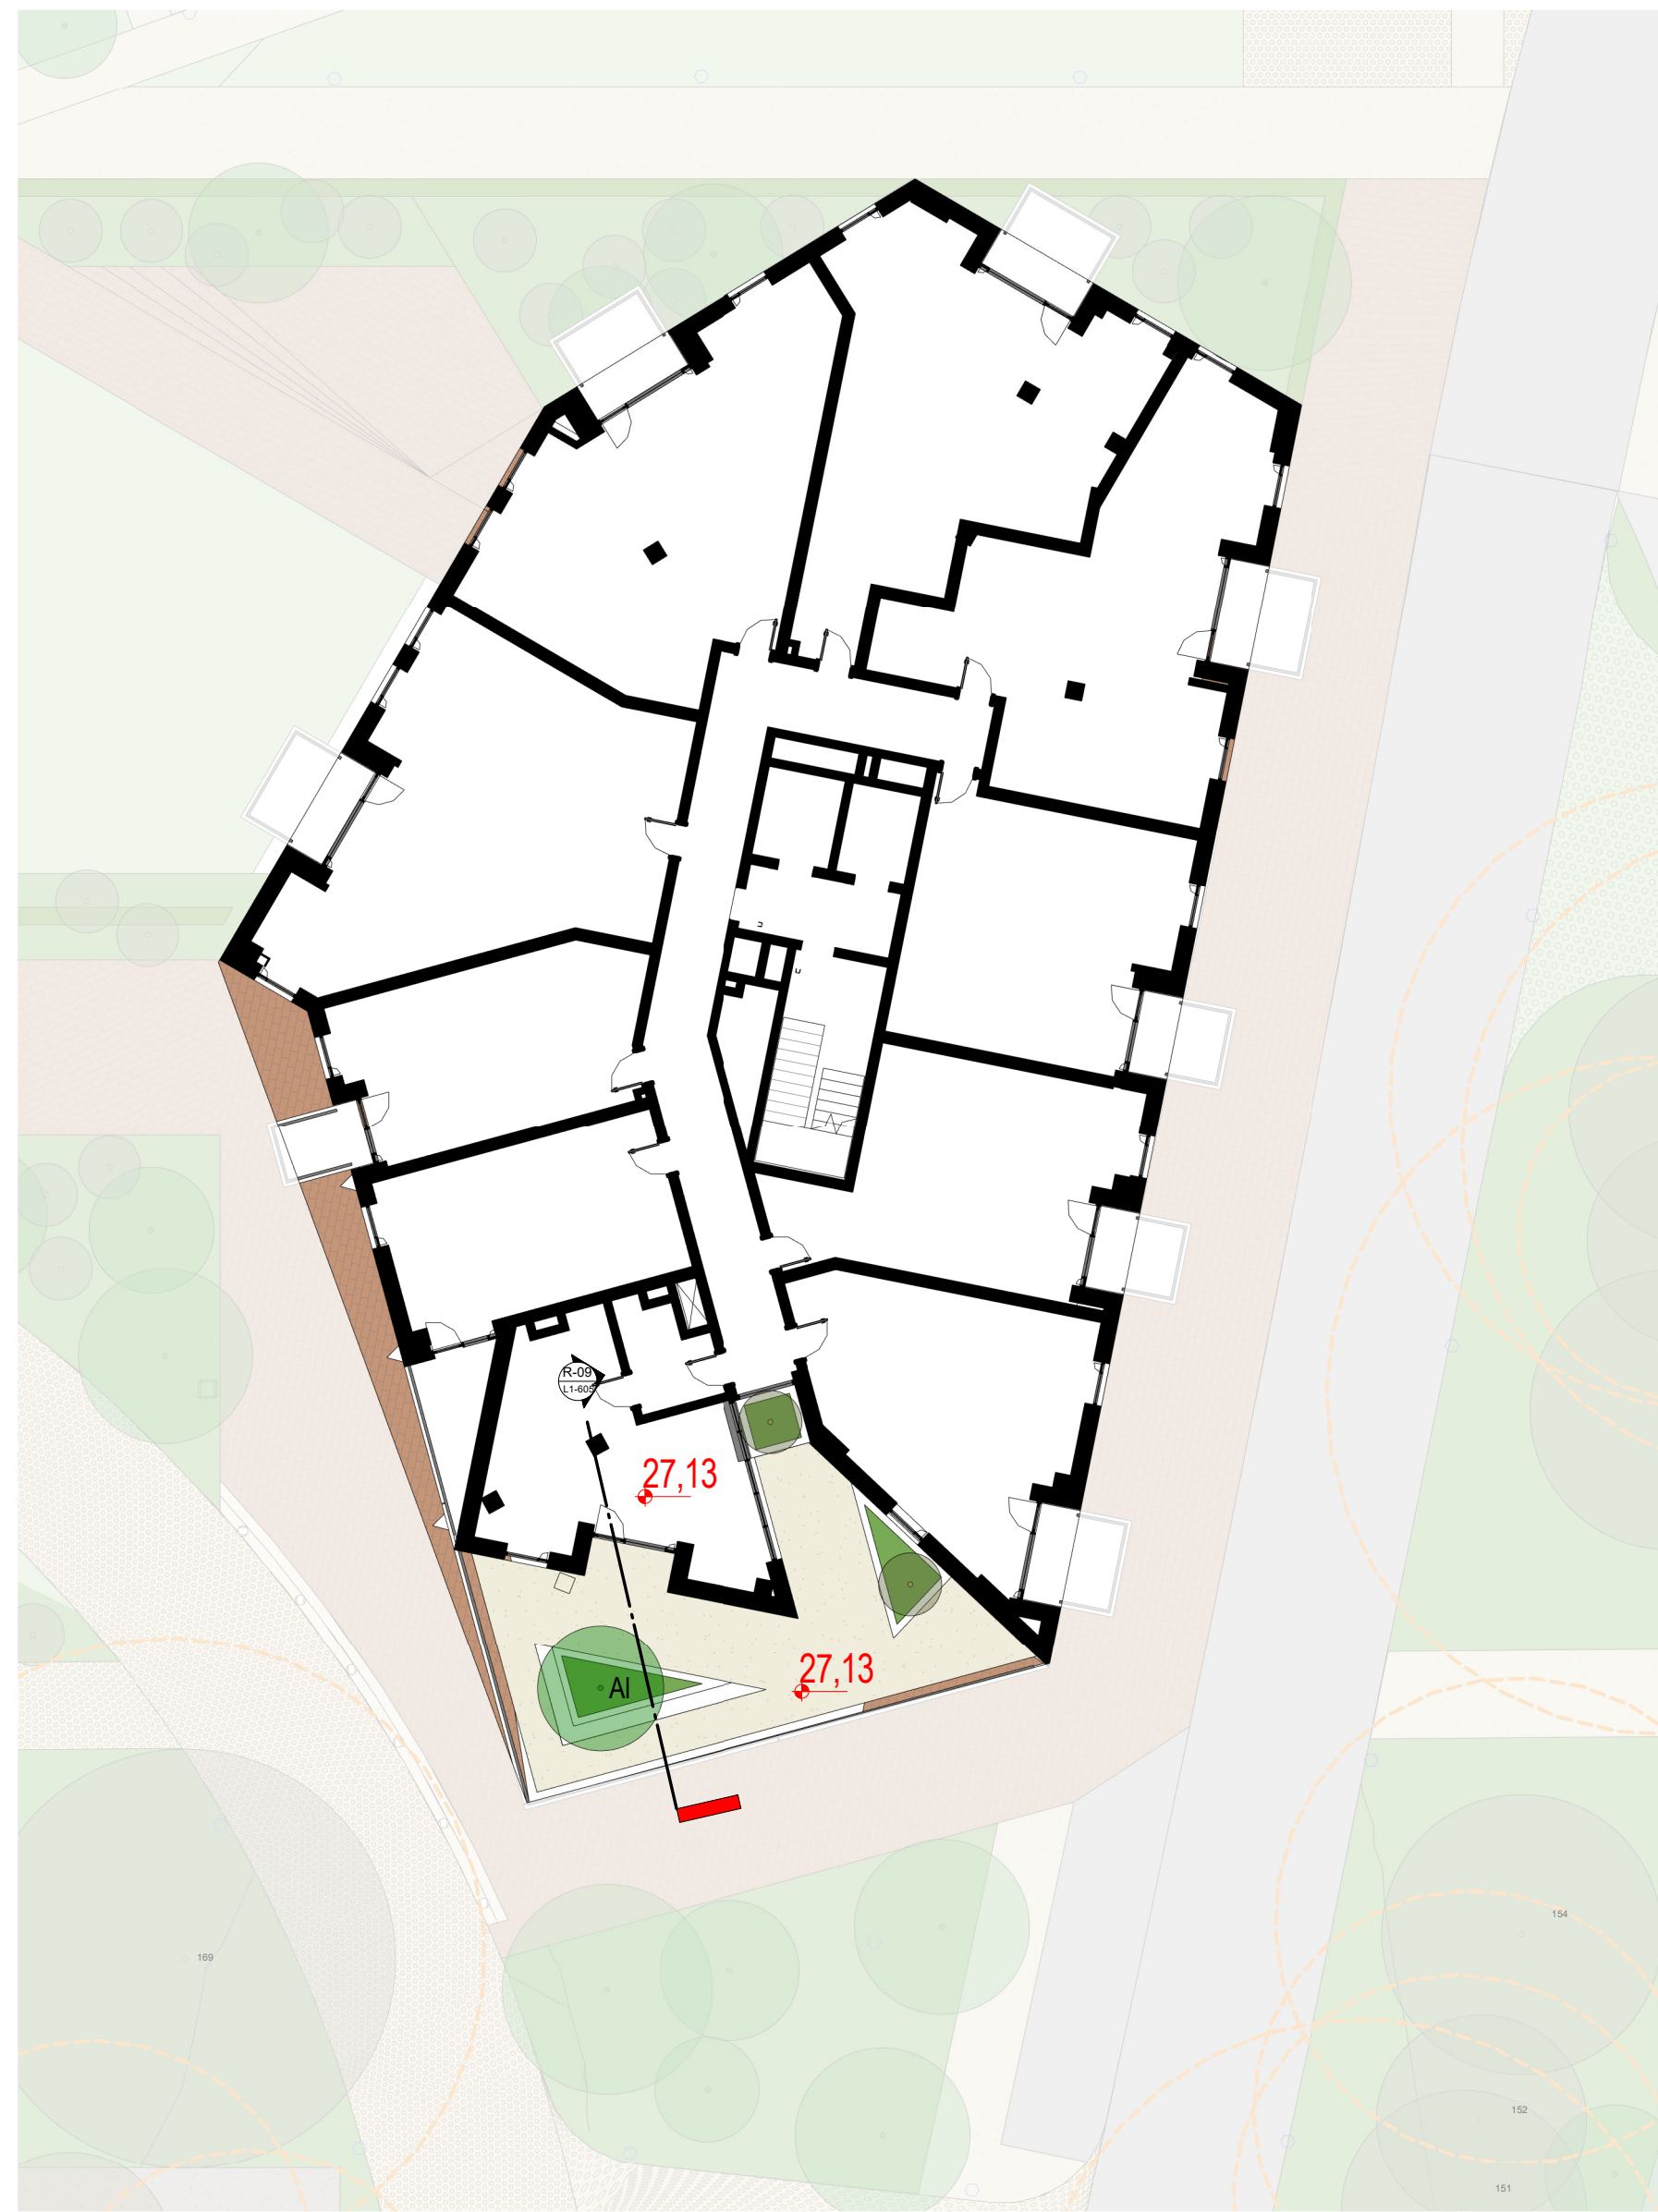

1 LEVEL 05 - D1
 1:200 @A1

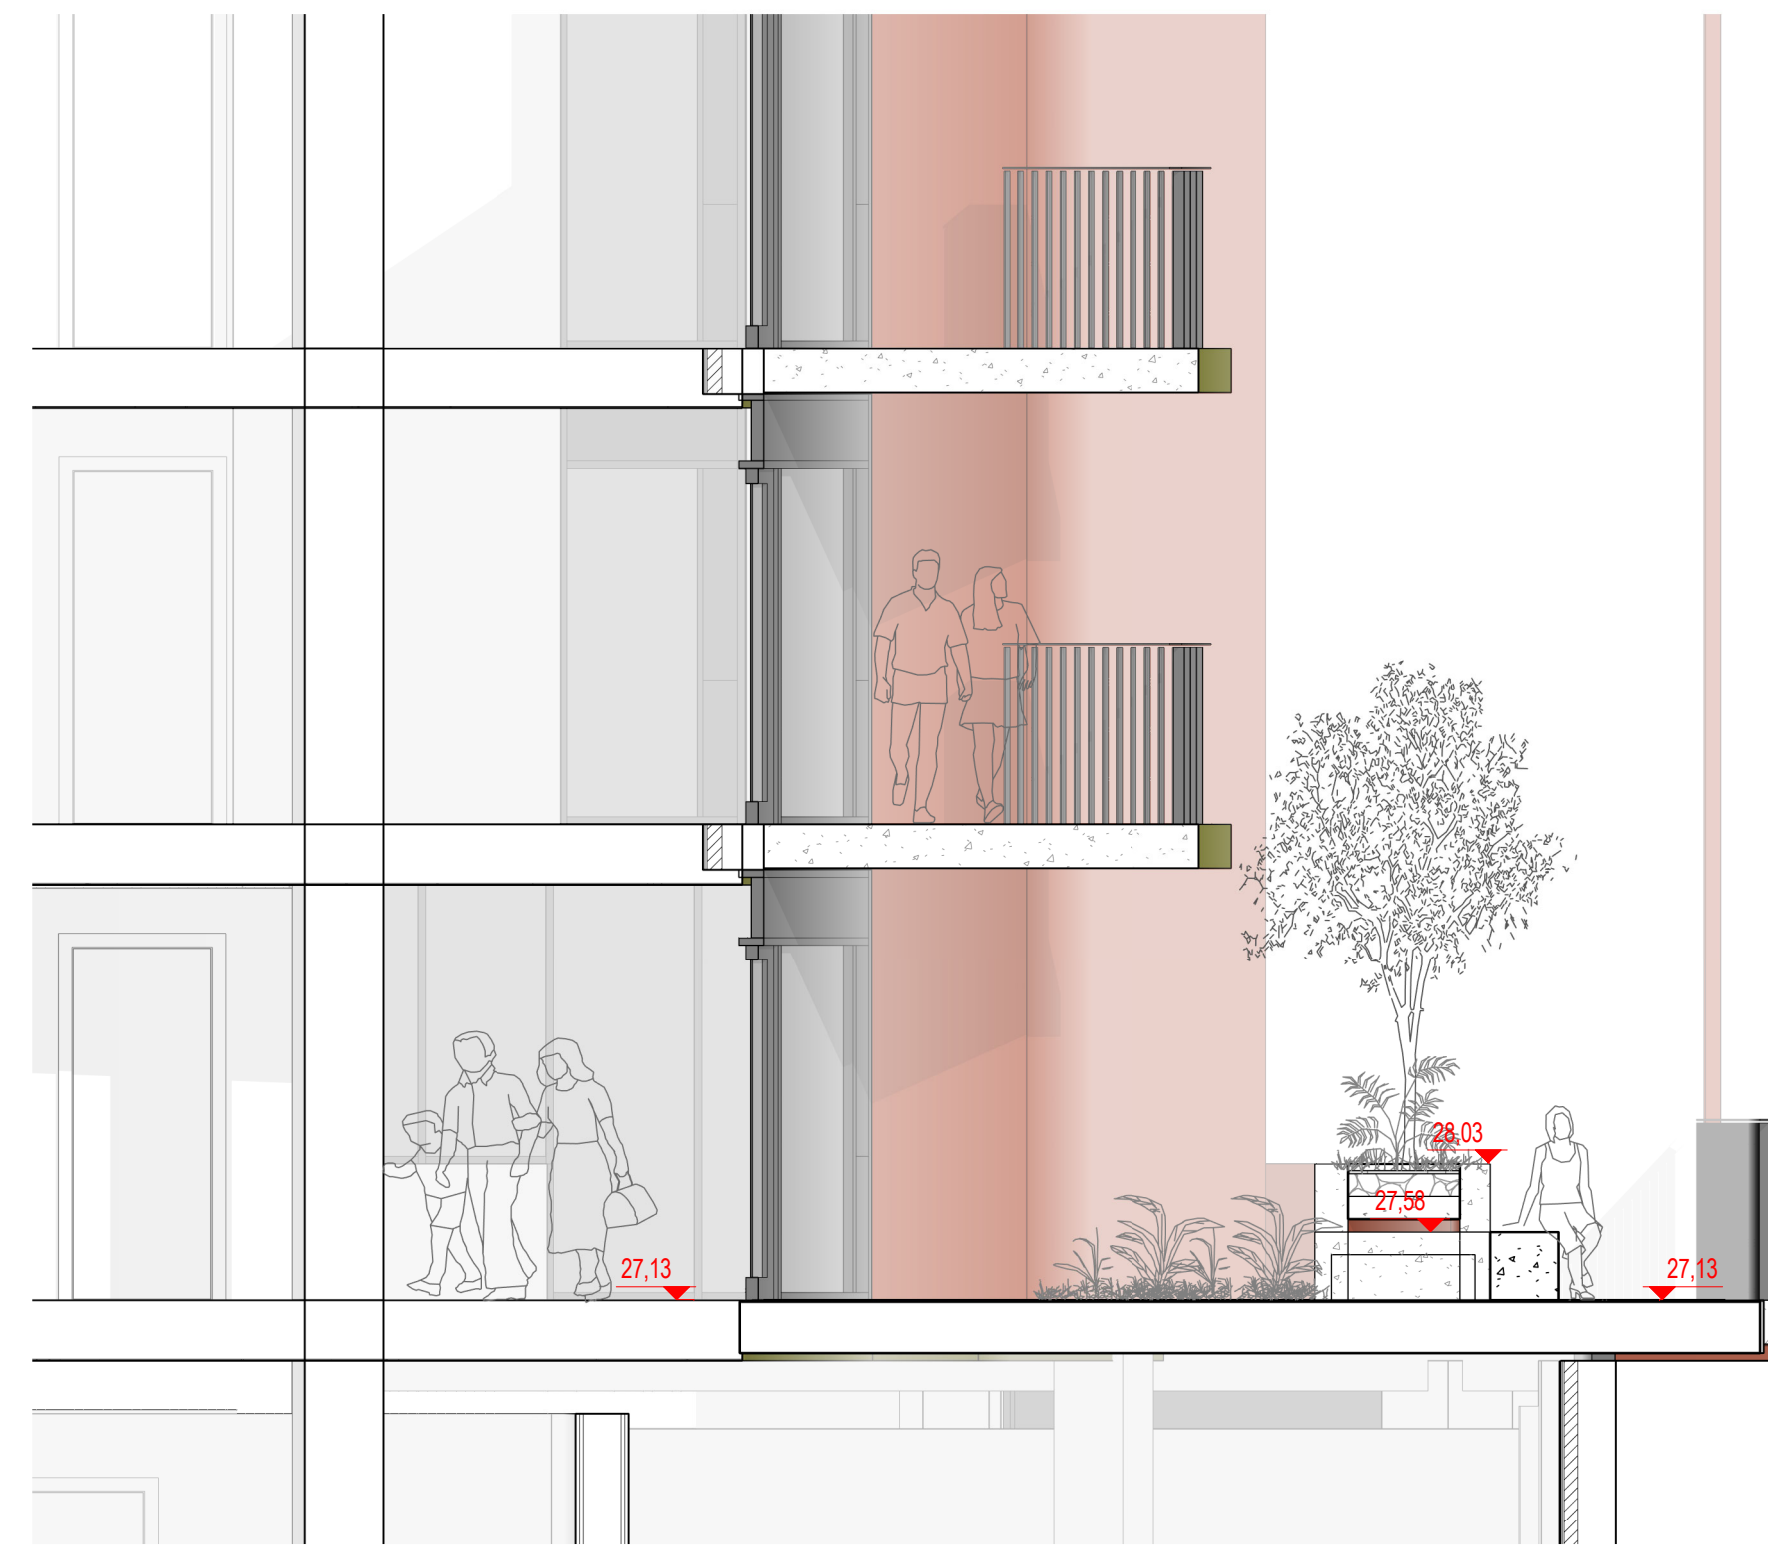

2 SECTION R-09
 1:50 @A1

BIM 360://Cioniffa/CLN-NMP-ZZ-M3-002.rvt

REVISIONS

Job No.	15A5A	Drawn By	RM
Dwg No.	L1-605	Checked By	JM
Scale	As indicated @A1	Date	July 2021

JOB DESCRIPTION

Site	Holy Cross College, Cioniffa Road, Dublin 3 and Drumcondra Road Lower, Drumcondra, Dublin 9
Project	Holy Cross College SHD
Title	LEVEL 5 - D1