



1 ROOF GARDEN BLOCK D1  
1:200 @A1

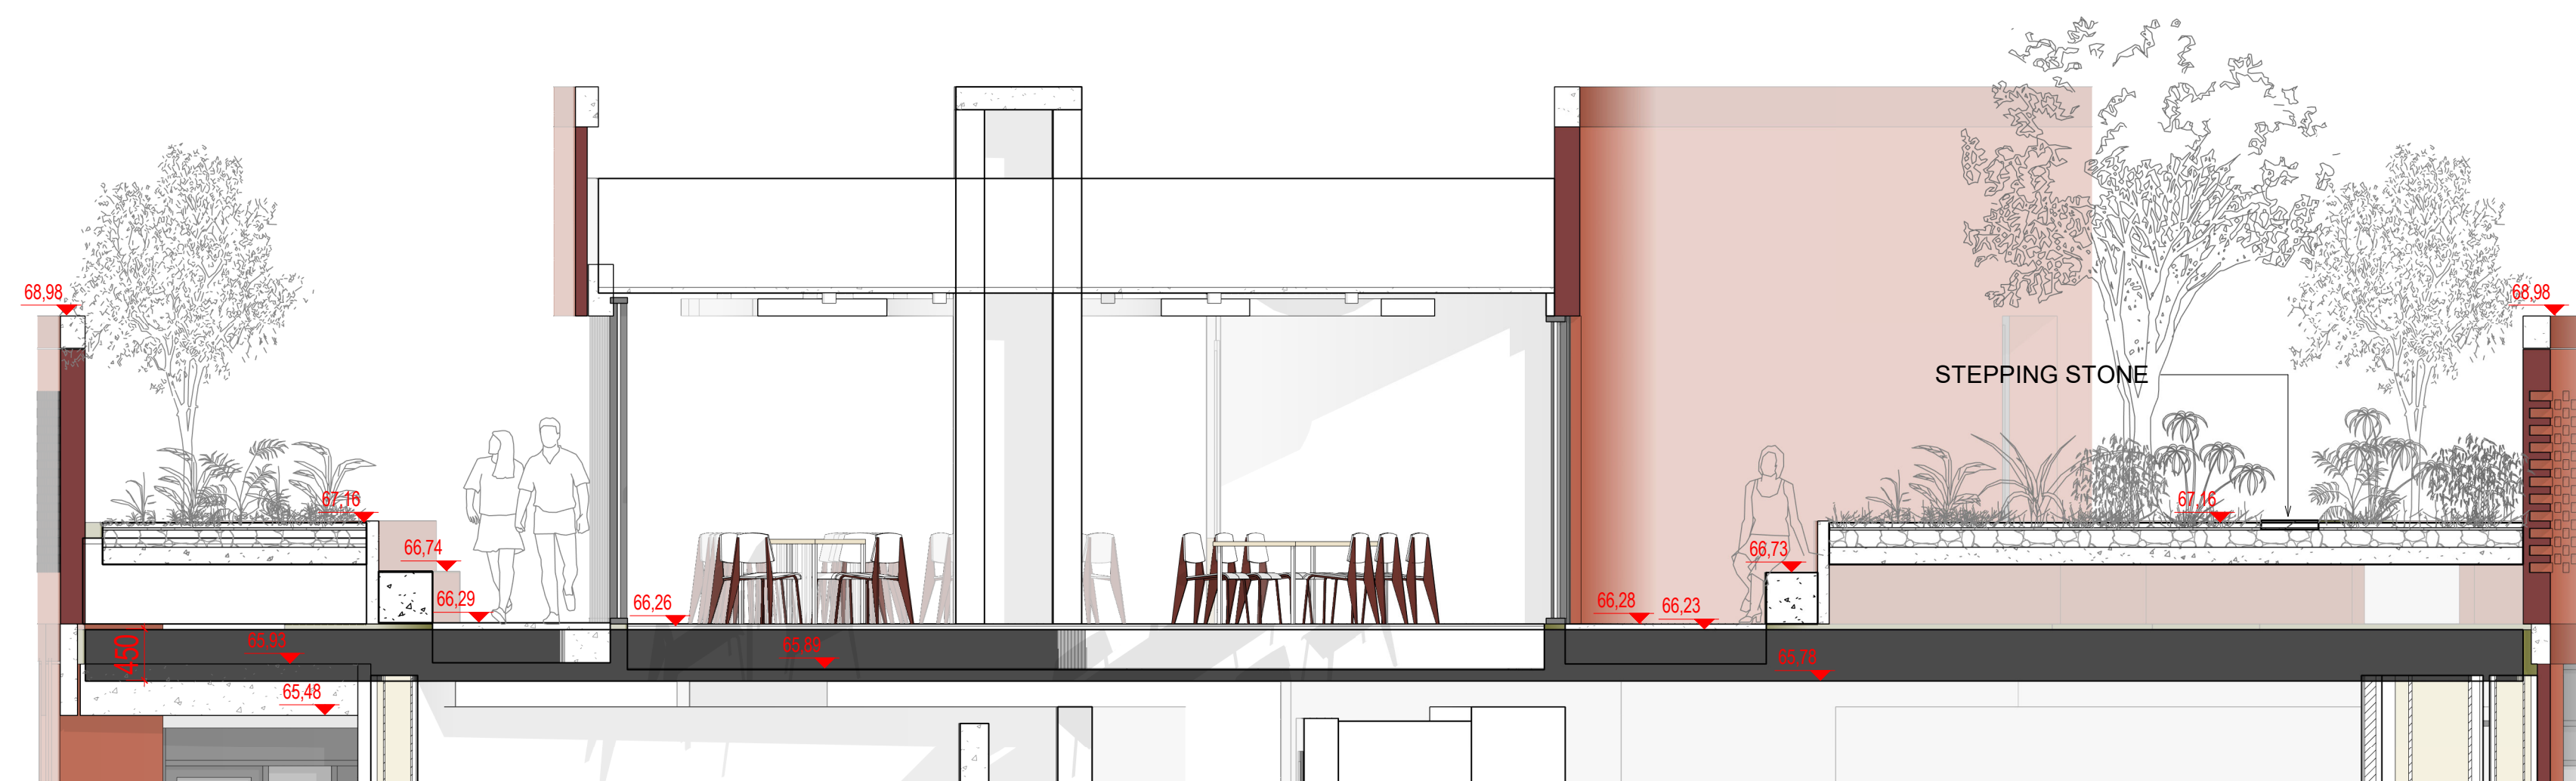

2 SECTION R-10  
1:50 @A1

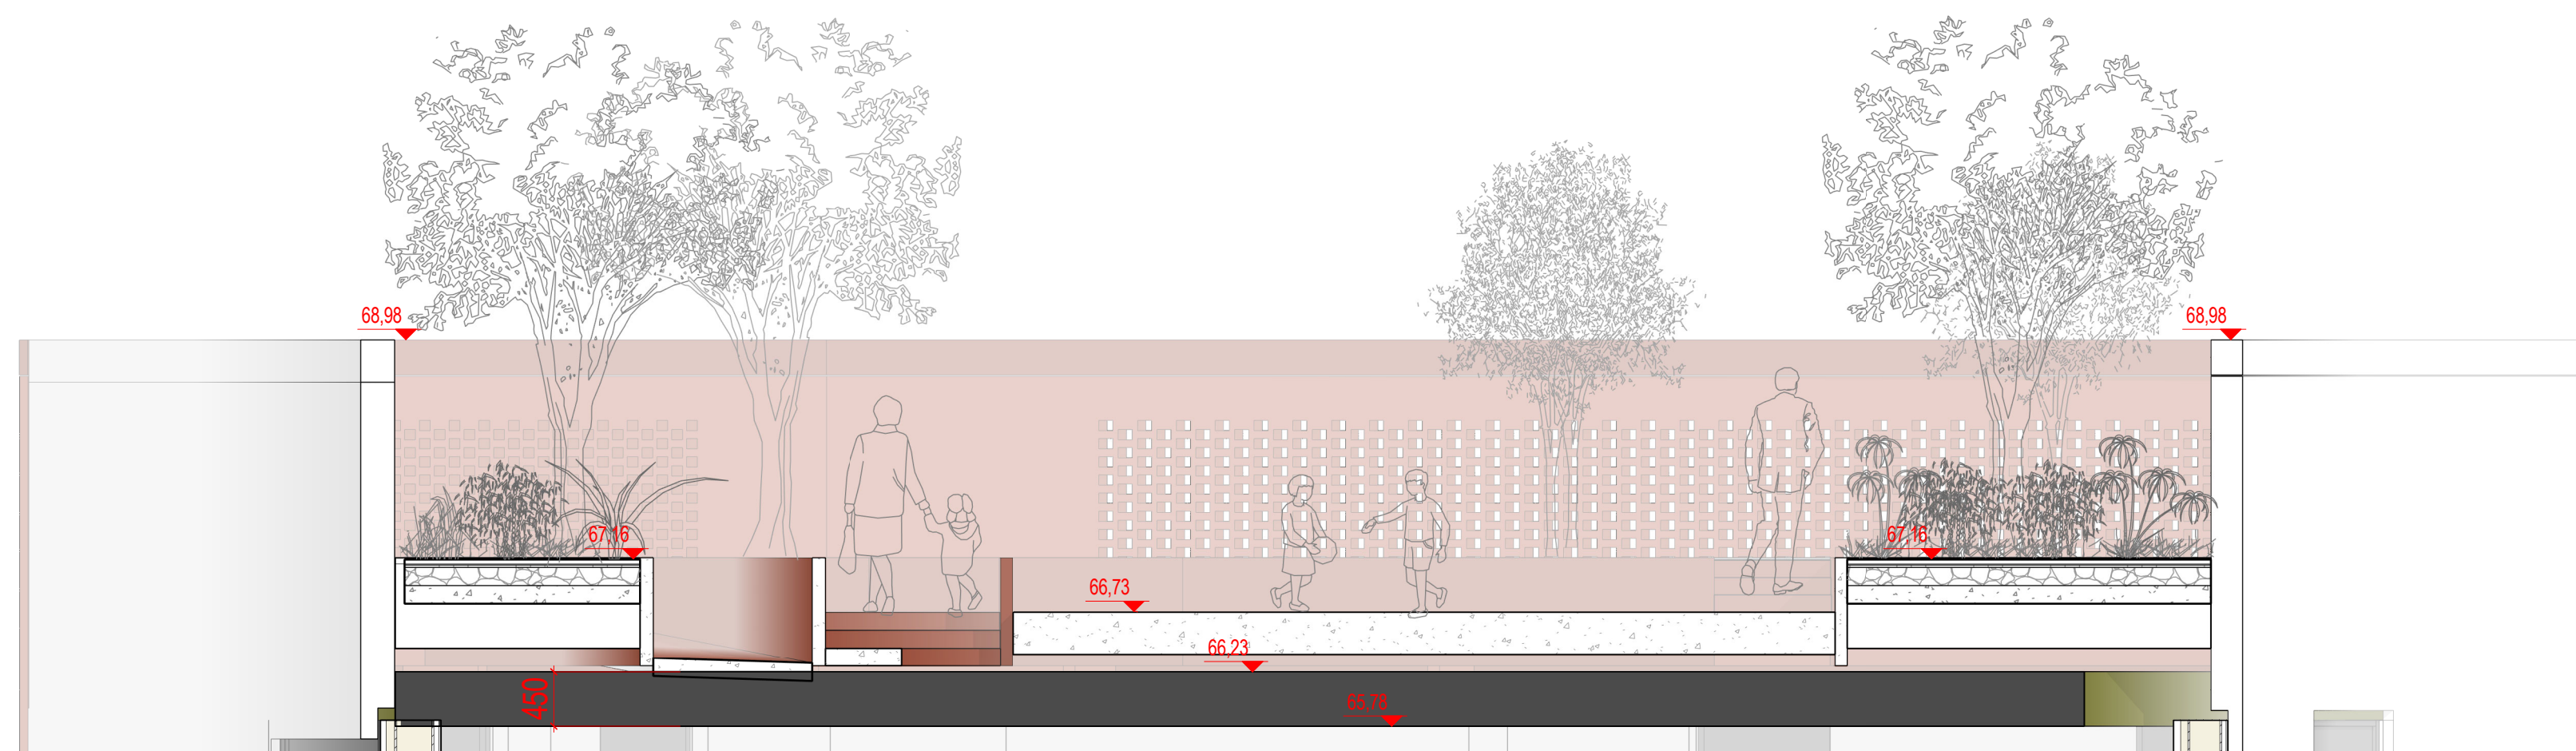


3 SECTION R-11  
1:50 @A1

NOTE  
ALL DIMENSIONS TO BE CHECKED ON SITE  
NO DIMENSIONS TO BE SCALED FROM THIS DRAWING  
THIS DRAWING IS TO BE READ IN CONJUNCTION WITH  
RELEVANT CONSULTANTS DRAWINGS  
NO PART OF THIS DOCUMENT MAY BE RE-PRODUCED OR  
TRANSMITTED IN ANY FORM OR STORED IN ANY RETRIEVAL  
SYSTEM OF ANY NATURE WITHOUT THE WRITTEN PERMISSION  
OF THE LANDSCAPE ARCHITECT AS COPYRIGHT HOLDER EXCEPT  
AS AGREED FOR USE ON THE PROJECT FOR WHICH THE  
DOCUMENT WAS ORIGINALLY ISSUED.  
FOR DRAWING INDEX, GENERAL NOTES, REFER TO  
DWG L1-001

CLIENT:

**CWTC Multi Family ICAV**  
Acting on behalf of its sub-fund DBTR DR1 Fund

ARCHITECTS: **o mahony pike HJL**  
**O'Donnell+Thomey** nculloughmulvinarchitects

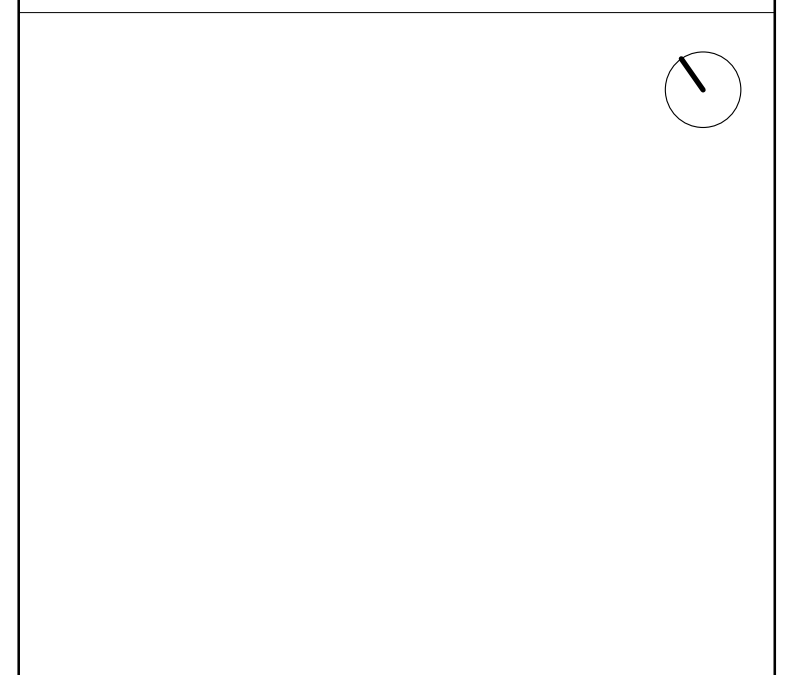

BIM 360://Cioniffe/CLN-NMP-ZZ-M3-002.rvt


REVISIONS

Job No.	15A5A	Drawn By	RM
Dwg No.	L1-606	Checked By	JM
Scale	As indicated @A1	Date	July 2021

JOB DESCRIPTION

Site	Holy Cross College, Cloniffe Road, Dublin 3 and Drumcondra Road Lower, Drumcondra, Dublin 9
Project	Holy Cross College SHD
Title	ROOF GARDEN - D1