




1 SECTION 11
1:100 @A1

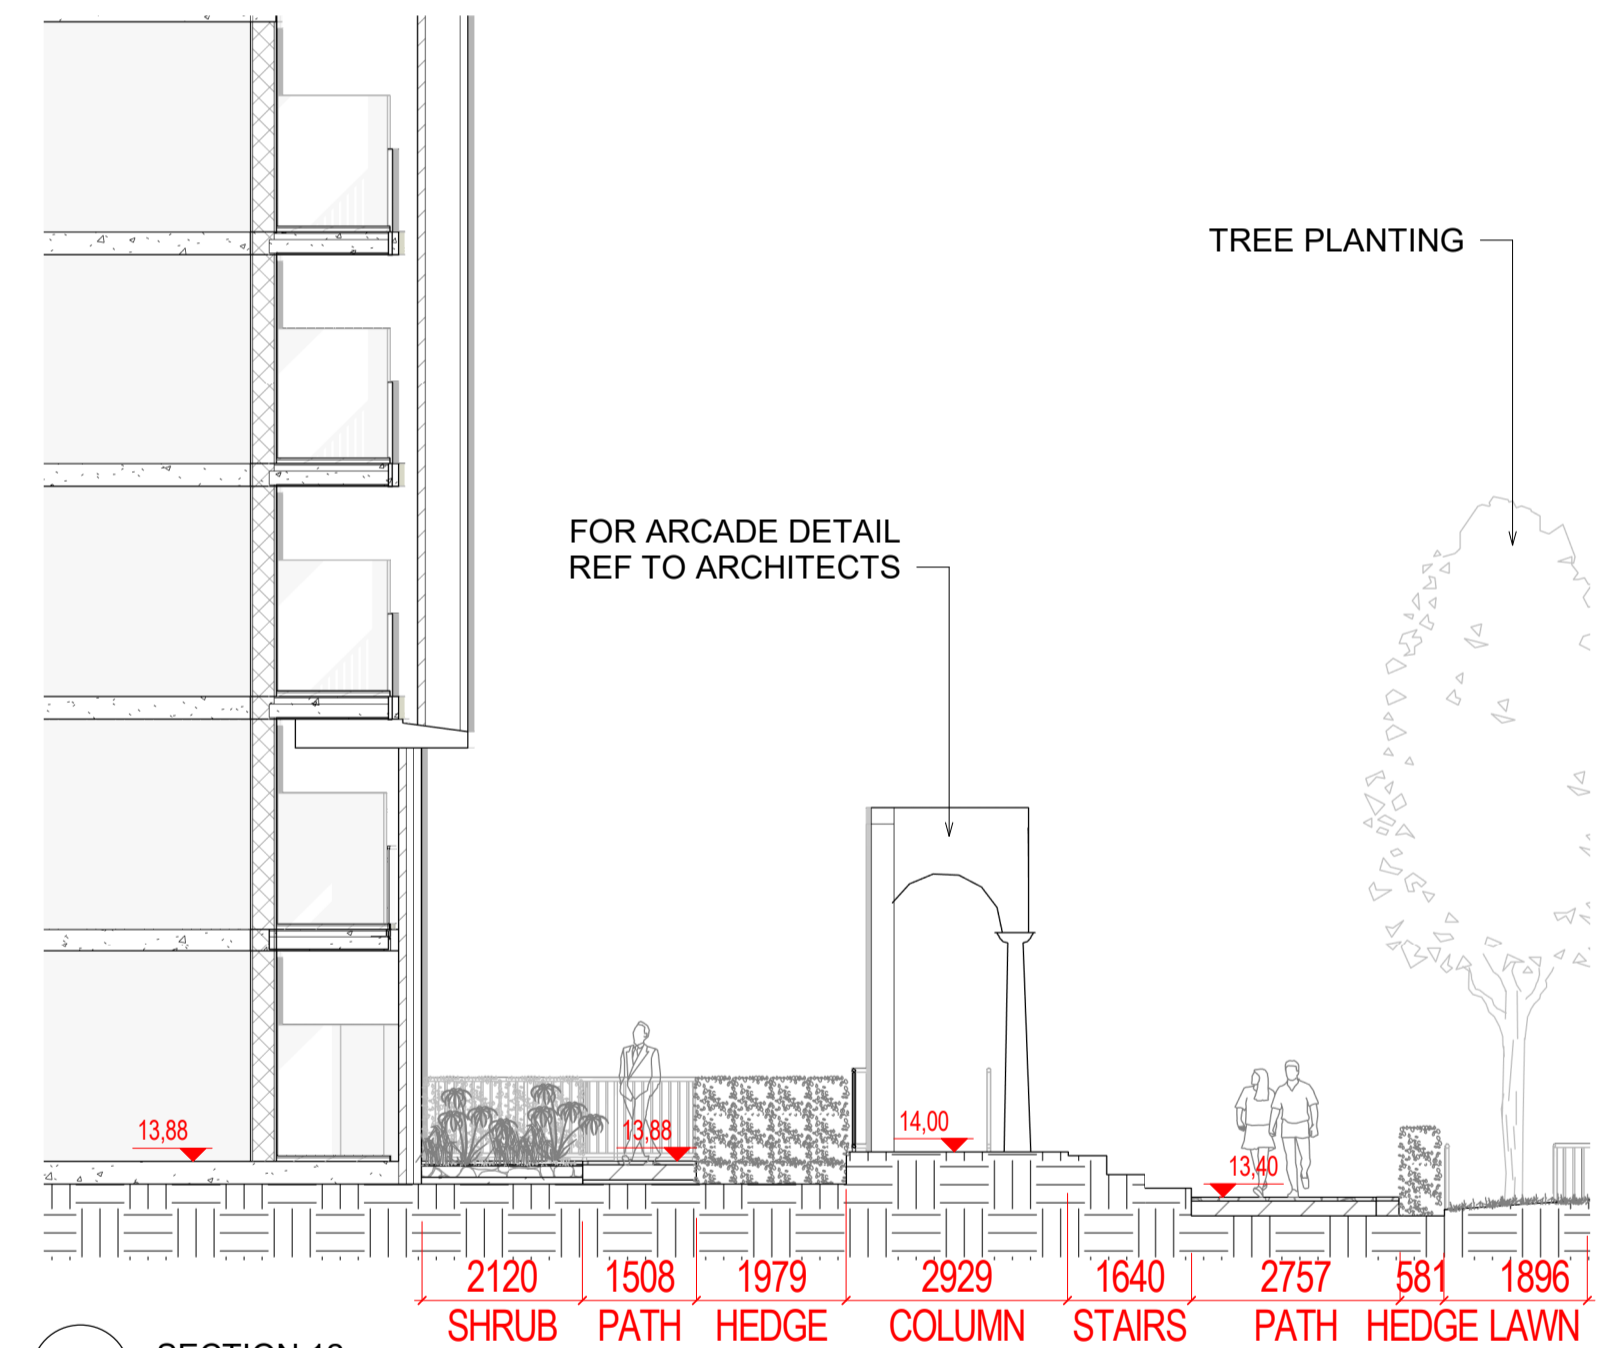


2 SECTION 12
1:100 @A1

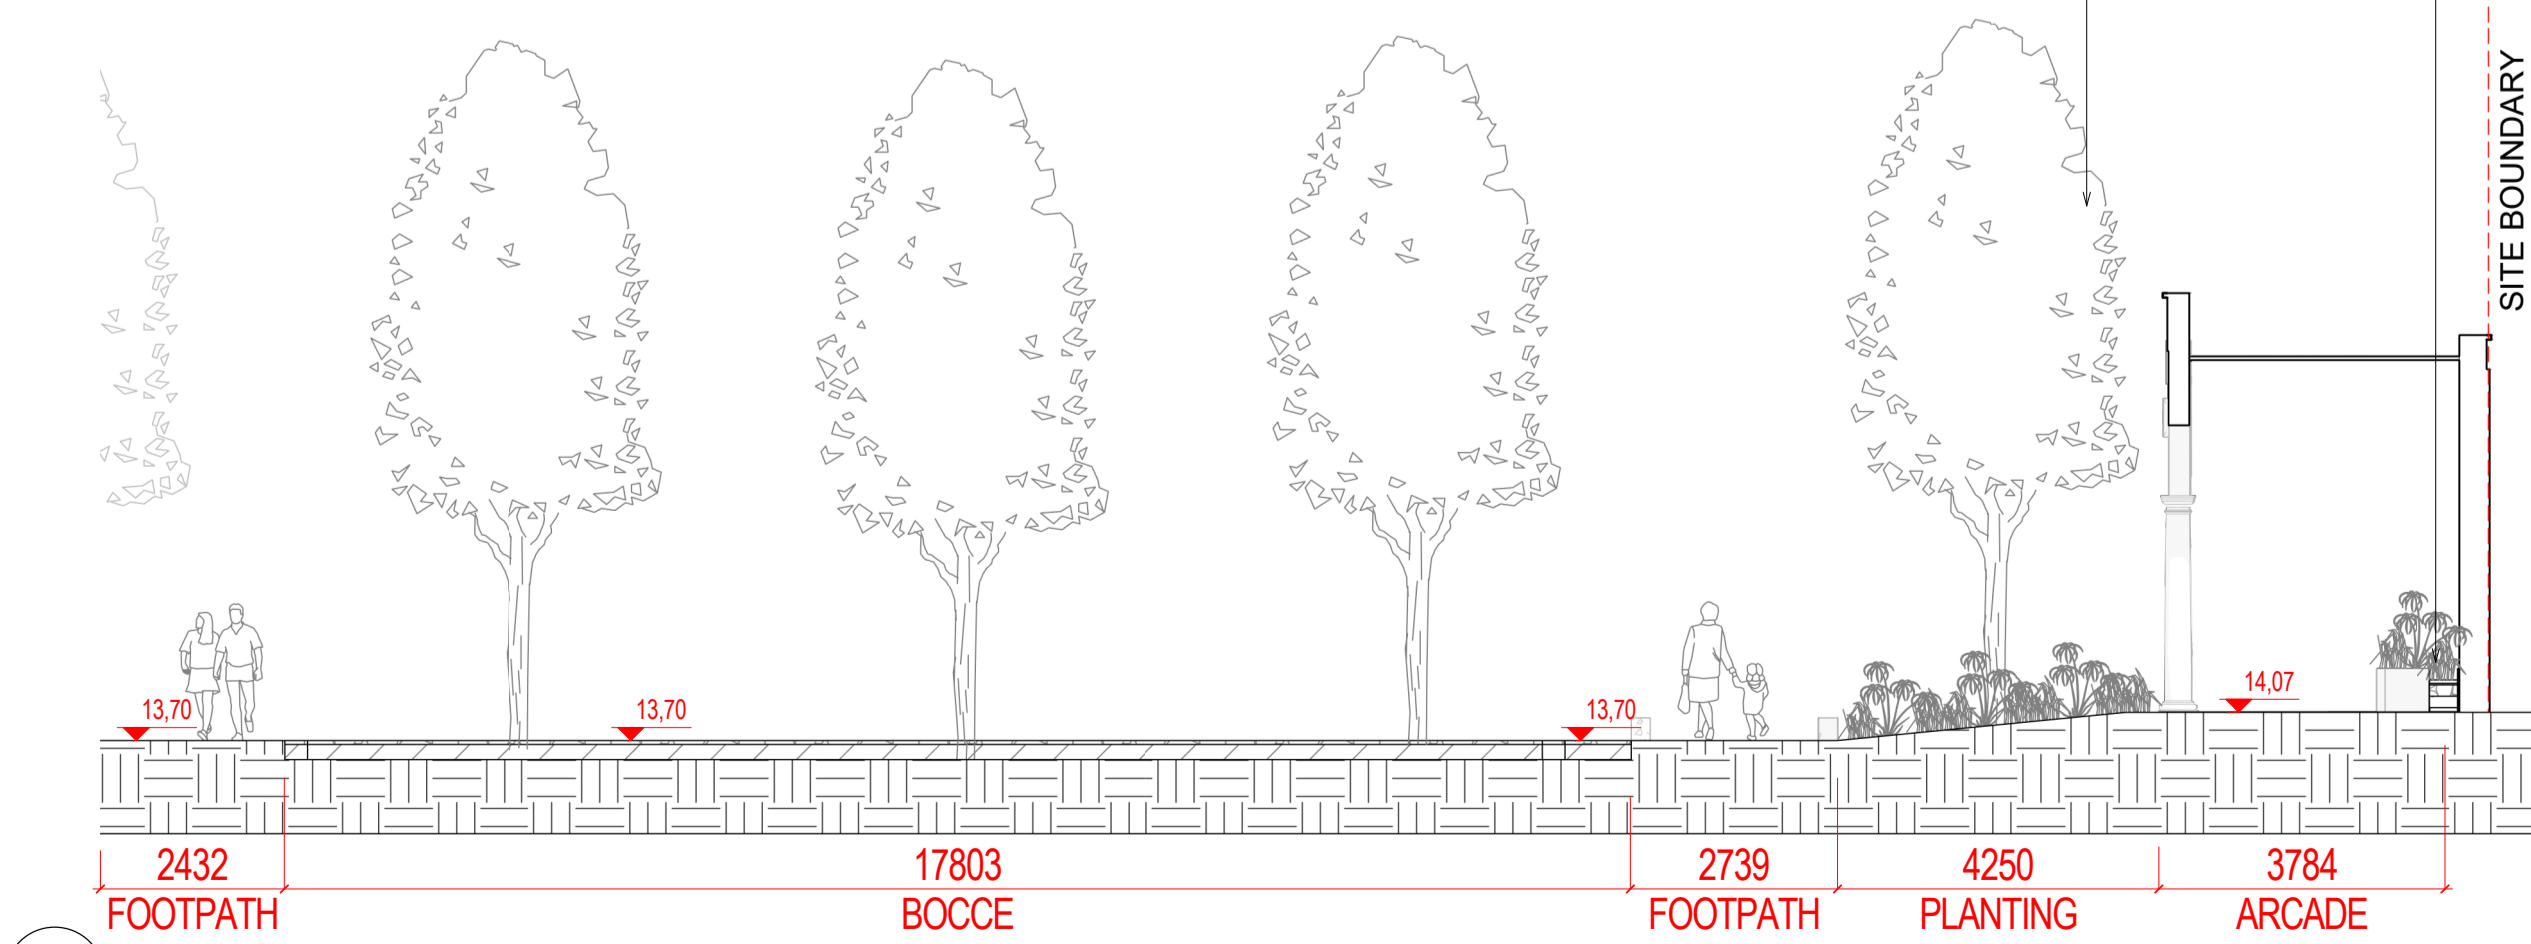

3 SECTION 13
1:100 @A1

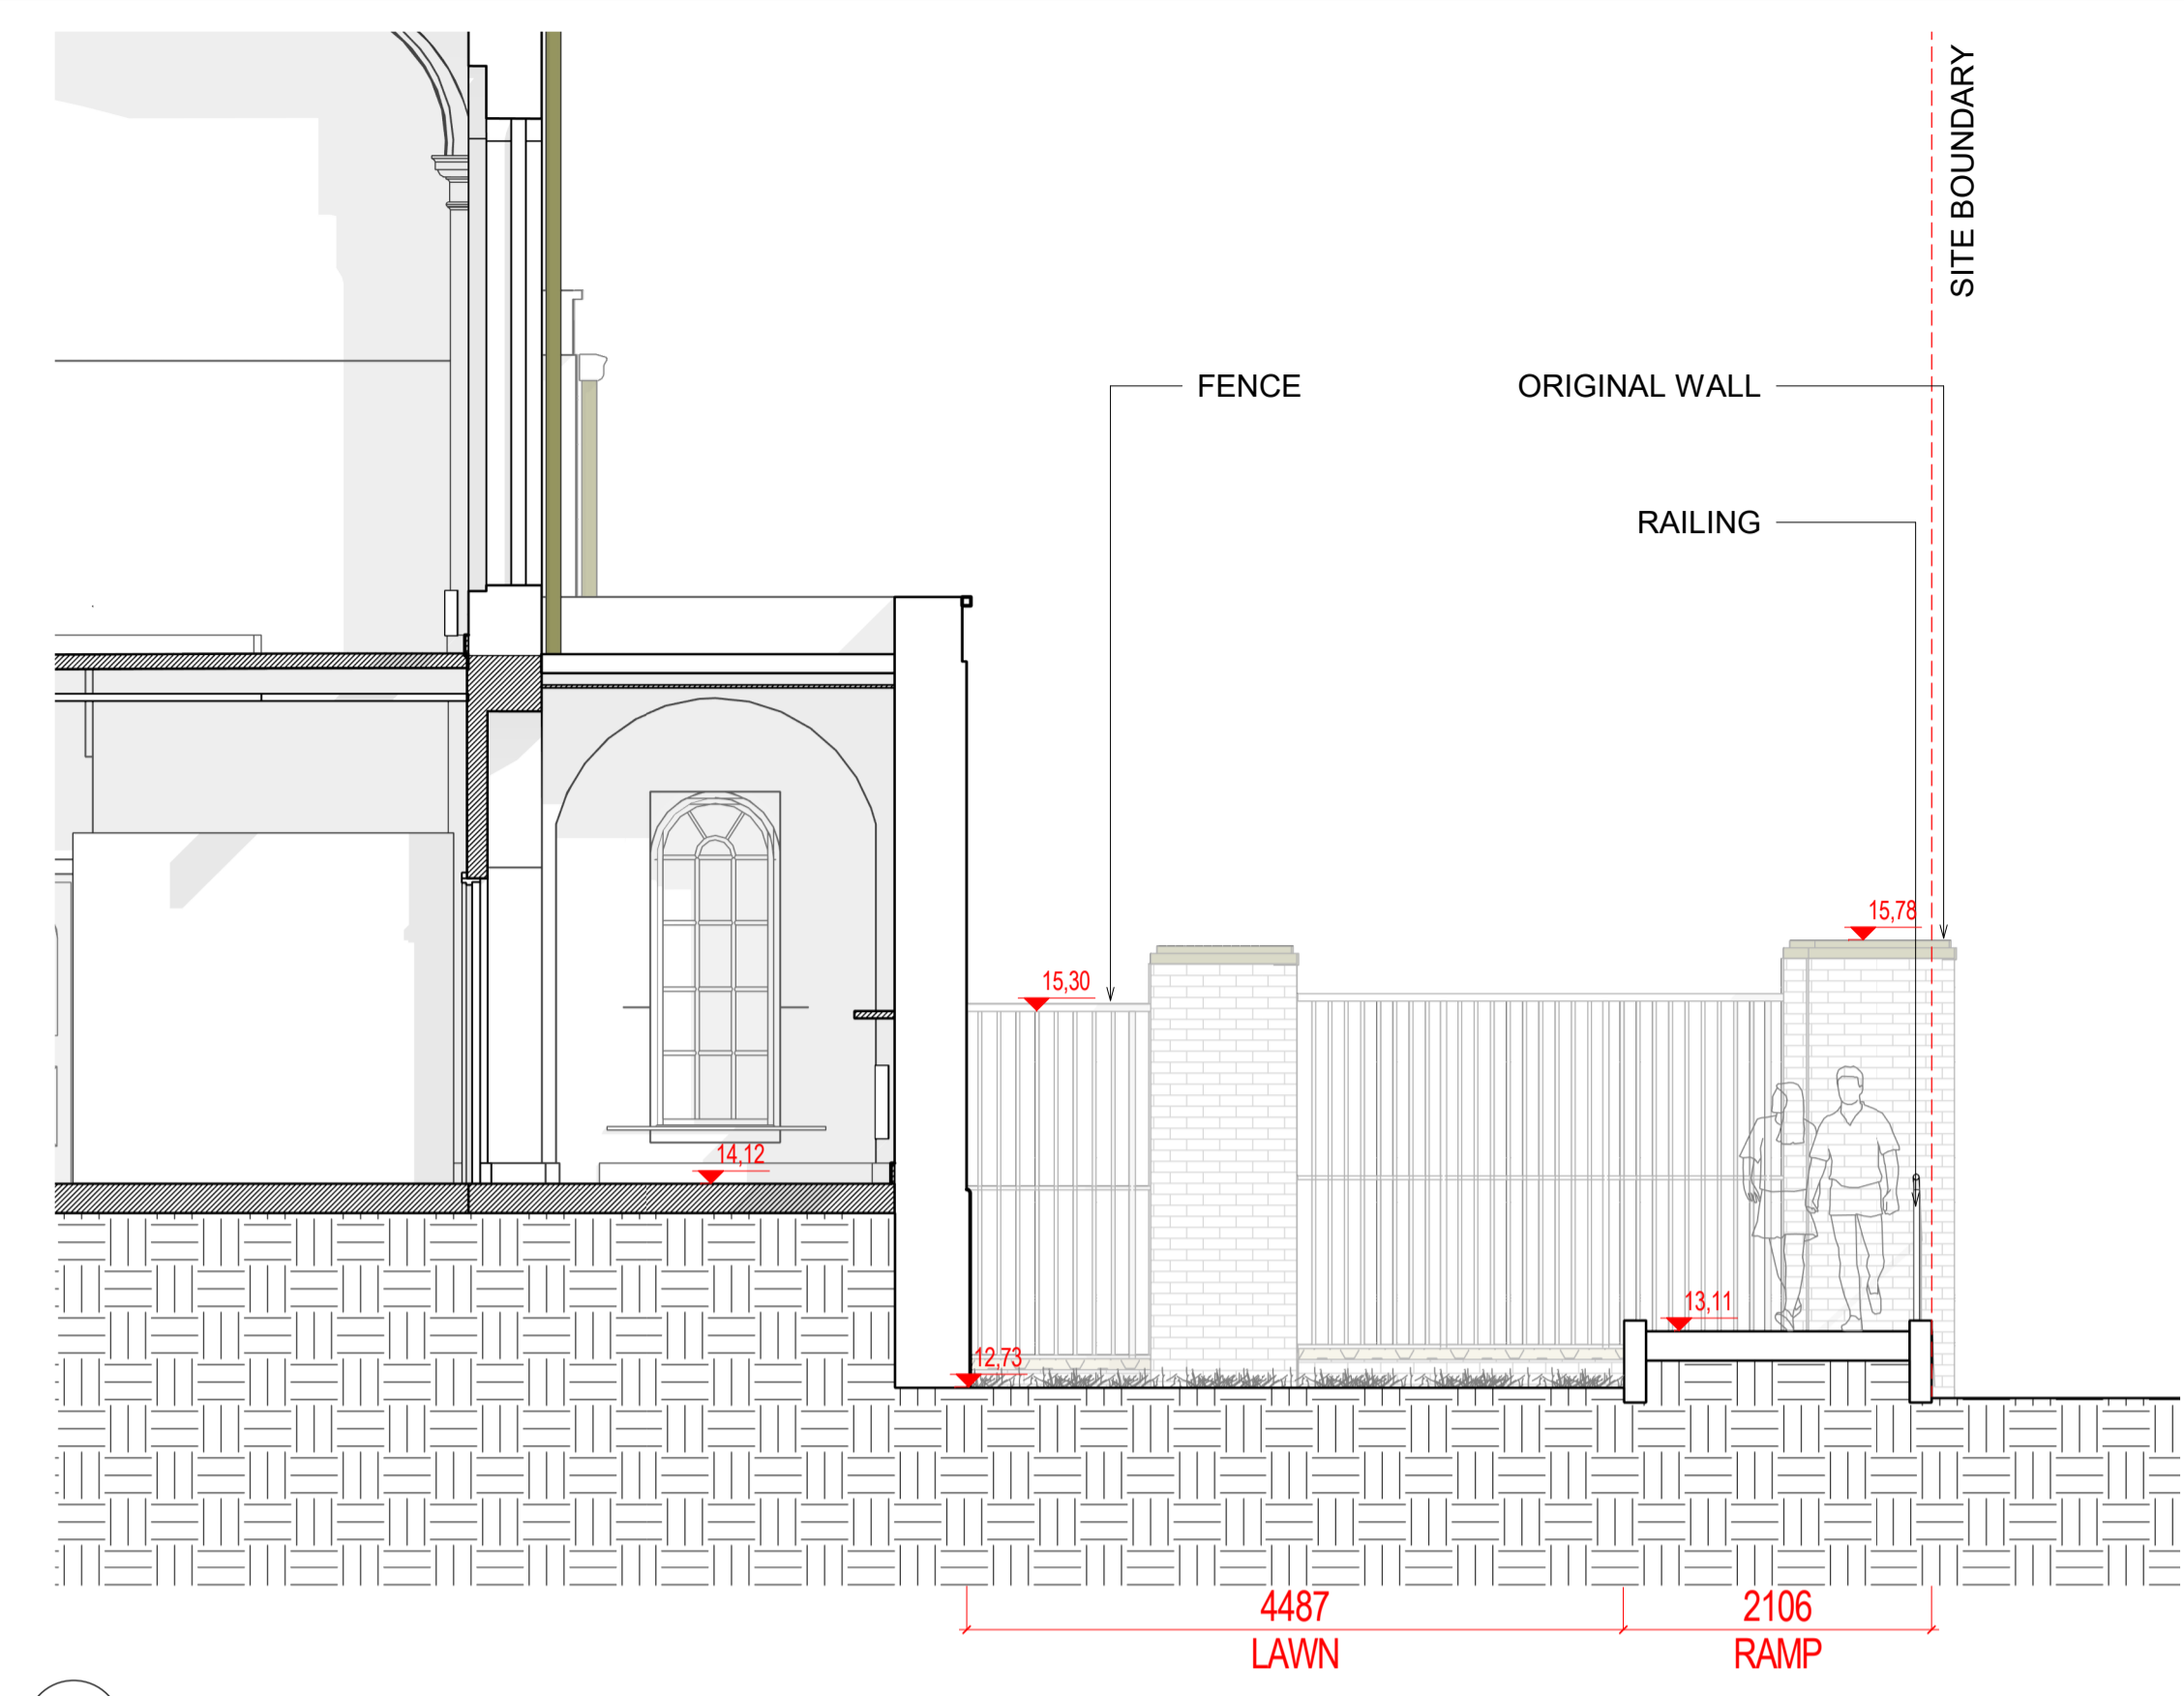

4 SECTION 14
1:50 @A1

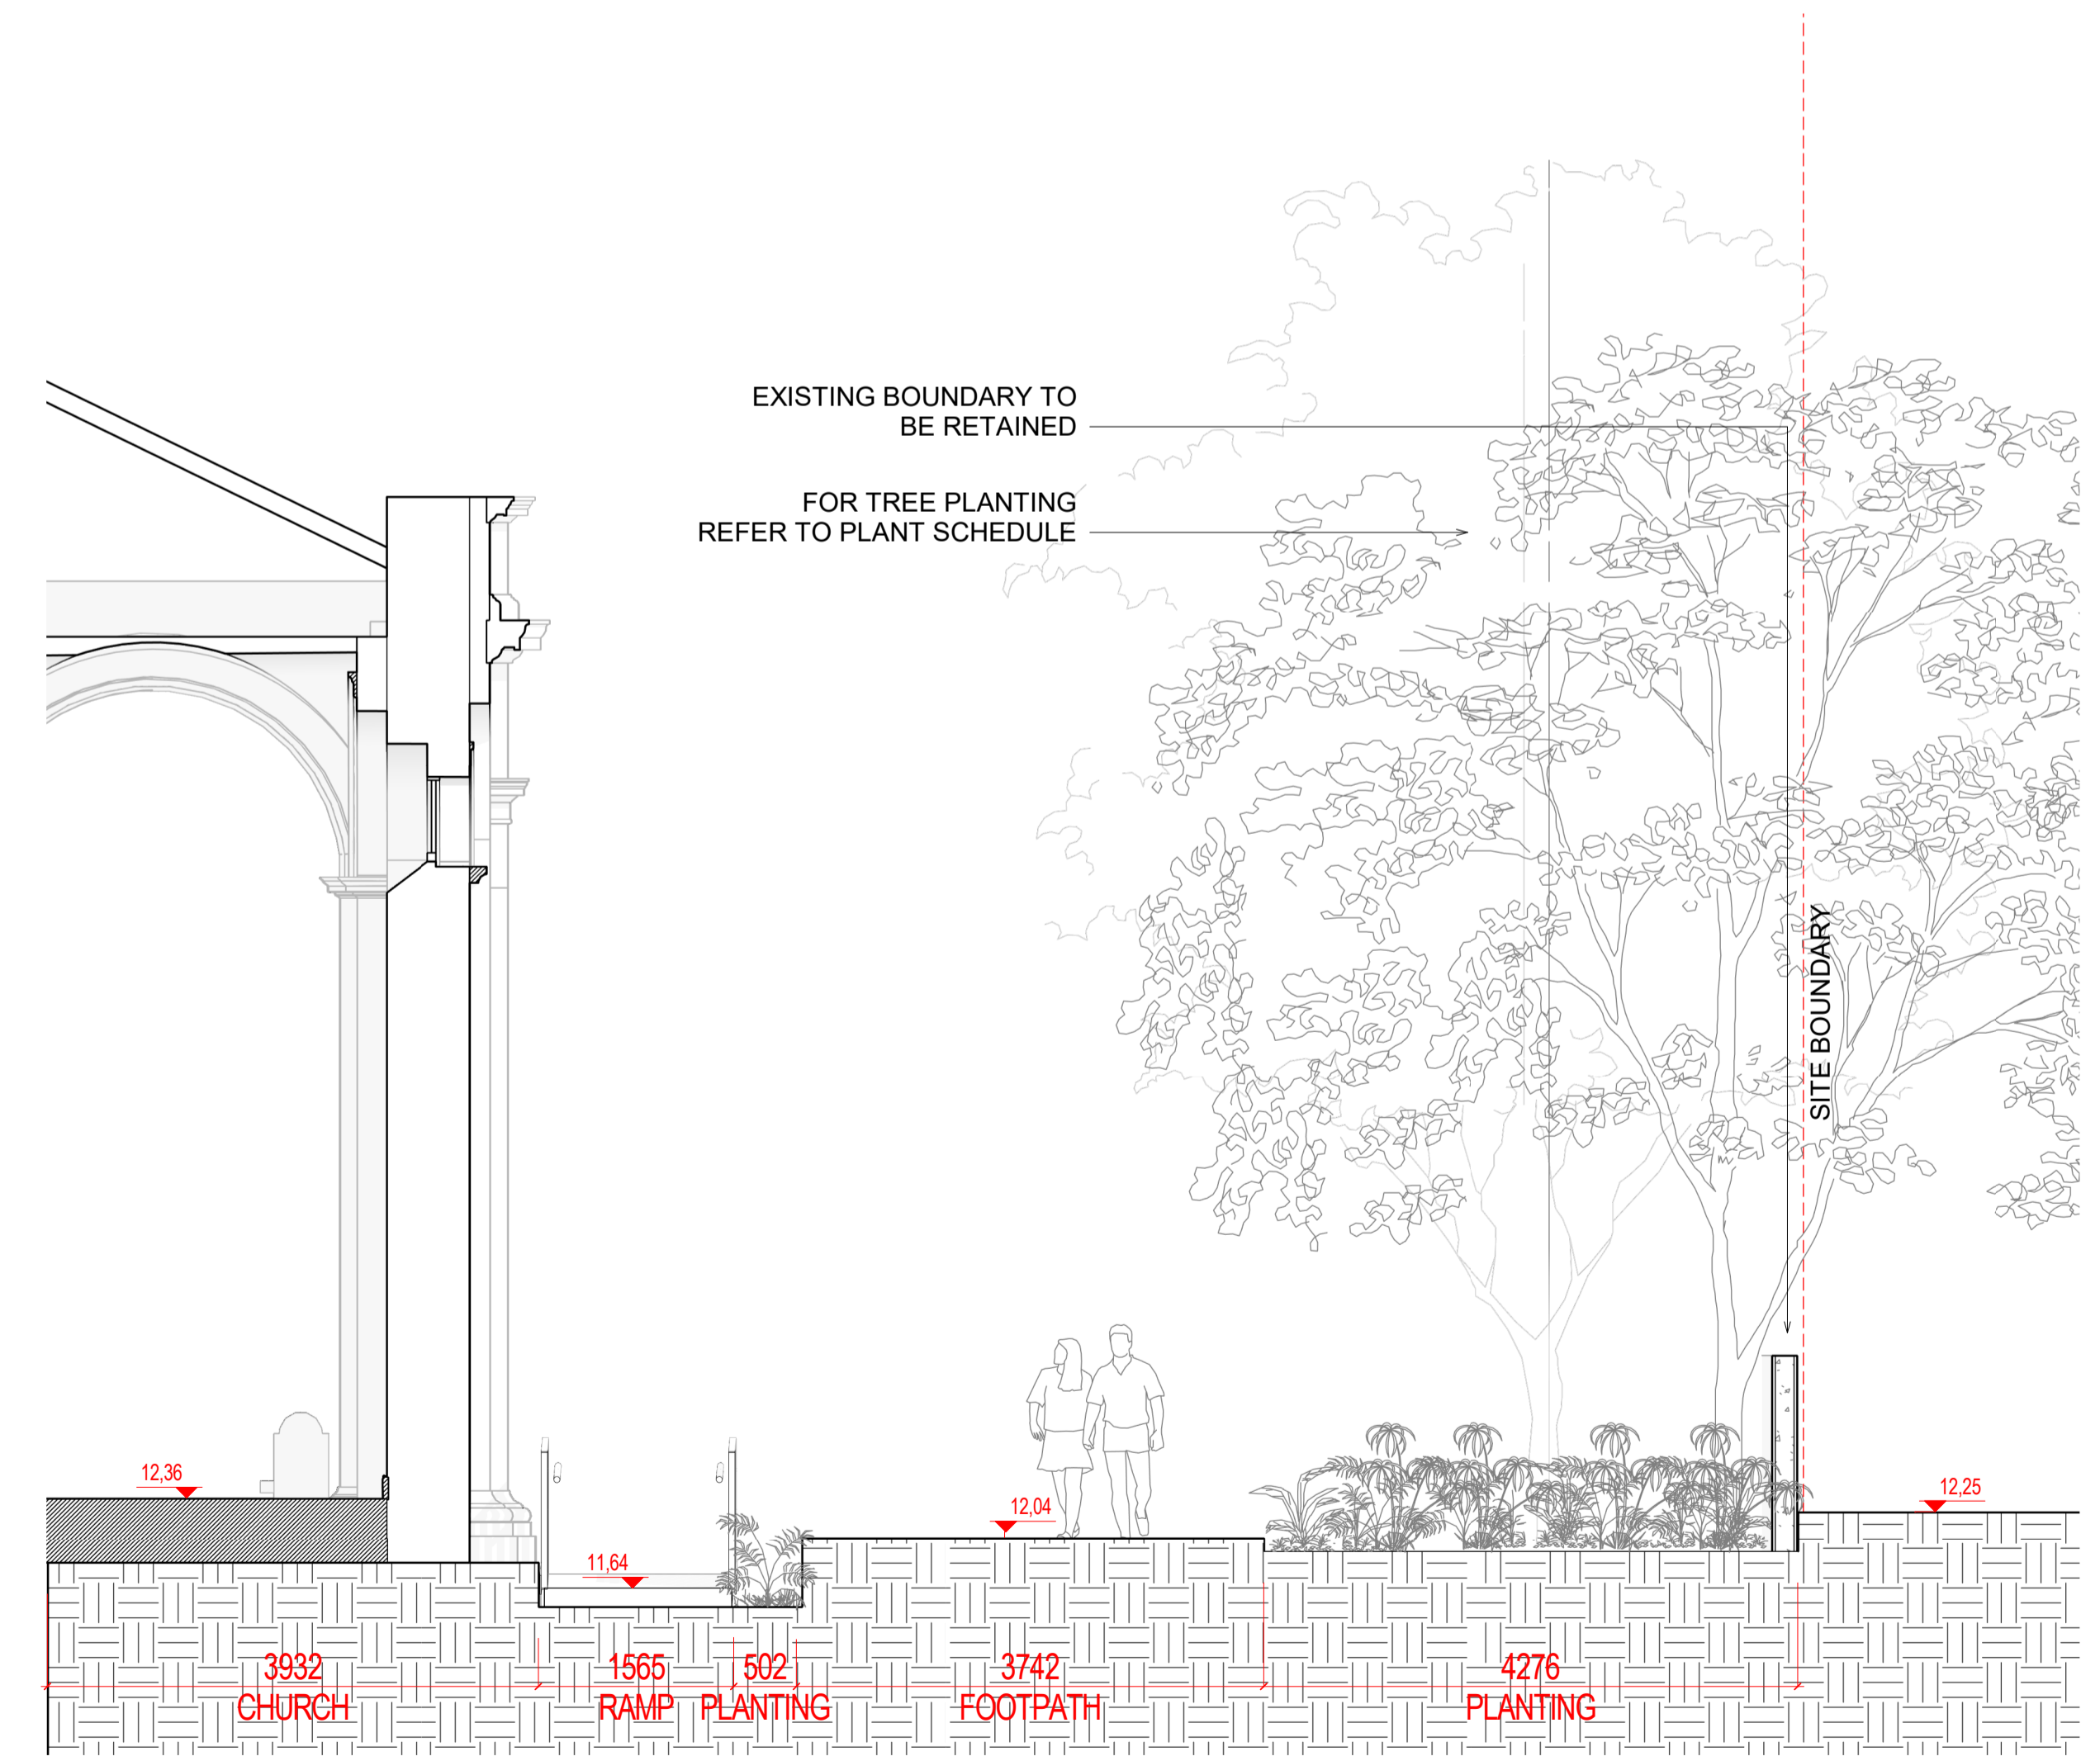

5 SECTION 15
1:50 @A1

NOTE
ALL DIMENSIONS TO BE CHECKED ON SITE
NO DIMENSIONS TO BE SCALED FROM THIS DRAWING
THIS DRAWING IS TO BE READ IN CONJUNCTION WITH
RELEVANT CONSULTANTS DRAWINGS
NO PART OF THIS DOCUMENT MAY BE REPRODUCED OR
TRANSMITTED IN ANY FORM OR STORED IN ANY RETRIEVAL
SYSTEM OF ANY NATURE WITHOUT THE WRITTEN PERMISSION
OF THE LANDSCAPE ARCHITECT AS COPYRIGHT HOLDER EXCEPT
AS AGREED FOR USE ON THE PROJECT FOR WHICH THE
DOCUMENT WAS ORIGINALLY ISSUED.
FOR DRAWING INDEX, GENERAL NOTES, REFER TO
DWG L1-001

CLIENT:

CWTC Multi Family ICAV
Acting on behalf of its sub-fund DBTR DR1 Fund

ARCHITECTS: **o mahony pike HJL**
O'Donnell+Thomey ncculloughmulvinarchitects

BIM 360://Cloniffe/CLN-NMP-ZZ-M3-002.rvt

REVISIONS			
Job No.	15A5A	Drawn By	RM
Dwg No.	L1-804	Checked By	JM
Scale	As indicated @A1	Date	July 2021

JOB DESCRIPTION	
Site	Holy Cross College, Cloniffe Road, Dublin 3 and Drumcondra Road Lower, Drumcondra, Dublin 9
Project	Holy Cross College SHD
Title	SECTION - SHEET 04 OF 28