


01 EXISTING WALL TO BE RETAINED  
SCALE: 1:10 @A1




TYPICAL IMAGE EXISTING BLOCK WALL TO BE RETAINED

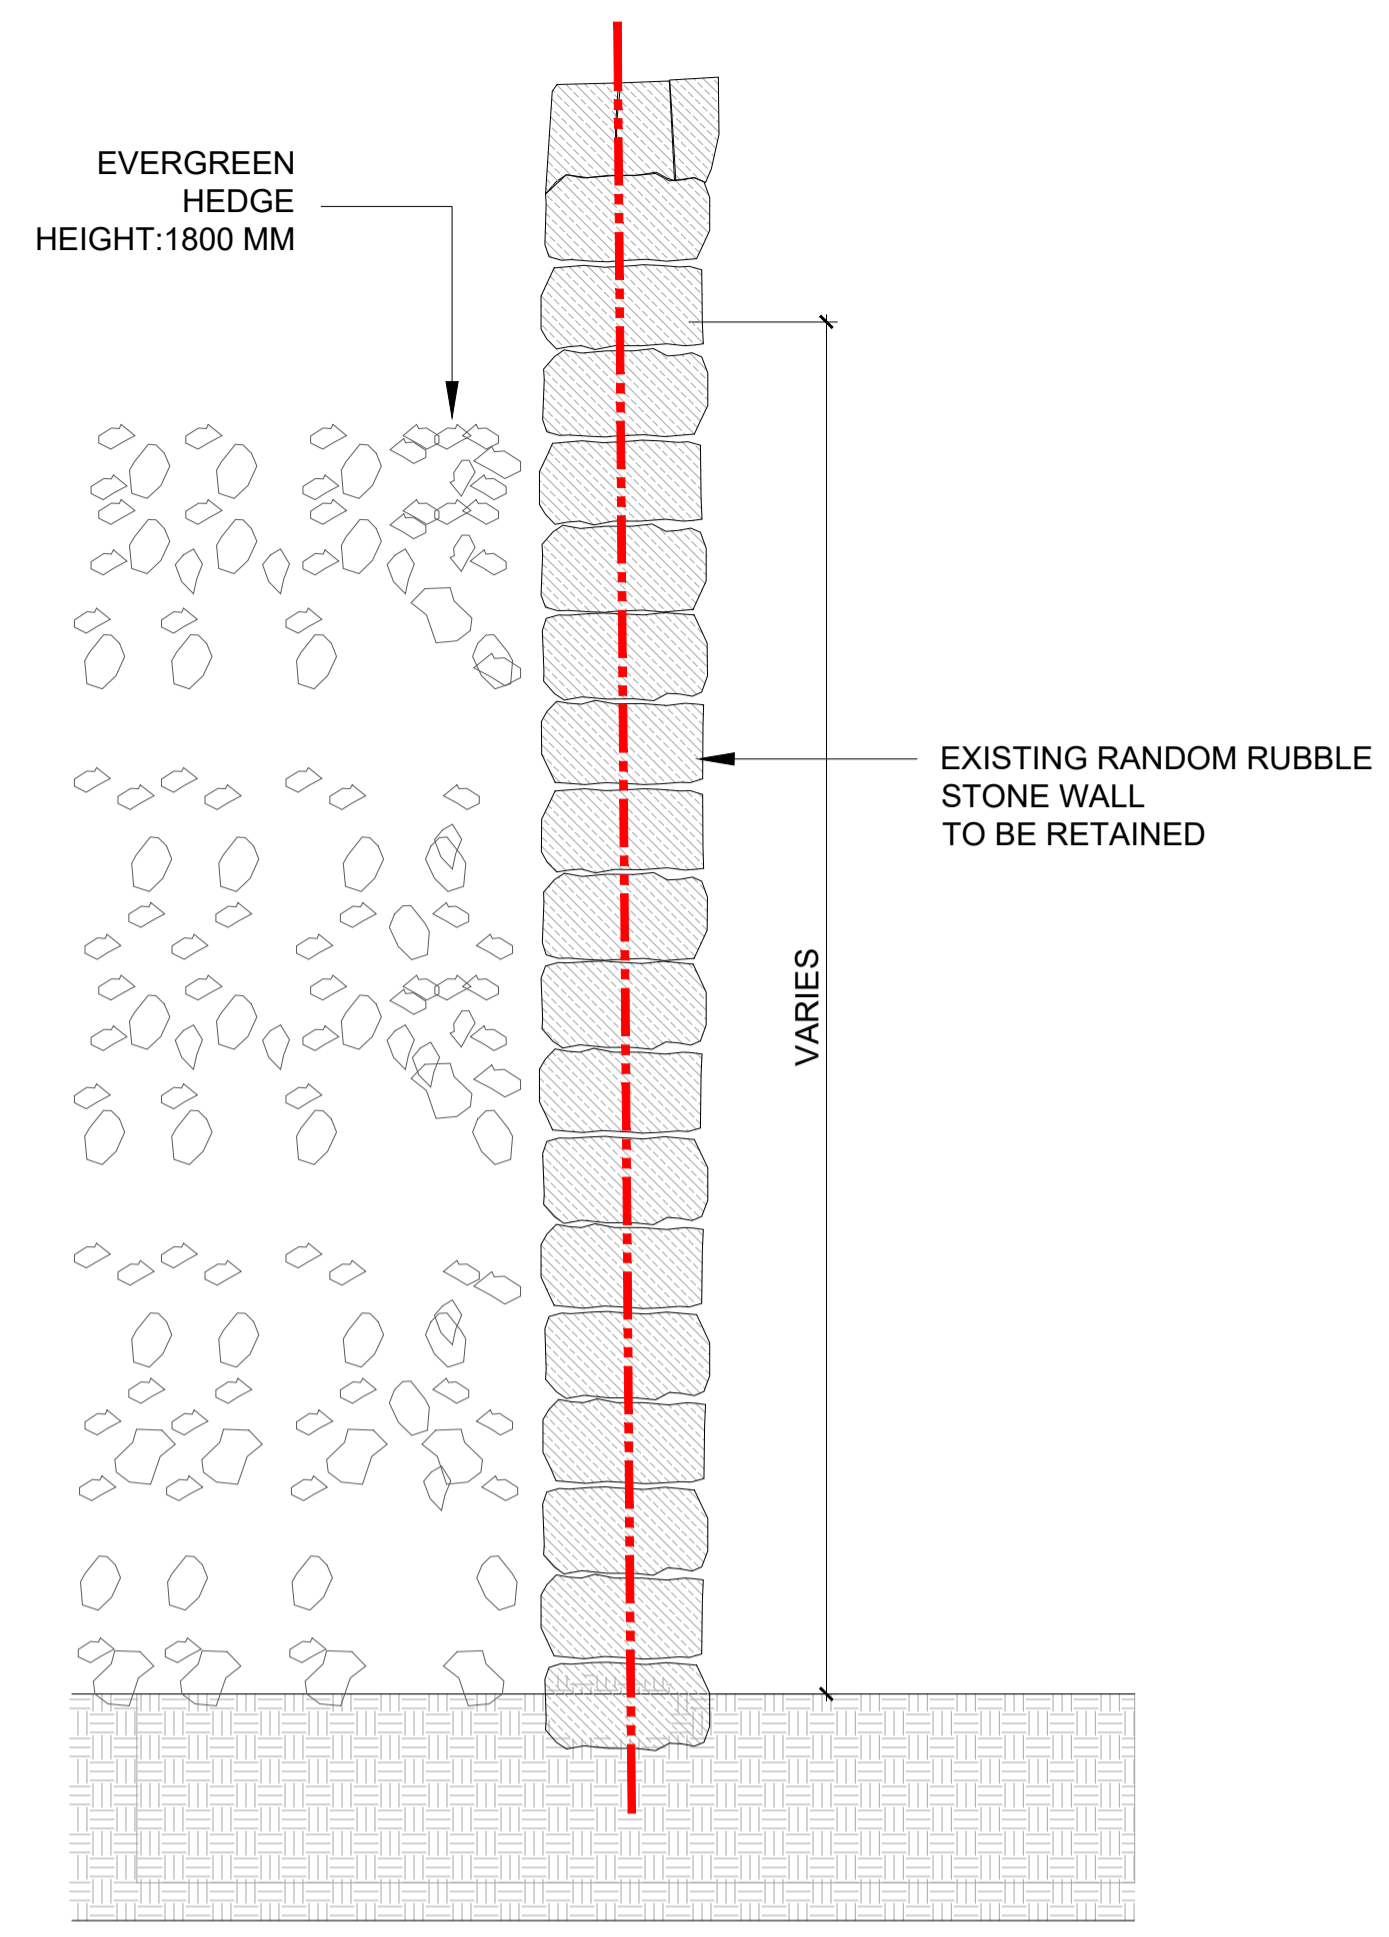

02 EXISTING BOUNDARY NATURAL STONE RUBBLE WALL - SECTION  
SCALE: 1:10 @A1




TYPICAL IMAGE EXISTING STONE WALL TO BE RETAINED

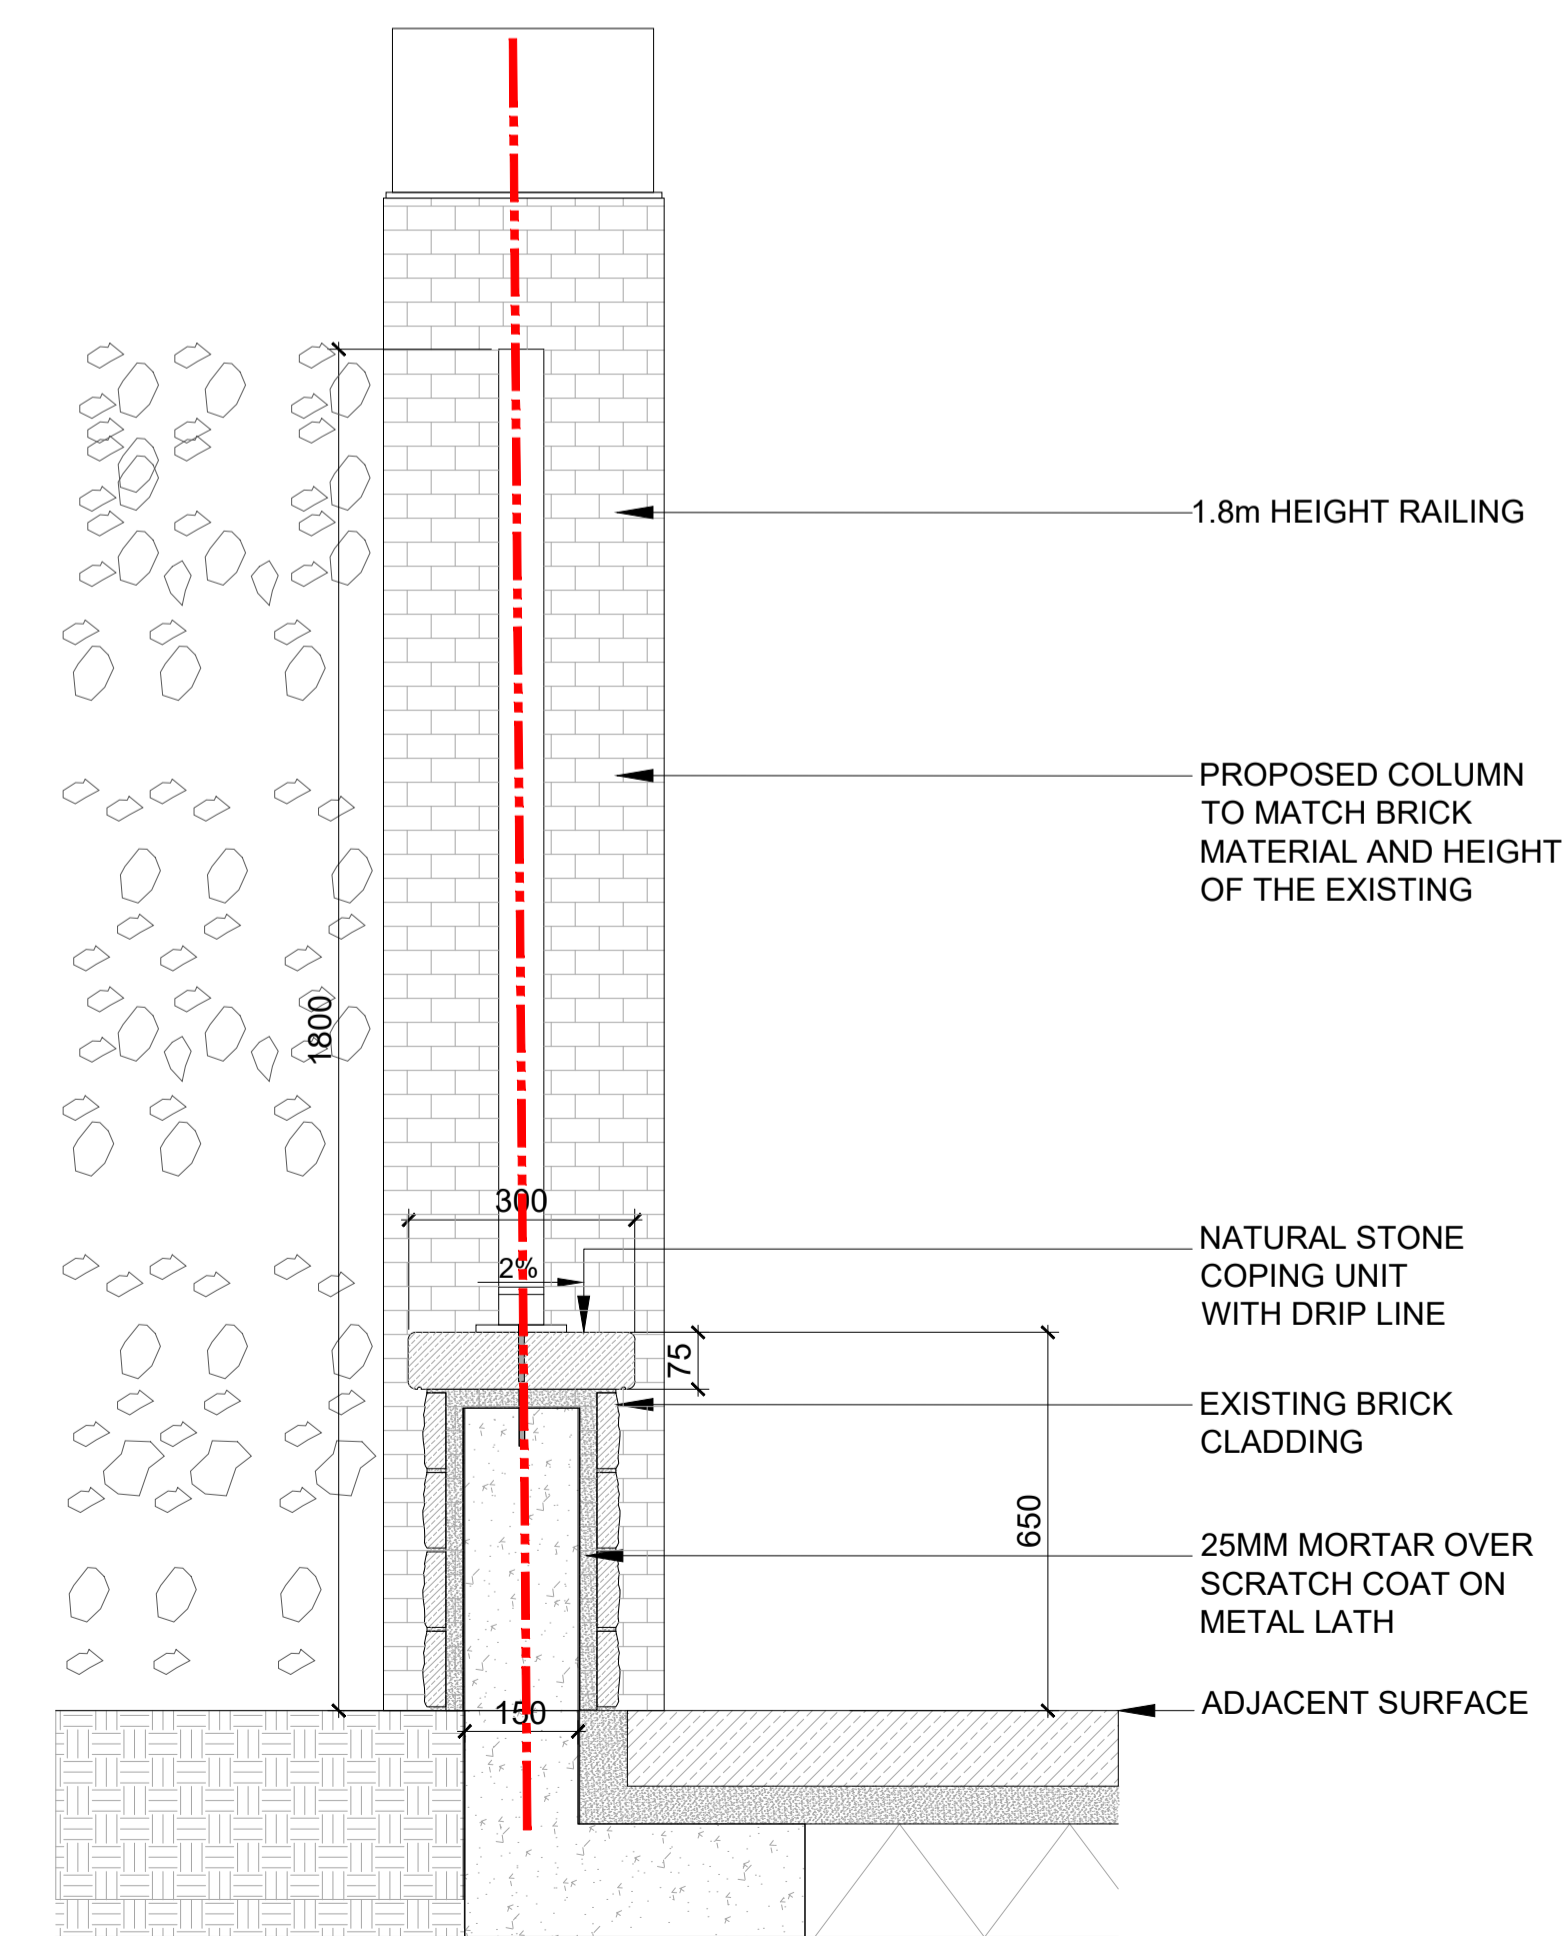

03 BRICK COLUMN + UPSTAND WALL WITH RAILING  
SCALE: 1:10 @A1



TYPICAL IMAGE EXISTING BRICK WALL TO BE PARTLY REMOVED

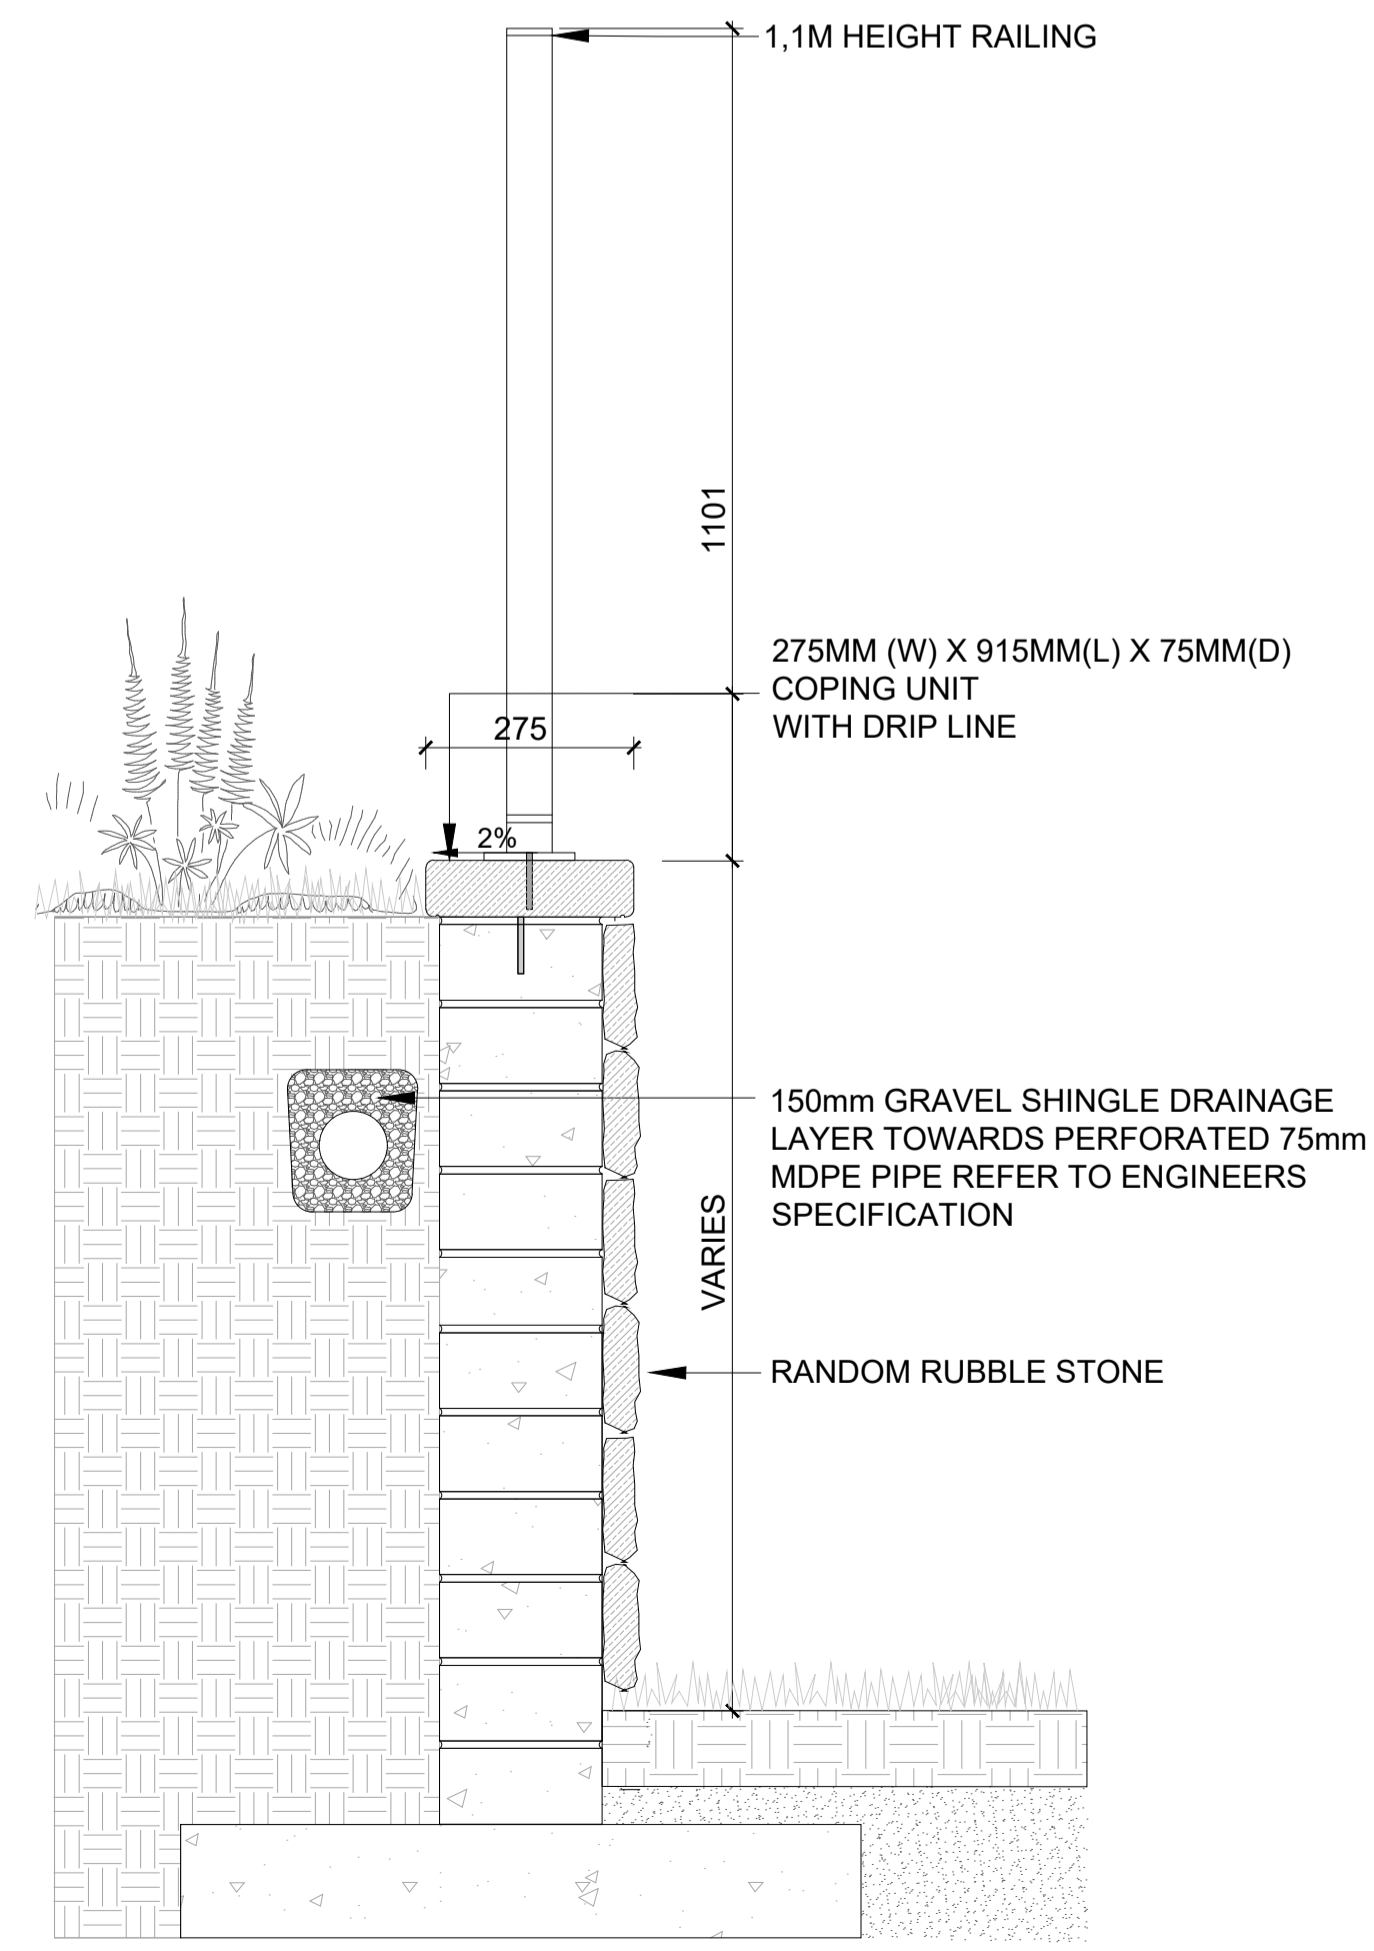

04 RETAINING WALL + RAILING  
SCALE: 1:10 @A1



TYPICAL IMAGE RETAINING WALL + RAILING

NOTE  
ALL DIMENSIONS TO BE CHECKED ON SITE  
NO DIMENSIONS TO BE SCALED FROM THIS DRAWING  
THIS DRAWING IS TO BE READ IN CONJUNCTION WITH RELEVANT CONSULTANTS DRAWINGS  
NO PART OF THIS DOCUMENT MAY BE REPRODUCED OR TRANSMITTED IN ANY FORM OR STORED IN ANY RETRIEVAL SYSTEM OF ANY NATURE WITHOUT THE WRITTEN PERMISSION OF THE LANDSCAPE ARCHITECT AS COPYRIGHT HOLDER EXCEPT AS AGREED FOR USE ON THE PROJECT FOR WHICH THE DOCUMENT WAS ORIGINALLY ISSUED  
FOR DRAWING INDEX, GENERAL NOTES, AND HEALTH AND SAFETY REFER TO DWG L3/001

CLIENT:

CWTC Multi Family ICAV  
Acting on behalf of its sub-fund DBTR DR1 Fund

ARCHITECTS: mahony pike HJL  
O'Donnell+Tuomey ncculloughmulvinarchitects

REFERENCE: THIS DRAWING IS NOT FOR CONSTRUCTION

REVISIONS:

Job No.	15A5A	Drawn By	RM
Dwg No.	L1-901-1	Checked By	JM
Scale	AS SHOWN @A1	Date	July 2021

JOB DESCRIPTION

Site	Holy Cross College, Clontarf Road, Dublin 3 and Drumcondra Road Lower, Drumcondra, Dublin 9
Project	Holy Cross College SHD
Title	DETAILS - WALLS