




01 S1: TYPICAL NATURAL STONE BENCH DETAIL PLAN
SCALE: 1:10 @A1

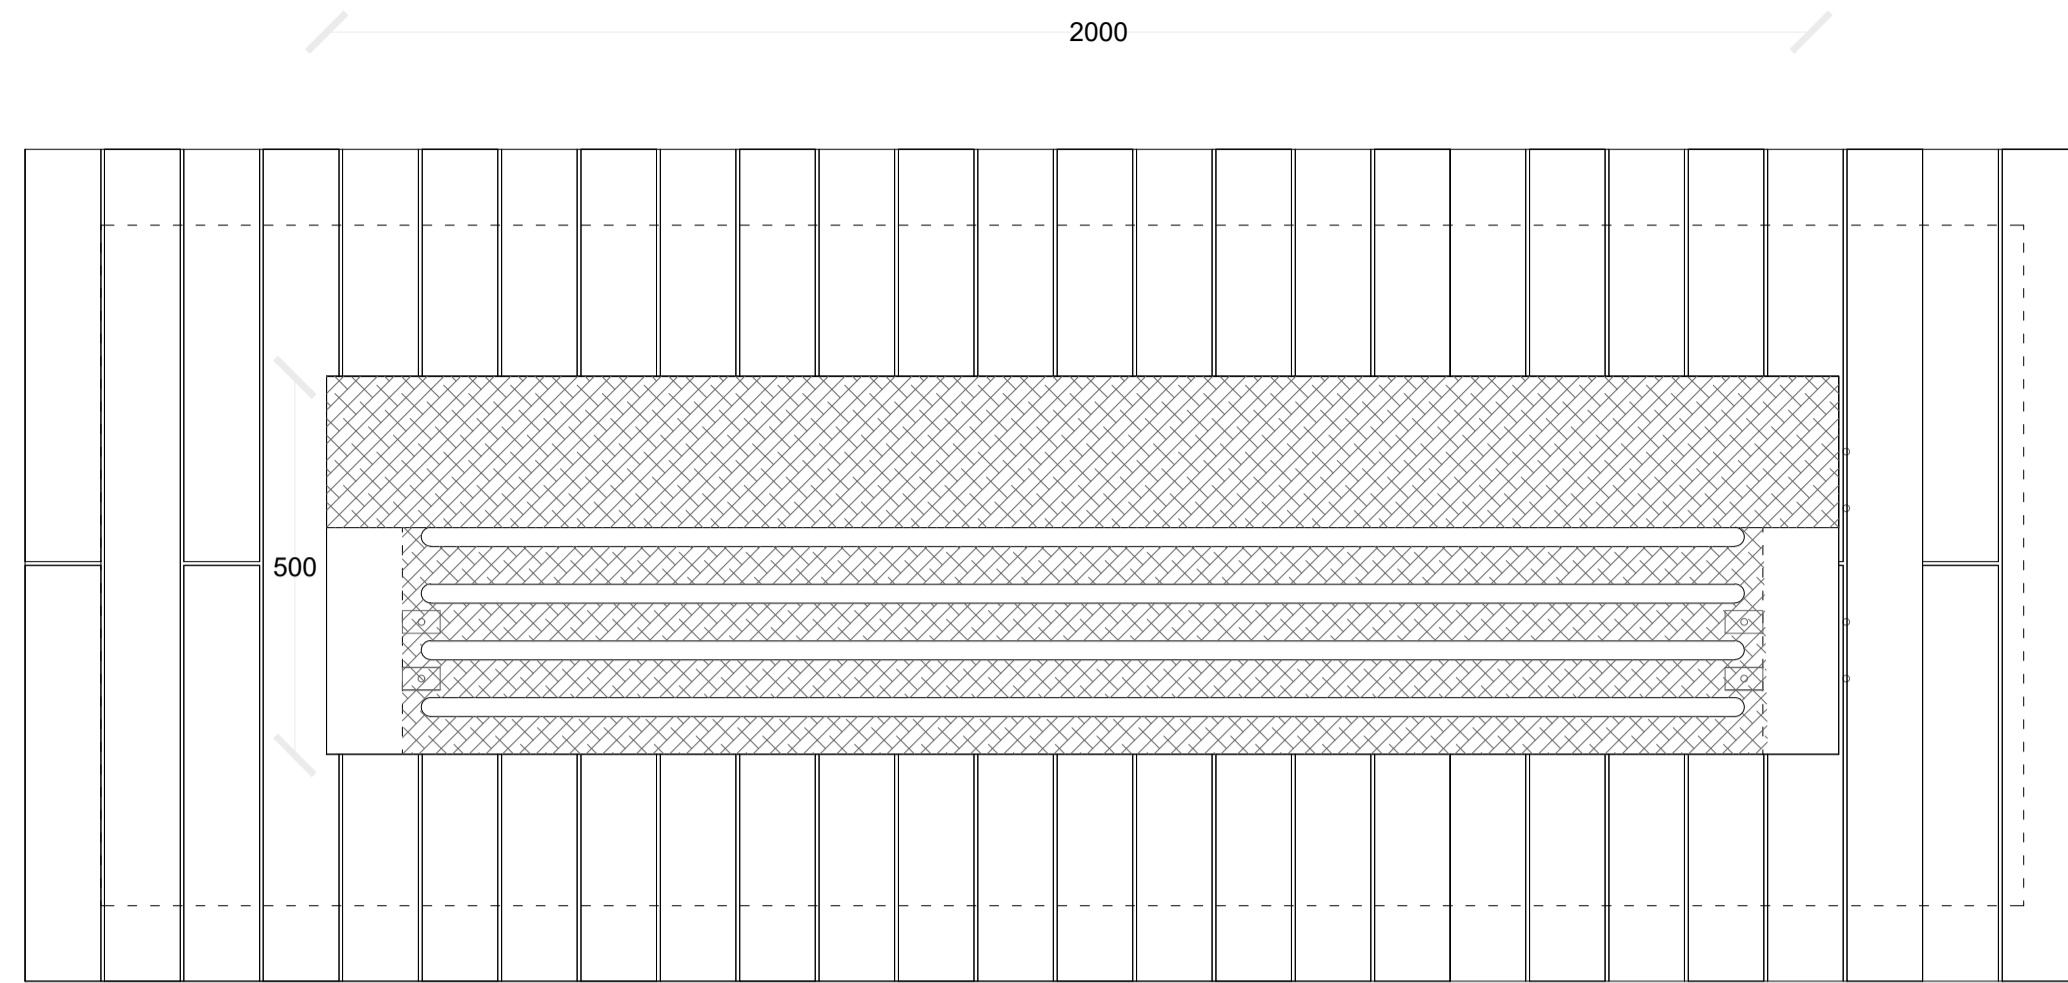


04 S2: TYPICAL TIMBER BENCH DETAIL PLAN
SCALE: 1:10 @A1

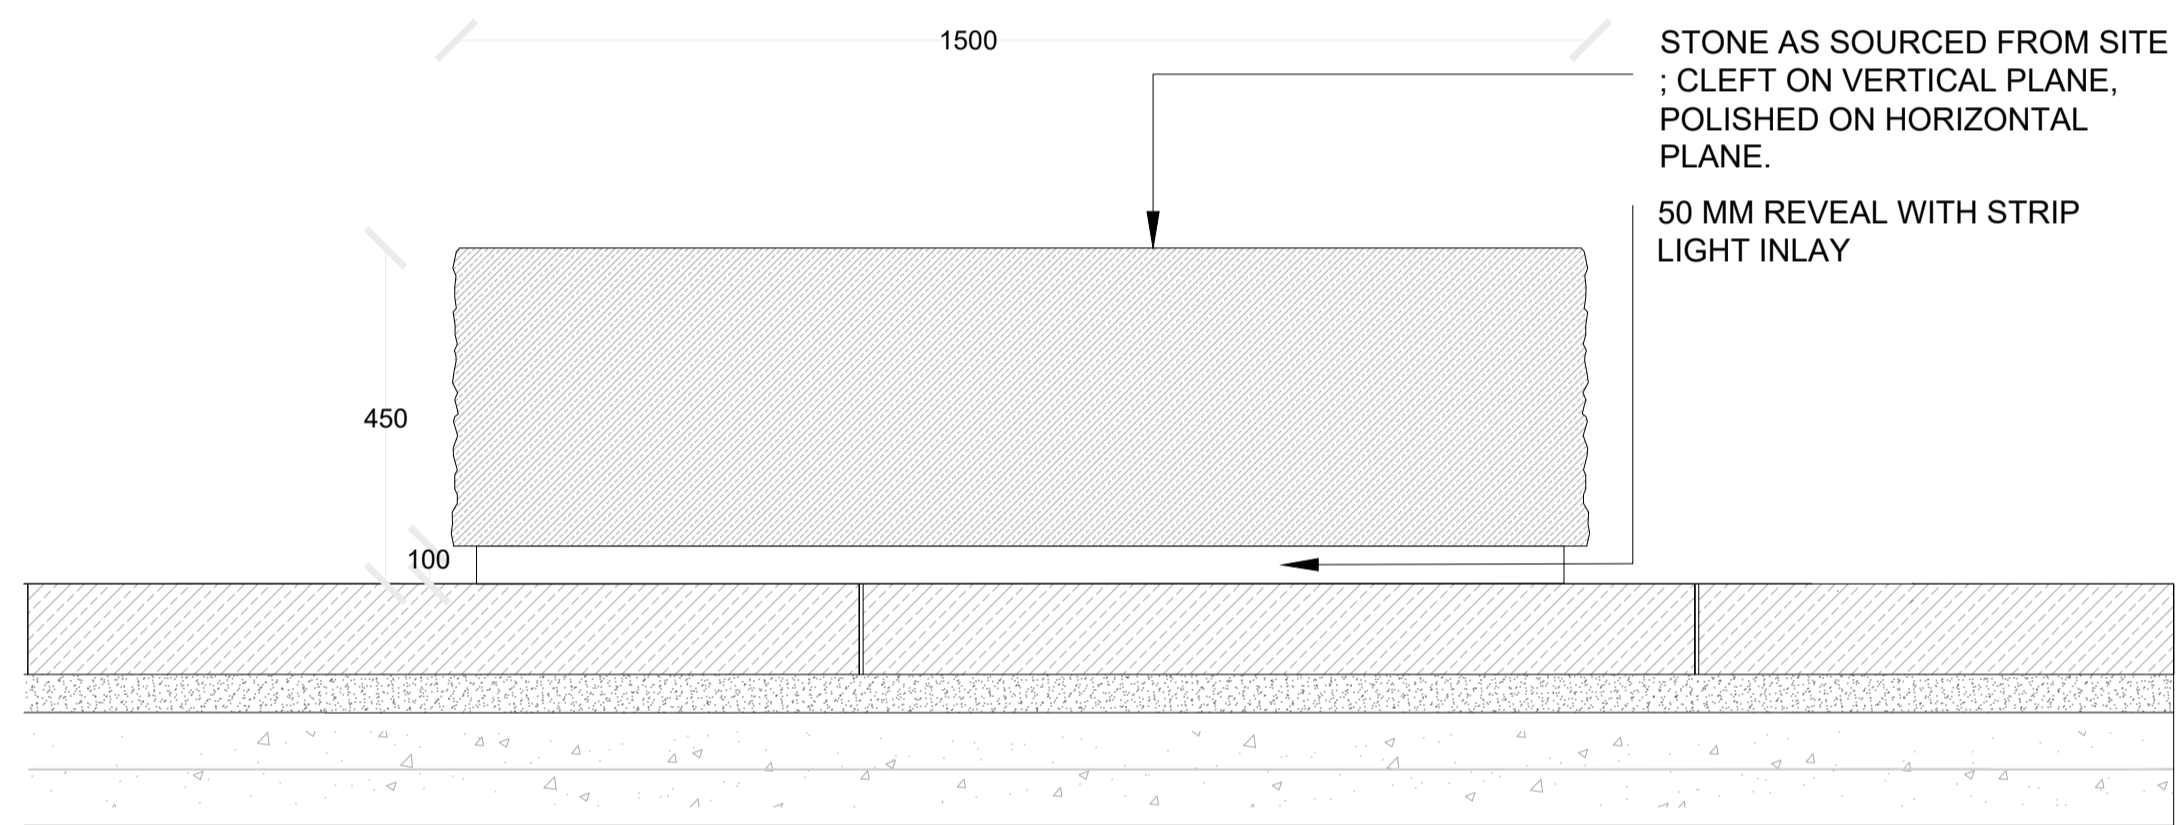


02 S1: TYPICAL NATURAL STONE BENCH ELEVATION
SCALE: 1:10 @A1

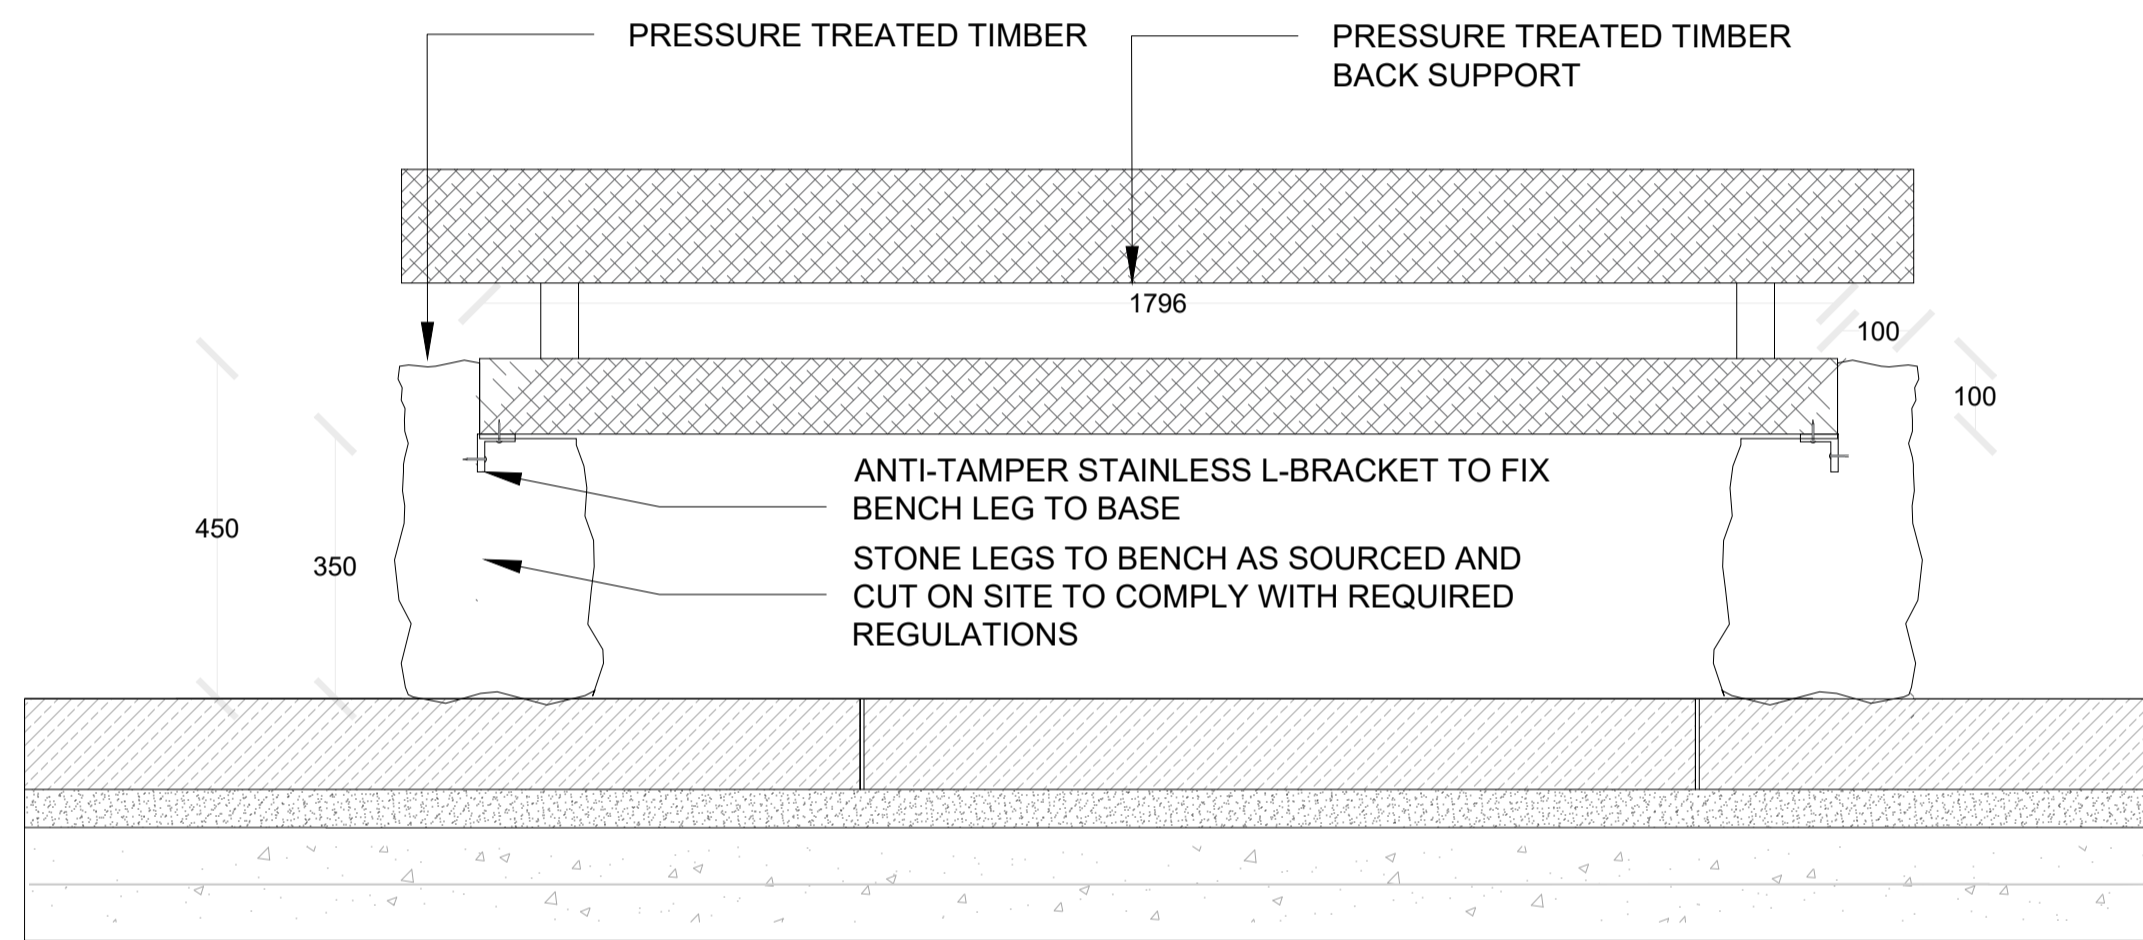

05 S2: TYPICAL TIMBER BENCH ELEVATION
SCALE: 1:10 @A1

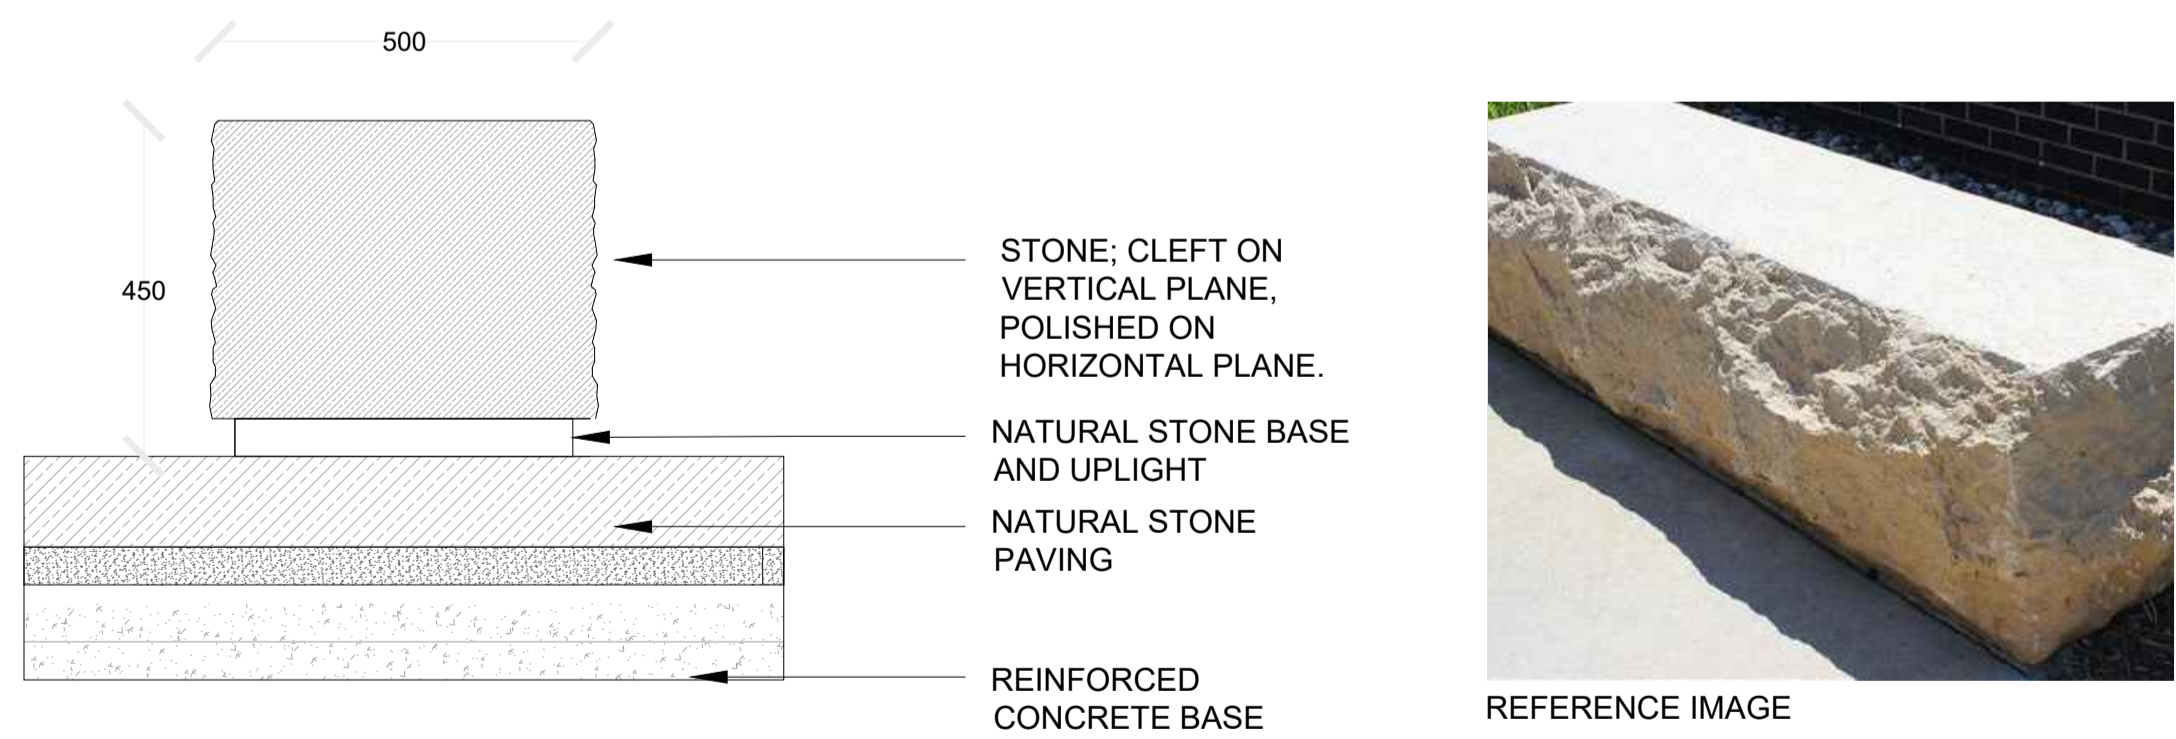

03 TYPICAL NATURAL STONE BENCH SIDE ELEVATION
SCALE: 1:10 @A1

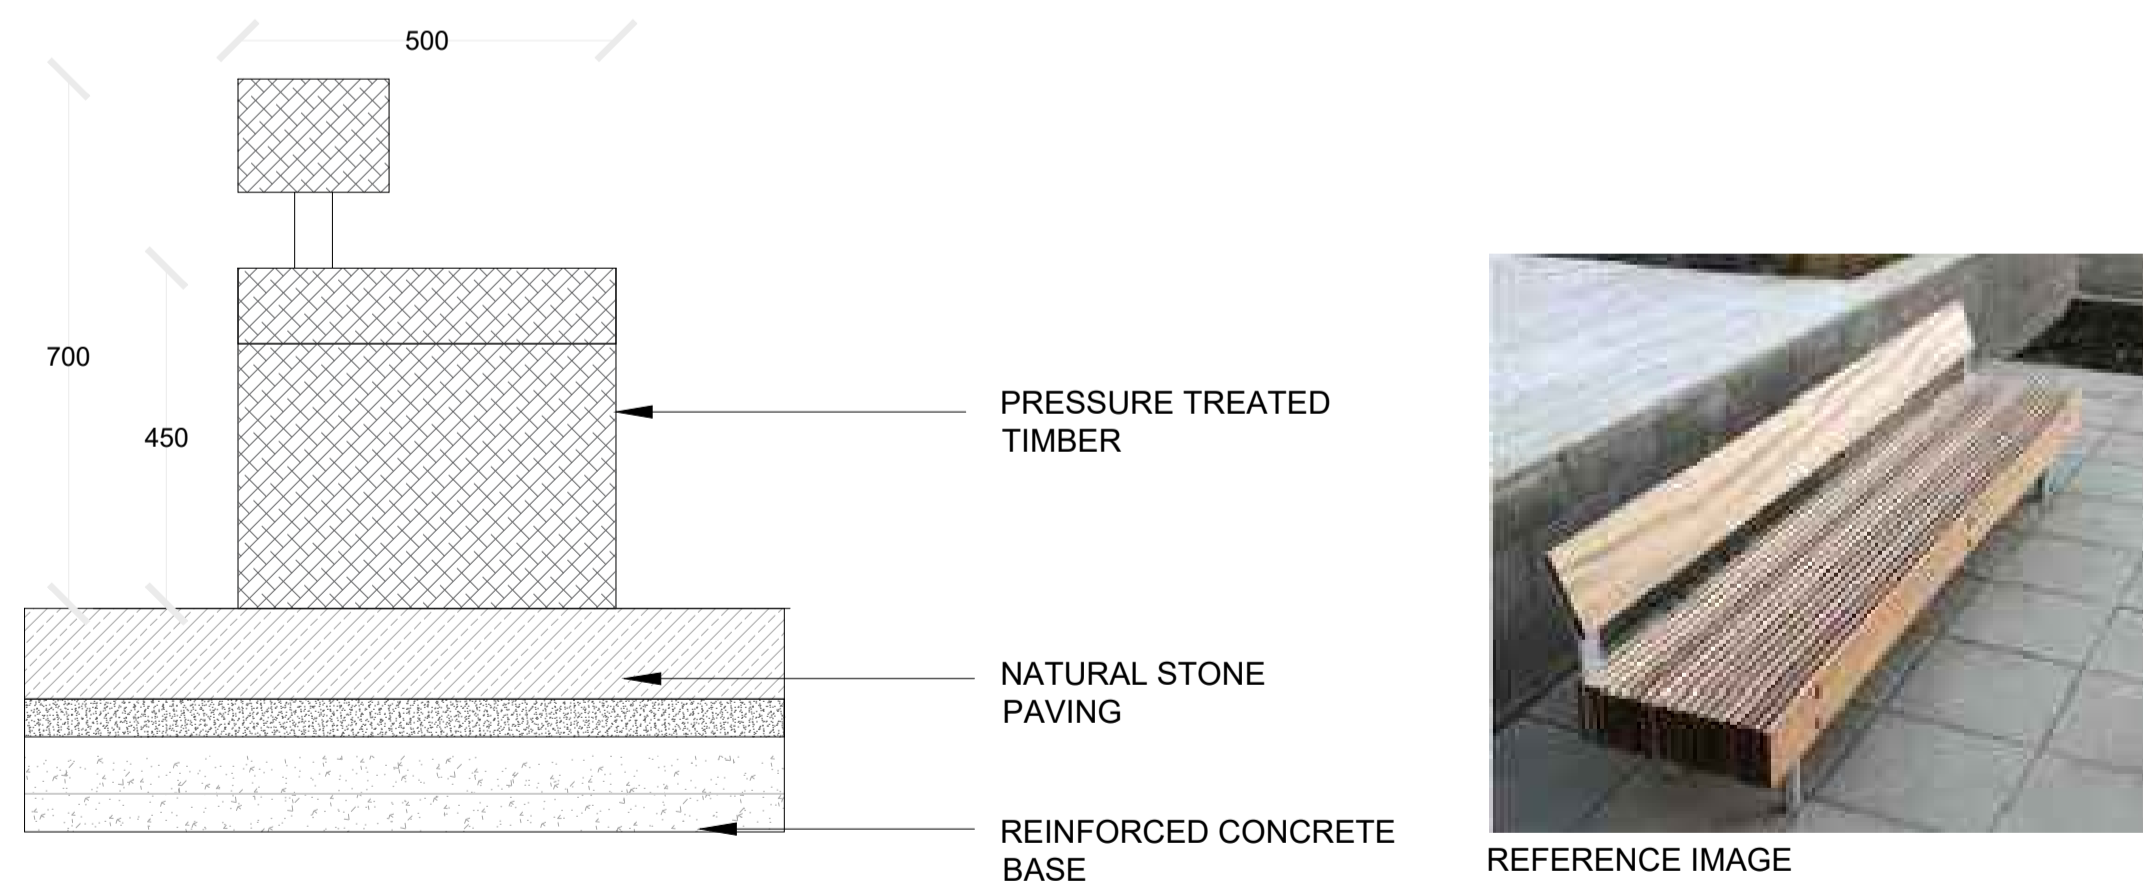

06 TYPICAL TIMBER BENCH SIDE ELEVATION
SCALE: 1:10 @A1

NOTE
ALL DIMENSIONS TO BE CHECKED ON SITE
NO DIMENSIONS TO BE SCALED FROM THIS DRAWING
THIS DRAWING IS TO BE READ IN CONJUNCTION WITH
RELEVANT CONSULTANTS DRAWINGS
NO PART OF THIS DOCUMENT MAY BE REPRODUCED OR
TRANSMITTED IN ANY FORM OR STORED IN ANY RETRIEVAL
SYSTEM OF ANY NATURE WITHOUT THE WRITTEN PERMISSION
OF THE LANDSCAPE ARCHITECT AS COPYRIGHT HOLDER EXCEPT
AS AGREED FOR USE ON THE PROJECT FOR WHICH THE
DOCUMENT WAS ORIGINALLY ISSUED
FOR DRAWING INDEX, GENERAL NOTES, AND HEALTH AND SAFETY REFER TO DWG
L1-001

CLIENT:

CWTC Multi Family ICAV
Acting on behalf of its sub-fund DBTR DR1 Fund

ARCHITECTS: **o'mahony pike HJL**
O'Donnell+Tuomey ncculloughmulvinarchitects

REFERENCE: THIS DRAWING IS NOT FOR CONSTRUCTION

REVISIONS:

Job No.	15A5A	Drawn By	RM
Dwg No.	L1-902-2	Checked By	JM
Scale	AS SHOWN @A1	Date	July 2021

JOB DESCRIPTION

Site	Holy Cross College, Clontarf Road, Dublin 3 and Drumcondra Road Lower, Drumcondra, Dublin 9
Project	Holy Cross College SHD
Title	DETAILS - SITE FURNITURE 2/2