


NOTE
 ALL DIMENSIONS TO BE CHECKED ON SITE
 THIS DRAWING IS TO BE READ IN CONJUNCTION WITH RELEVANT CONSULTANTS DRAWINGS
 NO PART OF THIS DOCUMENT MAY BE REPRODUCED OR TRANSMITTED IN ANY FORM OR STORED IN ANY RETRIEVAL SYSTEM OF ANY NATURE WITHOUT THE WRITTEN PERMISSION OF THE LANDSCAPE ARCHITECT AS COPYRIGHT HOLDER EXCEPT AS AGREED FOR USE ON THE PROJECT FOR WHICH THE DOCUMENT WAS ORIGINALLY ISSUED.
 FOR DRAWING INDEX, GENERAL NOTES, REFER TO DWG L1-001


CLIENT:

CWTC Multi Family ICAV
 Acting on behalf of its sub-fund DBTR DR1 Fund


ARCHITECTS: **o mahony pike HJL**
O'Donnell+Thomey ncculloughmulvinarchitects

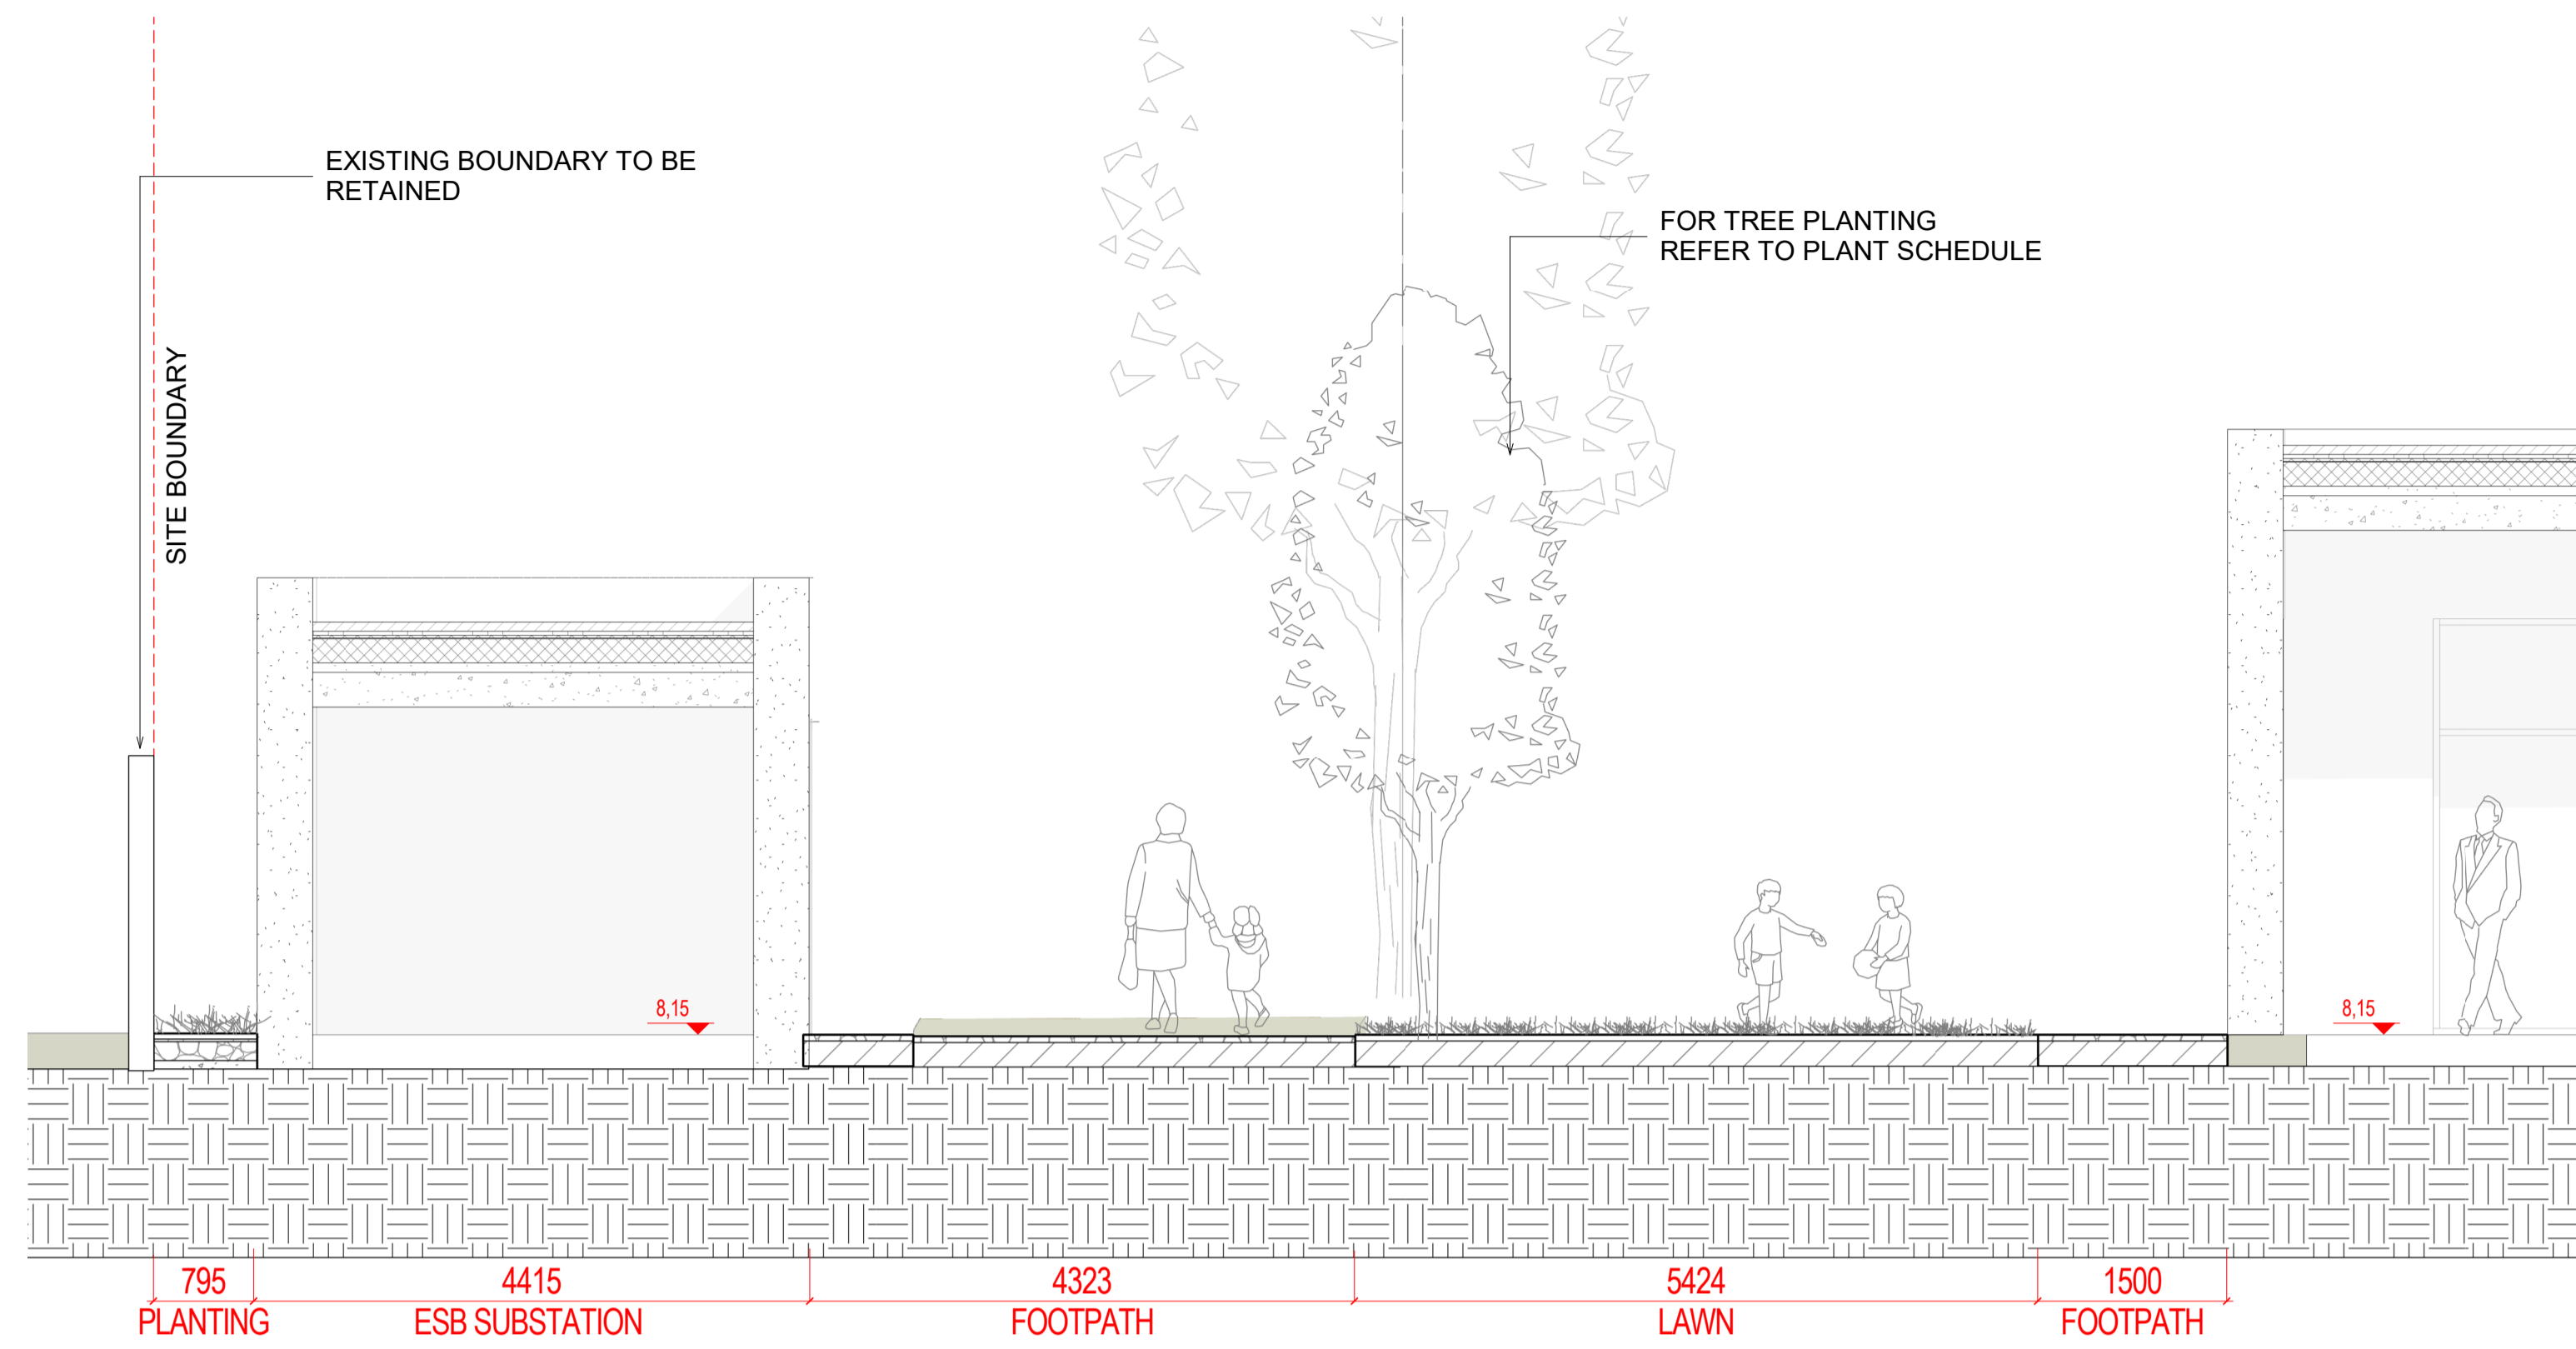

1 SECTION 37
 1:50 @A1

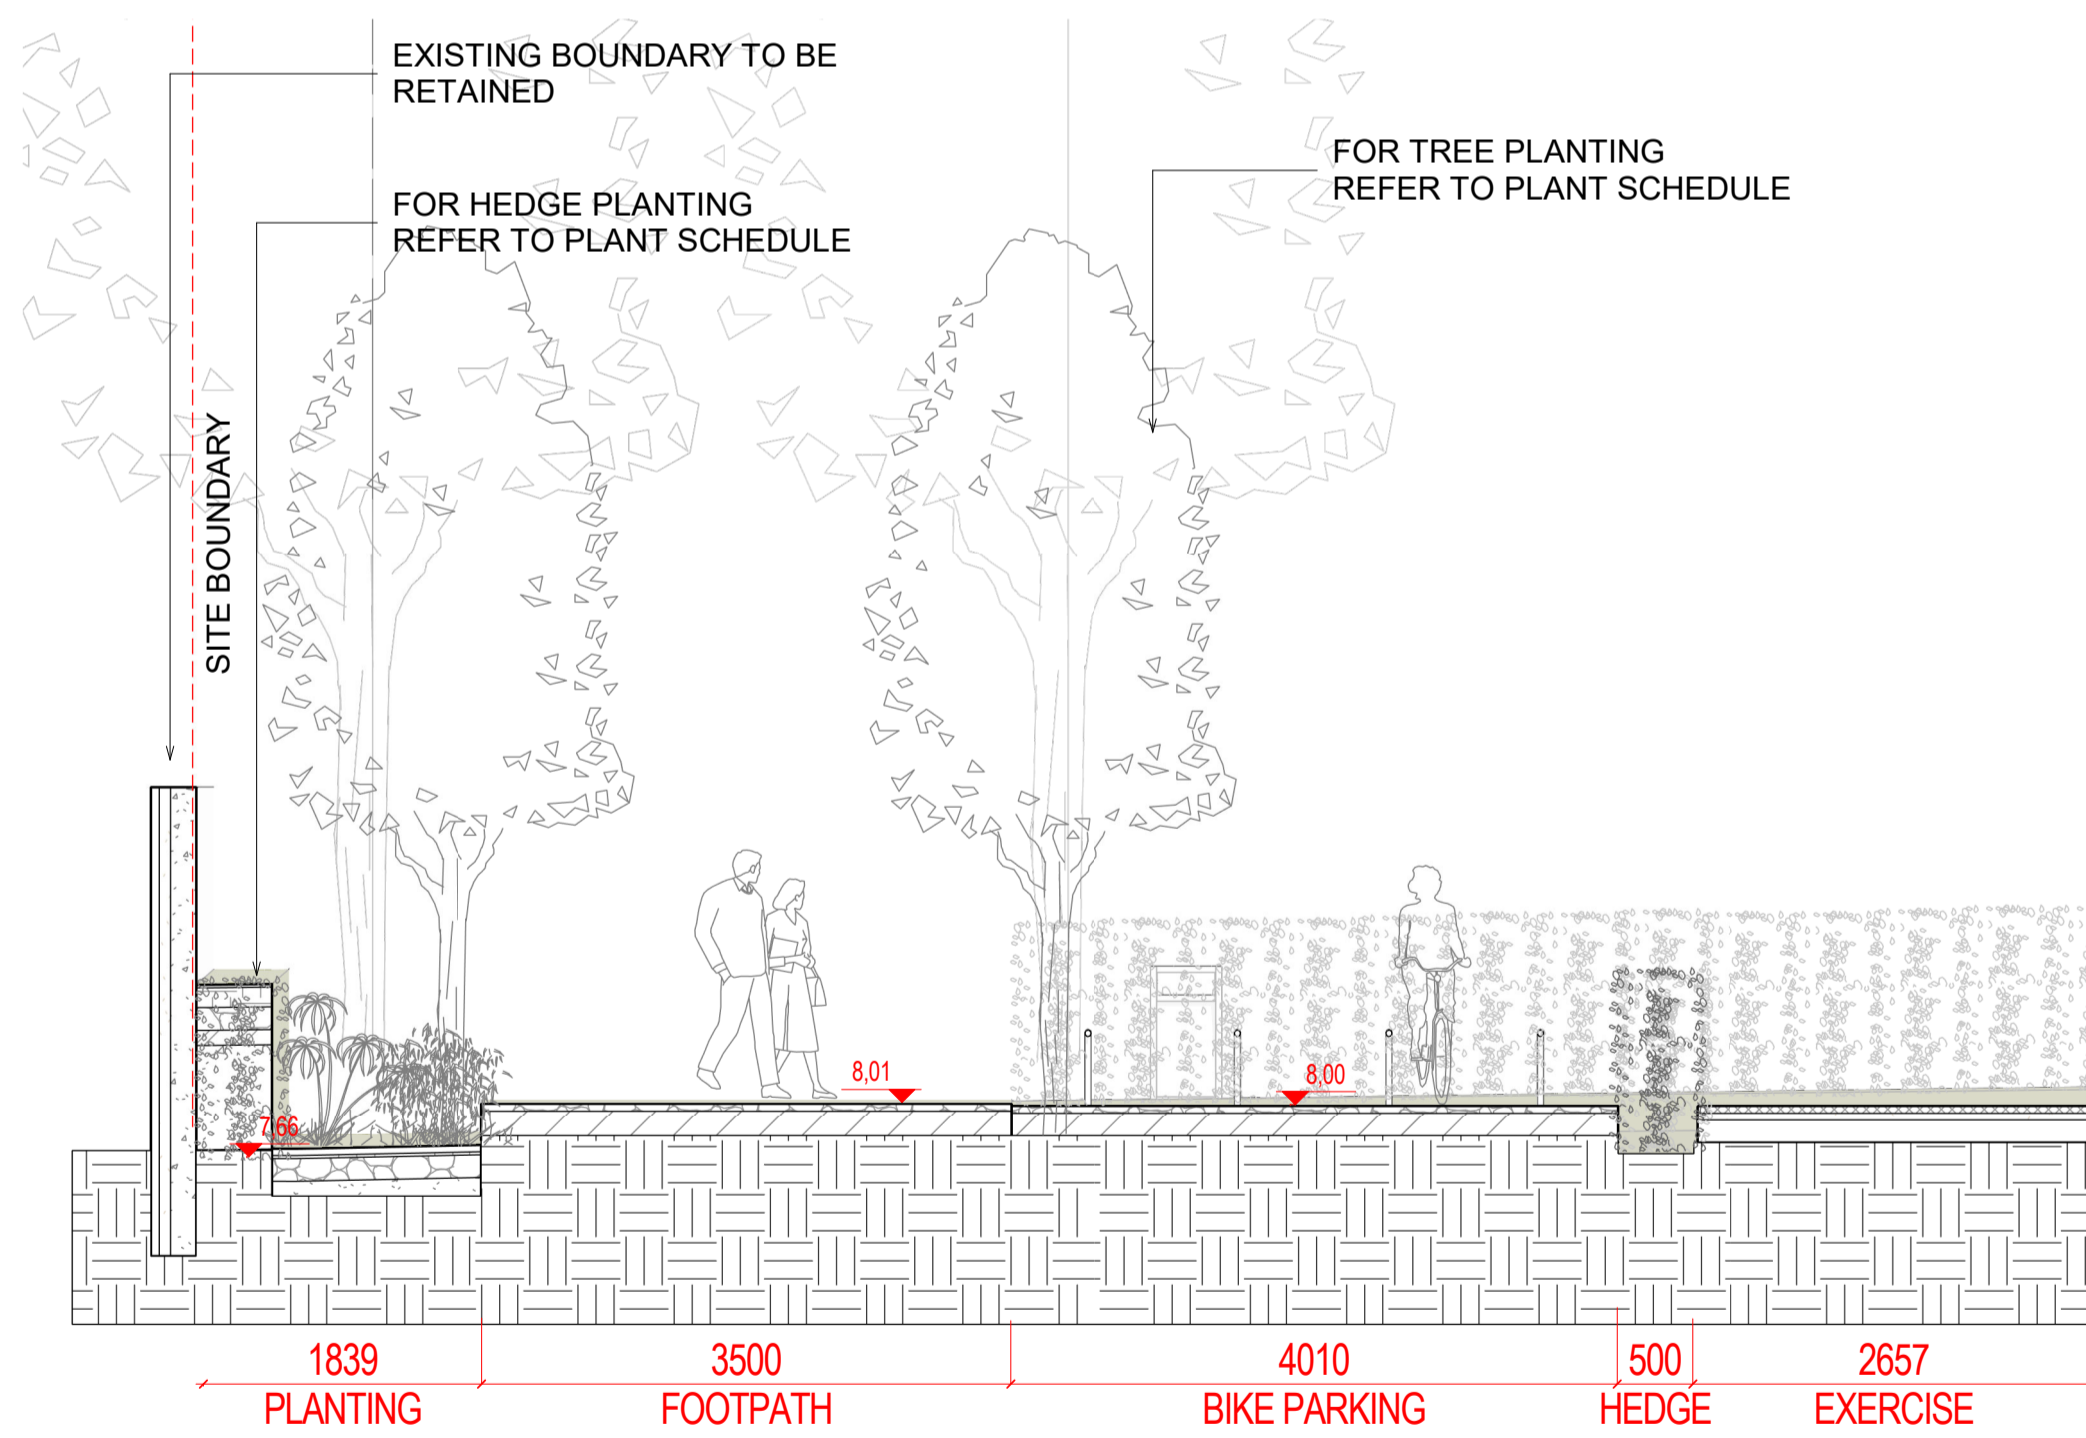

2 SECTION 38
 1:50 @A1

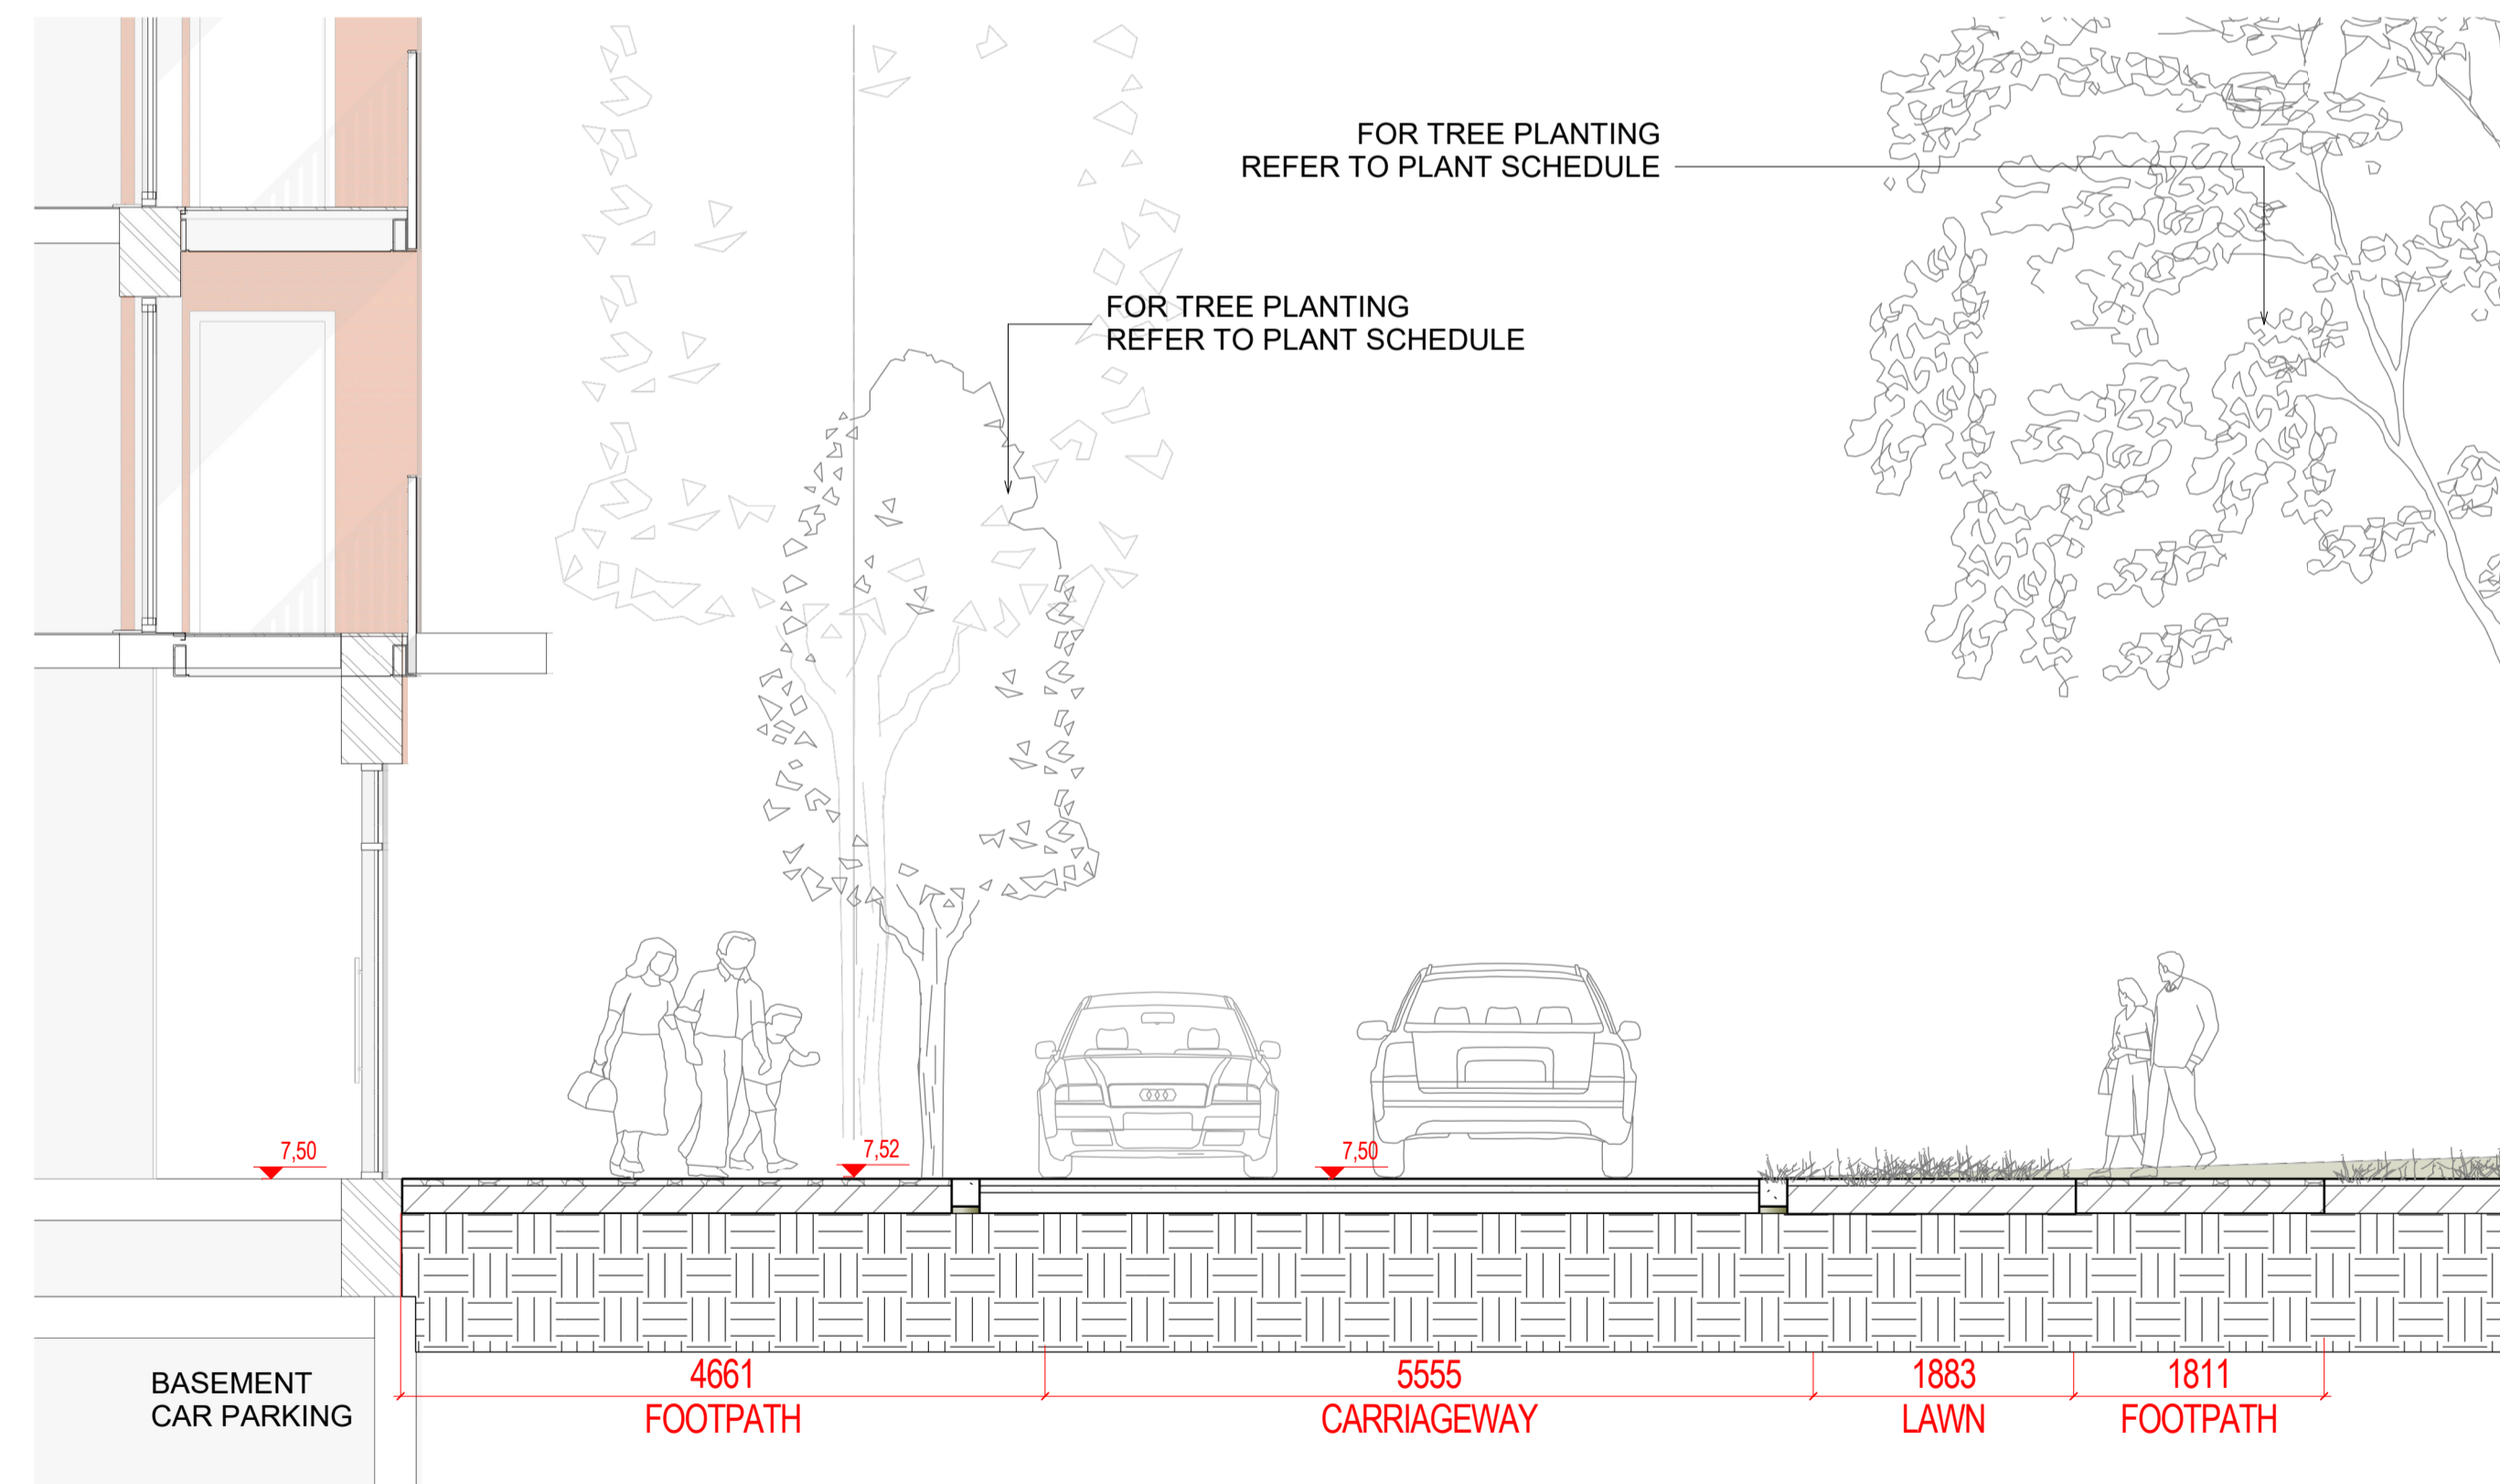

3 SECTION 39
 1:50 @A1

BIM 360://Cioniffa/CLN-NMP-ZZ-M3-002.rvt

REVISIONS

| Job No. | 15A5A | Drawn By | RM |
|---------|----------|------------|-----------|
| Dwg No. | L1-812 | Checked By | JM |
| Scale | 1:50 @A1 | Date | July 2021 |

JOB DESCRIPTION

| | |
|---------|---|
| Site | Holy Cross College, Cloniffa Road, Dublin 3 and Drumcondra Road Lower, Drumcondra, Dublin 9 |
| Project | Holy Cross College SHD |
| Title | SECTION - SHEET 12 OF 28 |



Architects 33 Rock Road, Williamstown, Blackrock, Co. Dublin
 Telephones : 2121 800 Fax : 2121 007 E mail : info@nmp.ie