


NOTE
 ALL DIMENSIONS TO BE CHECKED ON SITE
 NO DIMENSIONS TO BE SCALED FROM THIS DRAWING
 THIS DRAWING IS TO BE READ IN CONJUNCTION WITH RELEVANT CONSULTANTS DRAWINGS
 NO PART OF THIS DOCUMENT MAY BE REPRODUCED OR TRANSMITTED IN ANY FORM OR STORED IN ANY RETRIEVAL SYSTEM OF ANY NATURE WITHOUT THE WRITTEN PERMISSION OF THE LANDSCAPE ARCHITECT AS COPYRIGHT HOLDER EXCEPT AS AGREED FOR USE ON THE PROJECT FOR WHICH THE DOCUMENT WAS ORIGINALLY ISSUED
 FOR DRAWING INDEX, GENERAL NOTES, AND HEALTH AND SAFETY REFER TO DWG L1/001


CLIENT:

CWTC Multi Family ICAV
 Acting on behalf of its sub-fund DBTR DR1 Fund


ARCHITECTS: **o'mahony pike HJL**
O'Donnell+Tuomey mcculloughmulvinarchitects

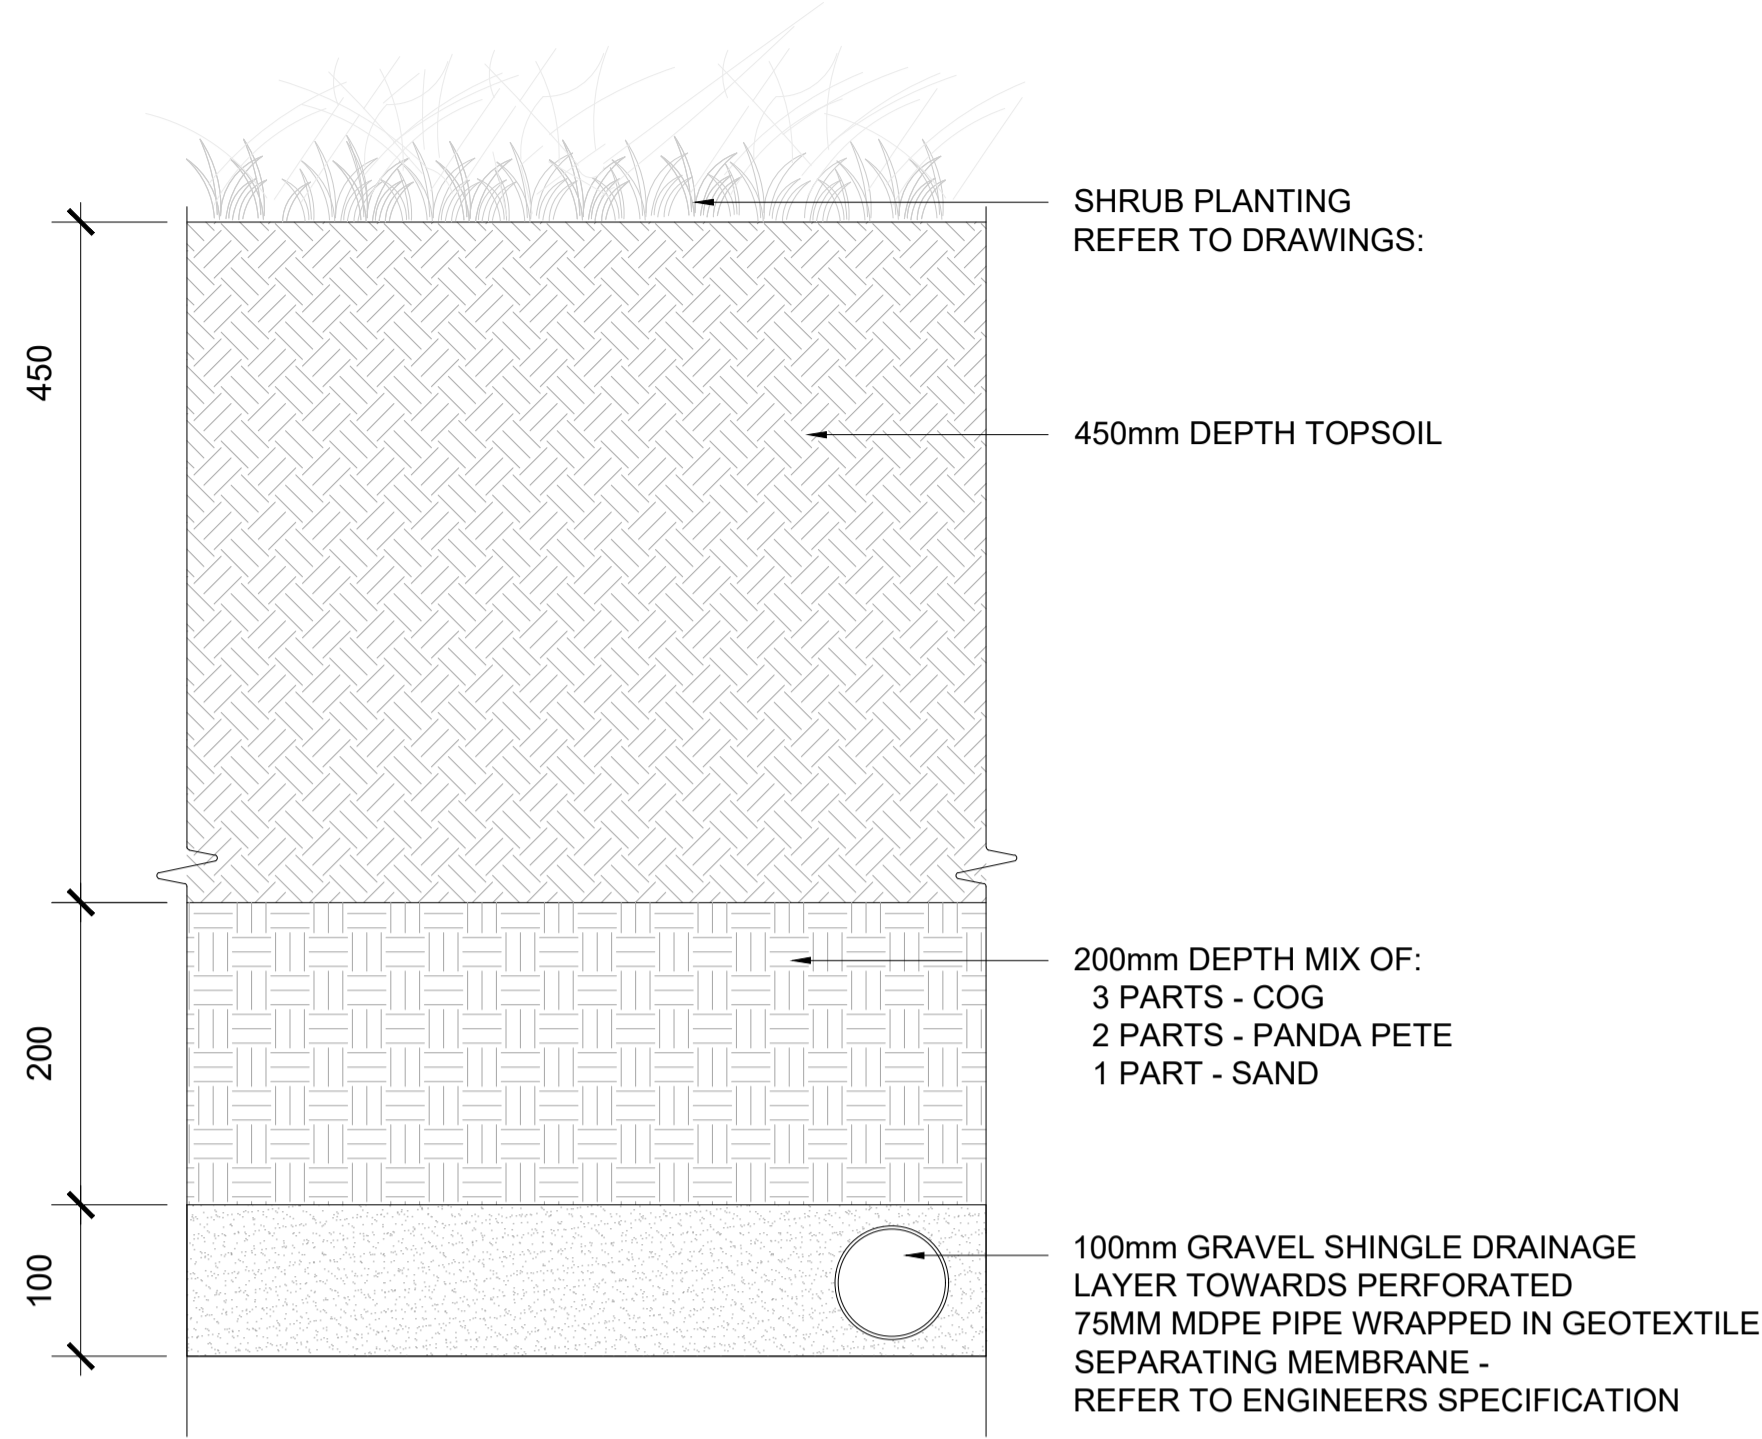

01 TYPICAL SHRUB SOIL PROFILE
 SCALE: 1:5@A1

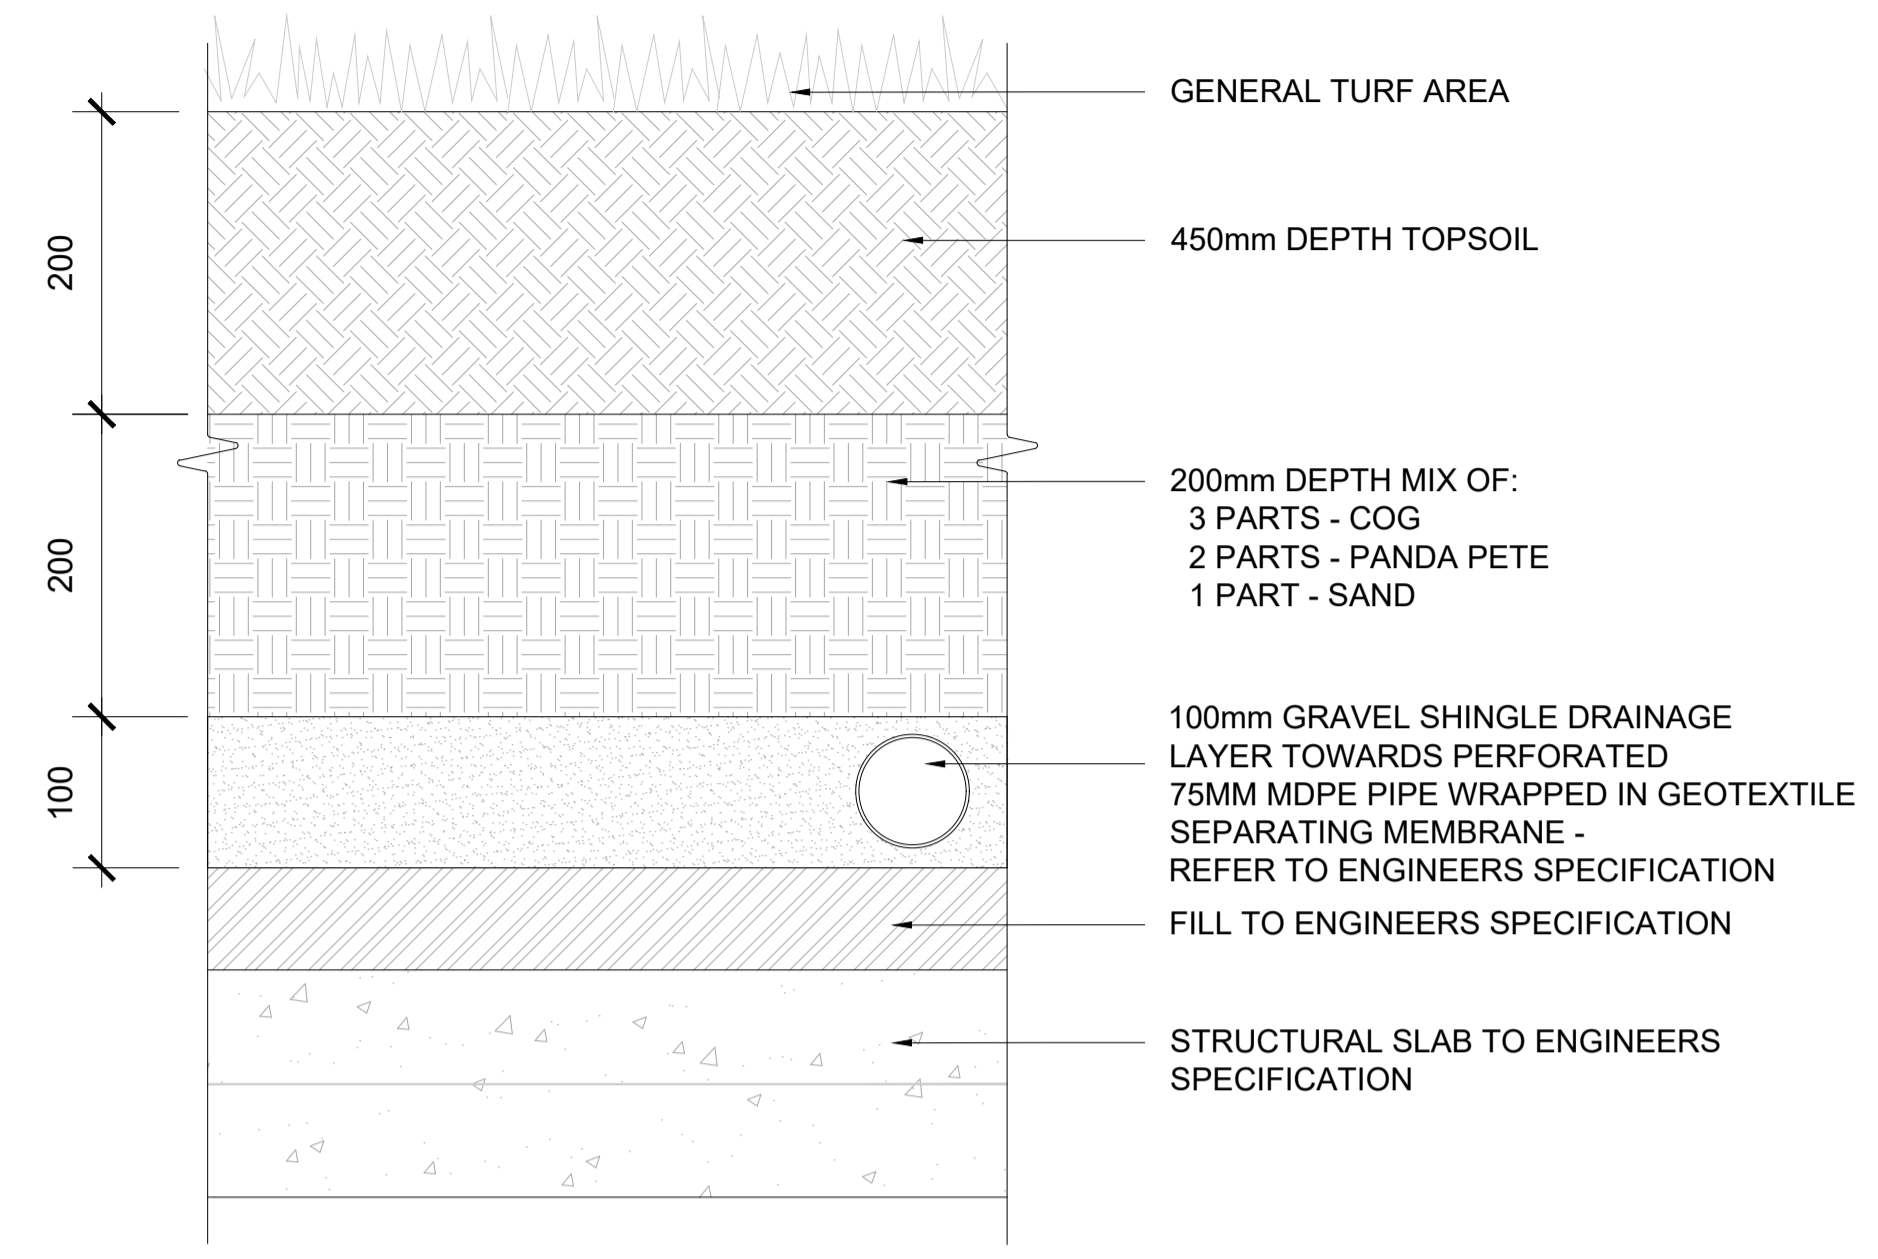

02 TYPICAL TURF SOIL PROFILE
 SCALE: 1:5@A1

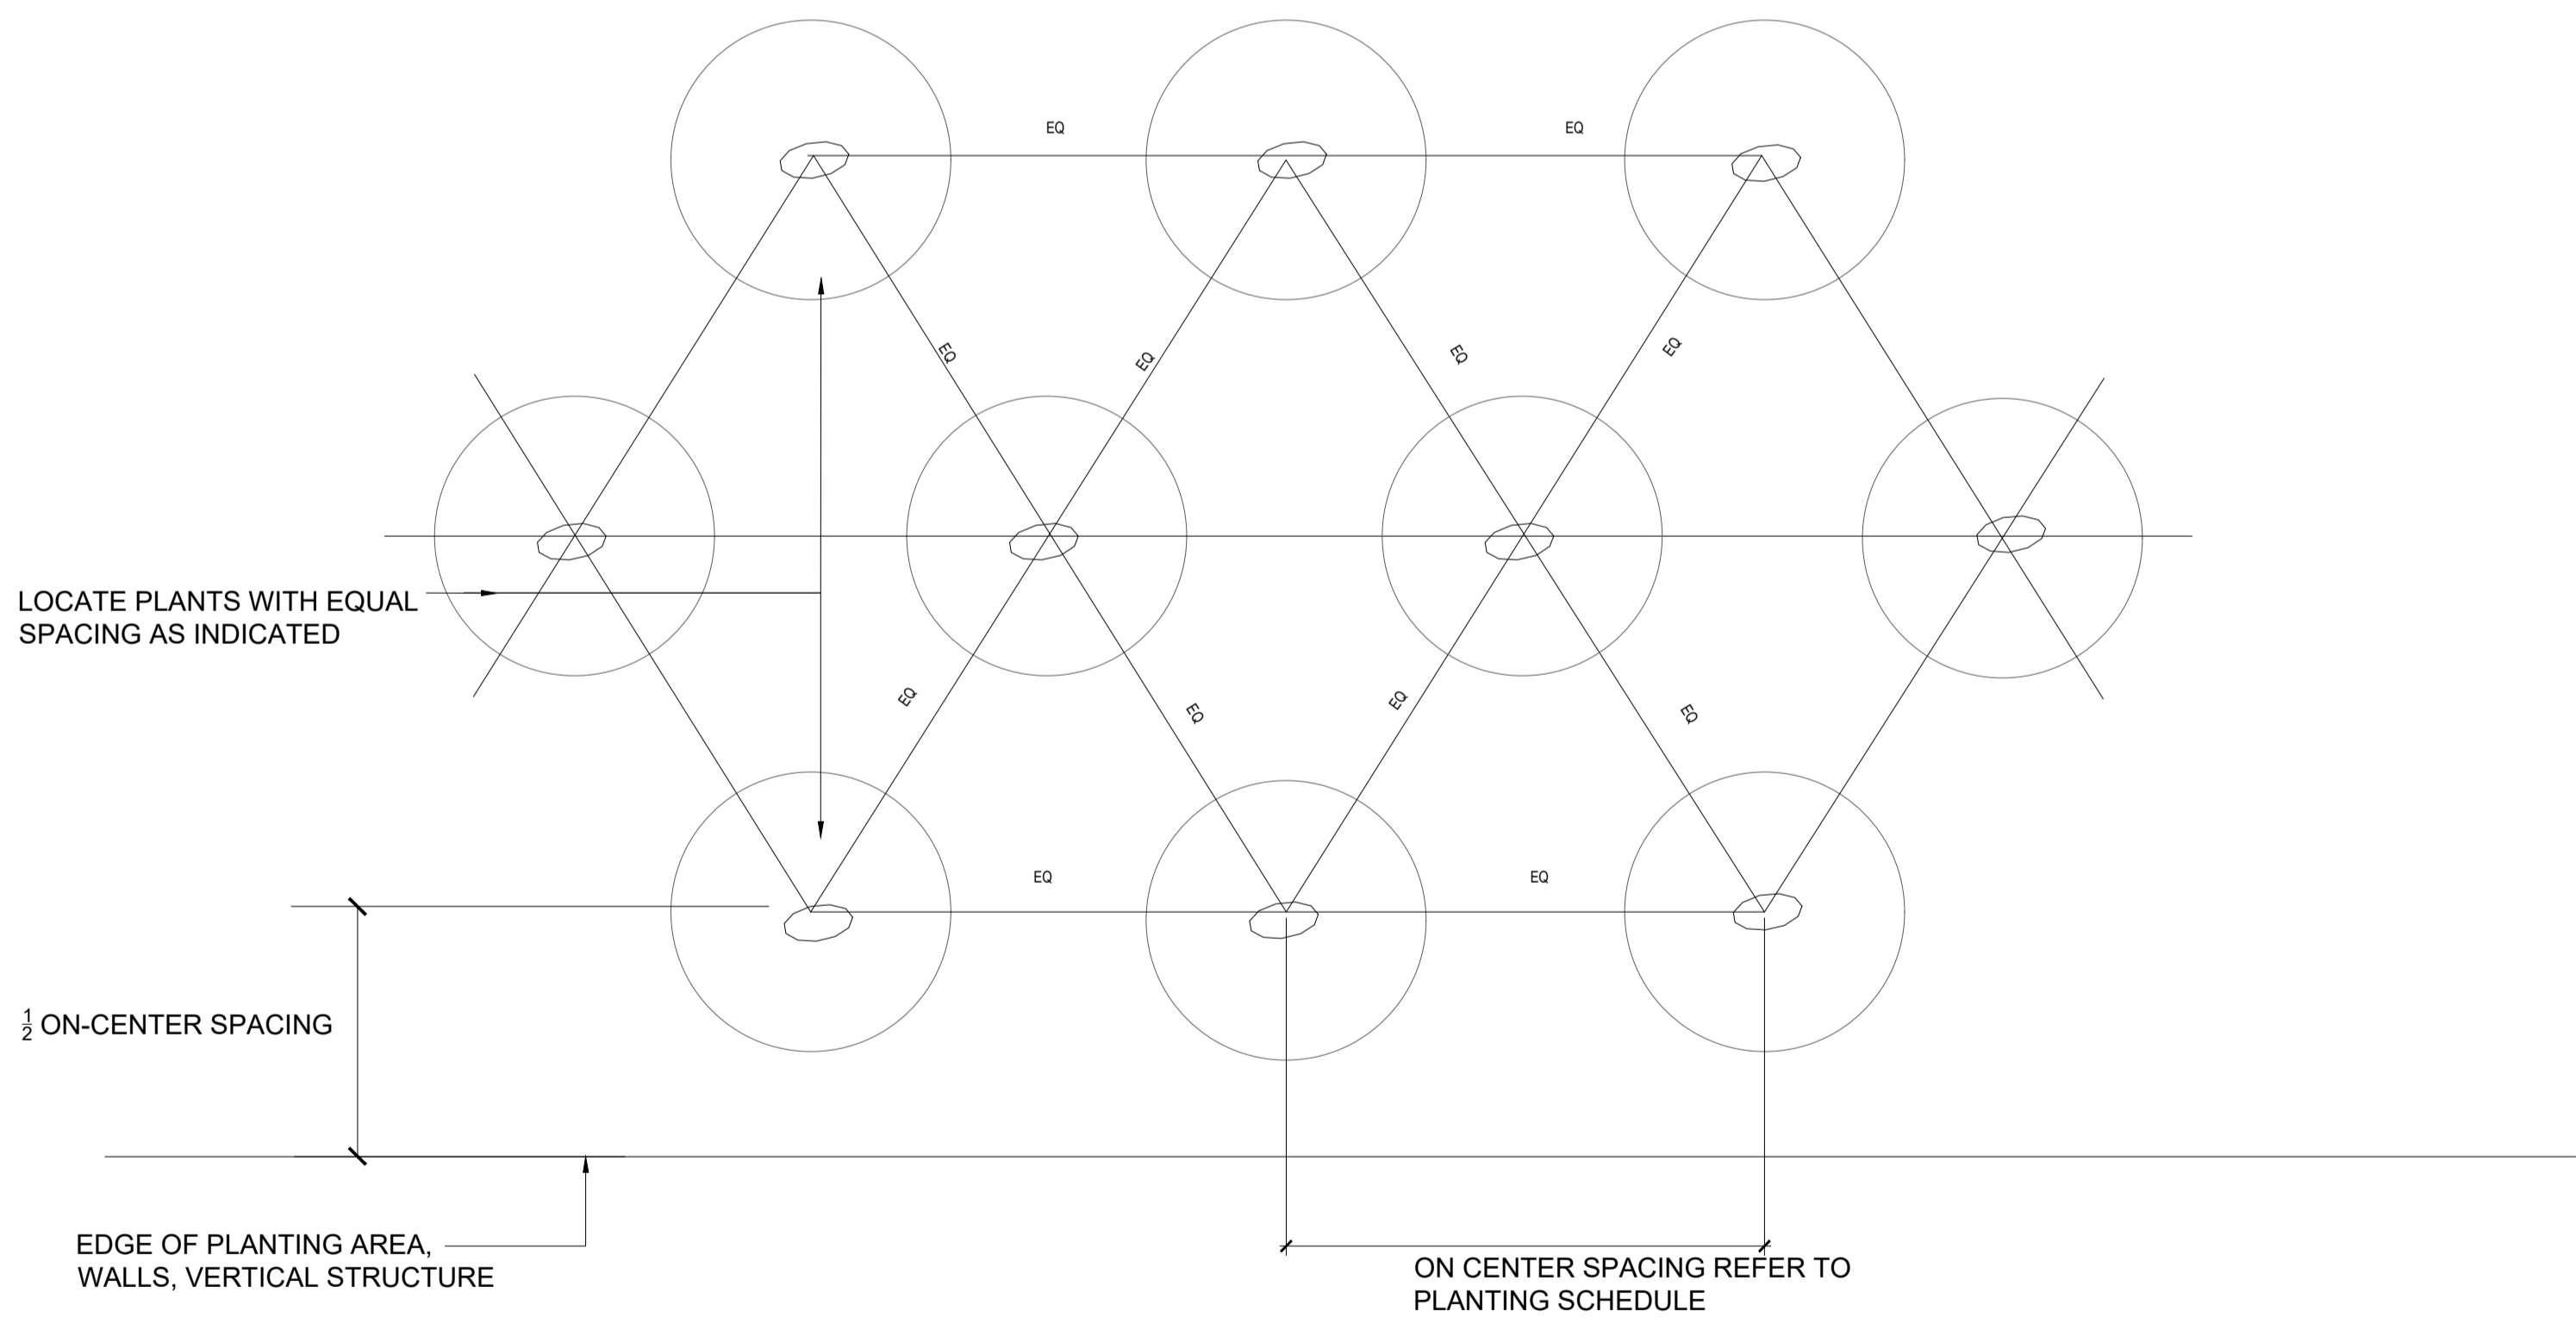

03 TYPICAL SHRUB PLANTING SPACING
 SCALE: 1:20@A1

REFERENCE: THIS DRAWING IS NOT FOR CONSTRUCTION

REVISIONS:

Job No.	15A5A	Drawn By	RM
Dwg No.	L1-910	Checked By	JM
Scale	AS SHOWN @A1	Date	July 2021

JOB DESCRIPTION

Site	Holy Cross College, Clontarf Road, Dublin 3 and Drumcondra Road Lower, Drumcondra, Dublin 9
Project	Holy Cross College SHD
Title	DETAILS - PLANTING DETAILS 2/2