



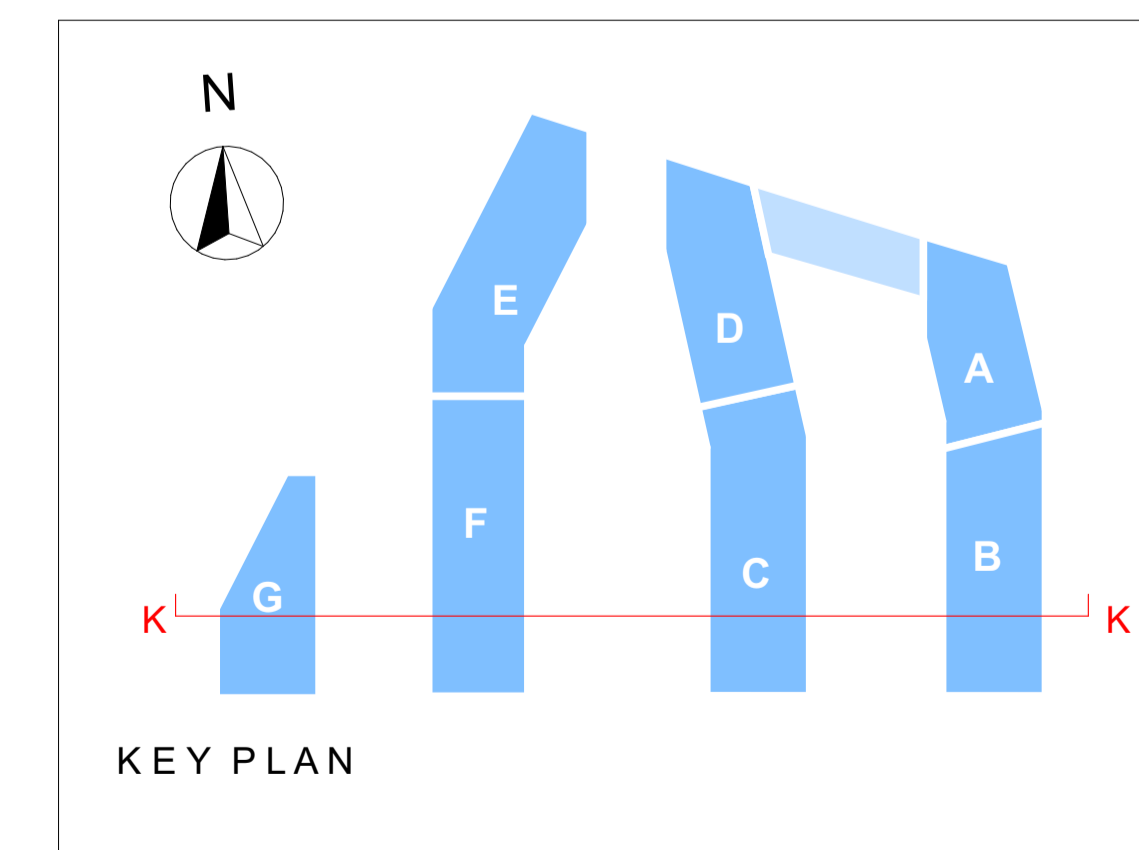

Section K-K
SCALE : 1:200

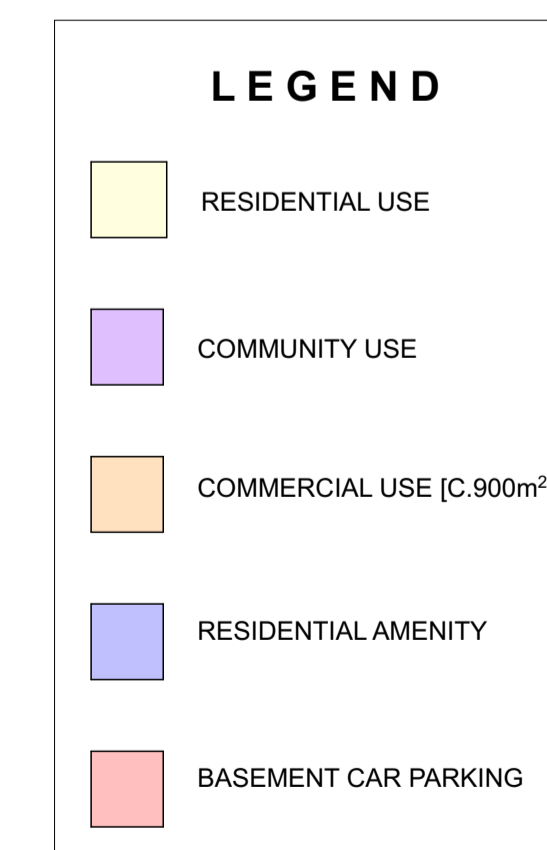

RIAI	Planning Drawings	DAVEY + SMITH ARCHITECTS
	DAVEY + SMITH ARCHITECTS Unit 13, THE SEAPORT BUILDING, 44-45 CLONTARF ROAD, CLONTARF DUBLIN 3 PH: 01 2447638 EMAIL: info@davey-smith.com WEB: www.davey-smith.com	
Layout ID: D1809.P27	Project: Santry Avenue SHD, Santry, Dublin 9	Scale: 1:200, 1:1250, 1:2000
Drawing Name: Blocks A-G Section K	Date: 19/07/2021	Job No: D1809
		Series: Planning Drawings
		Status: 19/07/2021
		Revision:

THIS DRAWING TO BE READ IN CONJUNCTION WITH RELEVANT CONSULTANTS DRAWINGS - NOTIFY ARCHITECTS OF ANY DISCREPANCIES - CHECK DIMENSIONS ON-SITE - USE FIGURE DIMENSIONS ONLY - COPYRIGHT RESERVED FOR DAVEY + SMITH ARCHITECTS LTD.