



ON ORIGINAL

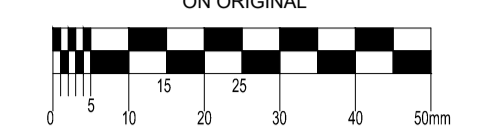


NOTES:


1. ALL DIMENSIONS IN MILLIMETERS AND LEVELS IN METRES, EXCEPT IF NOTED OTHERWISE.
2. ALL LEVELS TO MAIN HEAD DATUM.

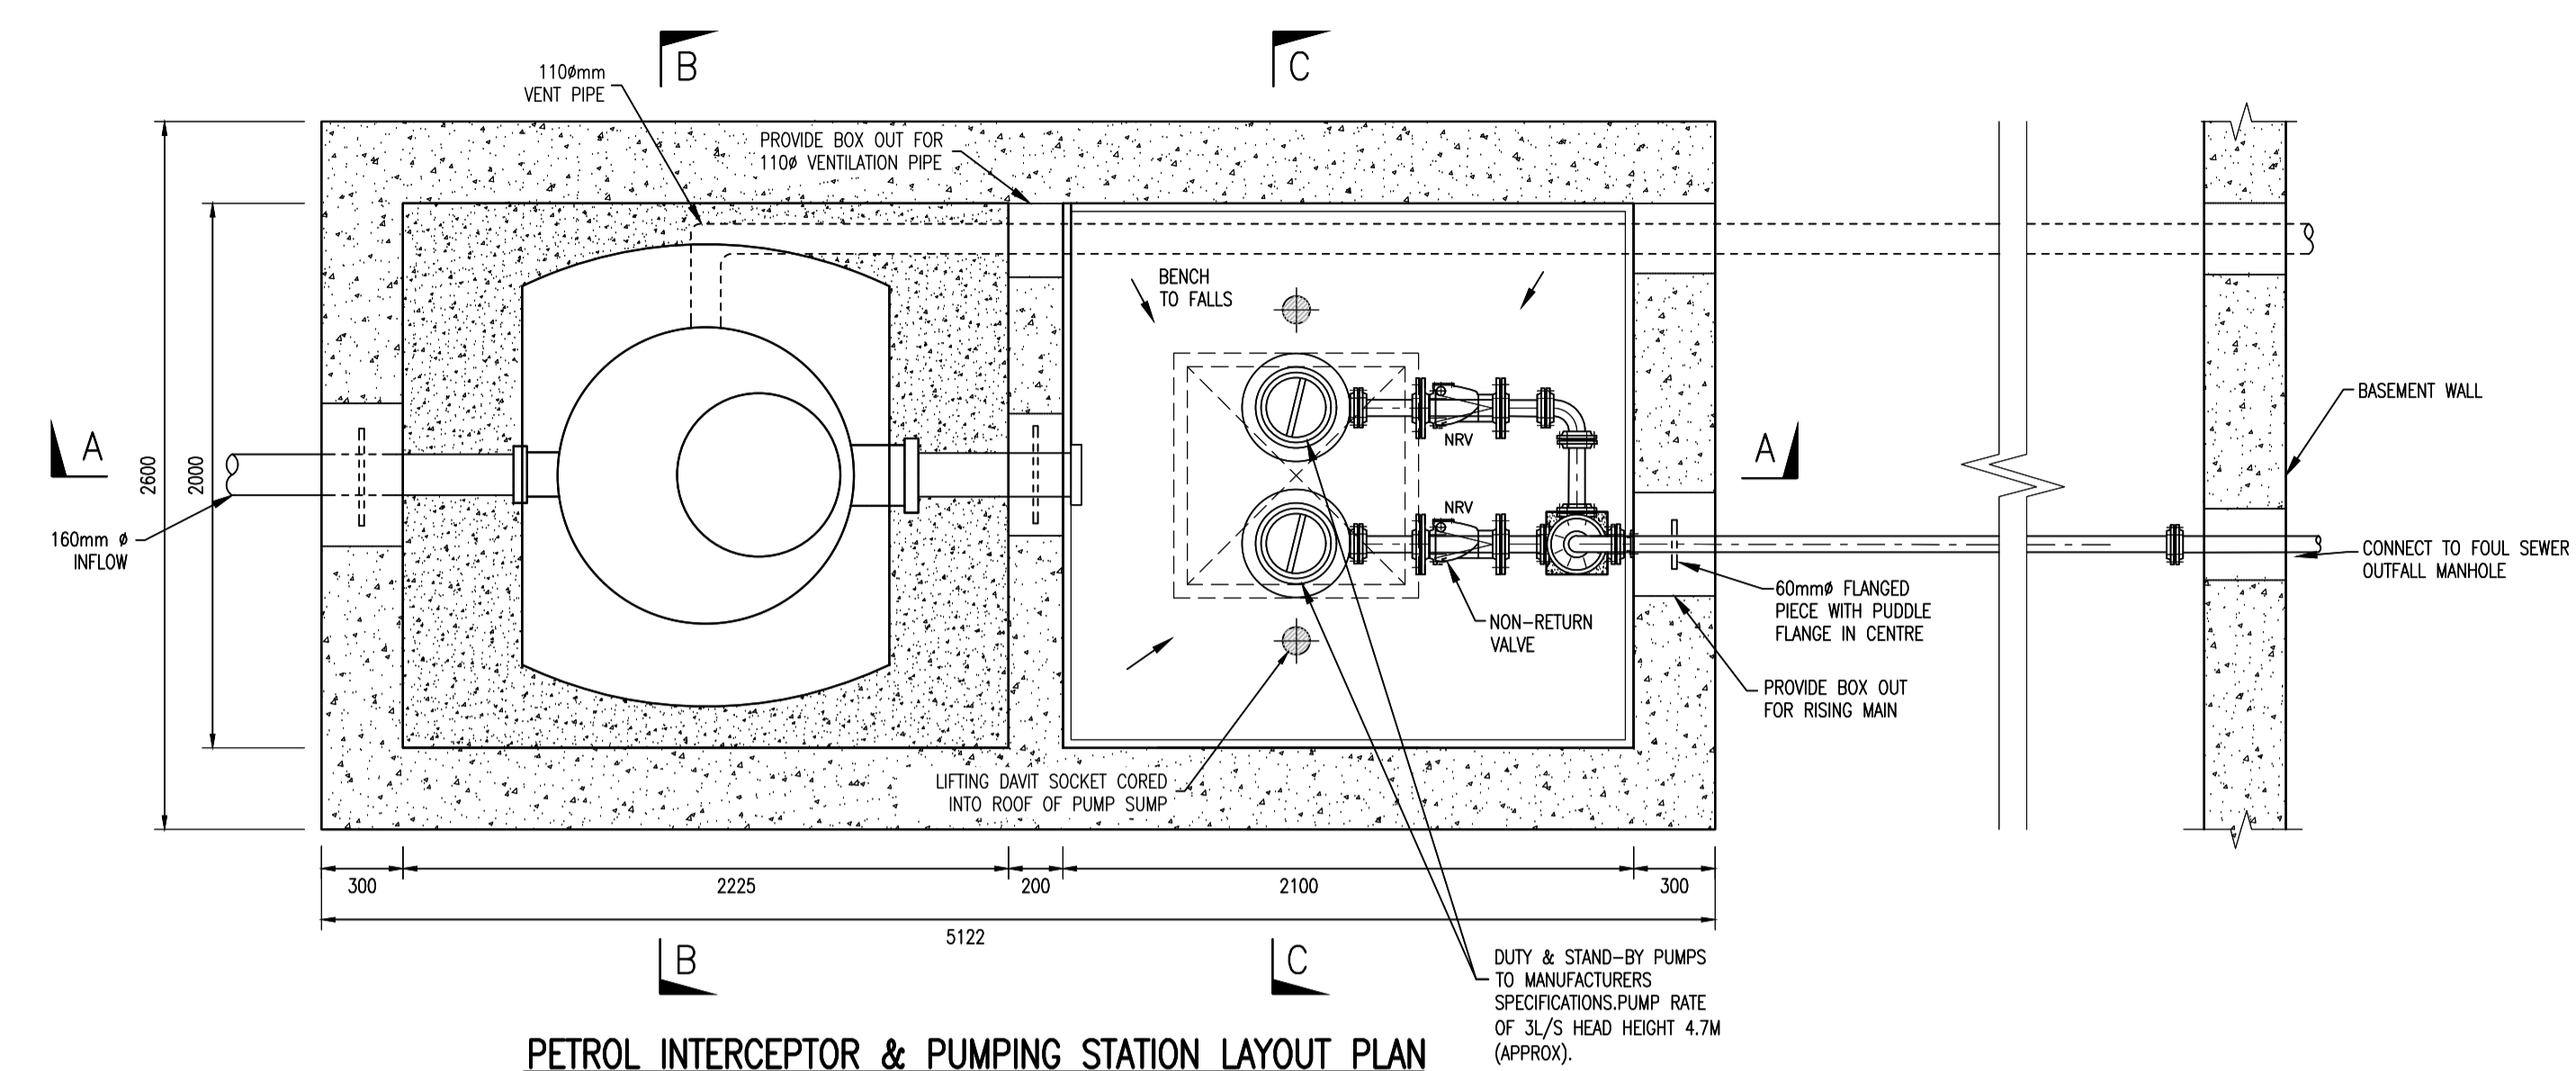


PETROL INTERCEPTOR & PUMPING STATION LAYOUT PLAN

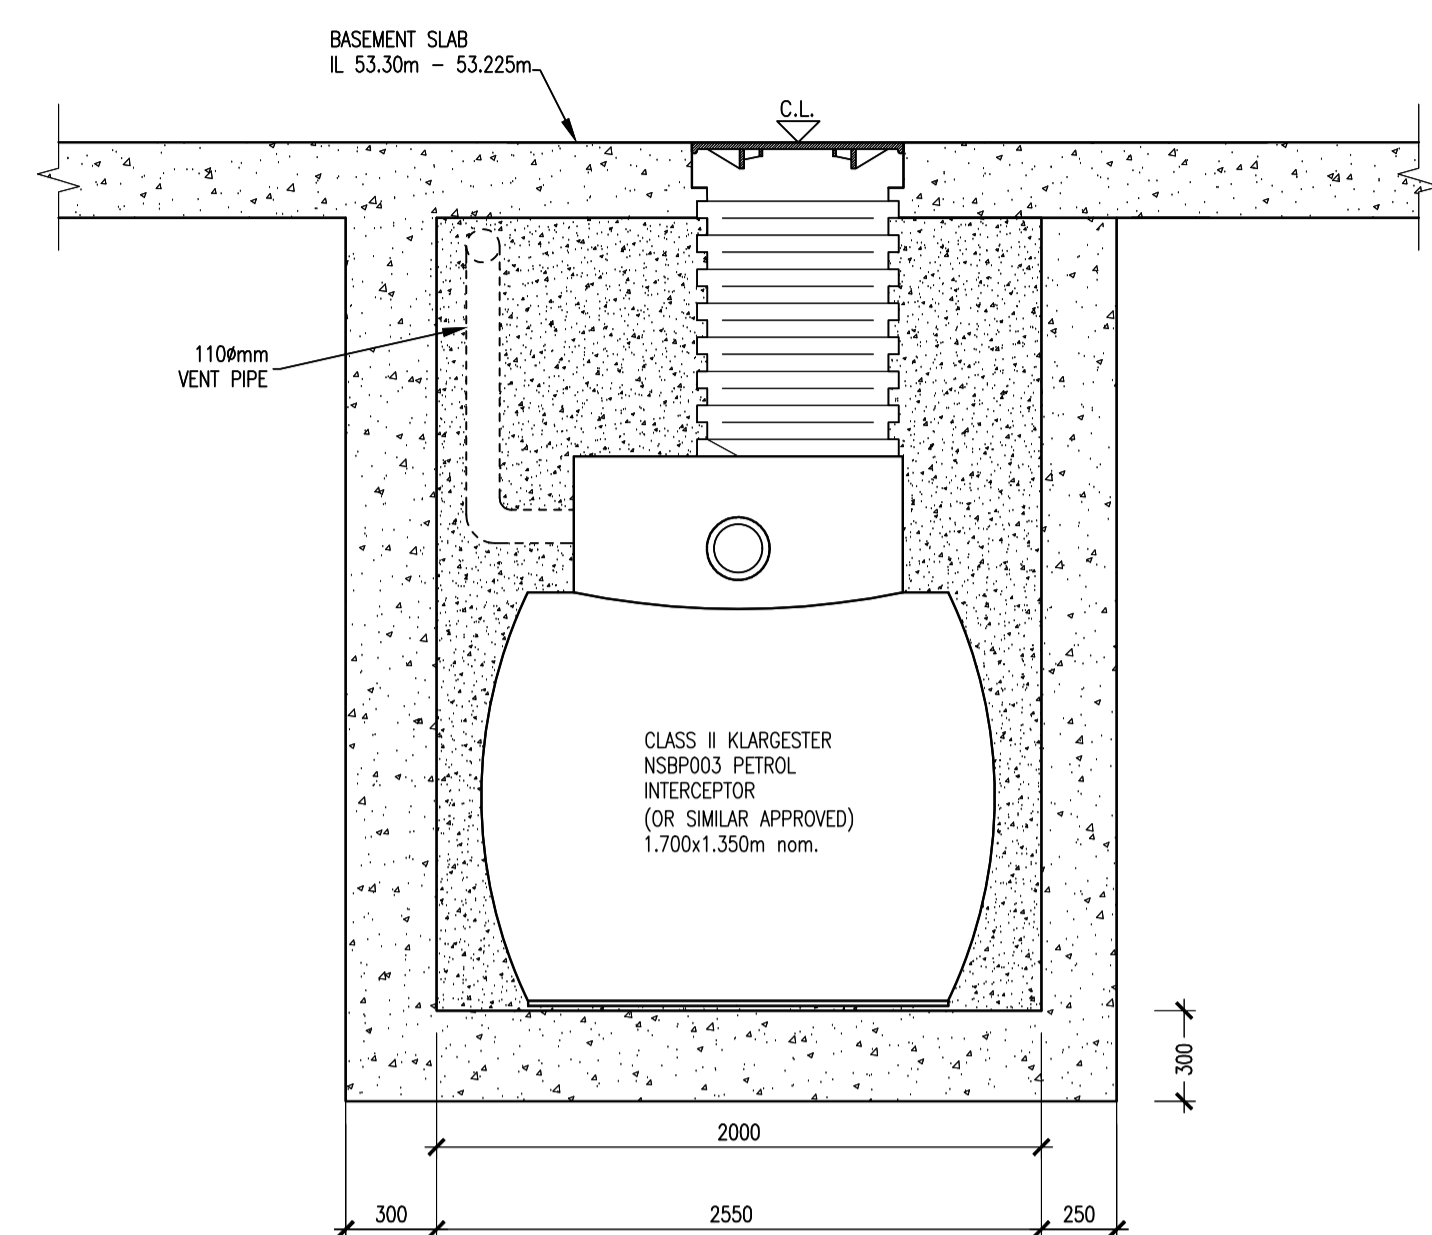

SECTION B-B

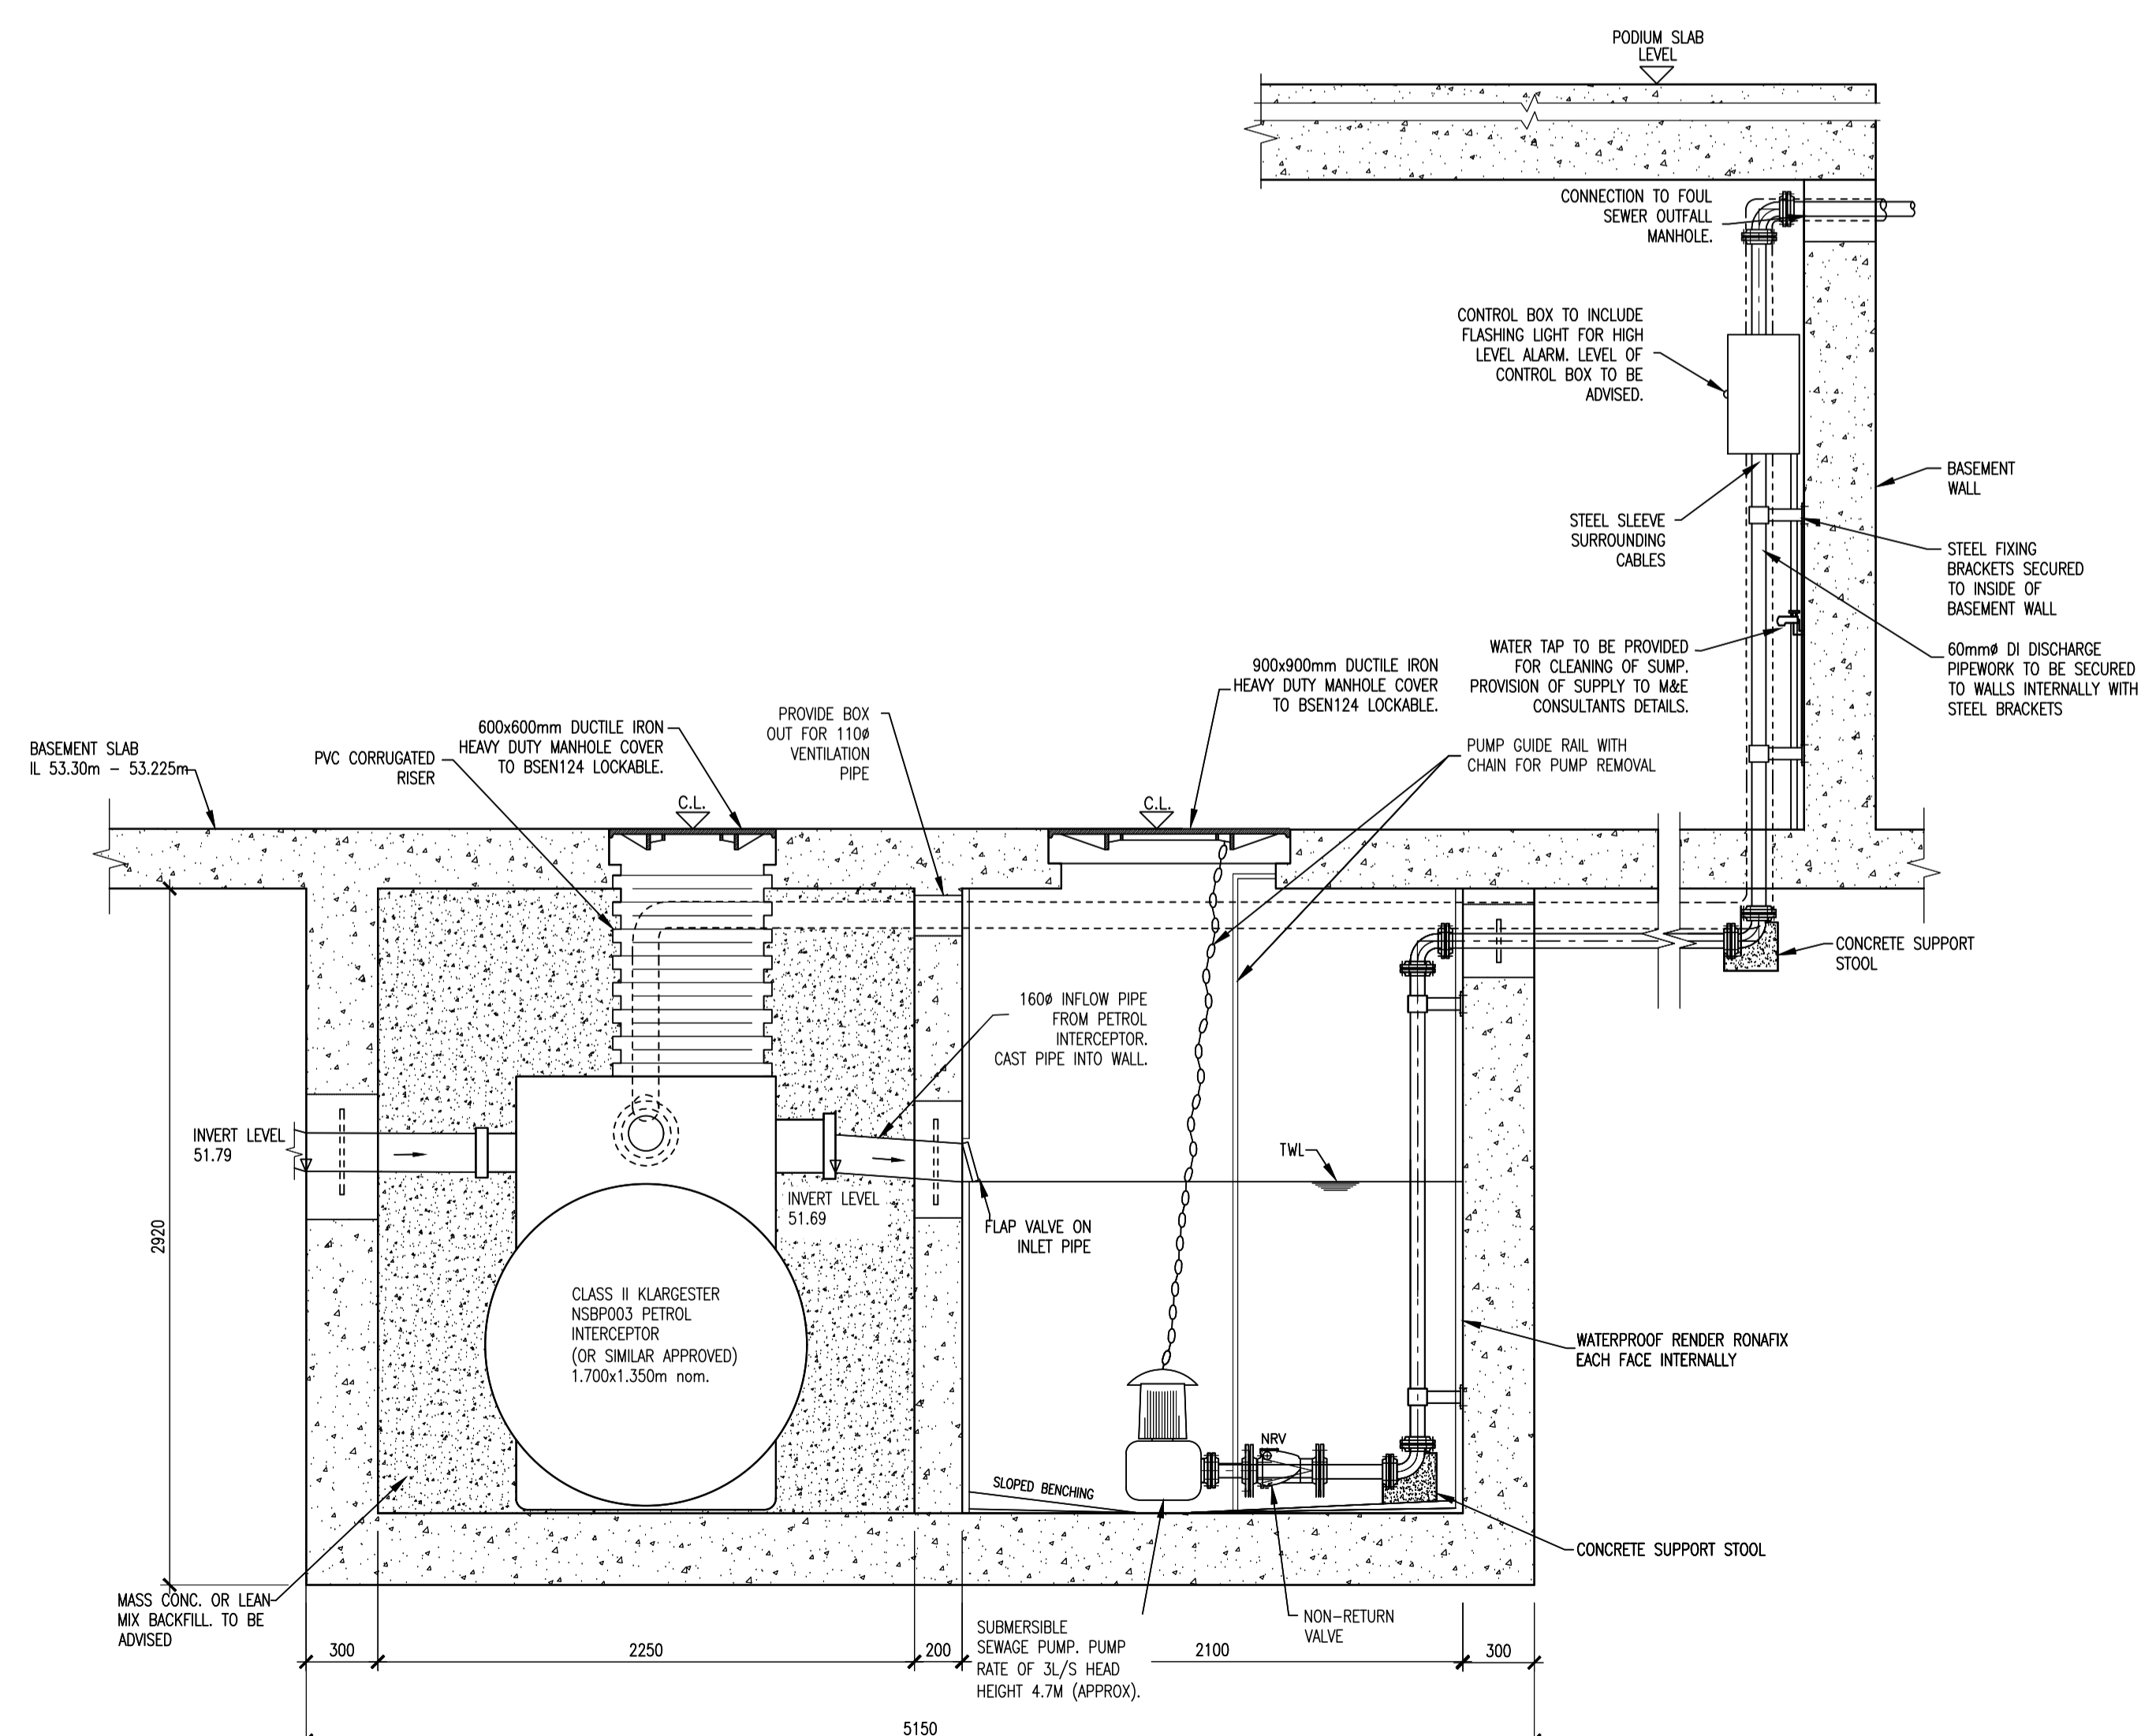

SECTION A-A

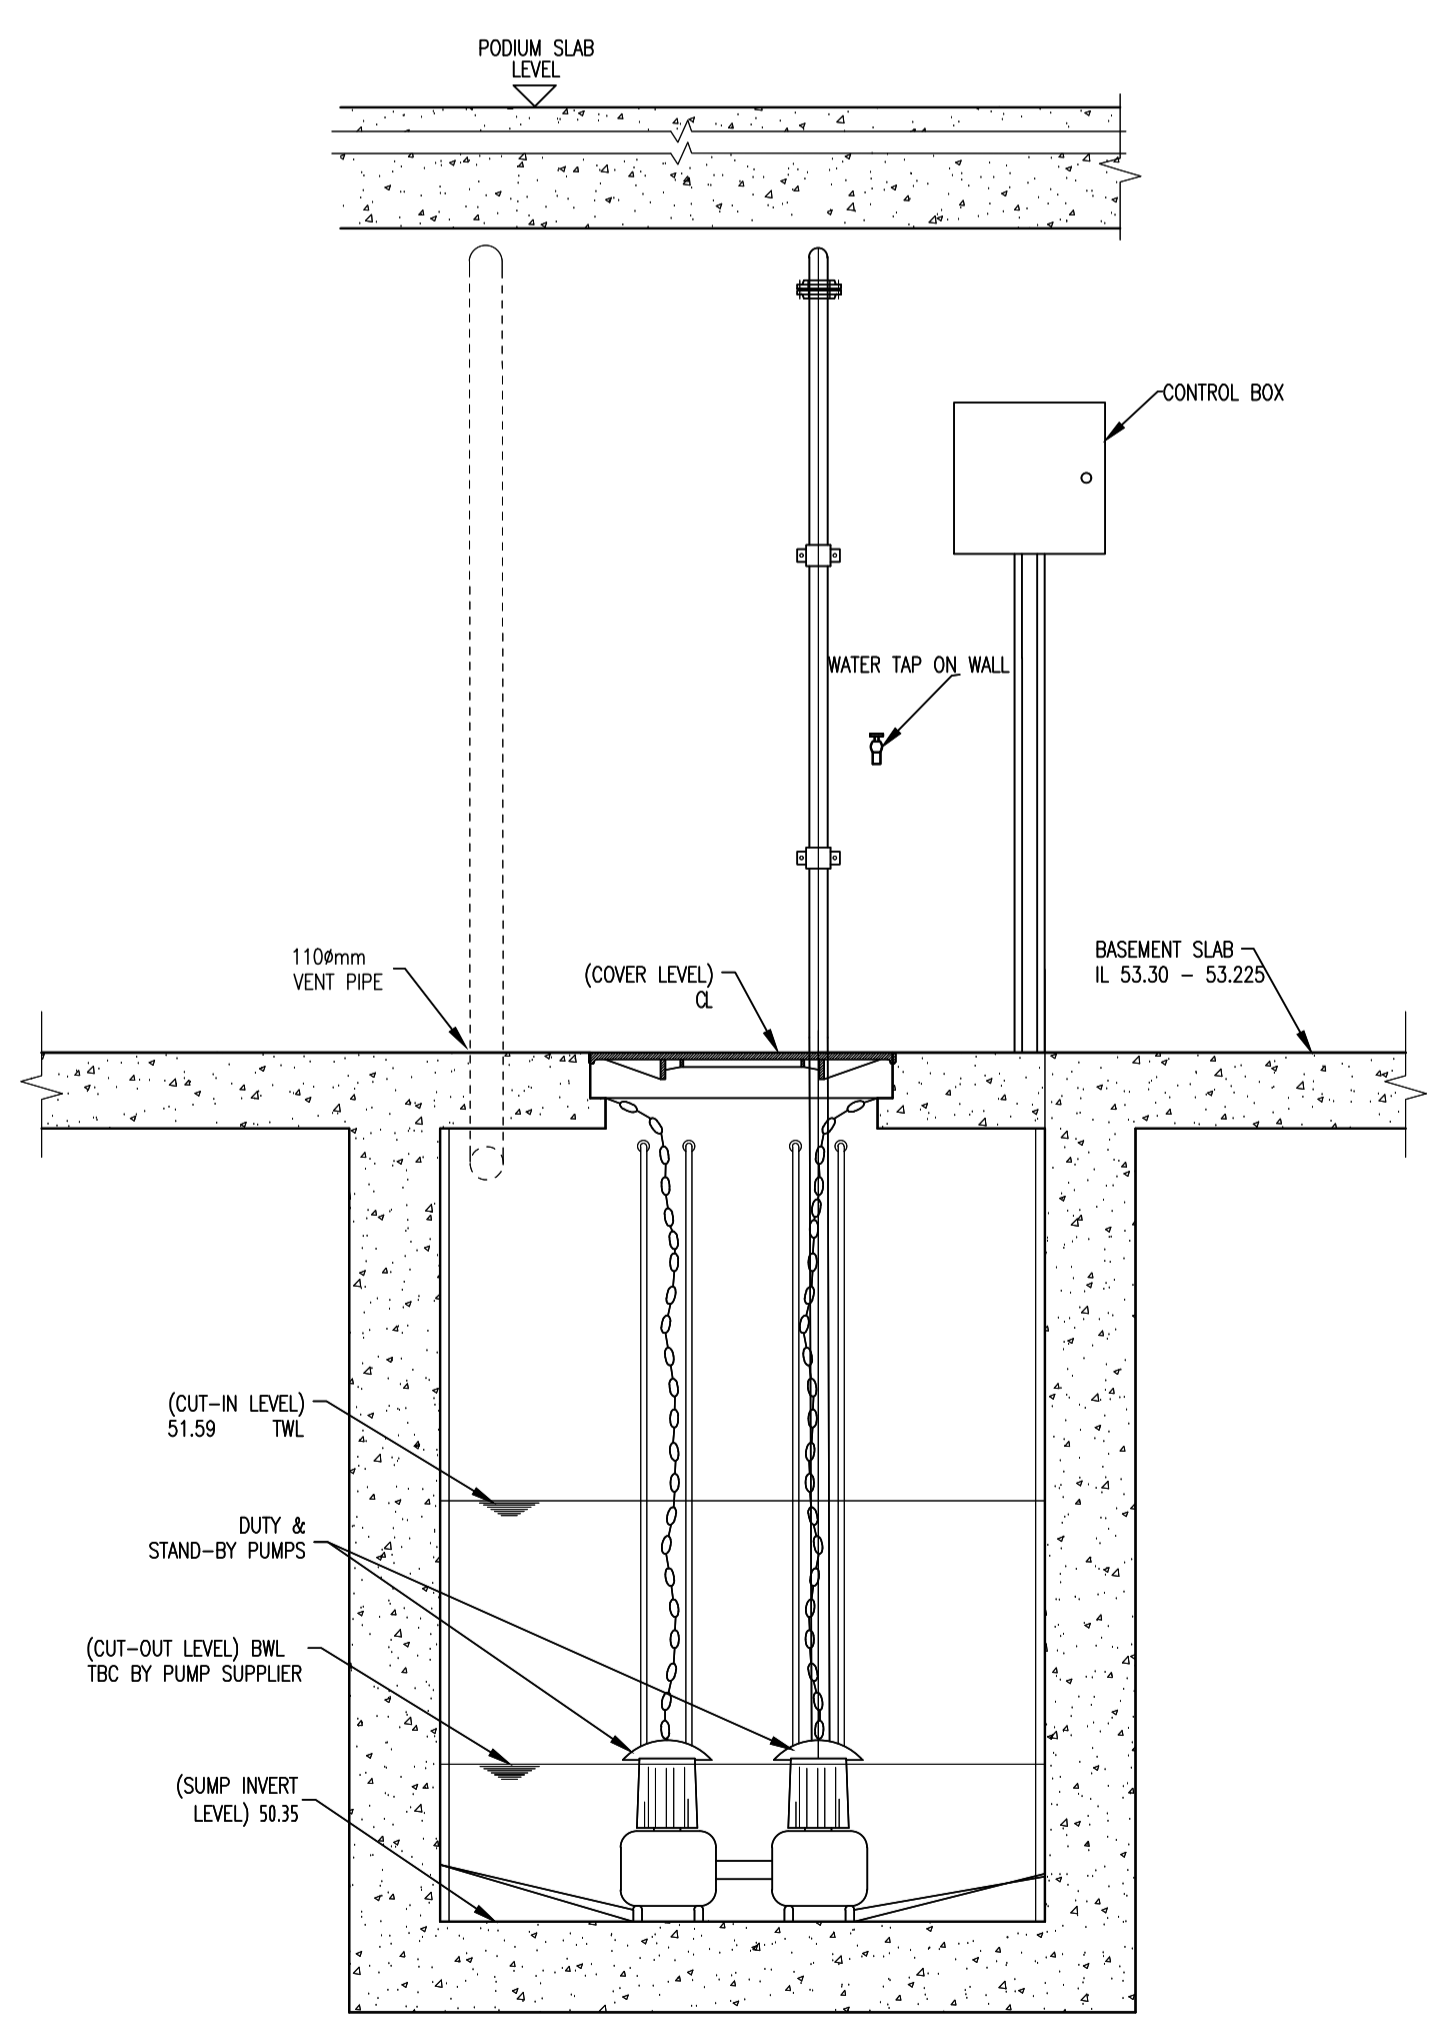

SECTION C-C

P02	15/06/21	ISSUED FOR PLANNING	DCH	LMCL
P01	28/08/20	ISSUED FOR PRE-PLANNING	DCH	LMCL

rev	date	description	by	chkd.
		A - Approved		
		B - Approved with comments		
		C - Do not use		

suitability S2 - INFORMATION issue purpose PLANNING

DBFL Consulting Engineers
Civil, Structural & Transportation Engineering
www.dbfl.ie

DUBLIN OFFICE: Ormond House, Upper Ormond Quay, Dublin 7, D07 W704
PHONE: +353 1 406 4000
CORK OFFICE: 14 South Mall, Cork, T12 CT91
PHONE: +353 21 2024538
WATERFORD OFFICE: Slane Rd The Atrium, Marzana Gate, Canada Street, Waterford, X91 W028
PHONE: +353 51 309 500

project ref. **MIXED USE DEVELOPMENT-CHADWICKS. SWORDS ROAD, SANTRY.**

drawing title **SURFACE WATER DETAILS SHEET 5 OF 6**

client **DWYER NOLAN DEVELOPMENTS**

designed by	author	scale	sheet size
LMCL	DCH	AS SHOWN	A1
drawing no.			revision
200060-DBFL-SW-ST-DR-C-5015			P02