



PLAN

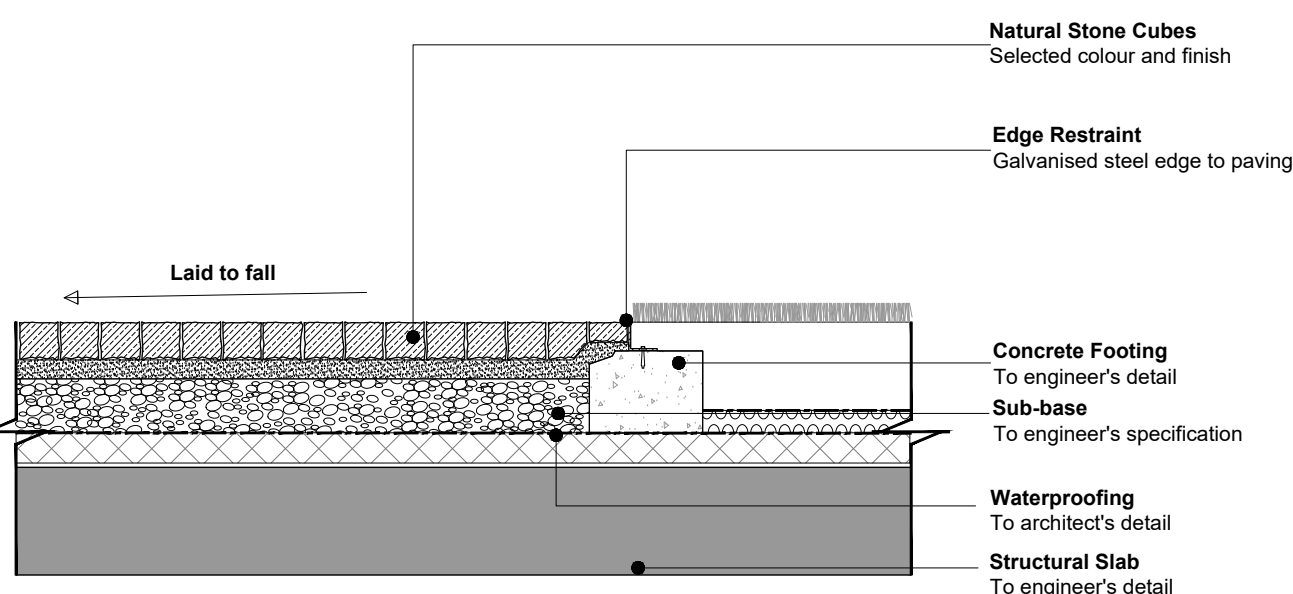


NATURAL STONE PAVING OVER PODIUM

1  
250

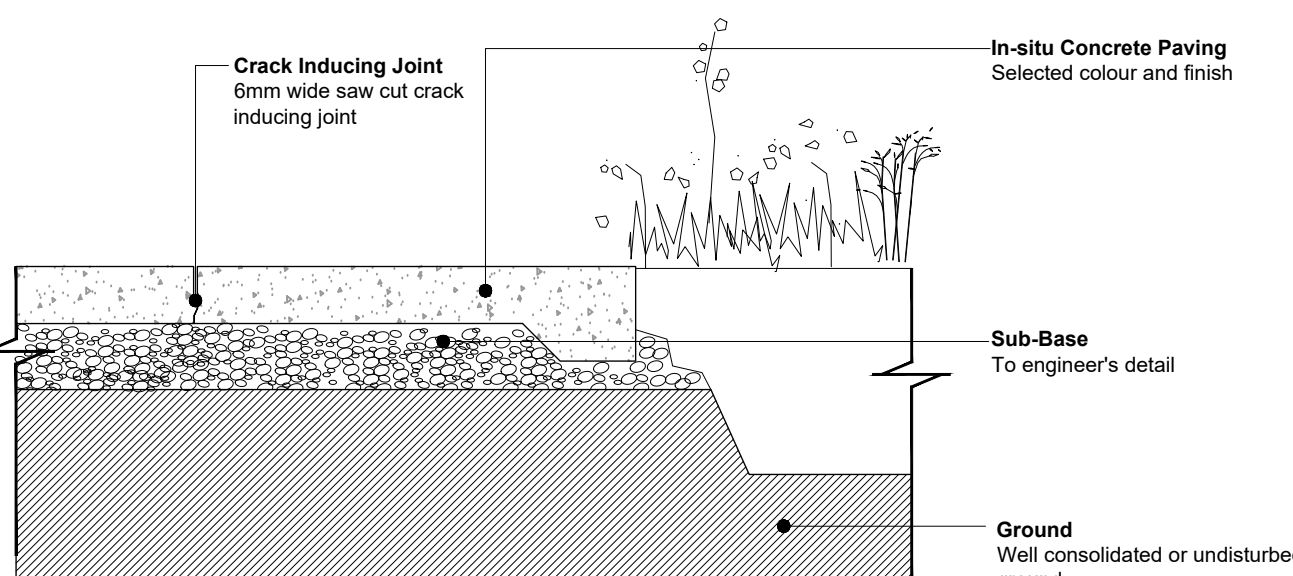


IN-SITU CONCRETE PAVING OVER FREE-DRAINING GROUND

2  
250

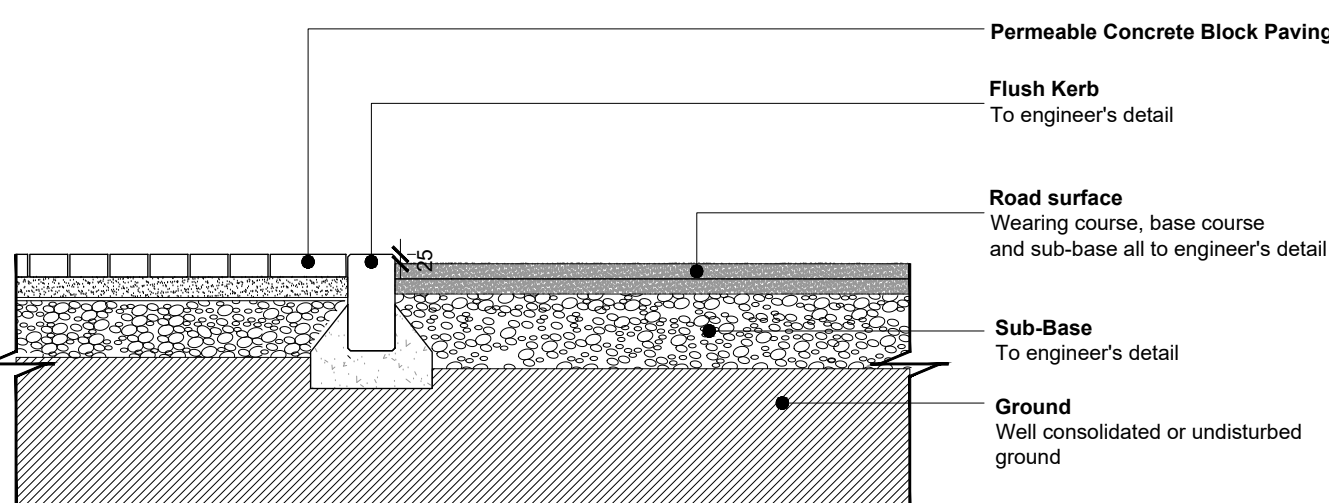

PRECAST PERMEABLE BLOCK PAVING TO PARKING BAYS

3  
250

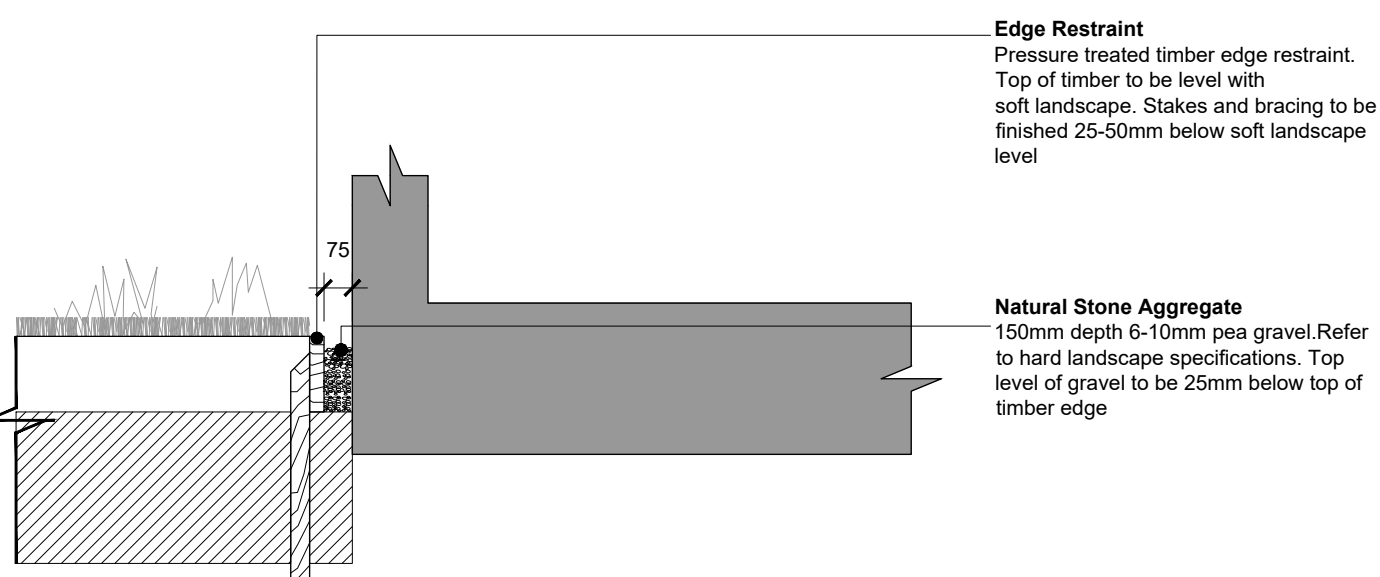


INTERFACE BETWEEN BUILDING AND SOFT LANDSCAPE

4  
250




PLAN

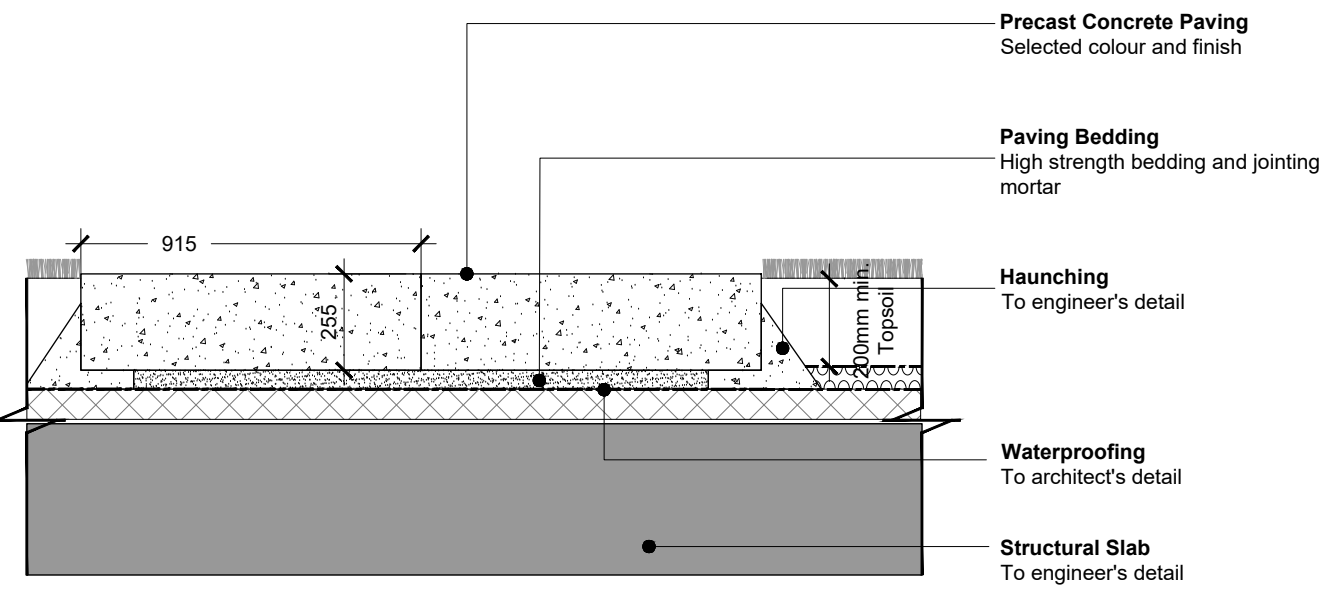


PRECAST CONCRETE KERB LAID ON EDGE AS PAVING OVER PODIUM

5  
250

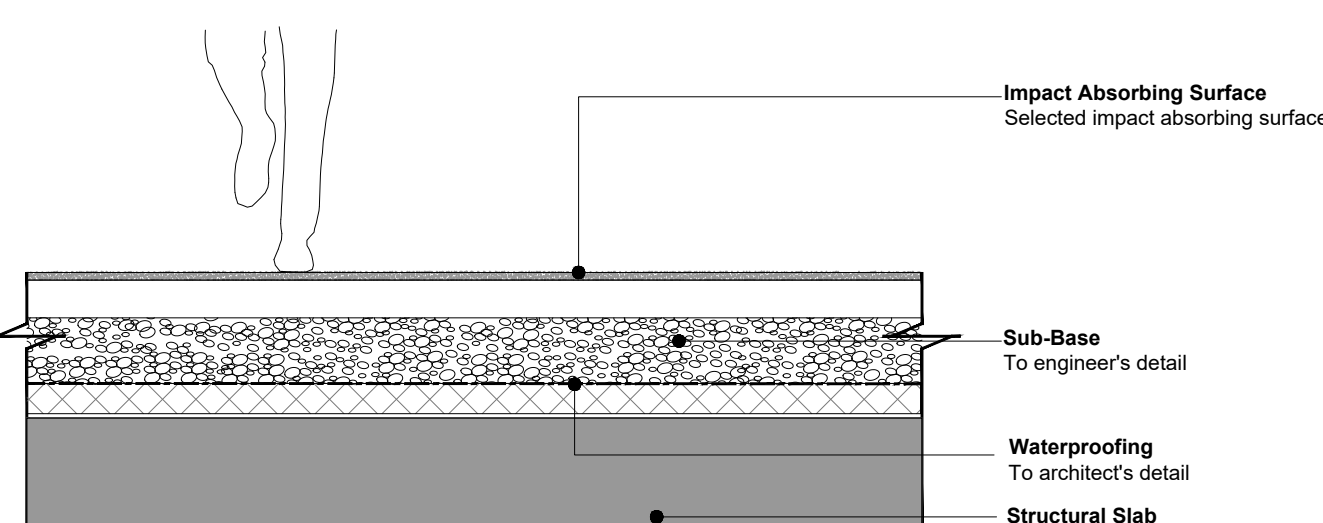


PLAY SAFETY SURFACE OVER PODIUM

6  
250

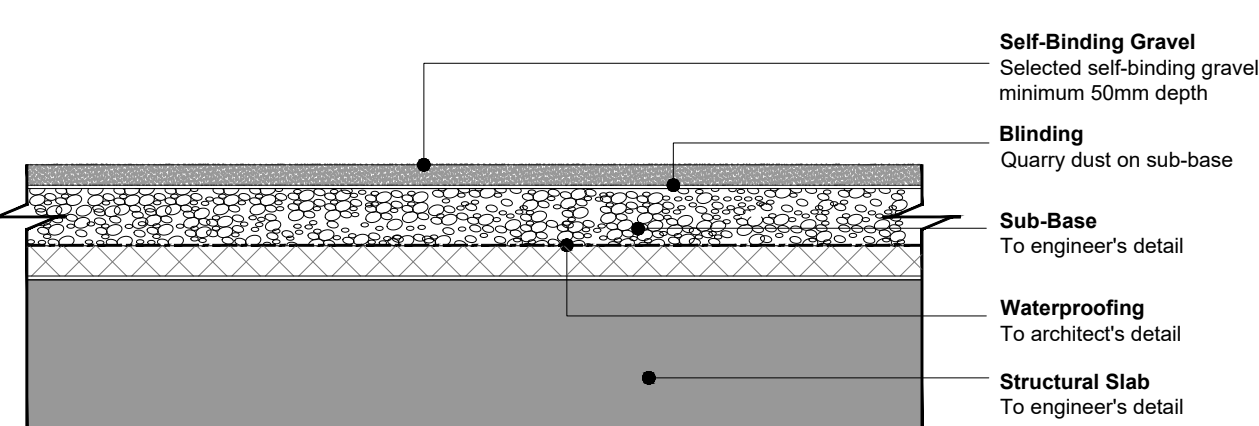


SELF BINDING GRAVEL SURFACE OVER PODIUM

7  
250

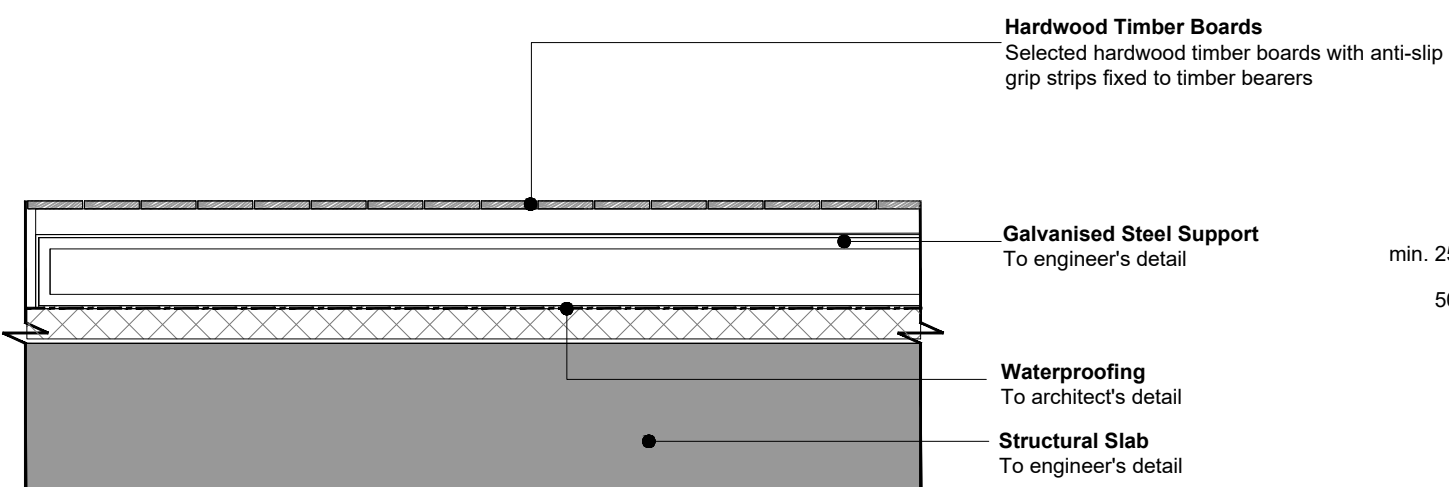


HARDWOOD TIMBER DECK OVER PODIUM

8  
250

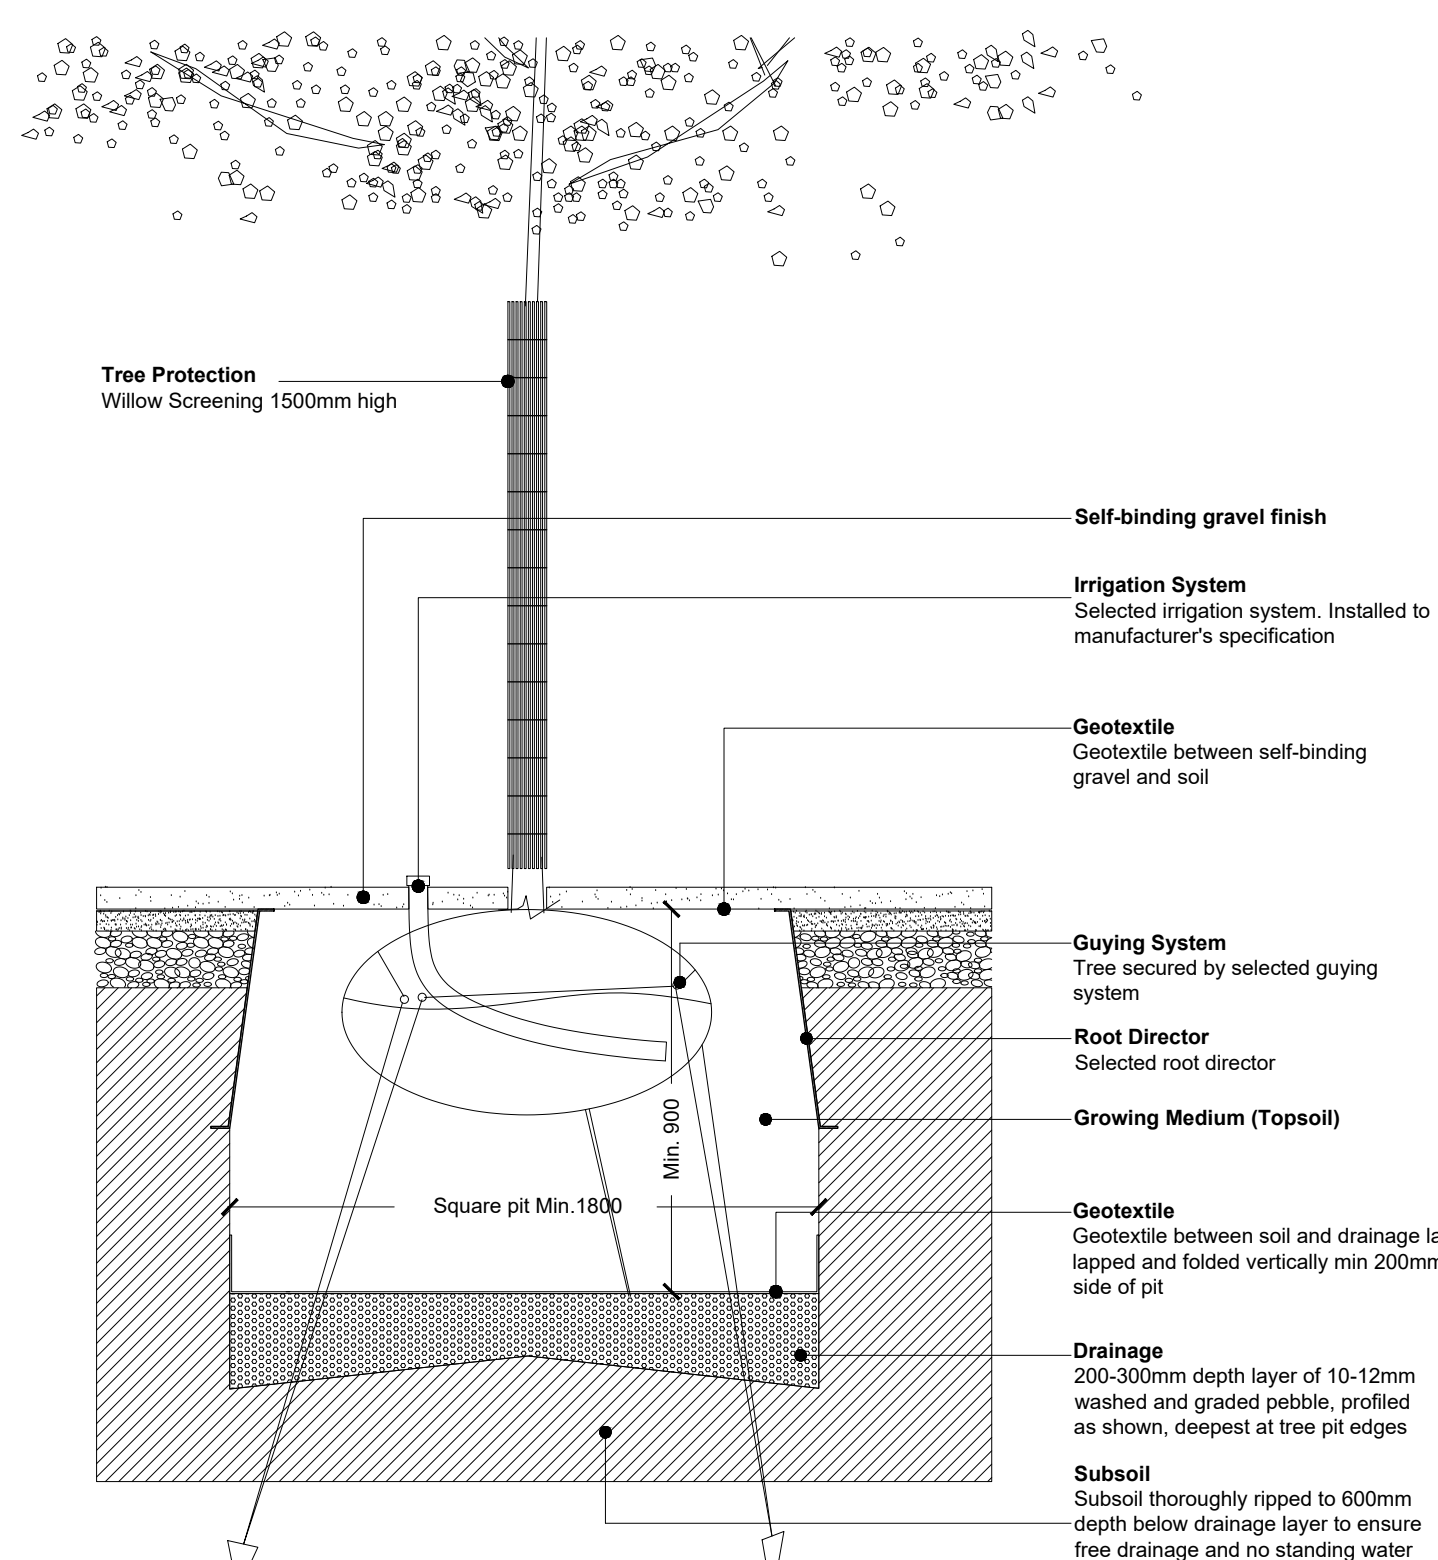


TREE PLANTING IN HARD LANDSCAPE IN FREE-DRAINING GROUND

9  
250

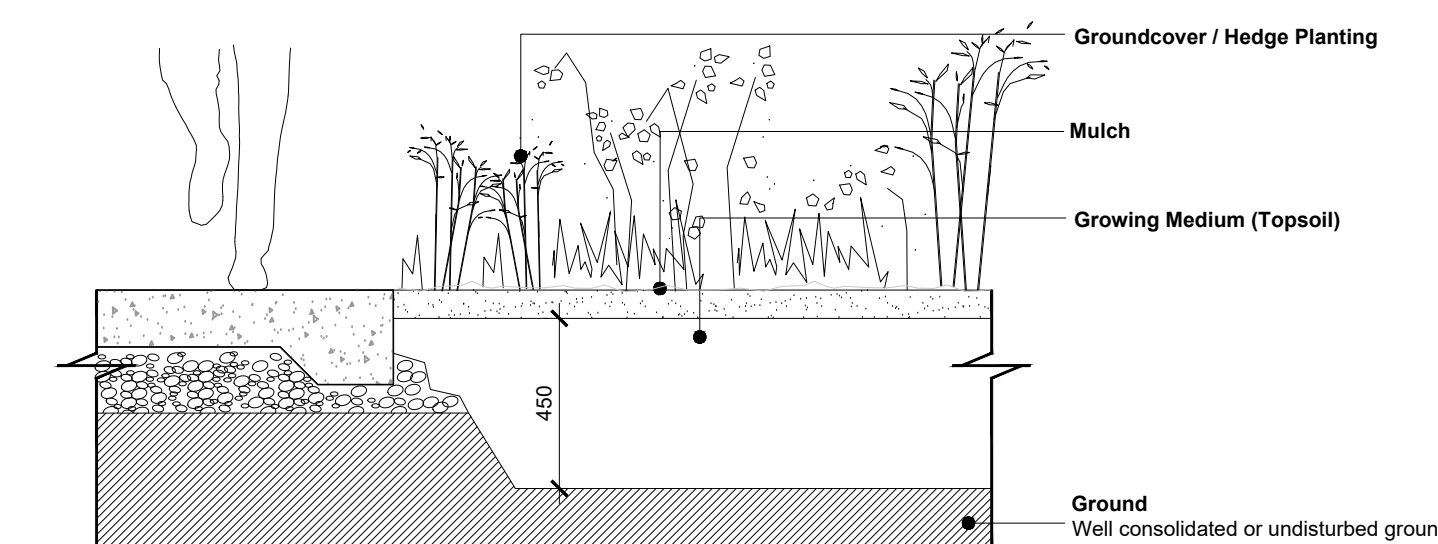



GROUNDCOVER PLANTING IN FREE-DRAINING GROUND

10  
250

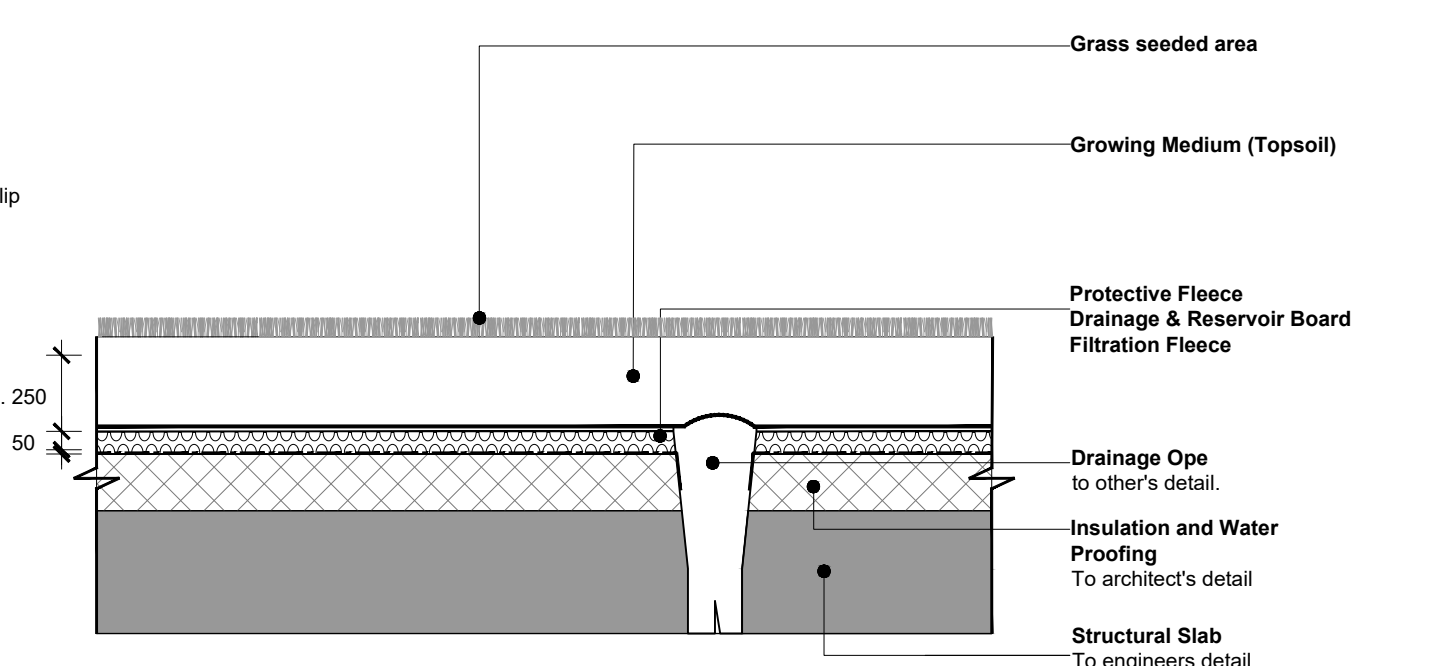


GRASS OVER PODIUM

11  
250

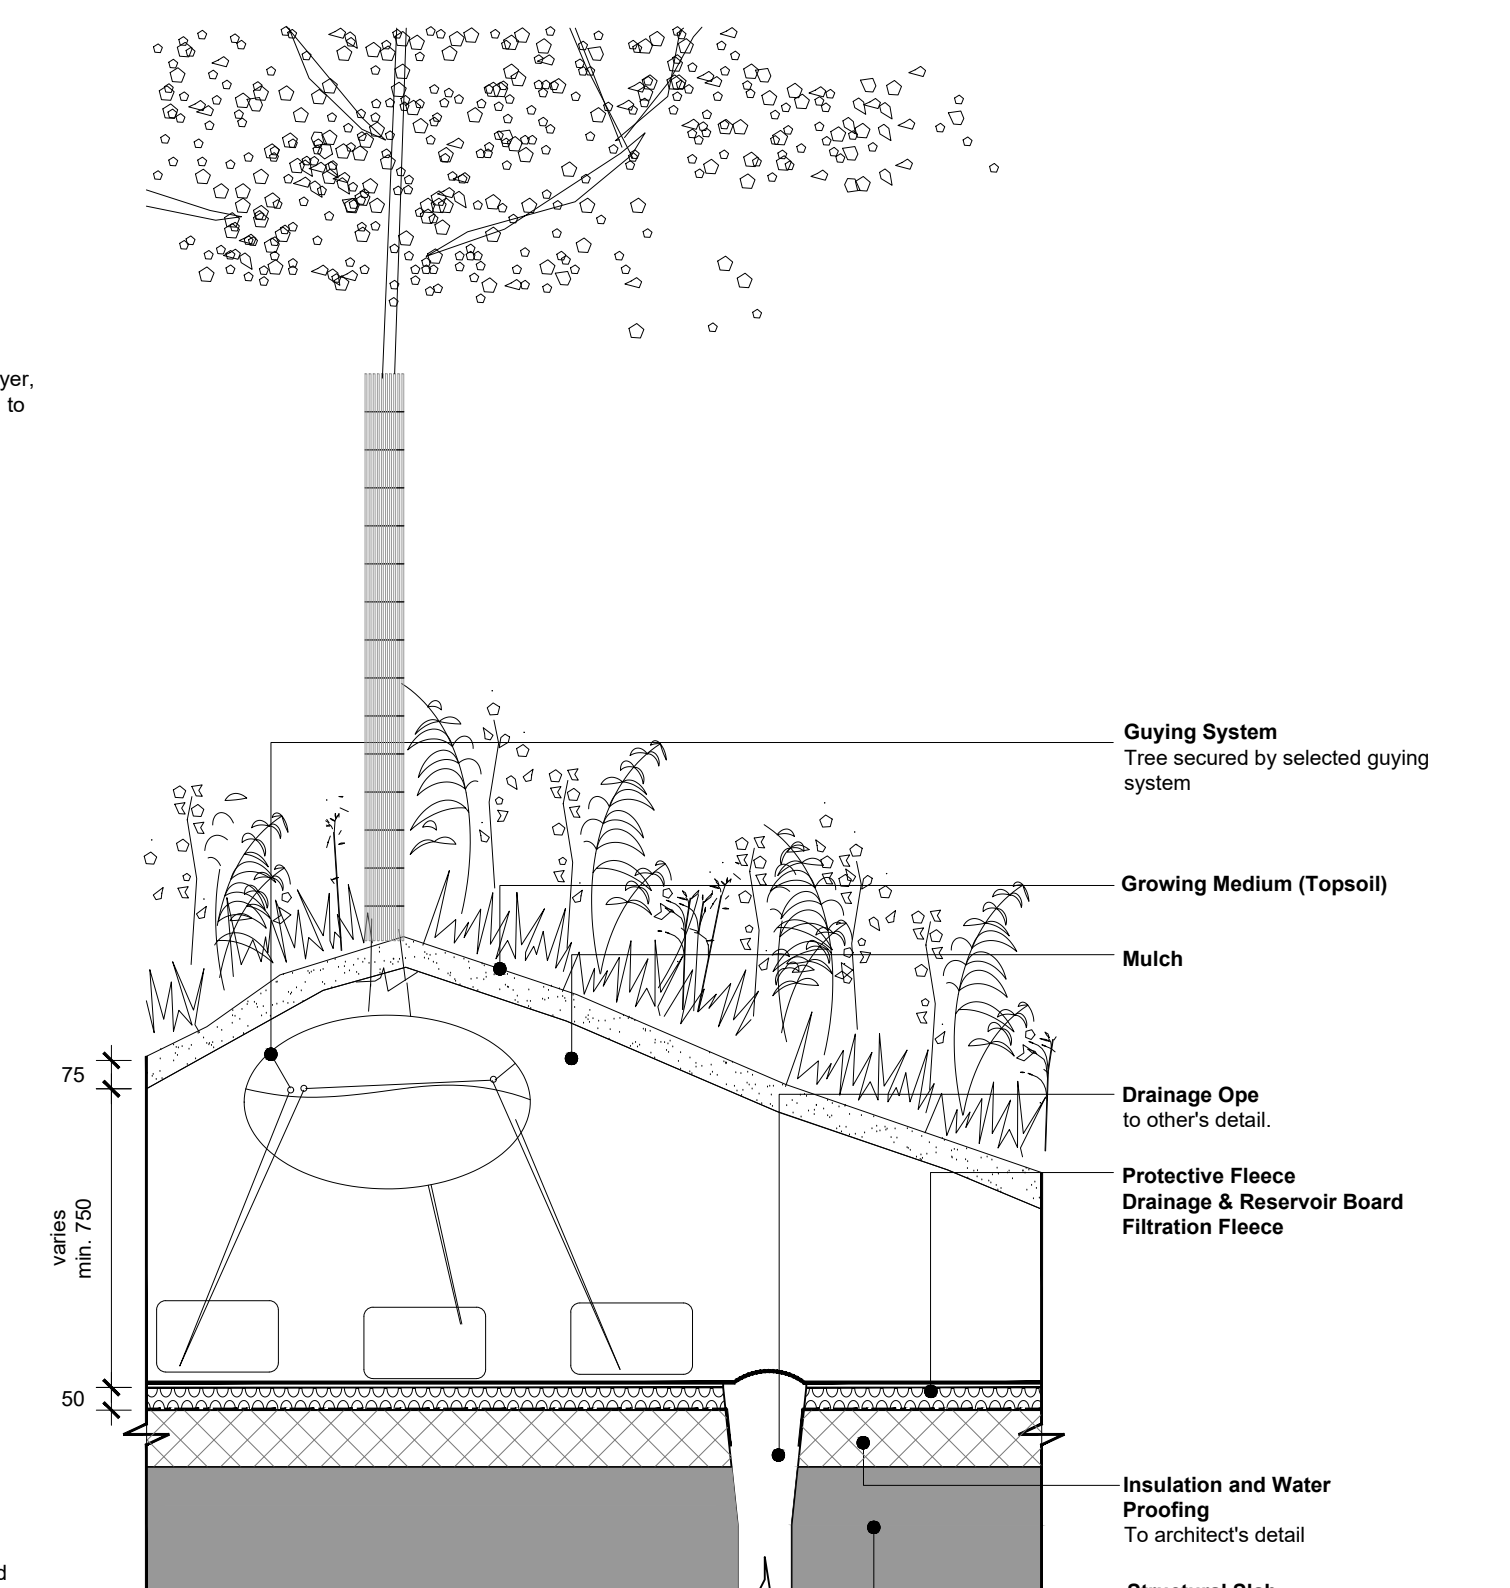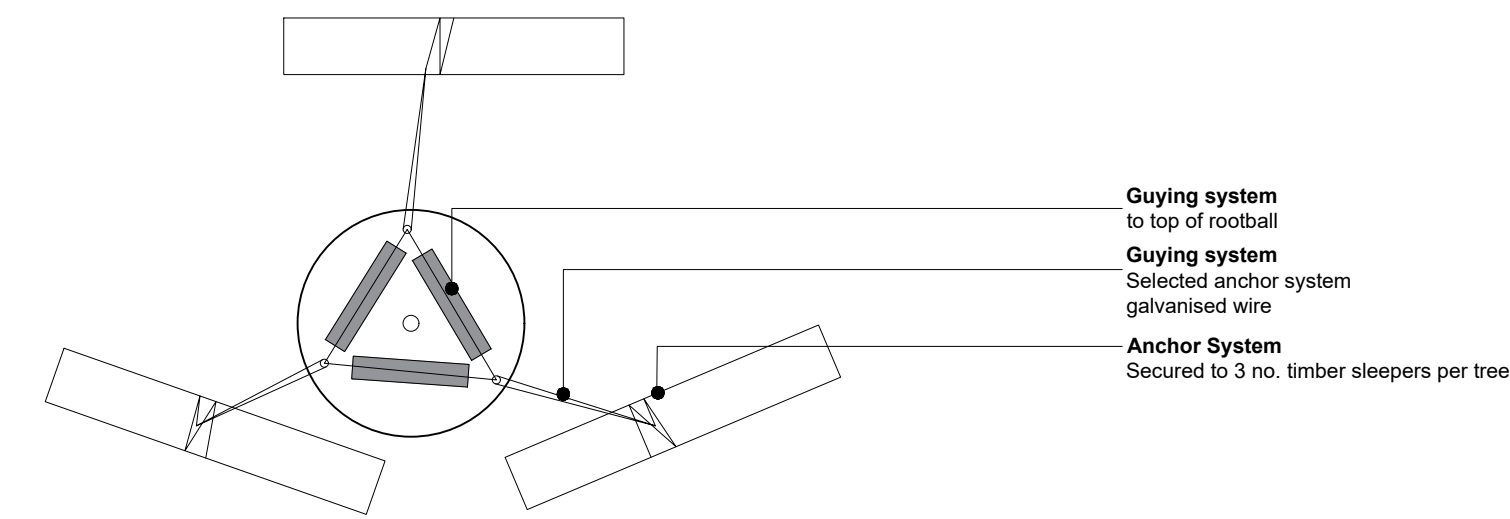

TREE PLANTING OVER PODIUM

12  
250

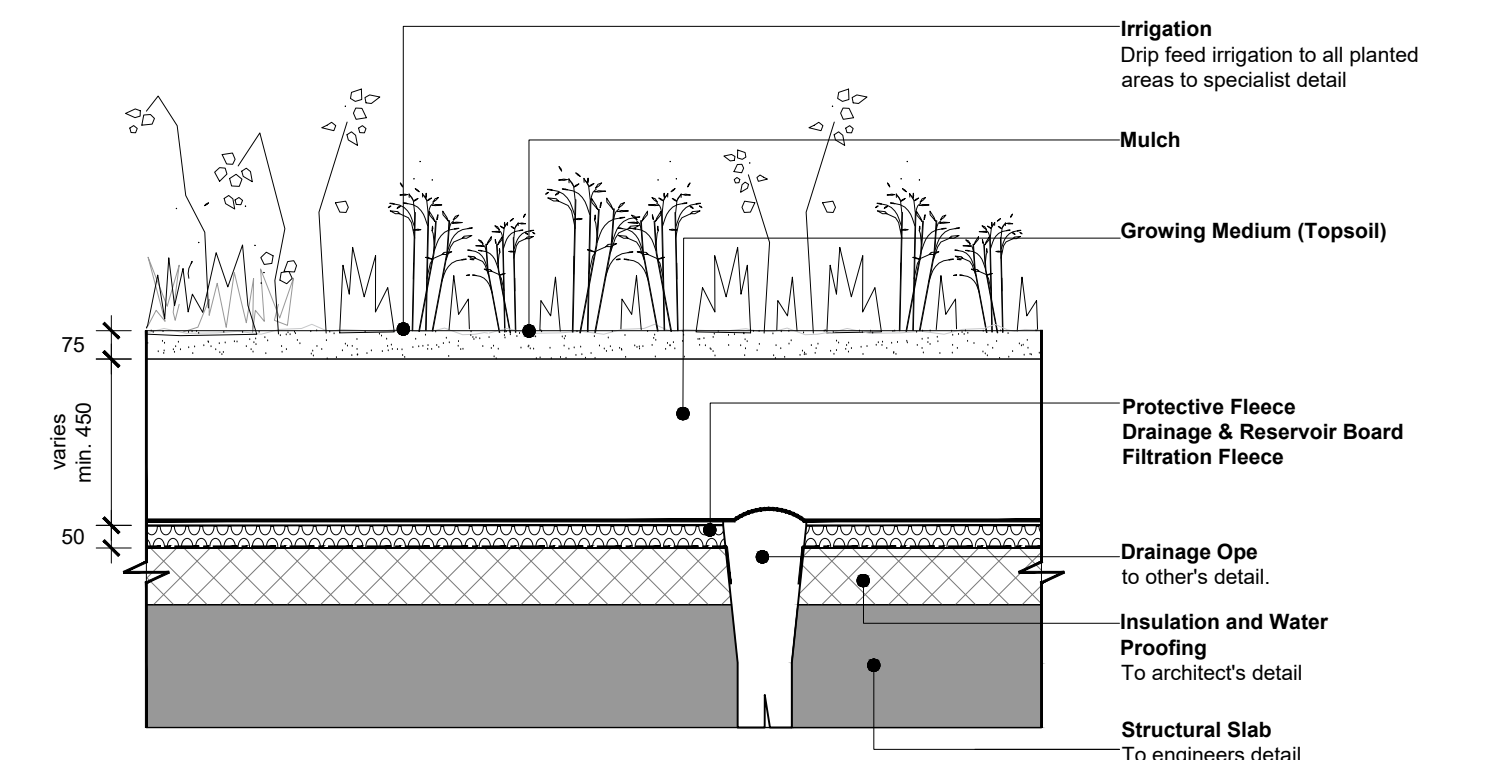

PLANTING OVER PODIUM

13  
250

This drawing is the copyright of the Landscape Architect. Unless otherwise stated all dimensions are in millimetres. Where dimensions are not given, drawings must not be scaled and the matter must be referred to the Landscape Architect. If the drawing includes conflicting details/dimensions the matter must be referred to the Landscape Architect. All dimensions must be checked on site. The Landscape Architect must be informed, by the Contractor, of any discrepancies before work proceeds.

NOTES:

DATE	REV	DESCRIPTION	DRAWN BY	CHECKED BY
09/07/2021	A	Typical landscape details generally revised.	SK	SC

DERMOT FOLEY LANDSCAPE ARCHITECTS				WWW.DERMOTFOLEY.COM	
MALPAS STREET BLACKPITTS D08.D056 IRELAND		T+353 1 4545148			
CLIENT: DWYER NOLAN		PROJECT: CHADWICKS, SWORDS ROAD, SANTRY		ISSUE STATUS: PLANNING	
DRAWING: TYPICAL LANDSCAPE DETAILS		DRAWING NO: Dw.01-DR-250		REVISION: A	
PROJECT NO: Dw.02	SCALE: 1:20	SHEET SIZE: A1	DRAWN BY: SK	CHECKED BY: SC	1st ISSUE: 21.08.2020
					NORTH