


**01** SITE ELEVATION A-A  
 P0021 SCALE: 1:500



**02** SITE ELEVATION B-B  
 P0021 SCALE: 1:500

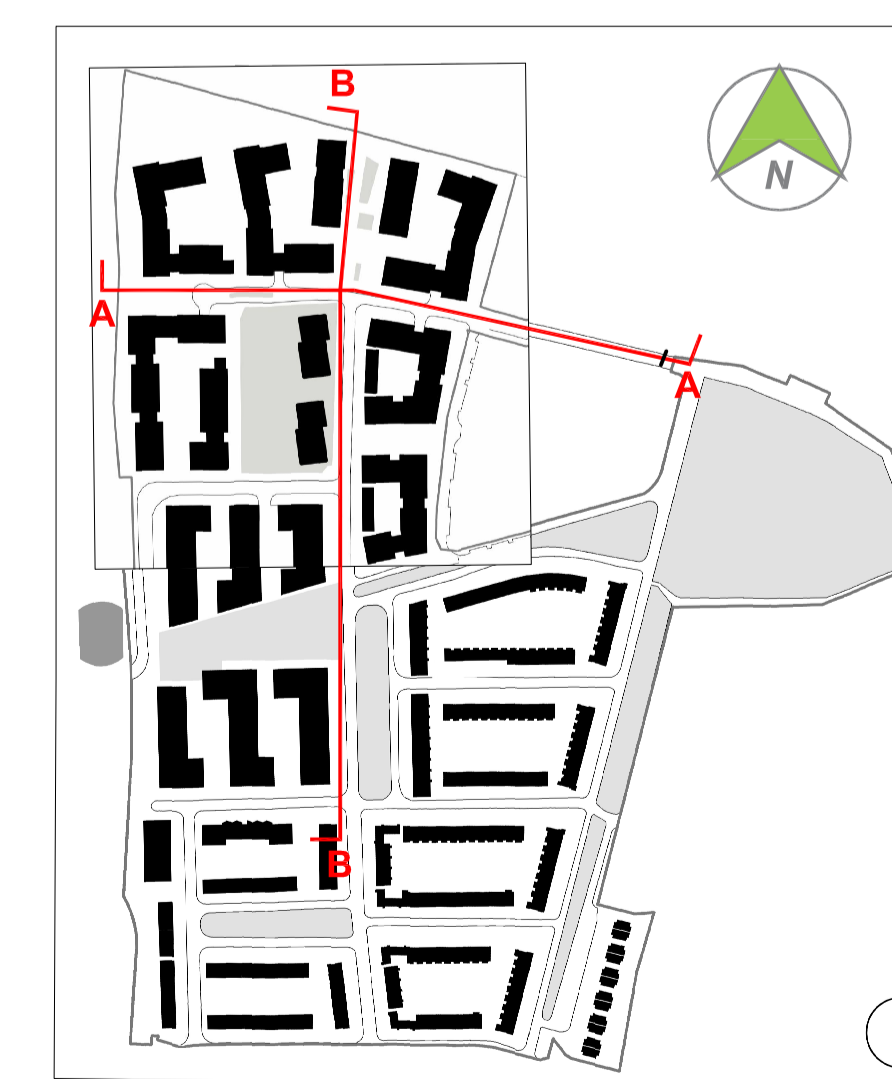

REV	DATE	DESCRIPTION	CKH	DRN
P01	18/06/2021	ISSUED FOR PLANNING	RD	HC

STATUS CODE DESCRIPTION  
**ISSUED FOR PLANNING APPROVAL**

CLIENT  
**THE SHORELINE PARTNERSHIP**

PROJECT  
**PROJECT SHORELINE BALDOYLE GA03**

DRAWING  
**EXISTING SITE SECTIONS WITH PROPOSED ALTERATION TO GA01 SCHEME**

PROJECT NUMBER: 950659 DATE: 23/10/20

SCALE@ A0: 1:1000 DRAWN/CHECKED: HC / RD

STATUS CODE: A1 DRAWING NUMBER: 950659 P 0021 REVISION: P01

**Henry J Lyons**