



1 Elevation AA
1 : 500

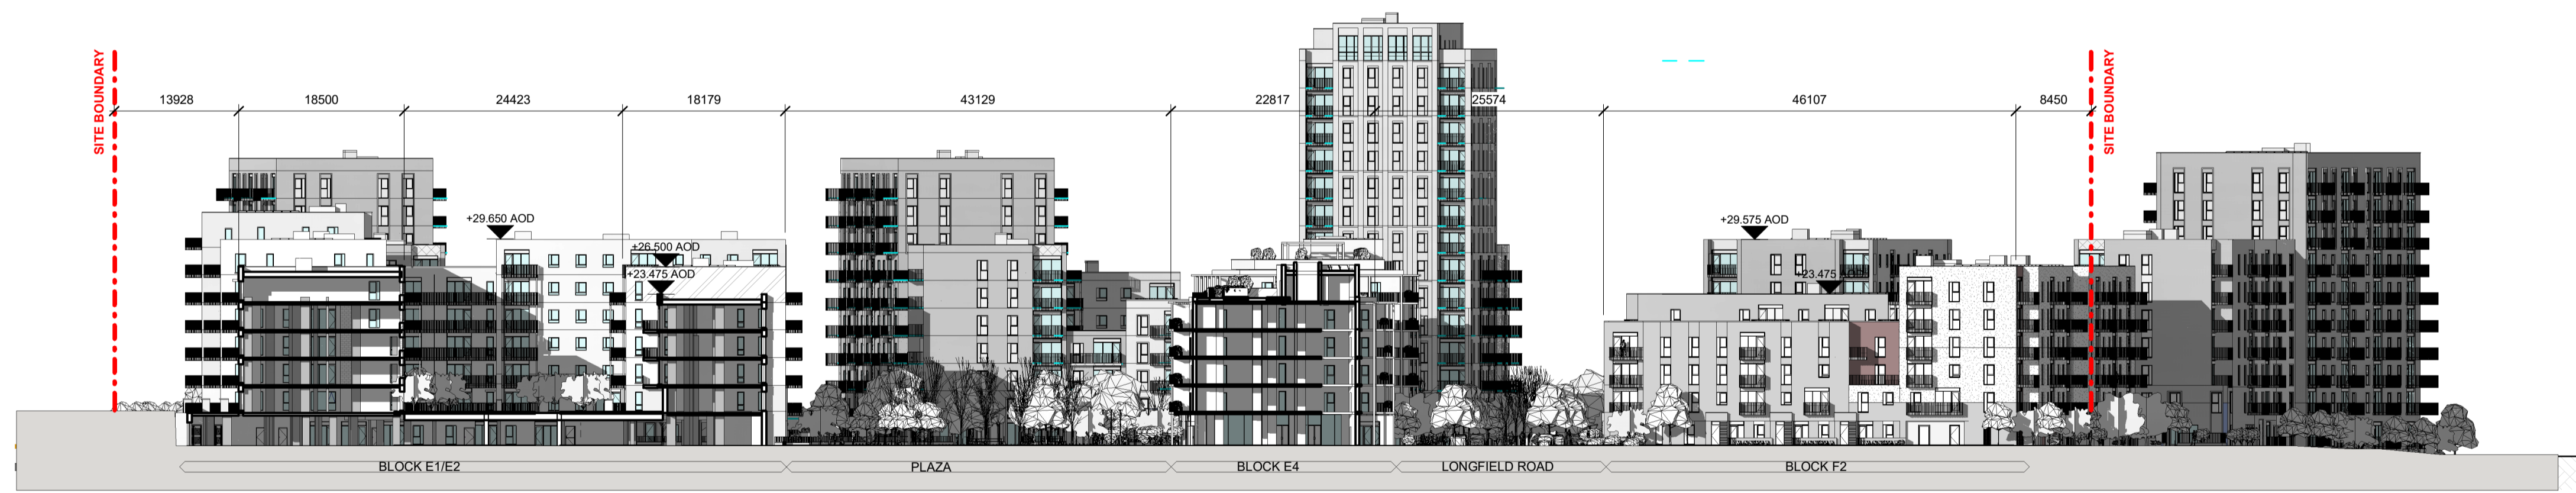

2 Elevation BB
1 : 500



3 Elevation CC
1 : 500

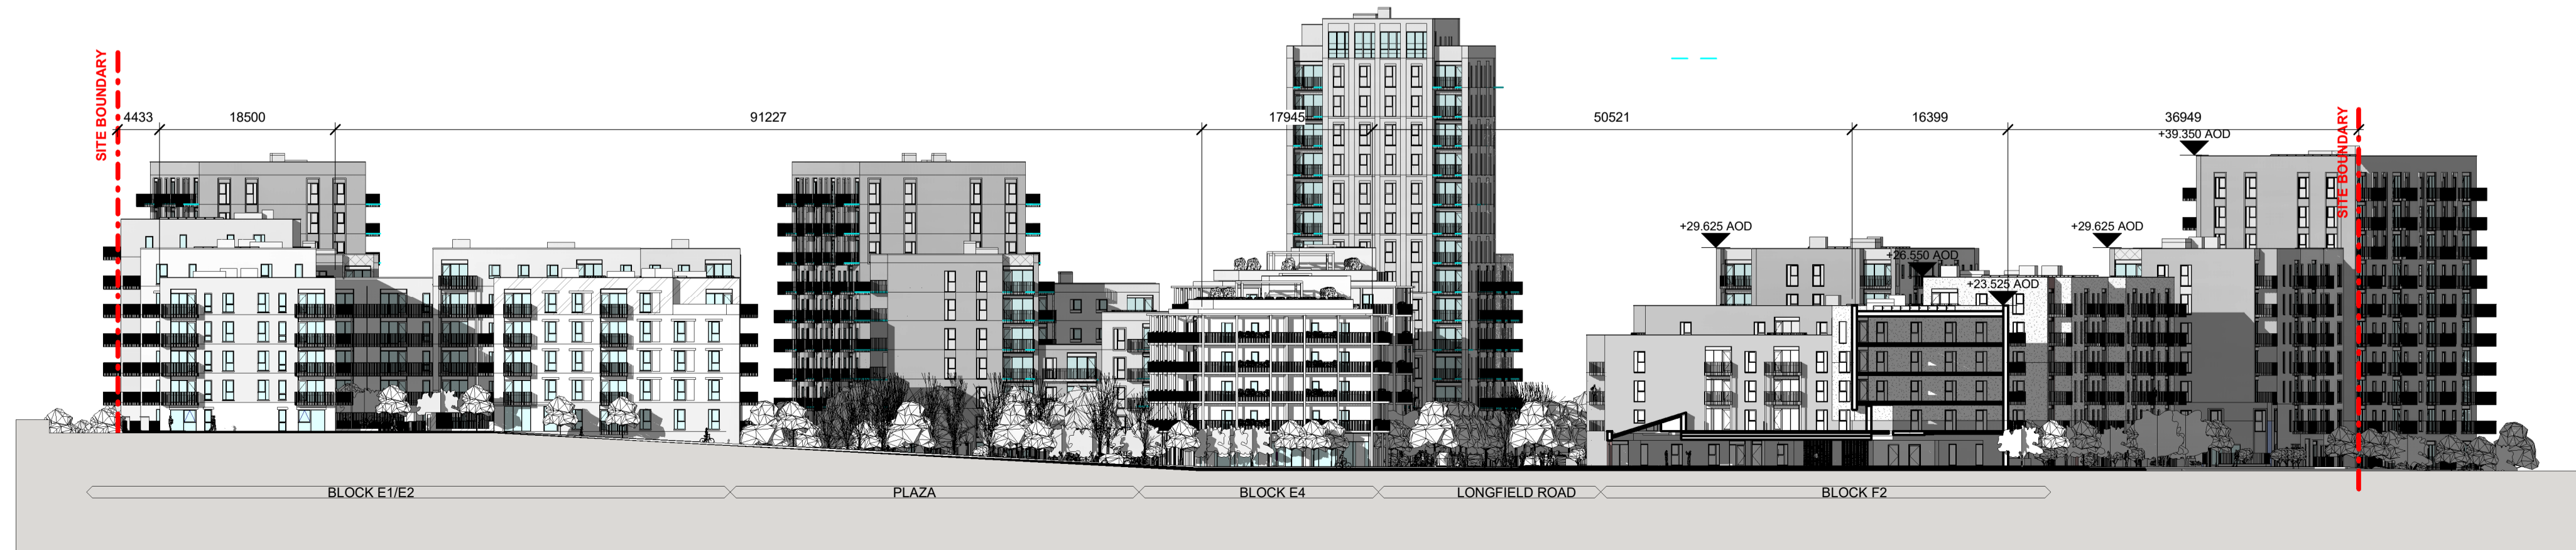

4 Elevation DD
1 : 500

REV	DATE	DESCRIPTION	CKH	DRN
P1	18/06/2021	ISSUED FOR PLANNING		RC

STATUS CODE DESCRIPTION
ISSUED FOR PLANNING APPROVAL

CLIENT
The Shoreline Partnership

PROJECT
PROJECT SHORELINE BALDOYLE GA03

DRAWING
Proposed GA03 Site Sections and elevations (A,B,C,D)

PROJECT NUMBER [Enter Project Number] DATE 06/15/21

SCALE@ A1: 1 : 500 DRAWN/CHECKED: Author/ Checker

STATUS CODE	DRAWING NUMBER	REVISION
A1	950659 - P-0030	P1

Henry J Lyons

Architecture + Interiors
 henrylyons.com +353 1 888 3333 info@henrylyons.com 51-54 Pearse Street Dublin D02 KA66