


1 Elevation/ Section EE  
 1 : 500


AS PERMITTED  
 FCC Reg. Ref. F16A/0412, ABP Reg. Ref. ABP-248970  
 (and as amended under F20A/0258 and F21A/0046)

Proposed  
 GA03

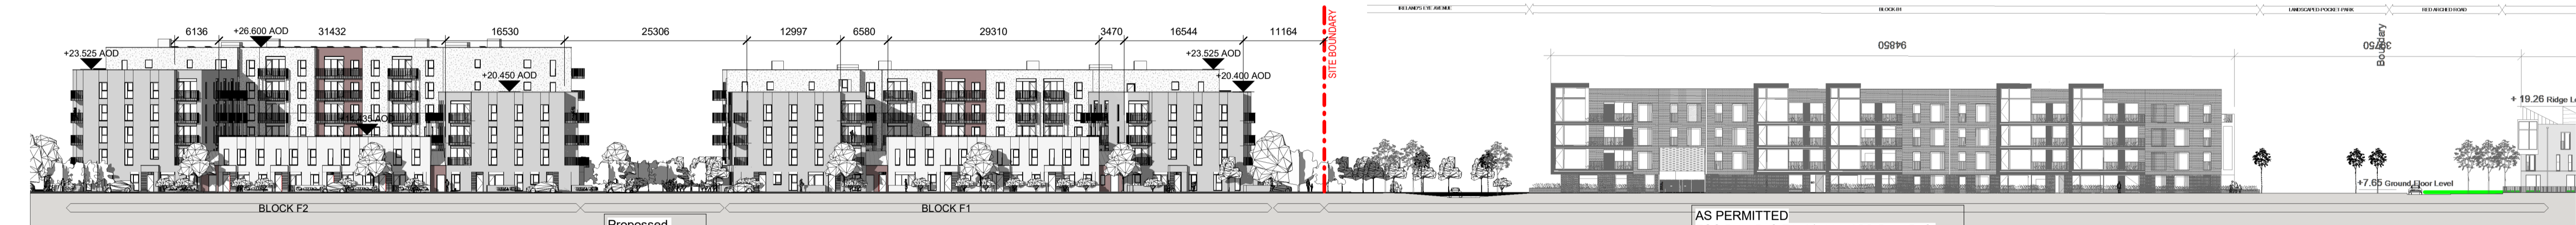

2 Elevation/ Section FF  
 1 : 500

AS PERMITTED  
 FCC Reg. Ref. F16A/0412, ABP Reg. Ref. ABP-248970 (and as amended under F20A/0258 and F21A/0046)

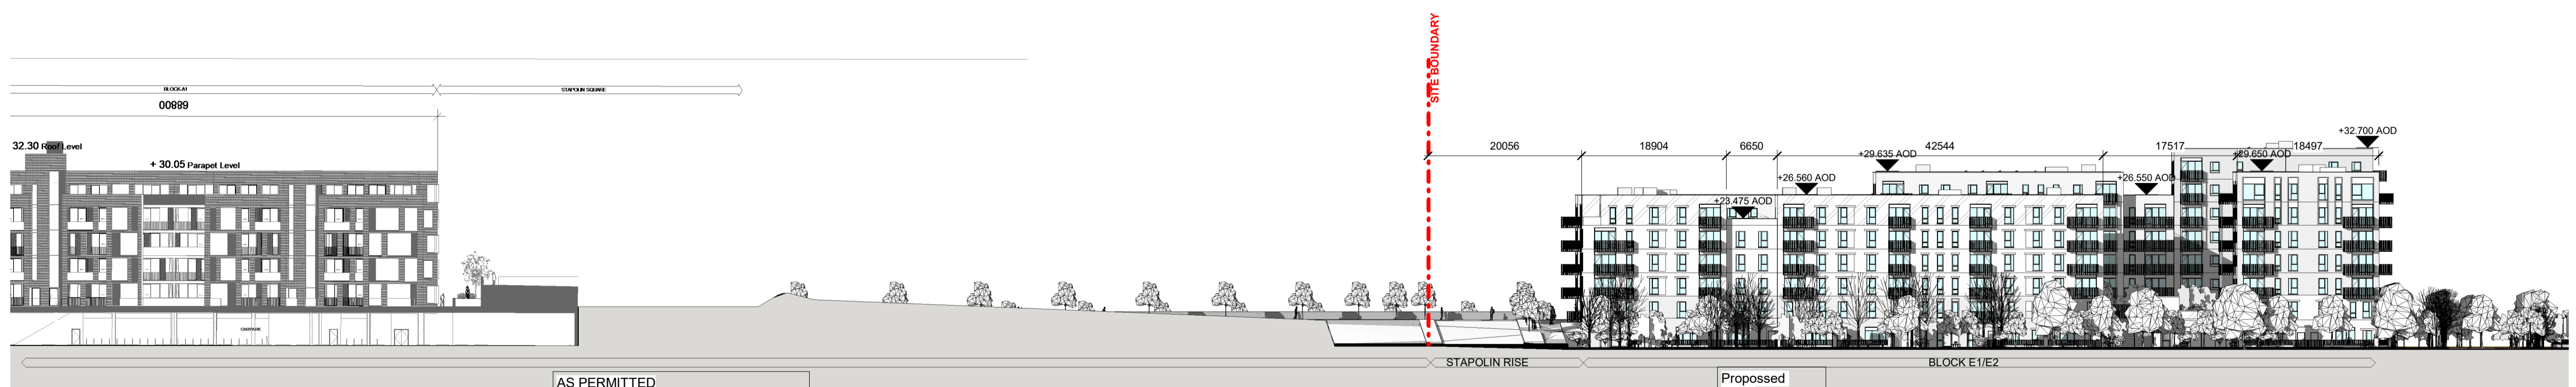

3 Elevation/ Section GG  
 1 : 500

AS PERMITTED  
 FCC Reg. Ref. F16A/0412, ABP Reg. Ref. ABP-248970 (and as amended under F20A/0258 and F21A/0046)

Proposed  
 GA03

REV	DATE	DESCRIPTION	CHK	DRN
P1	18/06/2021	ISSUED FOR PLANNING		RC

STATUS CODE DESCRIPTION  
**ISSUED FOR PLANNING APPROVAL**

CLIENT  
**The Shoreline Partnership**

PROJECT  
**PROJECT SHORELINE BALDOYLE GA03**

DRAWING  
**Proposed GA03 Site Sections and elevations (E,F,G) with Permitted GA01 scheme**

PROJECT NUMBER [Enter Project Number] DATE 06/15/21

SCALE@ A1: 1 : 500 DRAWN/CHECKED: Author/ Checker

STATUS CODE	DRAWING NUMBER	REVISION
A1	950659 - P-0031	P1

**Henry J Lyons**

Architecture + Interiors  
 henrylyons.com +353 1 888 3333 info@henrylyons.com 51-54 Pearse Street Dublin D02 KA66