



2 **Elevation/ Section EE.**
 1 : 500
 GA 01
 SUBJECT TO SEPARATE SHD
 ABP APPLICATION REF:
 TA06F.310418

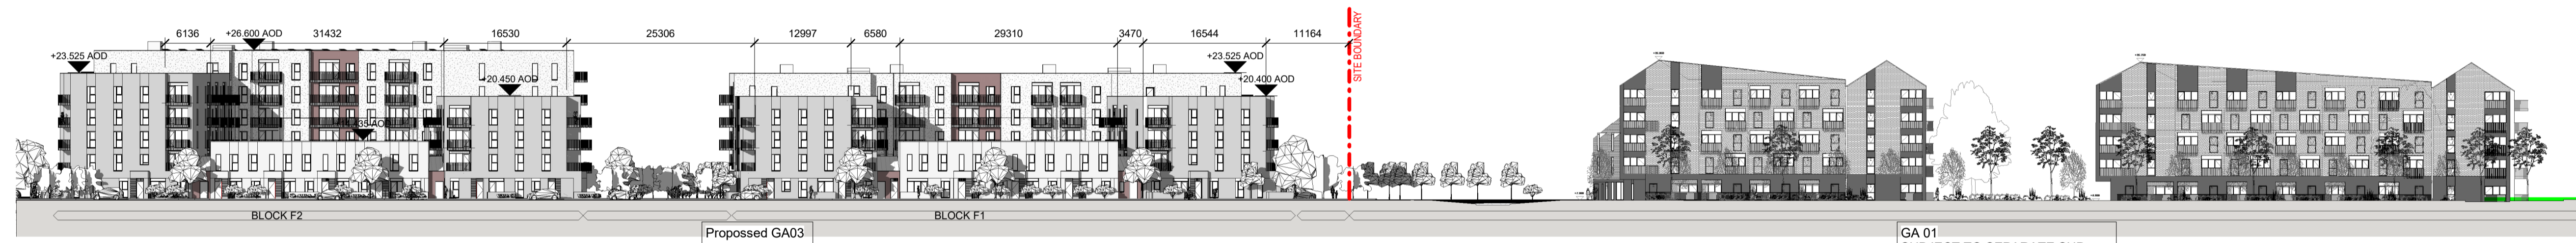

1 **Elevation/ Section FF.**
 1 : 500
 GA 01
 SUBJECT TO SEPARATE SHD
 ABP APPLICATION REF:
 TA06F.310418

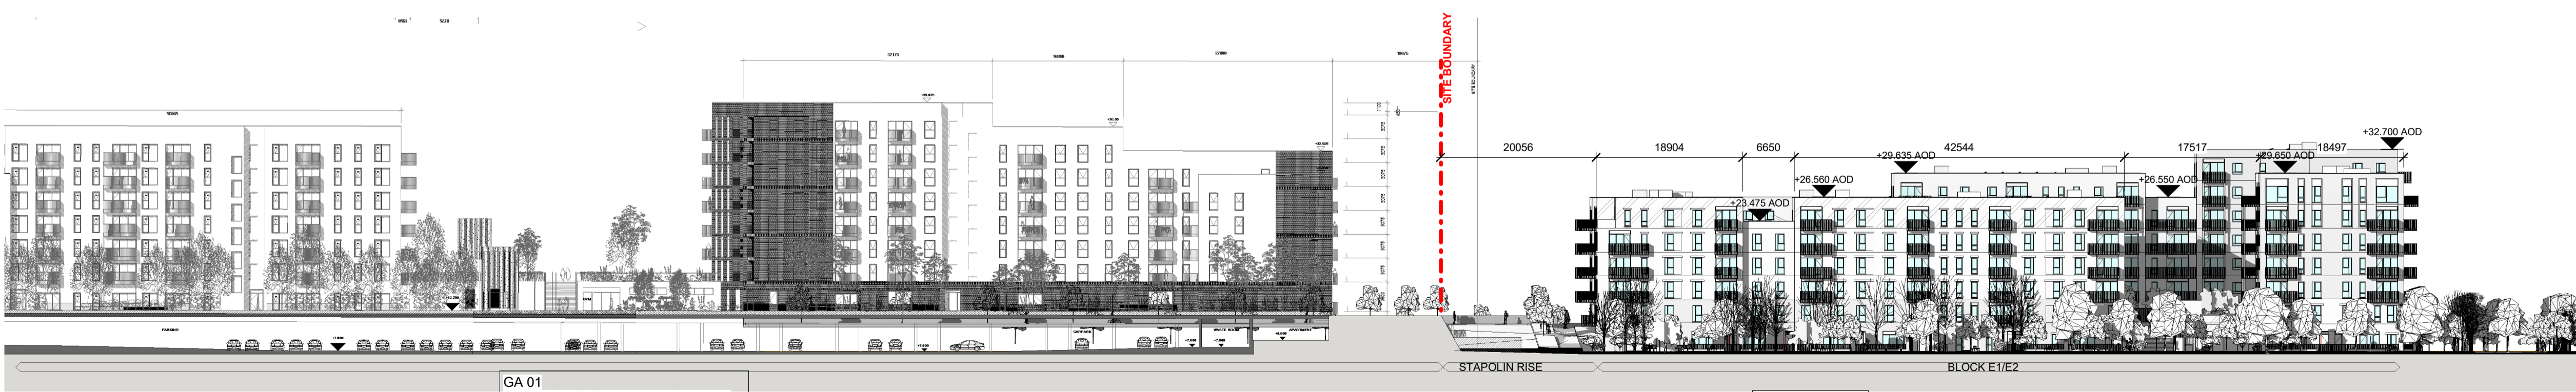

3 **Elevation GG.**
 1 : 500
 GA 01
 SUBJECT TO SEPARATE SHD ABP
 APPLICATION REF. TA06F.310418

| REV | DATE | DESCRIPTION | CHK | DRN |
|-----|------------|---------------------|-----|-----|
| P1 | 18/06/2021 | ISSUED FOR PLANNING | | RC |

STATUS CODE DESCRIPTION
ISSUED FOR PLANNING APPROVAL

CLIENT
The Shoreline Partnership

PROJECT
PROJECT SHORELINE BALDOYLE GA03

DRAWING
Proposed GA03 Site Sections and elevations (E,F,G) with Proposed GA01 scheme

PROJECT NUMBER [Enter Project Number] DATE 06/17/21

SCALE@ A1: 1 : 500 DRAWN/CHECKED: Author/ Checker

| STATUS CODE: | DRAWING NUMBER | REVISION |
|--------------|-----------------|----------|
| A1 | 950659 - P-0032 | P1 |