


2 Bed DUPLEX - TYPE E - Roo...

Name	Area
Bathroom 1	2.5 m ²
Bathroom 2	4.8 m ²
Bedroom 1	14.7 m ²
Bedroom 2	13.1 m ²
En Suite	3.7 m ²
HP	1.0 m ²
Kitchen/Living	35.1 m ²
Storage	7.9 m ²
Terrace	9.1 m ²

2 Bed DUPLEX - TYPE E- Intern...

Level 0	58.0 m ²
Level 1	51.7 m ²

2 **2 BED TYPE DUPLEX E**
1 : 100

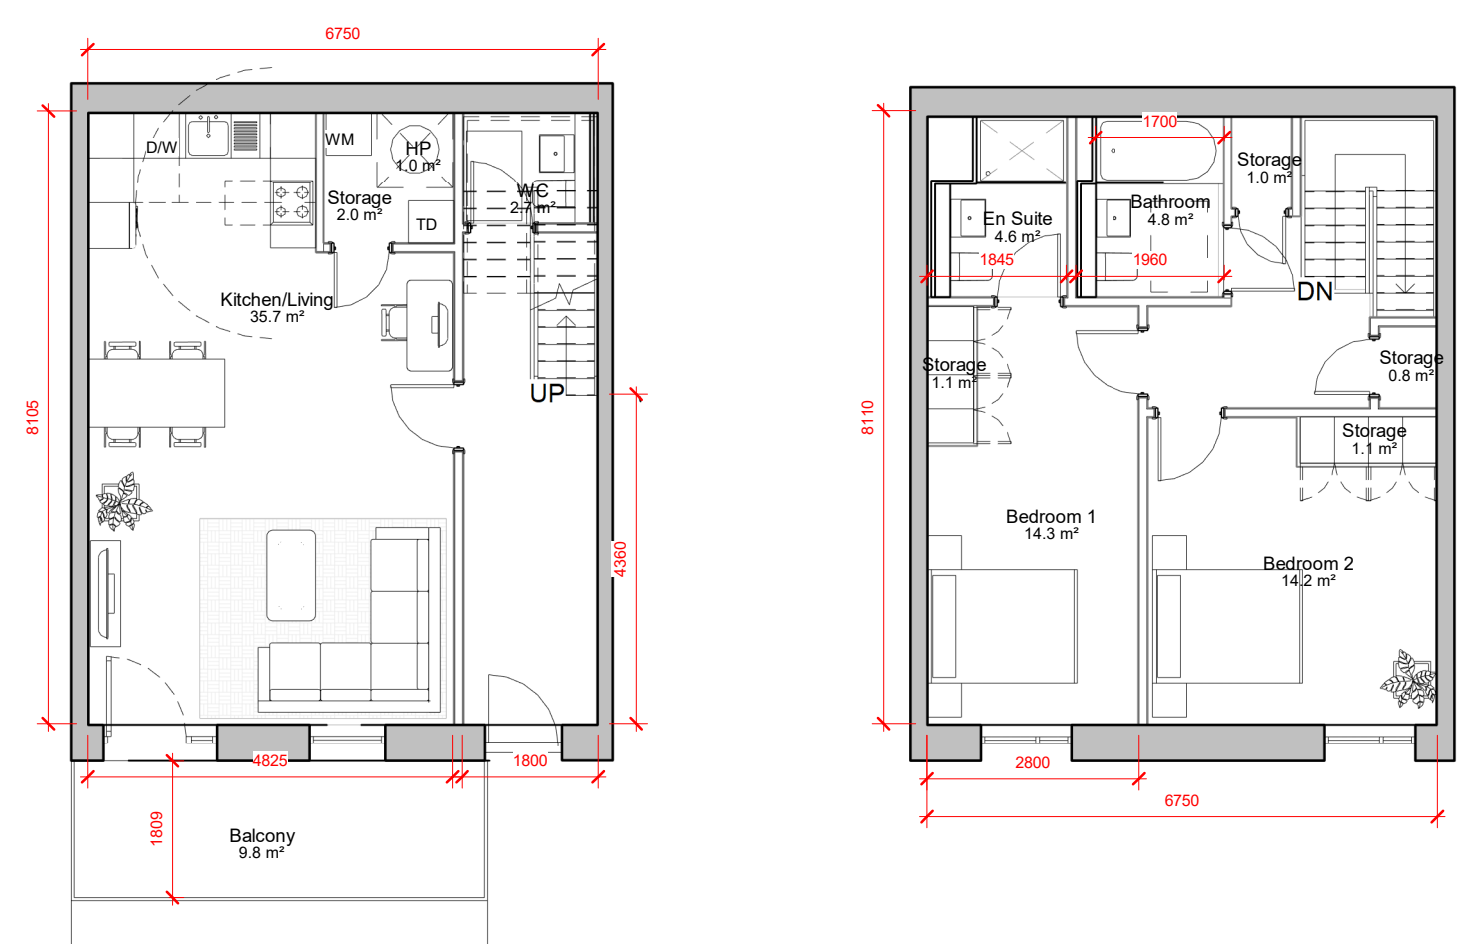

2 Bed DUPLEX - TYPE G - Roo...

Name	Area
Balcony	9.8 m ²
Bathroom	4.8 m ²
Bedroom 1	14.3 m ²
Bedroom 2	14.2 m ²
En Suite	4.6 m ²
HP	1.0 m ²
Kitchen/Living	35.7 m ²
Storage	6.0 m ²
WC	2.7 m ²

2 Bed DUPLEX - TYPE G- Intern...

Level 0	54.7 m ²
Level 1	54.7 m ²

1 **2 BED TYPE DUPLEX G**
1 : 100

REV	DATE	DESCRIPTION	CHK	DRN
P1	18/06/2021	ISSUED FOR PLANNING		RC

STATUS CODE DESCRIPTION
ISSUED FOR PLANNING APPROVAL

CLIENT
THE SHORELINE PARTNERSHIP

PROJECT
PROJECT SHORELINE BALDOYLE GA03

DRAWING
2 BED APARTMENTS

PROJECT NUMBER: 950659 DATE: 05/28/21

SCALE@ A1: 1: 100 DRAWN/CHECKED: Author/ Checker

STATUS CODE: A1 DRAWING NUMBER: 950659-P-1911 REVISION: P1