


SECTION EE
 1:200

| KEYNOTE LEGEND | |
|----------------|---|
| KEY VALUE | DESCRIPTION |
| 01 | PPC PARAPET CAPPING COLOUR TBC |
| 02 | WET DASH RENDER |
| 03 | BALCONY DOOR SYSTEM WITH INTEGRATED VENTILATION PANEL |
| 04 | COLOURED RENDER SYSTEM |
| 05 | COMPOSITE FRAMED WINDOW SYSTEM |
| 06 | SOLIDER COURSE SPANDEL BRICK PANEL |
| 07 | PPC METAL FLAT BAR BALUSTRADE, RAL TBC |
| 08 | SMOOTH RENDER SURROUND |
| 09 | DARK GREY/BROWN FACING BRICK |
| 10 | SELF SUPPORTING METAL BALCONY SYSTEM TO SELECTED FINISH |
| 11 | PPC METAL BALCONY POSTS TO SELECTED FINISH |
| 12 | EXPRESSED BRICK SURROUND DETAIL |
| 13 | PPC EXPANDED METAL MESH PANEL TO BIKE STORE/CAR PARK, RAL TBC |
| 14 | PPC METAL EXPRESSED WINDOW SURROUND/CLADDING RAL TBC |
| 15 | MEDIUM LIGHT GREY FACING BRICK |
| 16 | GLAZED CURTAIN WALL SYSTEM |
| 18 | LIGHT PINK FACING BRICK |
| 21 | METAL BROWN WALL CLADDING |
| 24 | METAL CANOPE ROOF |

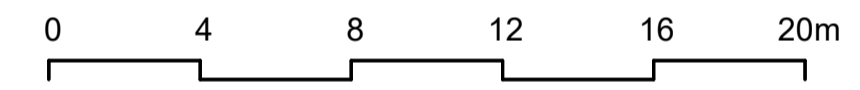

| REV | DATE | DESCRIPTION | CKH | DRN |
|-----|------------|---------------------|-----|-----|
| P01 | 18/06/2021 | ISSUED FOR PLANNING | RD | RC |

STATUS CODE DESCRIPTION
ISSUED FOR PLANNING APPROVAL

CLIENT
THE SHORELINE PARTNERSHIP

PROJECT
PROJECT SHORELINE BALDOYLE GA03

DRAWING
**BLOCK G4 / G5
 PROPOSED SECTIONS/ELEVATIONS**


PROJECT NUMBER: 950659 DATE: 18/06/2021

SCALE@ A1: 1:200 DRAWN/CHECKED: LOJ/ RD

STATUS CODE: A1 DRAWING NUMBER: 950659-P-3003 REVISION: P01

Henry J Lyons

Architecture + Interiors
 henryjlyons.com +353 1 888 3333 info@henryjlyons.com 51-54 Pearse Street Dublin D02 KA66

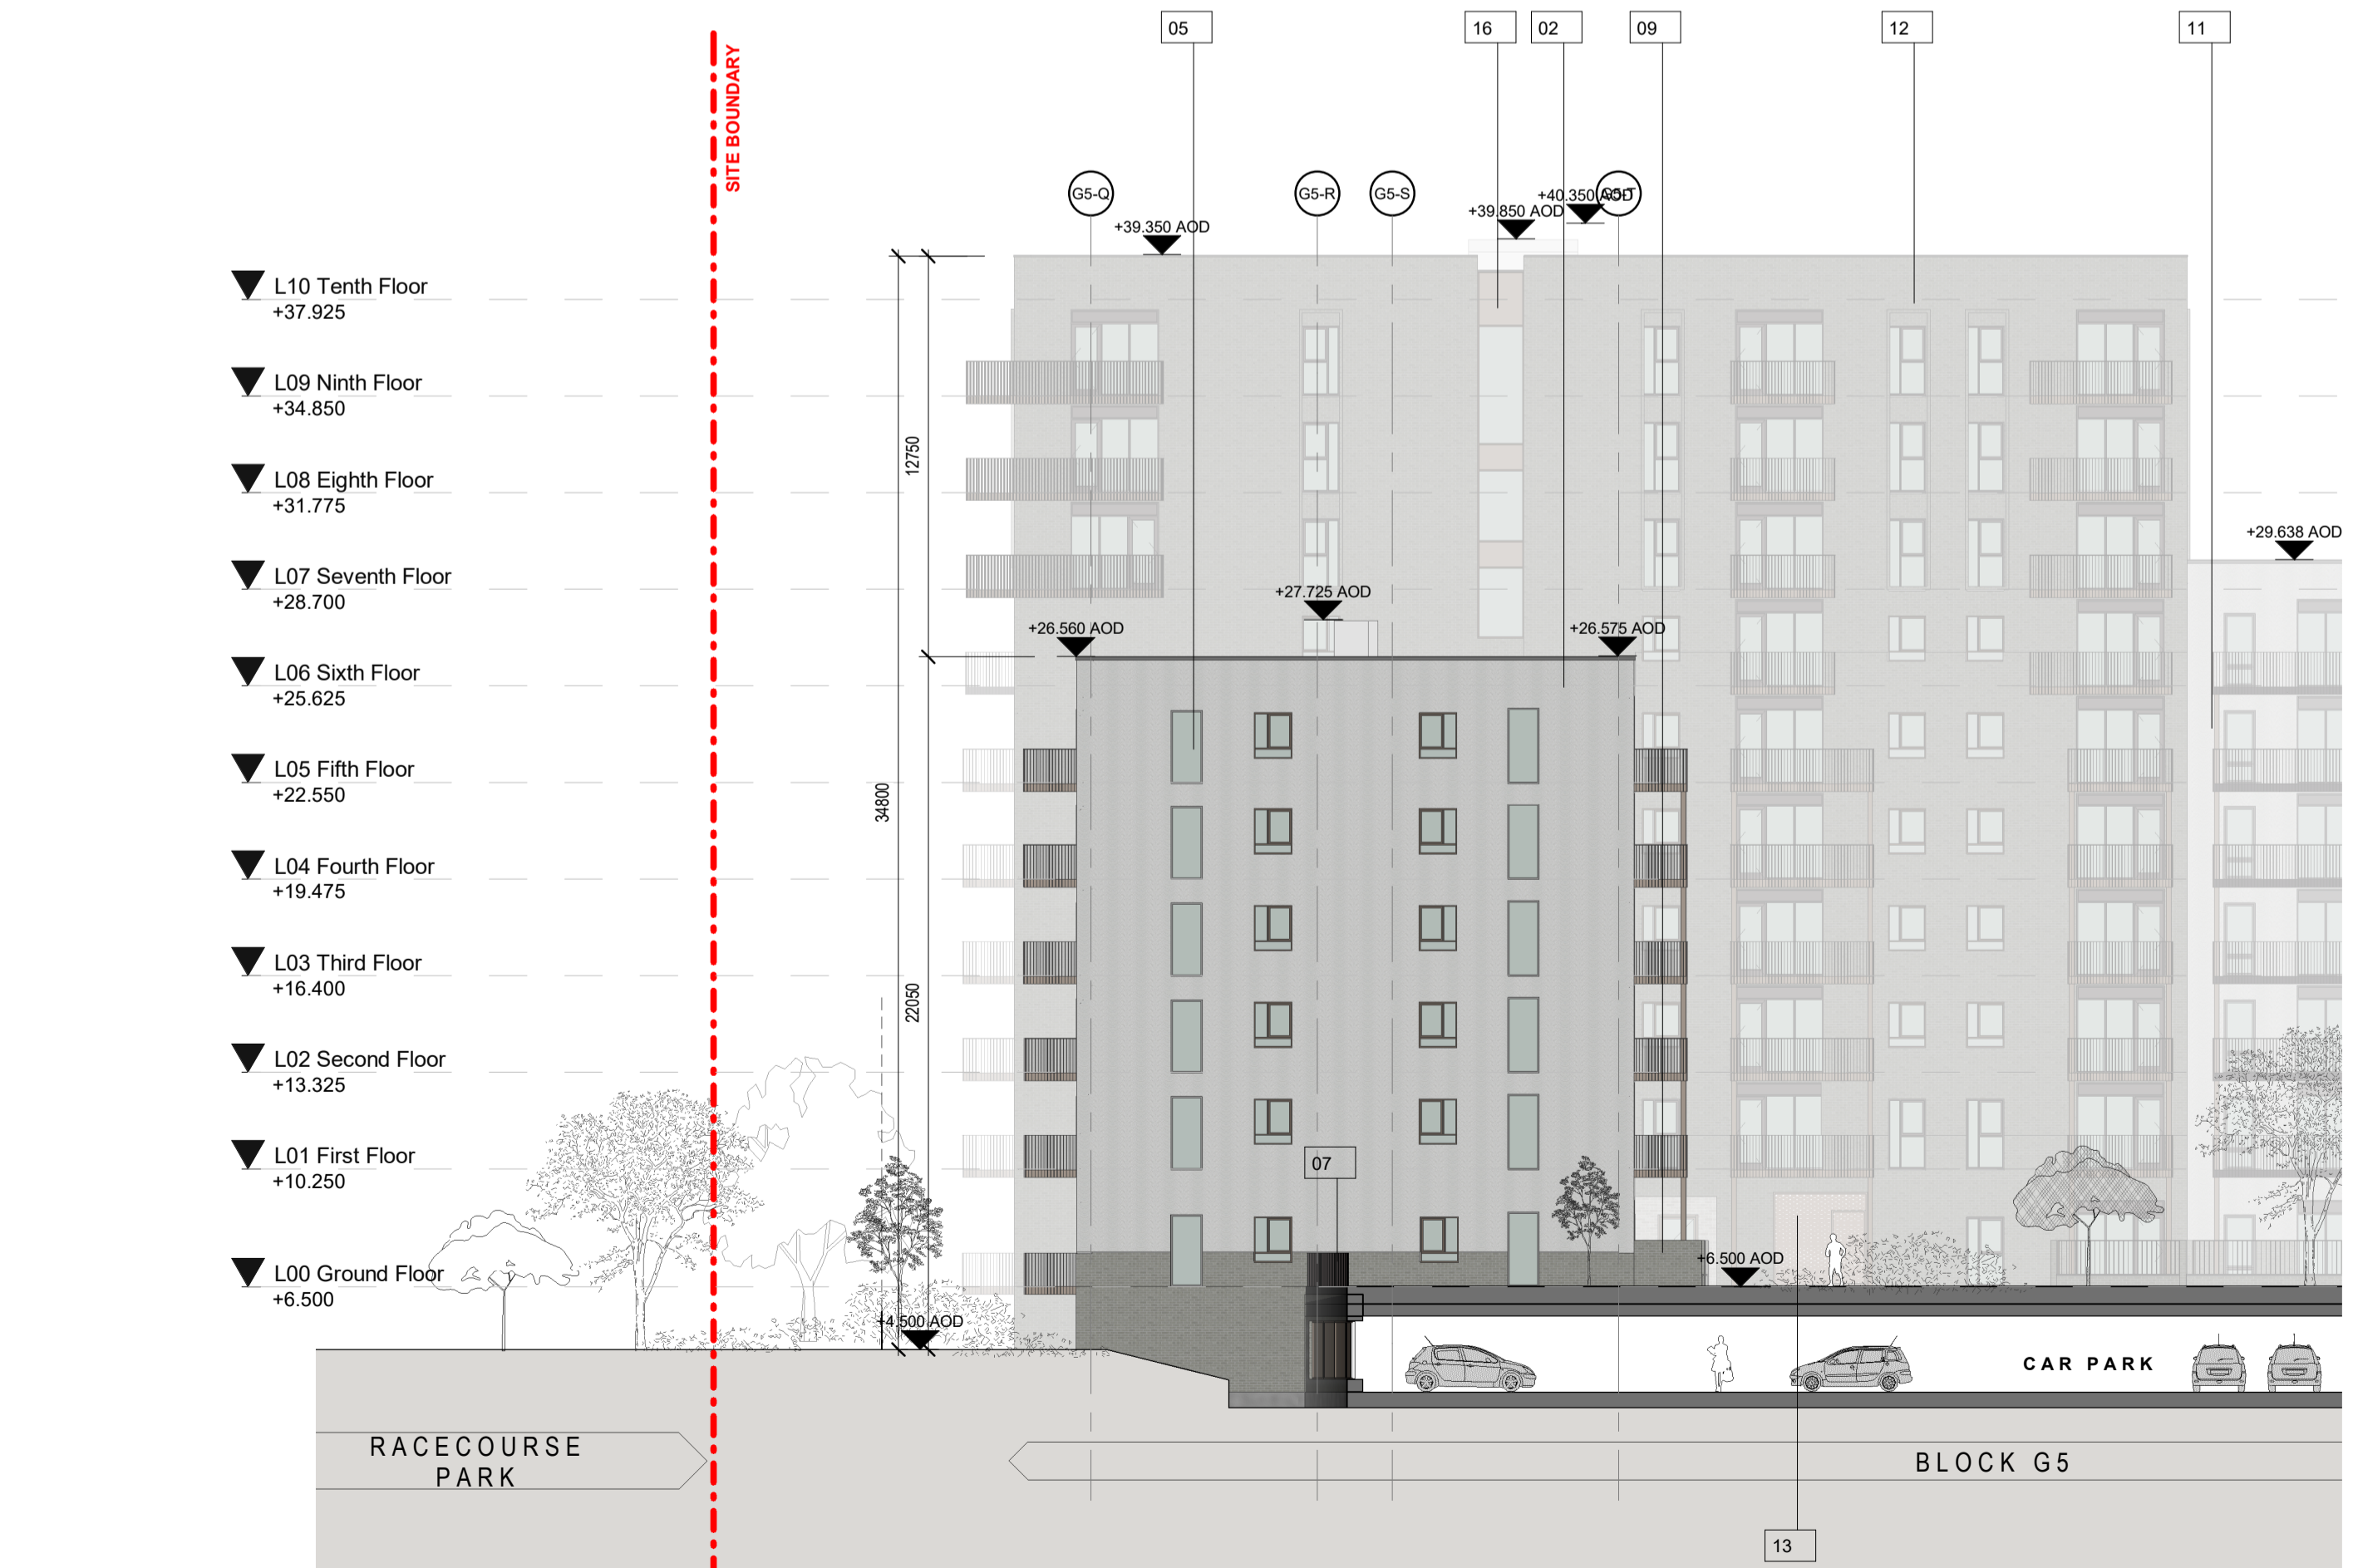

SECTION FF
 1:200