



Block F2 - Section/ Elevation Looking East

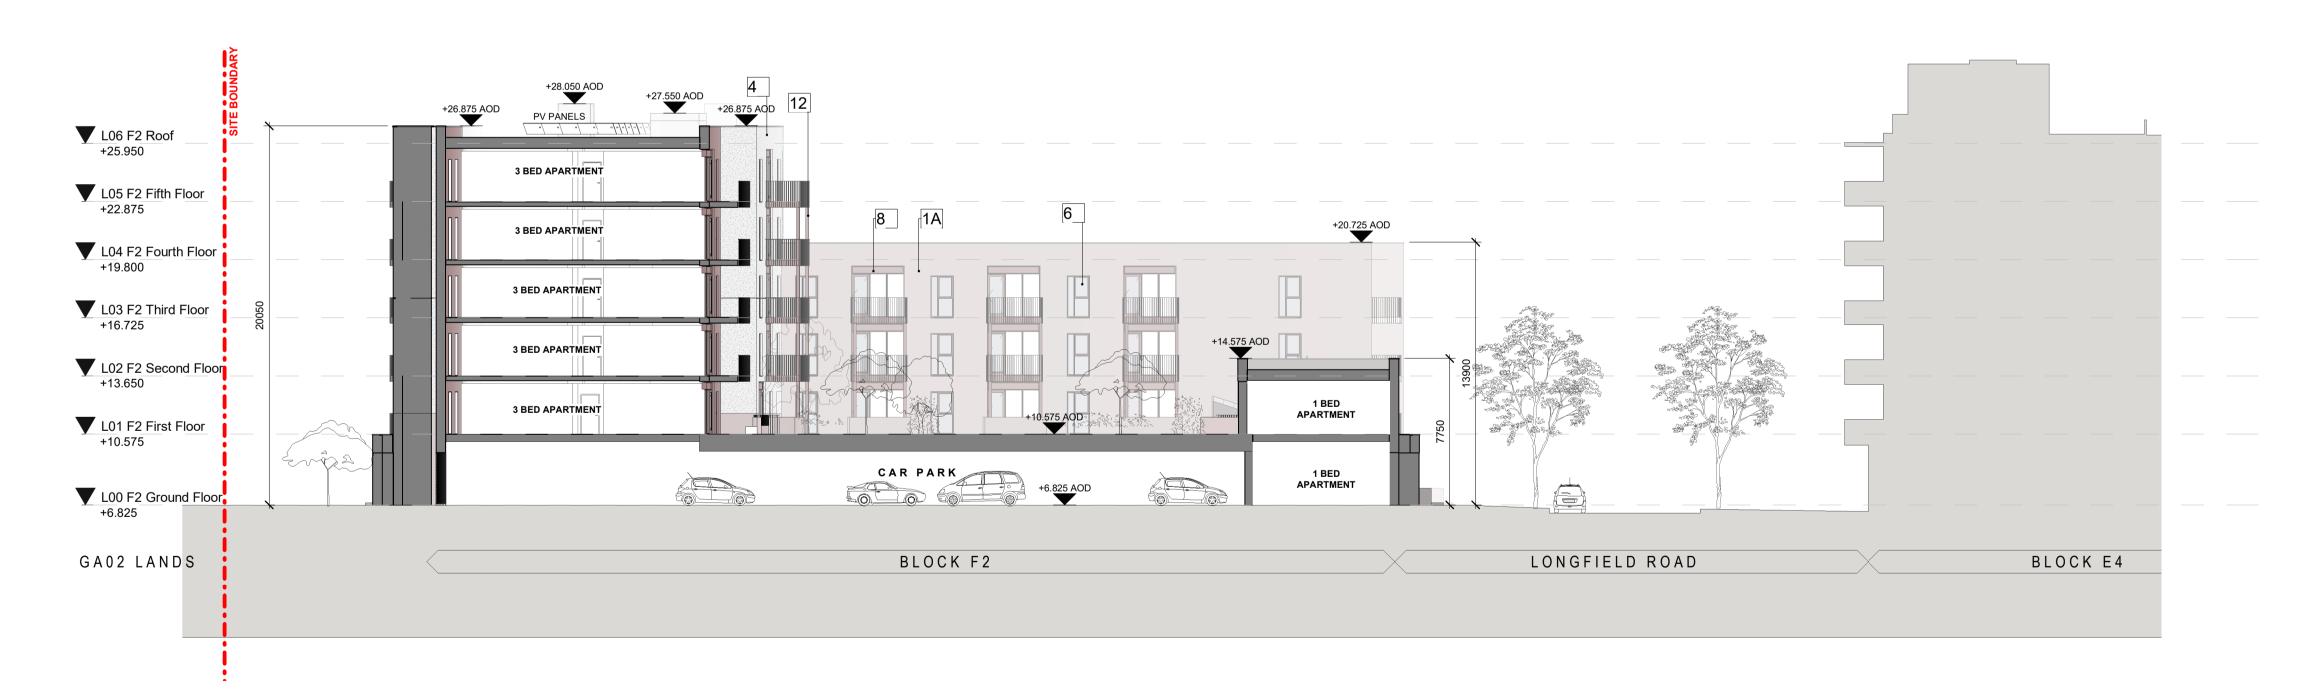

②Block F2 - Section/Elevation Looking South

ALL DIMENSIONS TO BE CHECKED ON SITE NO DIMENSIONS TO BE SCALED FROM THIS DRAWING DRAWING IS TO BE READ IN CONJUNCTION WITH RELEVANT CONSULTANTS DRAWINGS

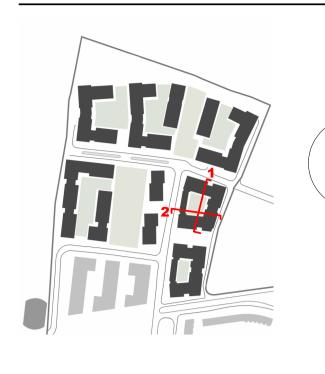

KEYNOTE LEGEND	
KEY VALUE	DESCRIPTION
1A	SELECTED BRICK - PINK
1B	SELECTED BRICK - PINK - PUSH AND PULL FEATURE
1C	SELECTED BRICK - PINK - 20mm RECESS
2A	SELECTED BRICK - GREY
2B	SELECTED BRICK - GREY - PUSH AND PULL FEATURE
2C	SELECTED BRICK - GREY - 20mm RECESS
3	BRICK WALL & PLANTER/BENCH
4	PEBBLEDASH RENDER
5	THROUGH-COLOUR RENDER
6	FRAMED WINDOW, TO SELECTED FINISH
7	FRAMED GLASS DOOR, TO SELECTED FINISH
8	FRAMED GLASS DOORS/WINDOW, TO SELECTED FINISH WITH LOUVRE PANEL


SOLID ENTRANCE DOOR IN SELECTED FINISH

STEEL BALUSTRADE, PPC TO SELECTED RAL

METAL BALCONY POSTS, PPC TO MATCH BALUSTRADES

METAL VENTILATION PANEL/GRATING/GATE, PPC TO SELECTED

METAL DOOR

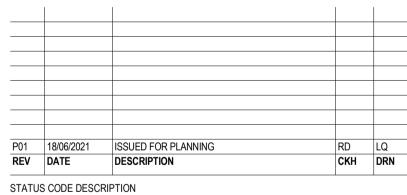

ISSUED FOR PLANNING APPROVAL

CLIENT

THE SHORELINE PARTNERSHIP

PROJECT

PROJECT SHORELINE BALDOYLE GA03

DRAWING

BLOCK F2 PROPOSED SECTIONS/ELEVATIONS

PROJECT NUMBER	DATE
950659	18/06/2021
SCALE@ A1:	DRAWN/CHECKED:
1 : 200	RC/ RD

Henry J Lyons

DRAWING NUMBER

950659-P-F2-3003

+353 1 888 3333 info@henryjlyons.com

51-54 Pearse Street Dublin D02 KA66

REVISION

P01