
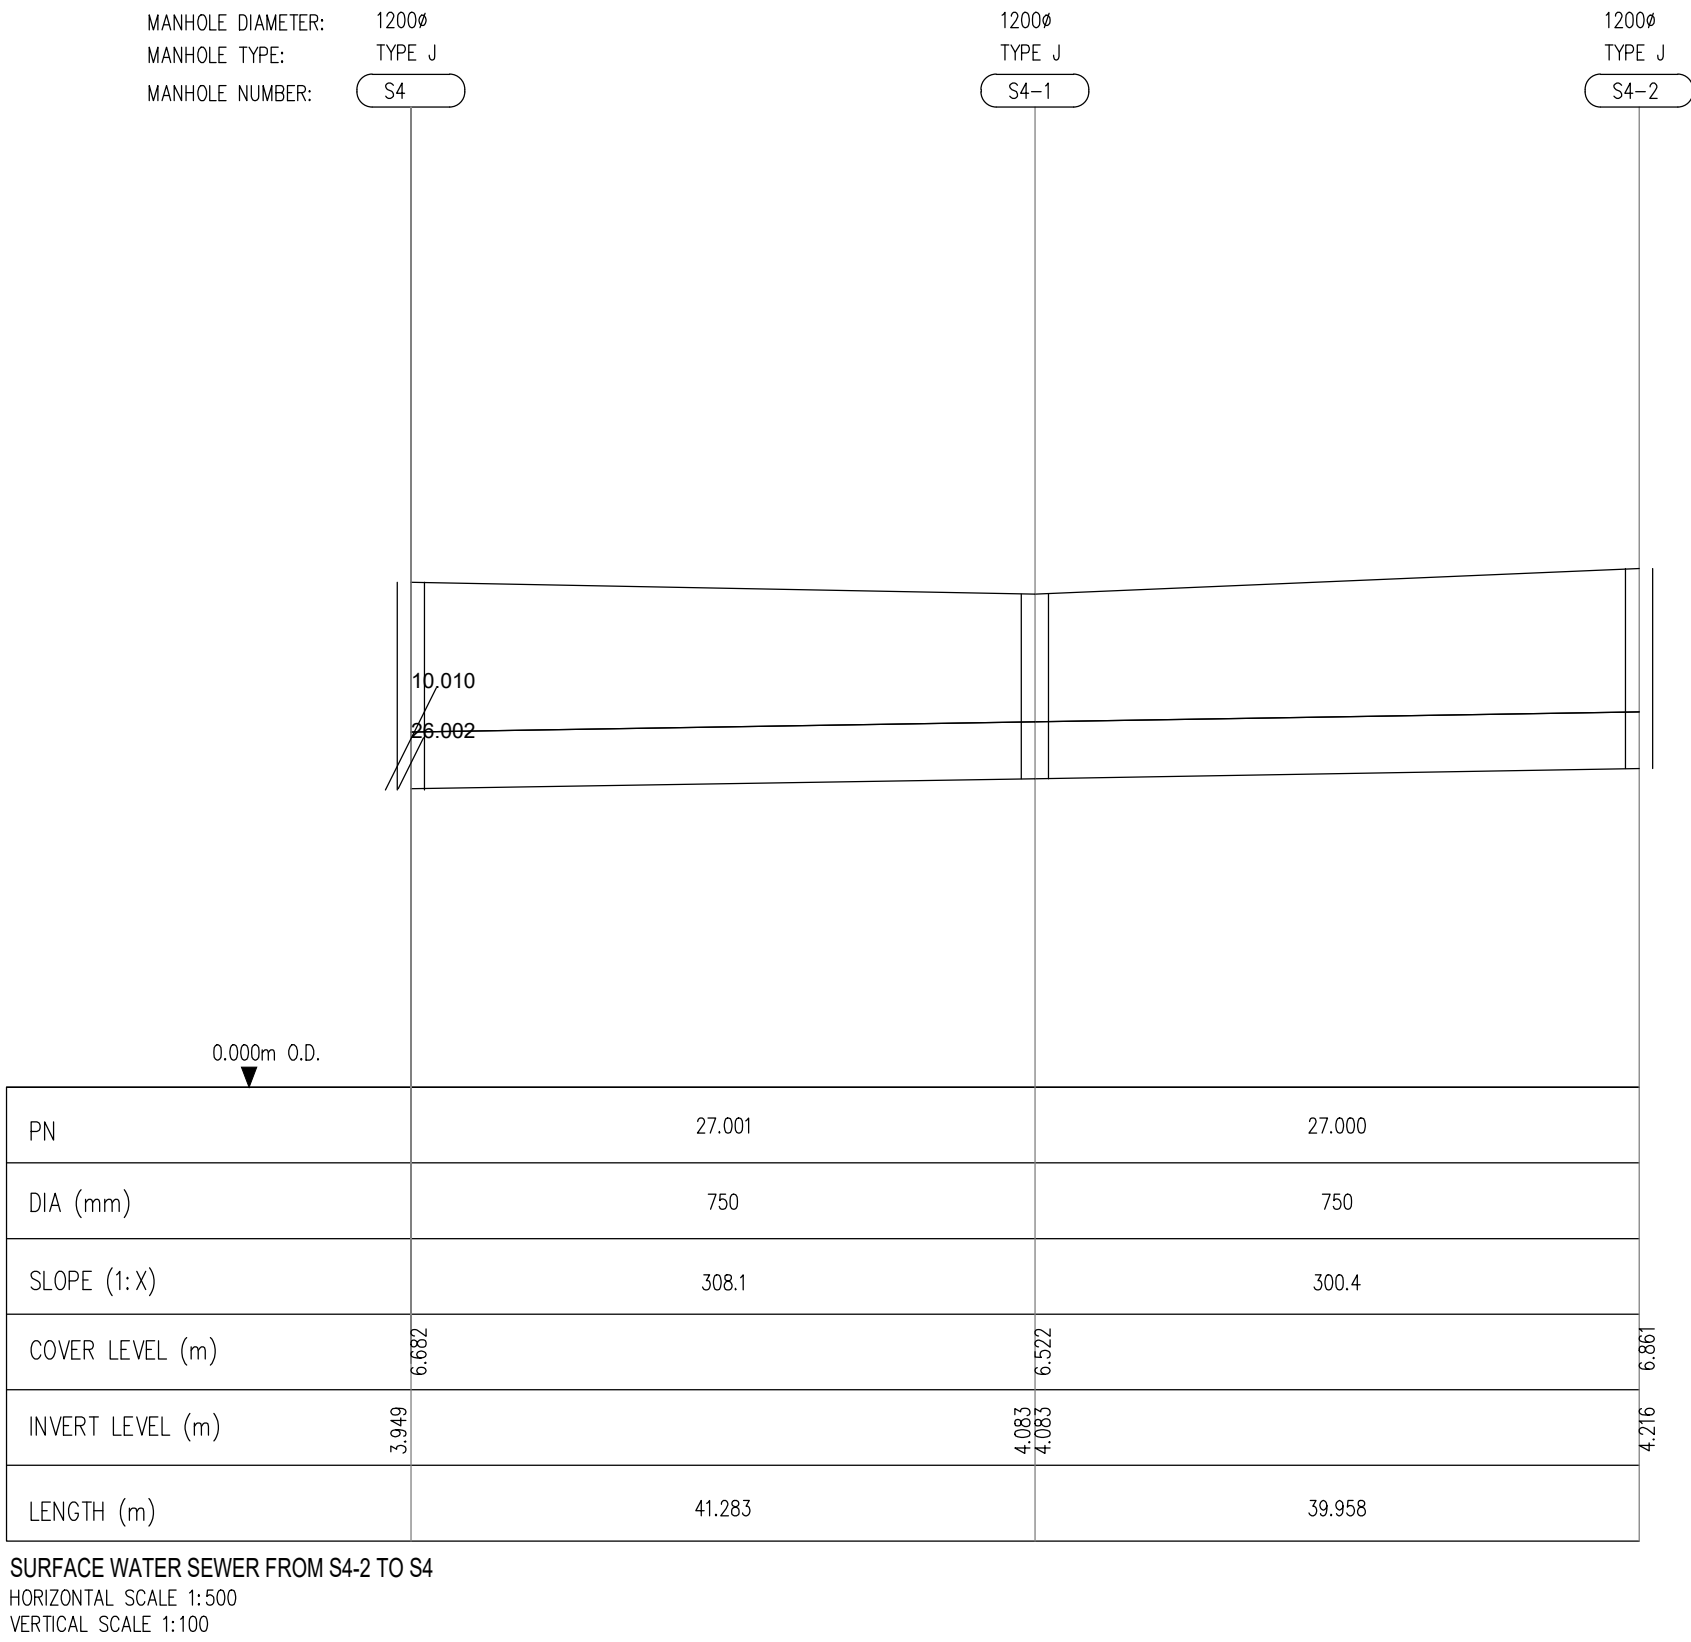
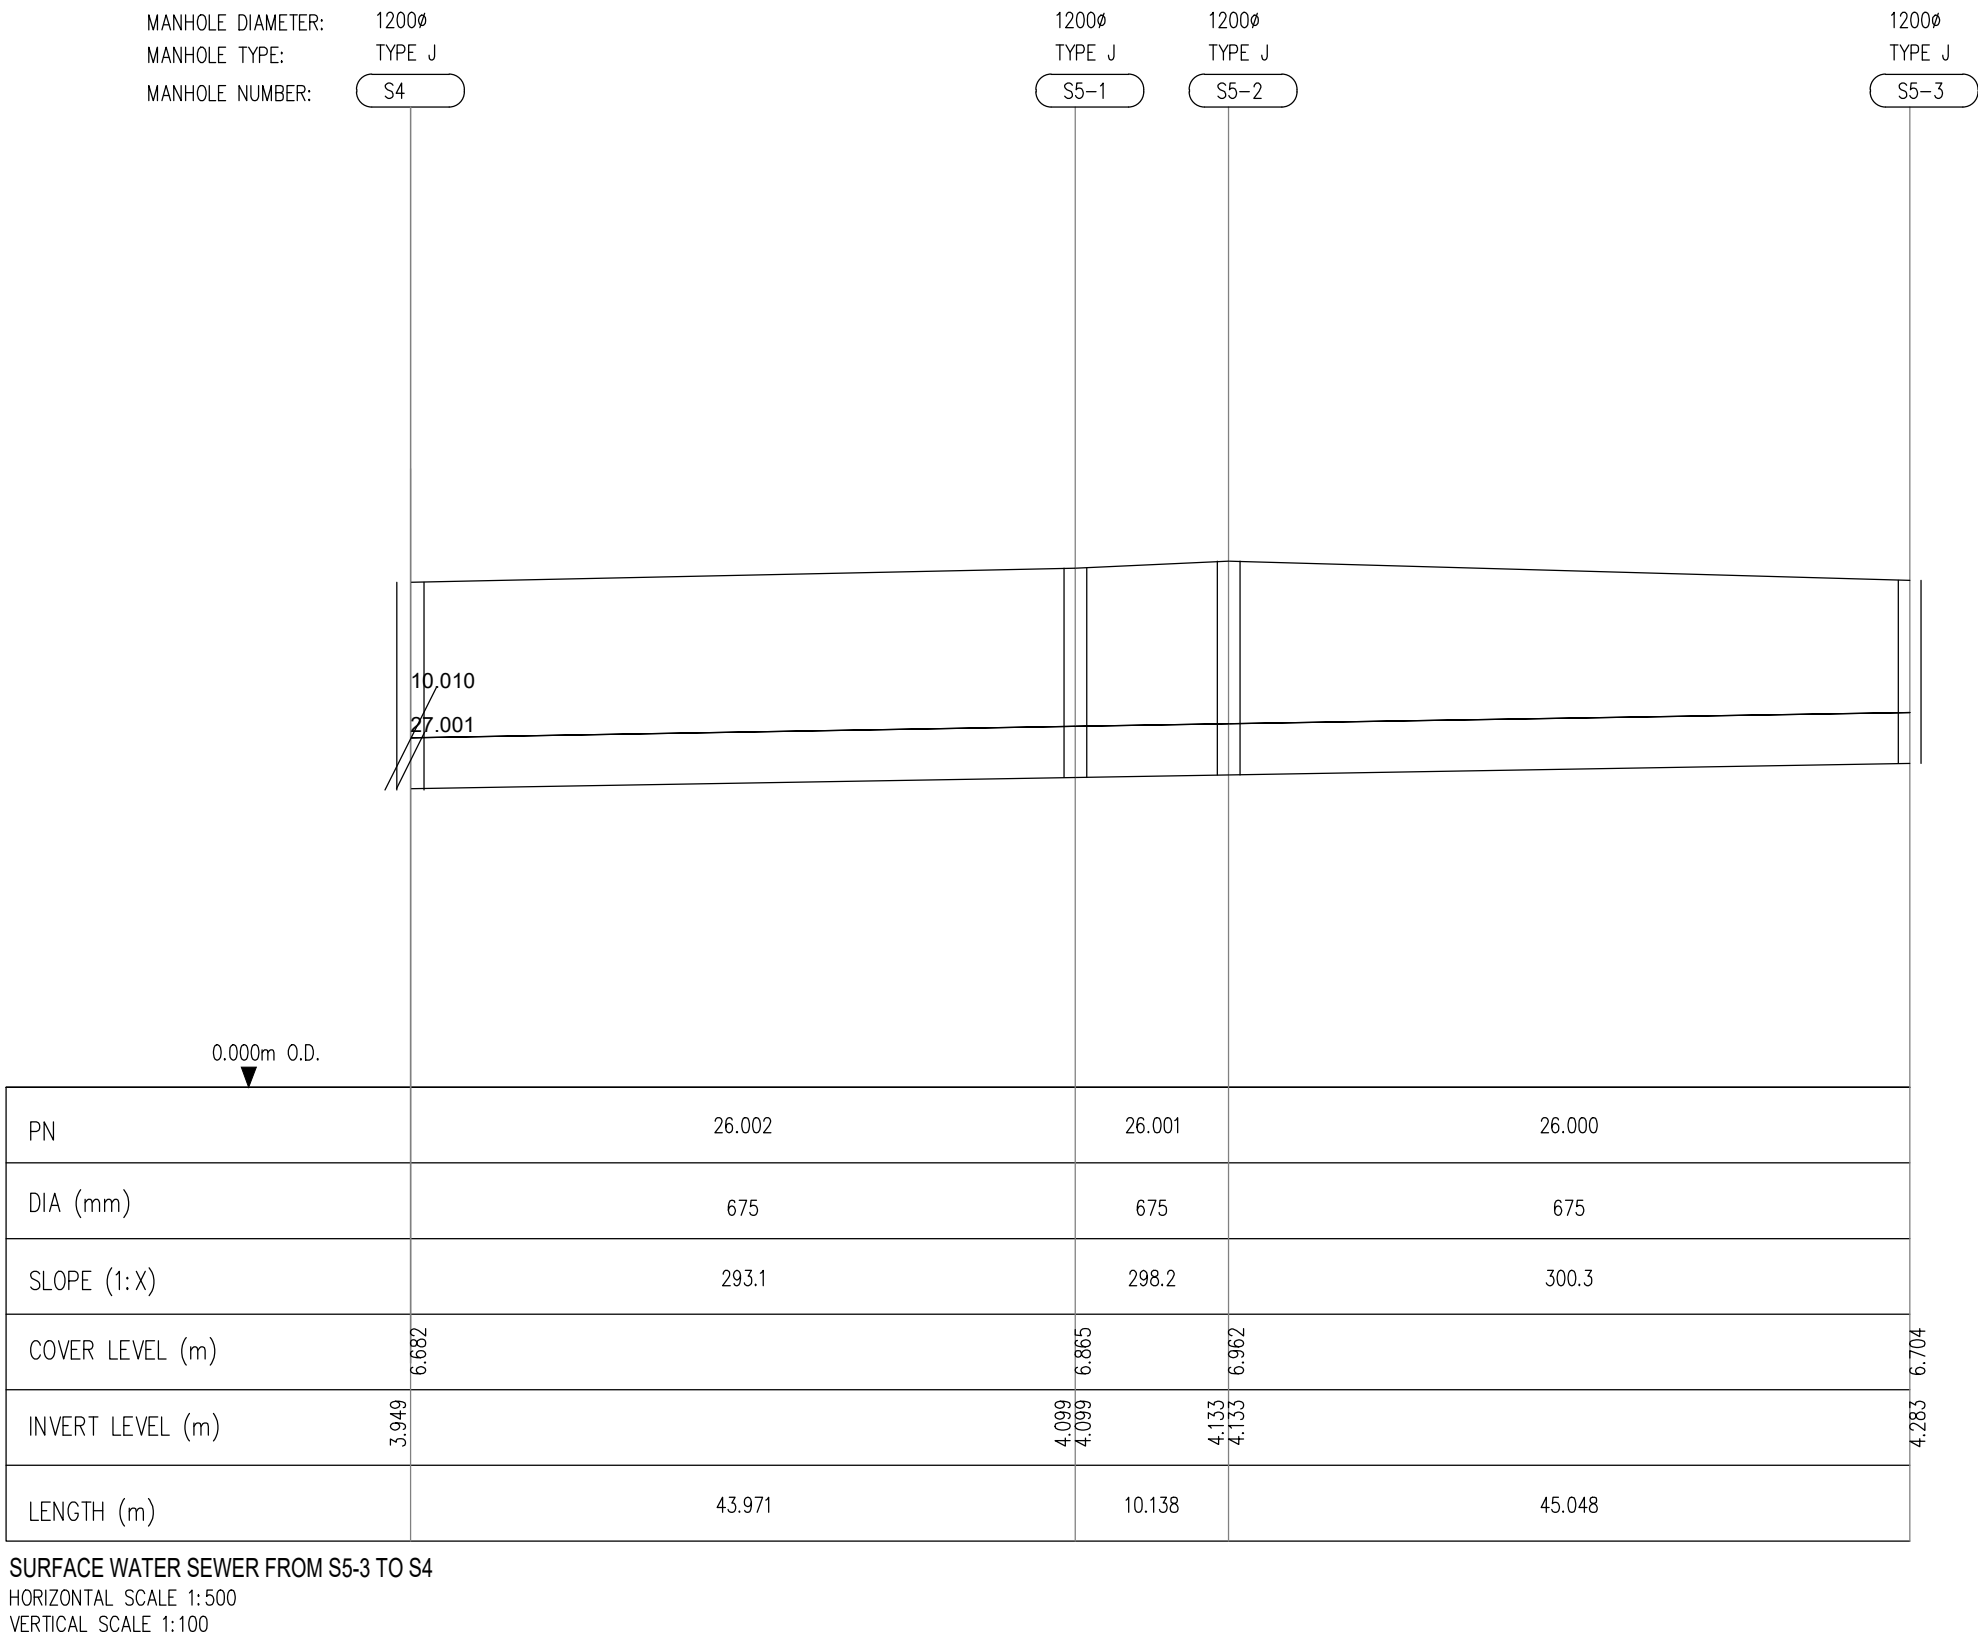


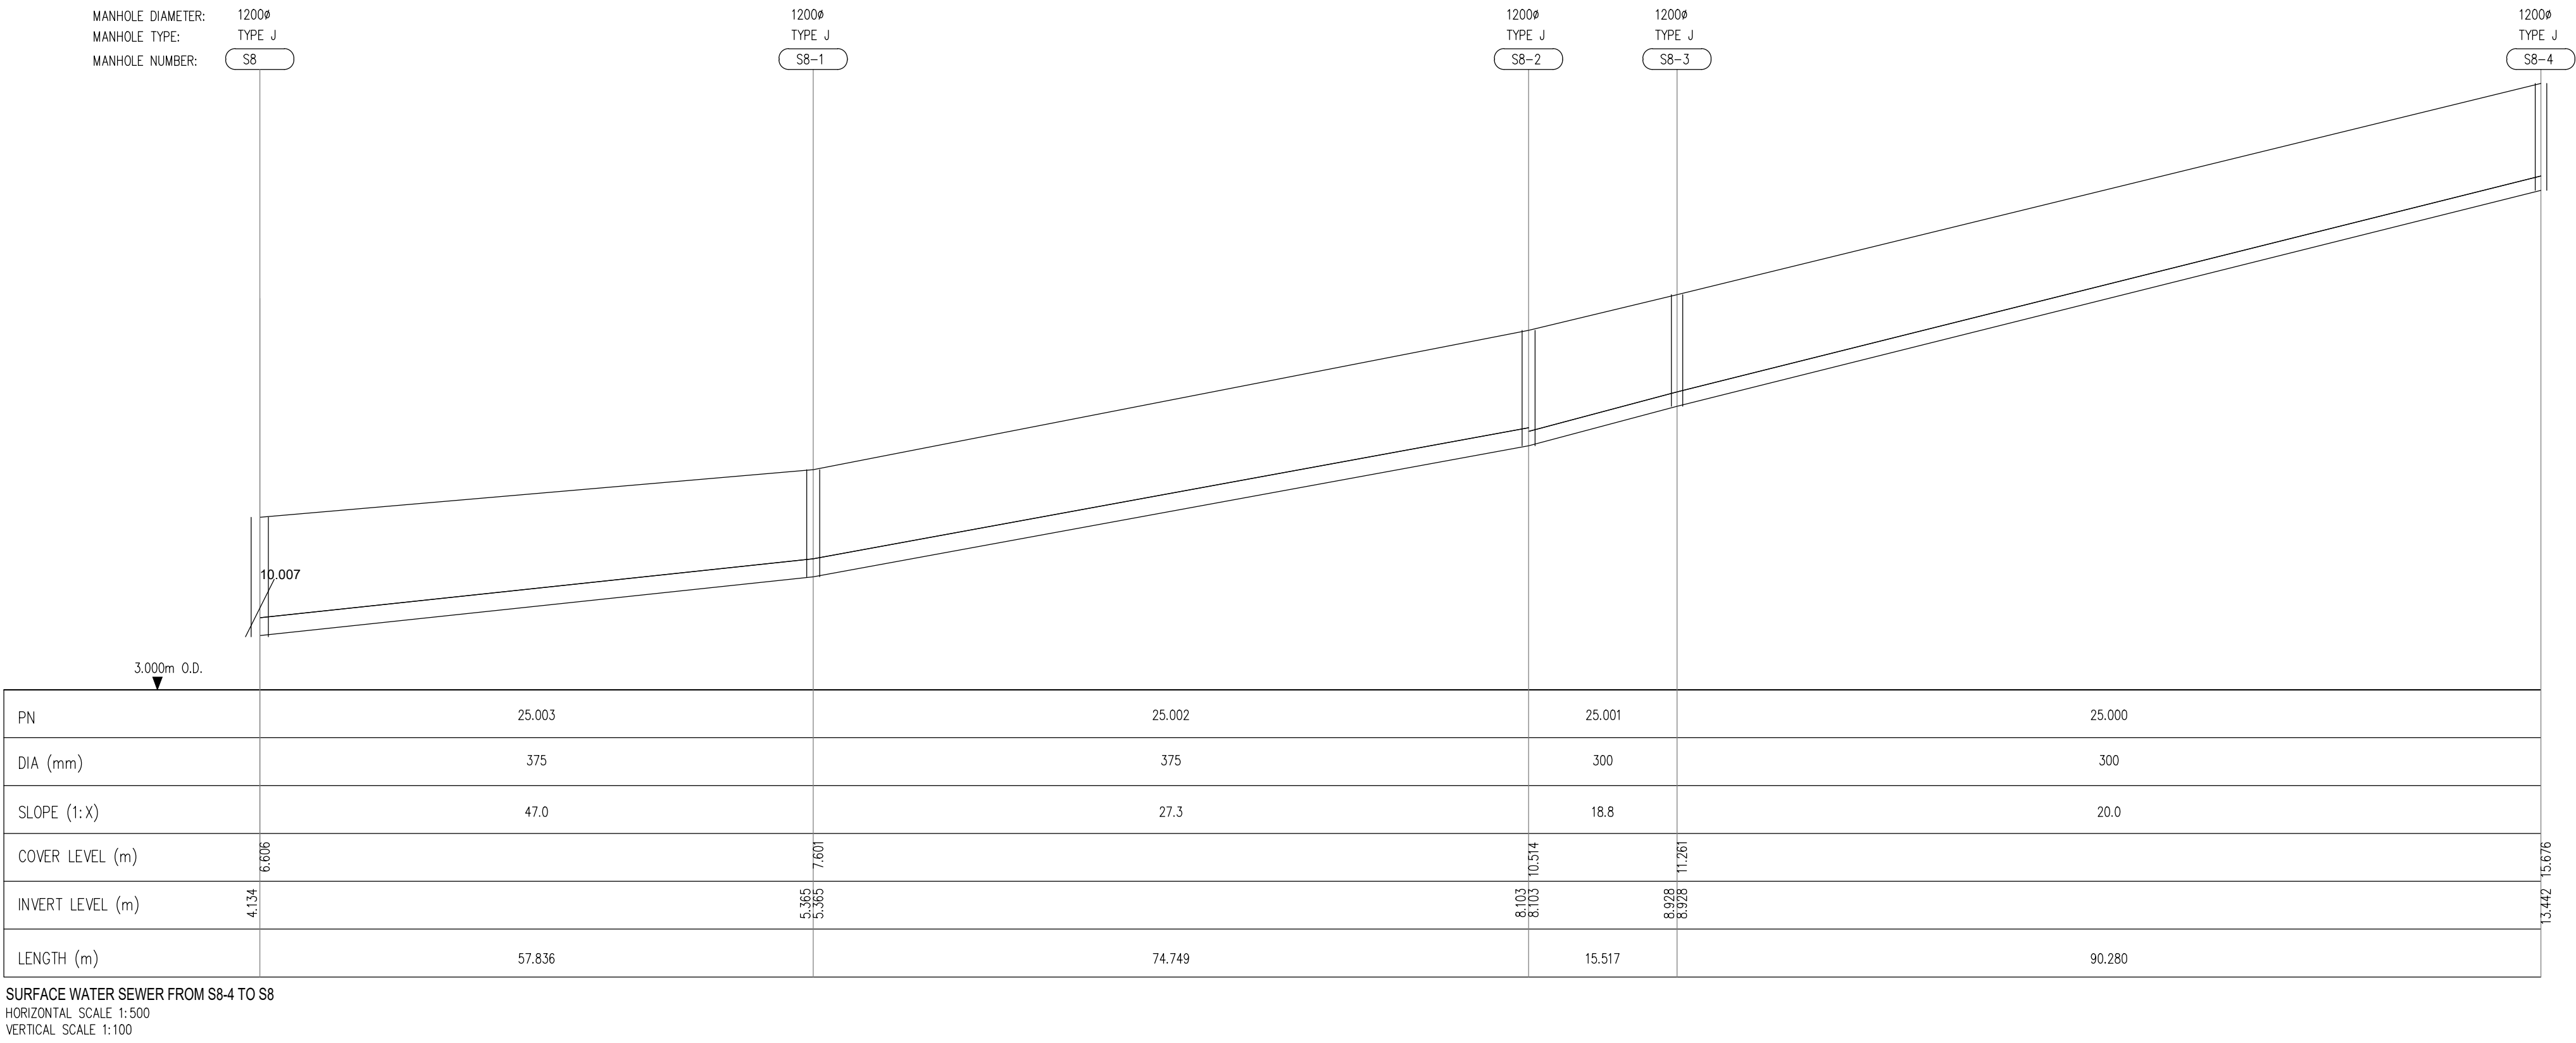

PLANNING DRAWING.  
NOT FOR CONSTRUCTION.  
ALL LEVELS GIVEN ARE  
RELATIVE TO ORDNANCE DATUM.  
THIS DRAWING HAS BEEN ISSUED FOR INFORMATION  
PURPOSES ONLY AND MUST NOT BE USED  
FOR CONSTRUCTION UNDER ANY CIRCUMSTANCES

- NOTES
- For setting out refer to Architect's drawings.
  - This drawing to be read in conjunction with all other Architectural and Engineering drawings and all other relevant drawings and Specifications.
  - DO NOT SCALE THIS DRAWING. Use figured dimensions only.
  - No part of this document may be reproduced or transmitted in any form or stored in any retrieval system of any nature without the written permission as copyright holder except as agreed for use on the project for which the document was originally issued.
  - Ordnance Survey Ireland Licence Number EN 0074020

| Rev. No. | Date | REVISION NOTE | On By | Chk By |
|----------|------|---------------|-------|--------|
|          |      |               |       |        |
|          |      |               |       |        |
|           |                                                 |          |    |            |
|-----------|-------------------------------------------------|----------|----|------------|
| Architect | Henry J. Lyons                                  |          |    |            |
| Project   | GA03 Project Shoreline, Baldoye.                |          |    |            |
| Title     | PROPOSED SURFACE WATER<br>LONGITUDINAL SECTIONS |          |    |            |
| Dwg No.   | BD-CSC-ZZ-G3-DR-C-0114                          |          |    |            |
| Date      | 13.10.2020                                      | Drawn By | GD | Checked By |
| Unit      | DD                                              | Scale    | NB | Reason     |
| Country   | OS                                              | As Shown | 84 |            |

|   |  |                          |  |
|---|--|--------------------------|--|
| CS Consulting Group   |  |                          |  |
| DUBLIN   LONDON   LIMERICK   |  |                          |  |
| Head Office<br>10-12 Dame Street, Dublin 2<br>T: +353 (0)1 5480963 F: +353 (0)1 9011355<br>e: info@csconsulting.ie<br>w: www.csconsulting.ie |  |                          |  |
| Quality<br>Certified   |  | Environment<br>Certified |  |
| ISO 9001:2015   |  | ISO 14001:2015           |  |