


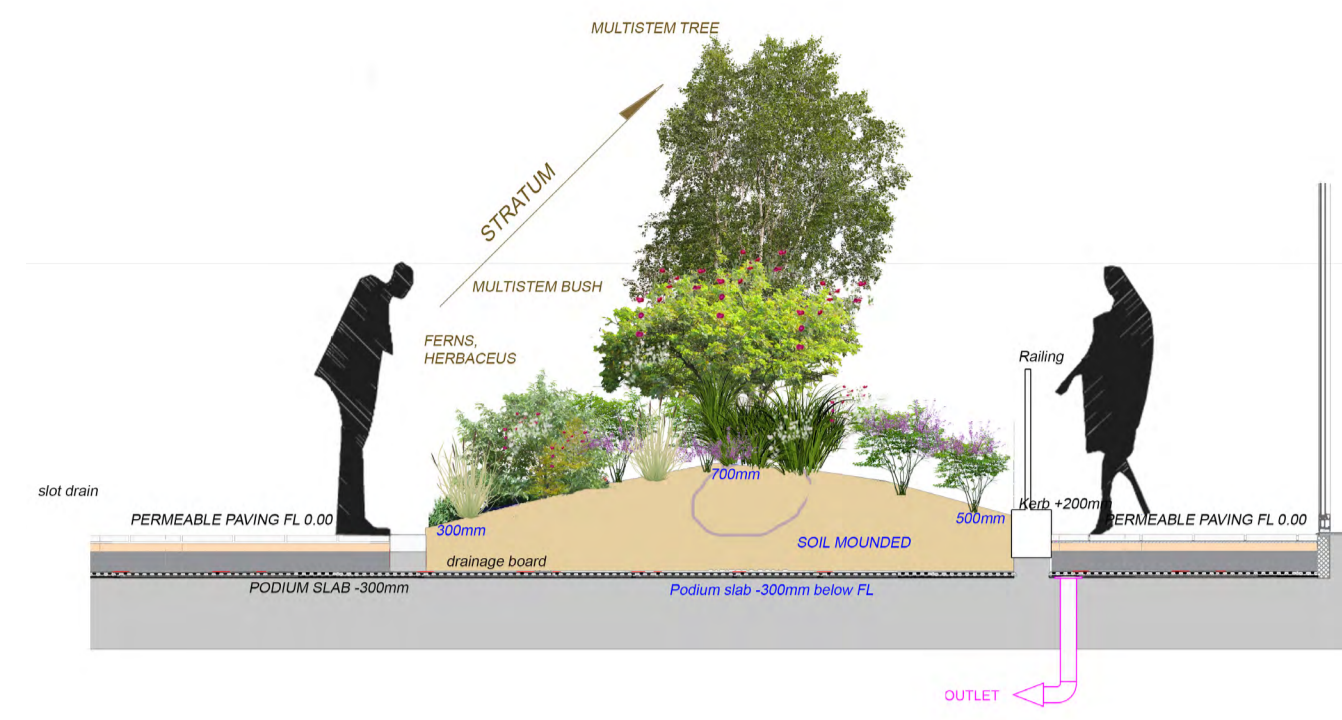


COURTYARD - TYPICAL SECTION 01




Project: PROJECT SHORELINE, BALDOYLE, CO. DUBLIN		Client: THE SHORELINE PARTNERSHIP
Stage: Planning	GA3 SECTIONS	
Scale: 1:500 @ A1	Bernard Seymour Landscape Architects	
Date: 10/2020	4 Mary's Abbey	t +00 353 1 8747764
DN1910-05A	Dublin 7	e info@bslarch.com

ELEVATION 04

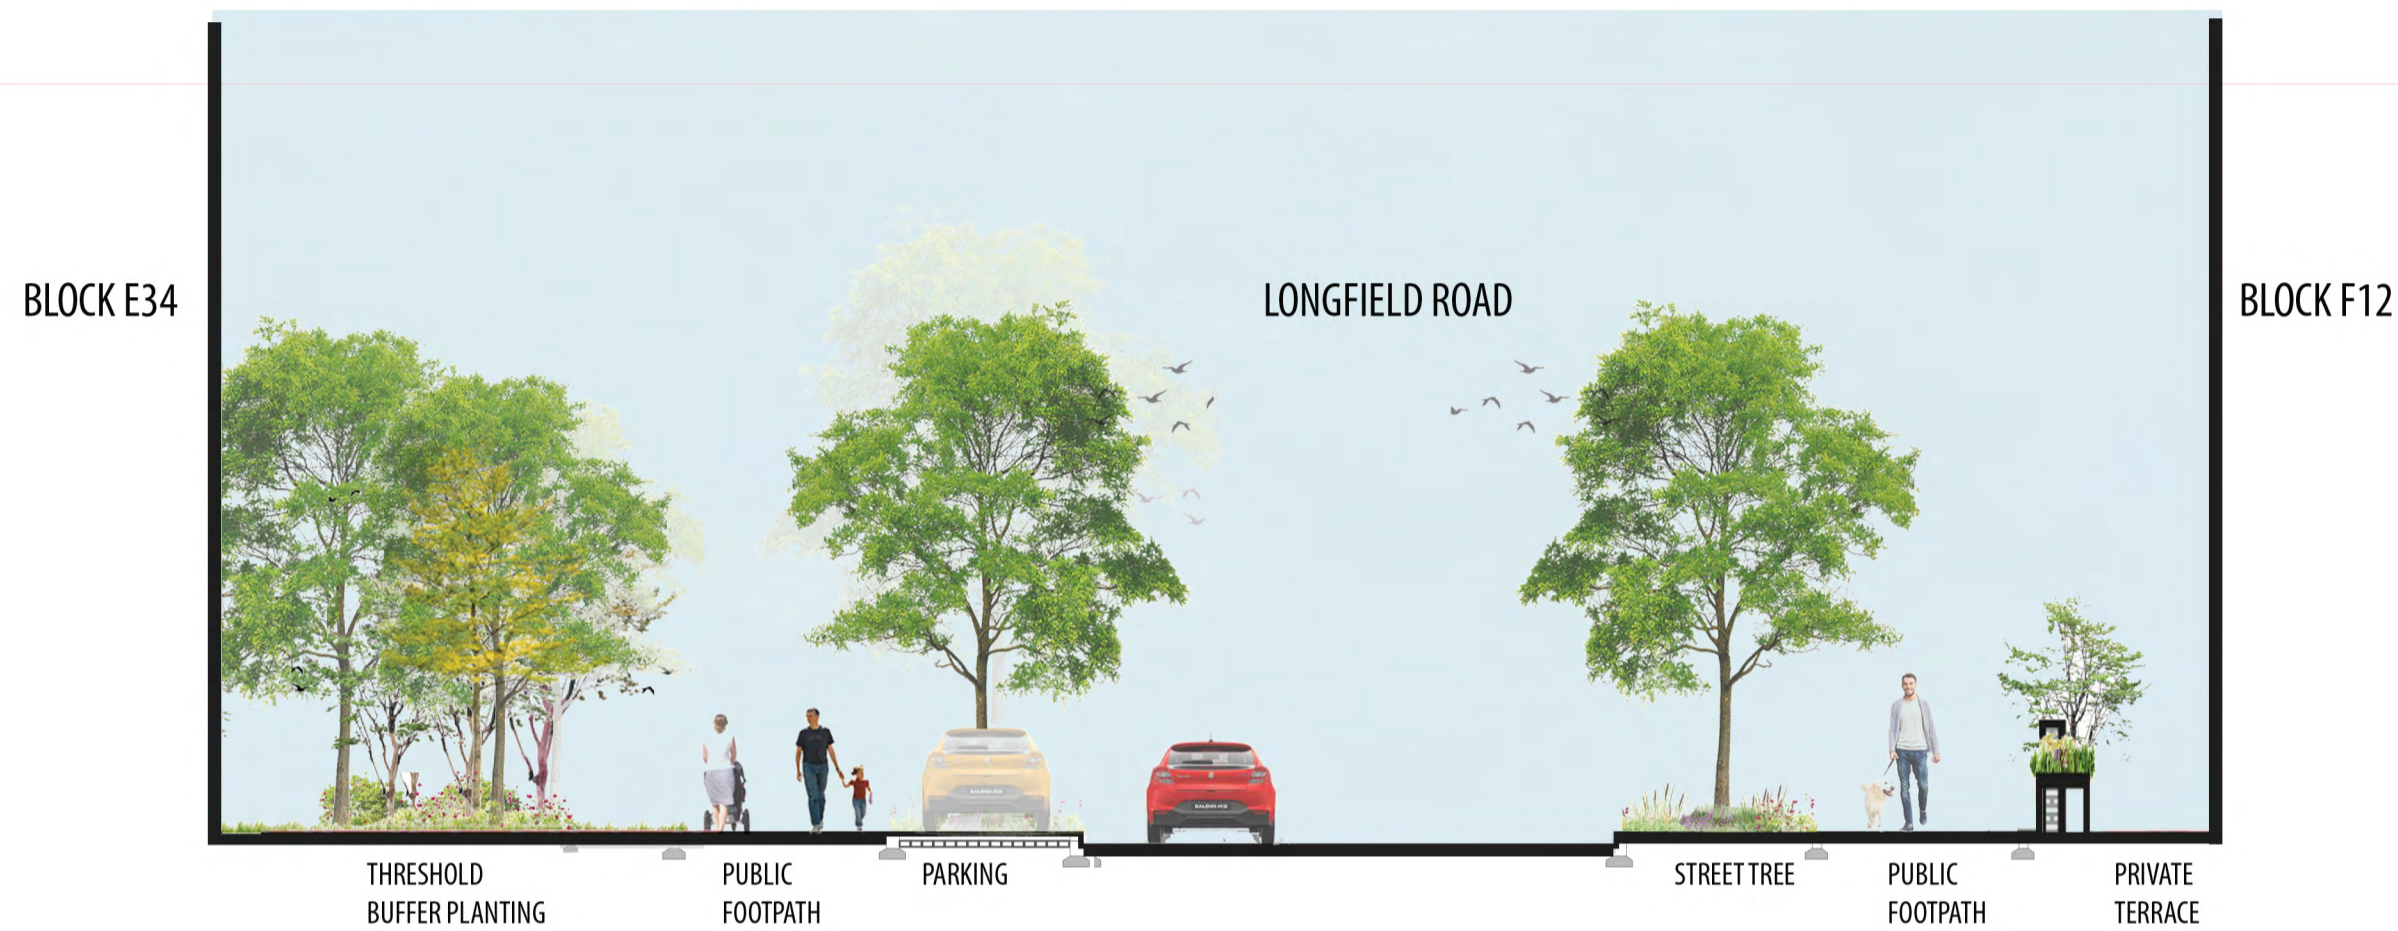

LONGFIELD ROAD- TYPICAL SECTION 02

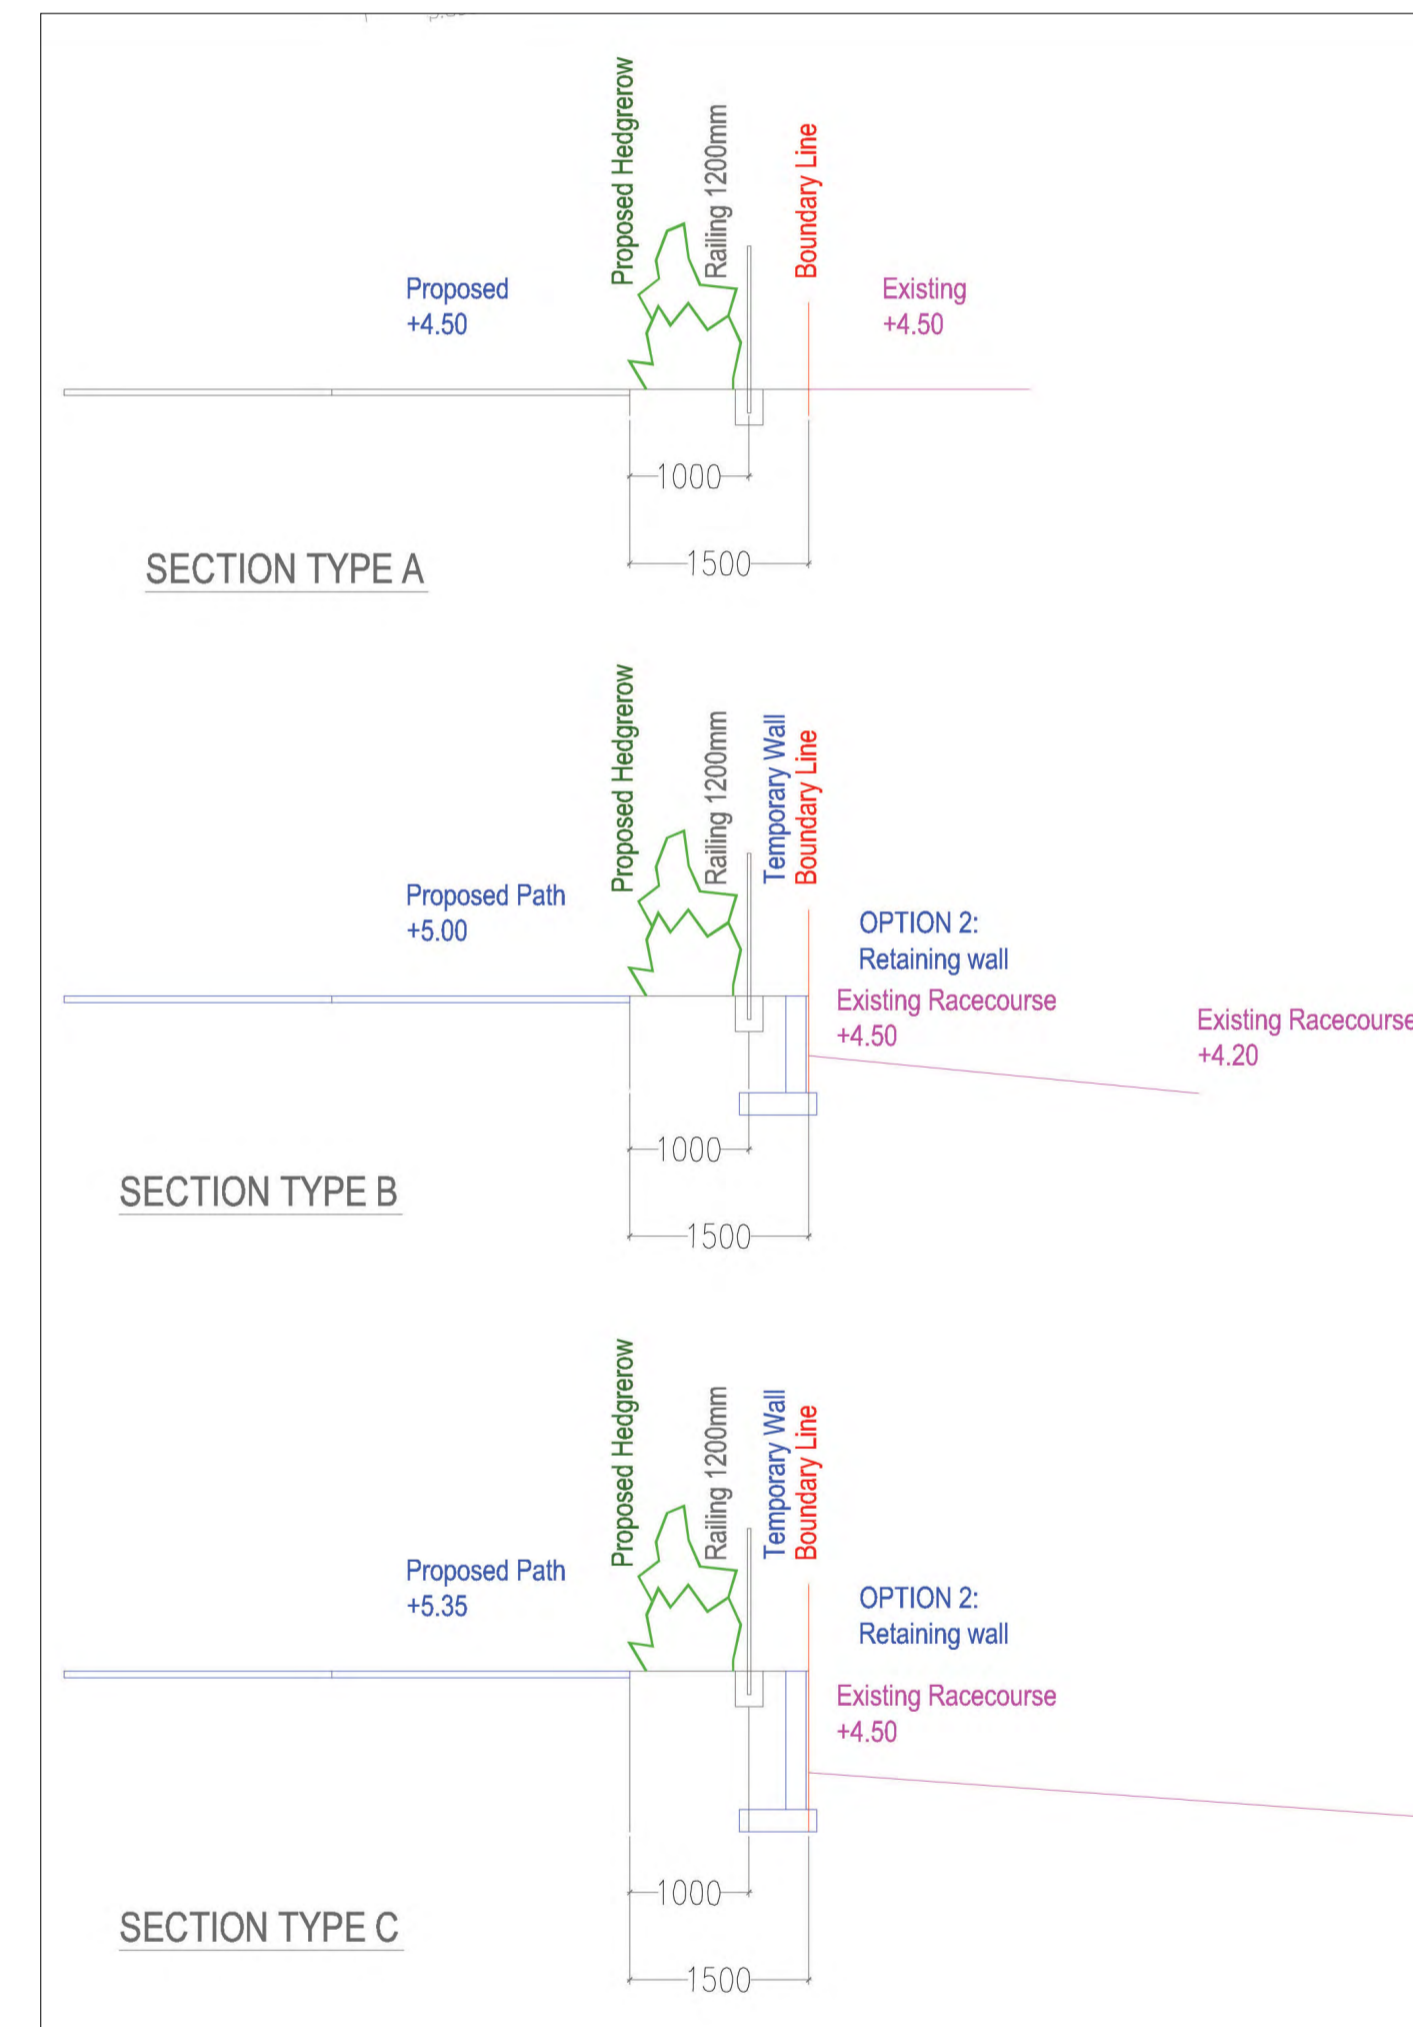

PROMENADE ALONG RACECOURSE PARK & COURTYARD G1G2 - SECTION 03

PROMENADE ALONG RACECOURSE PARK - ELEVATION 04



COURTYARD G4G5 - SECTION 04

