




PLAN VIEW
SCALE: 1:50

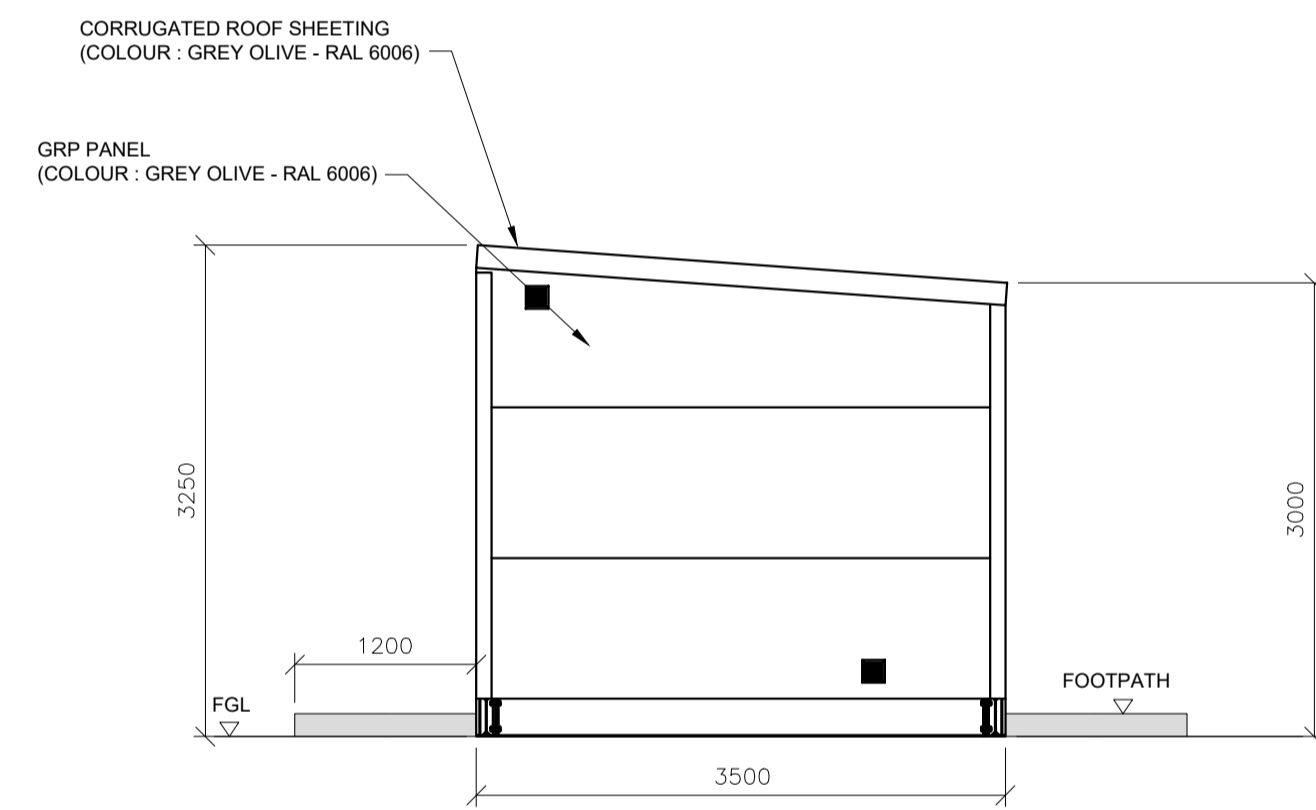


ELEVATION VIEW 'A'
SCALE: 1:50

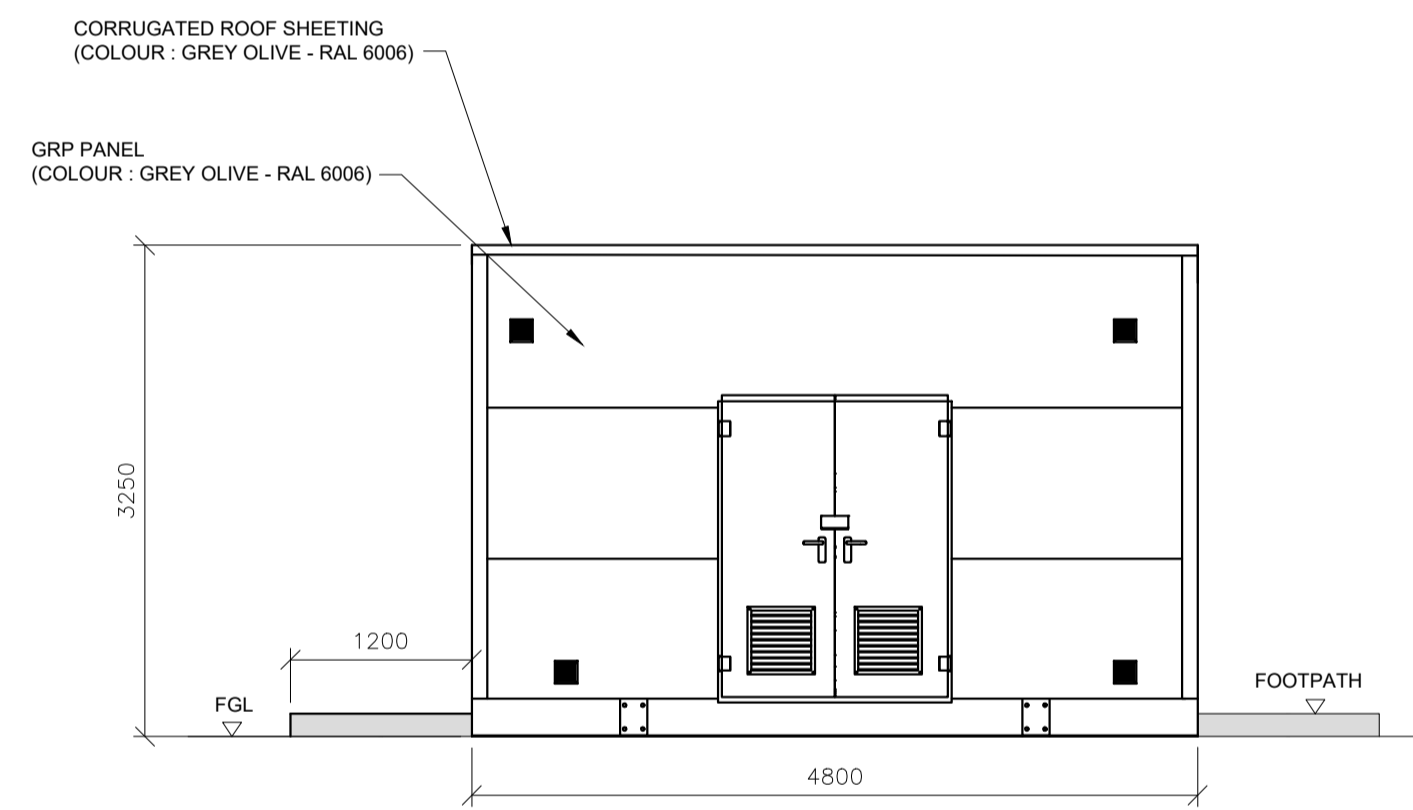


ELEVATION VIEW 'B'
SCALE: 1:50

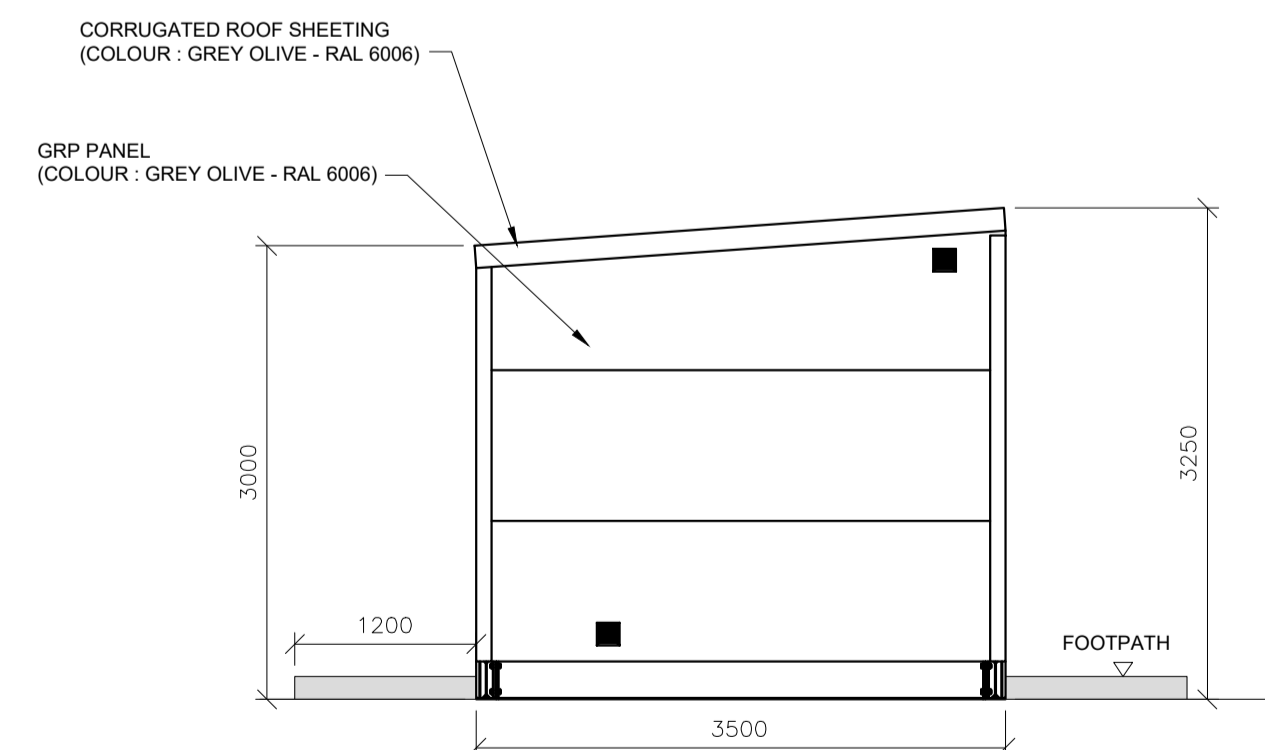

ELEVATION VIEW 'C'
SCALE: 1:50

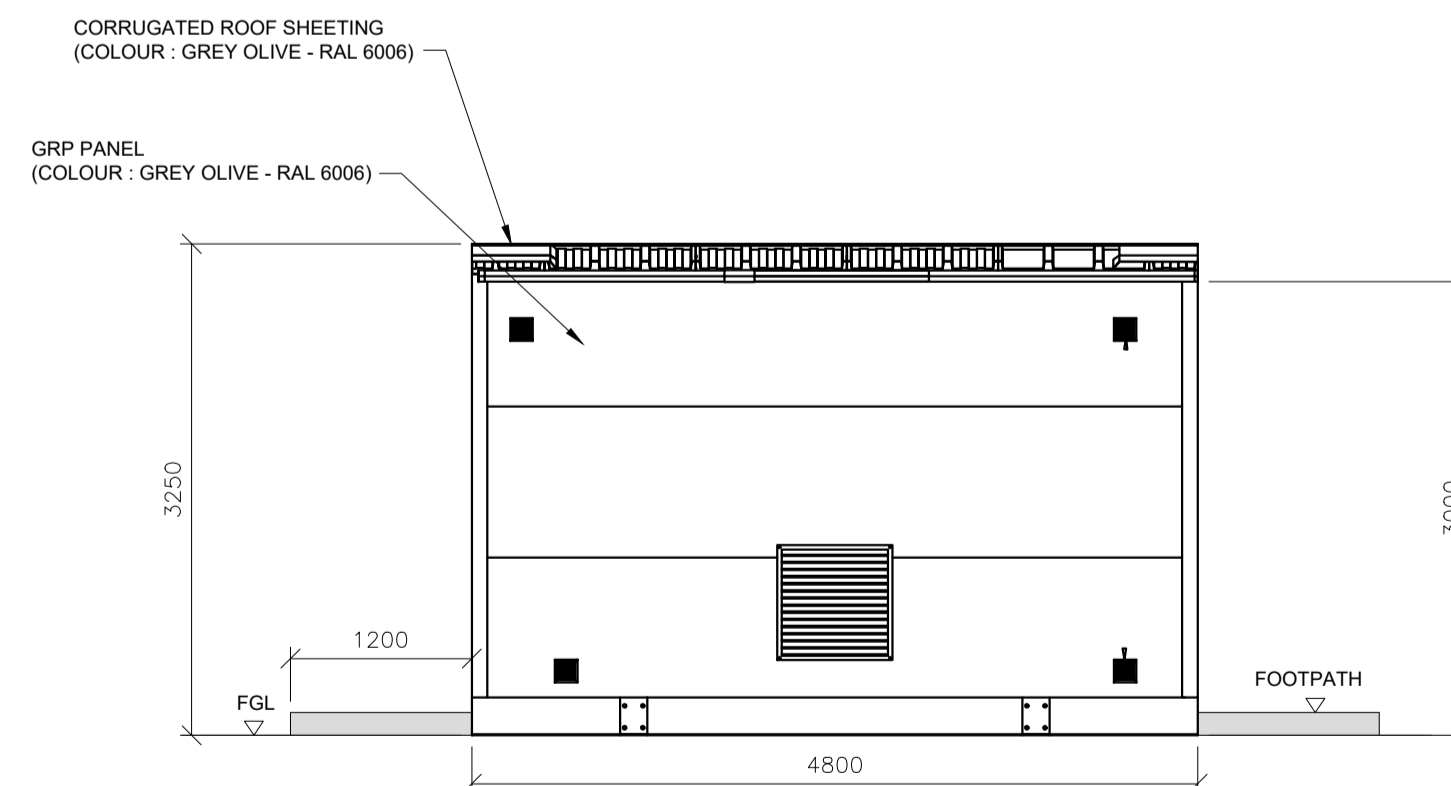

ELEVATION VIEW 'D'
SCALE: 1:50

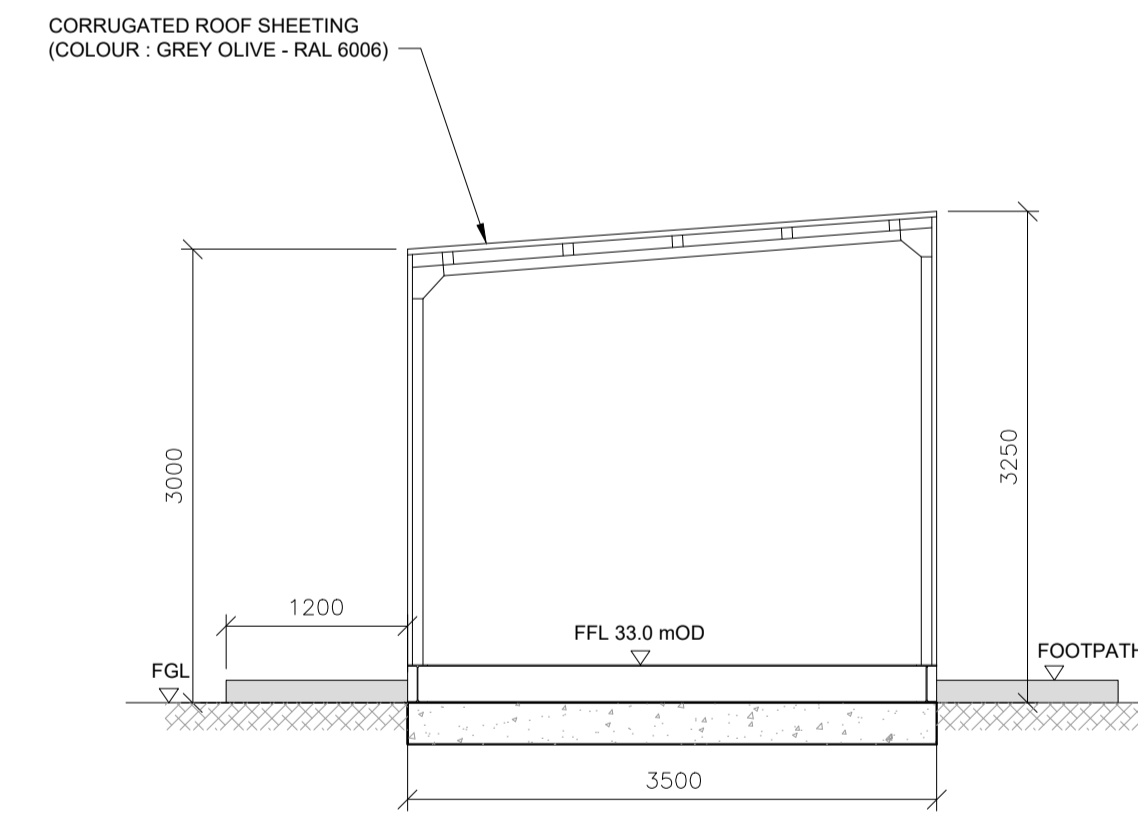

SECTION A-A

NOTES

ISSUE FOR PLANNING

Applicant

Shannon LNG Limited

REV.	DATE	REVISION	BY	CHKD.	APPR.
2	11/08/21	ISSUE FOR PLANNING	RMD	MC	BF
1	24/03/21	ISSUE FOR PLANNING	MAH	MC	BF
0	02/10/20	CONCEPTUAL ISSUE	MAH	MC	BF

Client

Gas Networks Ireland
P.O. BOX 51, Gasworks Road, Cork
Rep of Ireland
T : +353 21 4534000
F : +353 21 4534001

Consultant

Fingleton White
Bridge Street Centre
Portlaoise
Co. Laois
R32 W0CC
Ireland
T: (00353)057 866 5400
www.fingleton.ie

Project

SHANNON TECHNOLOGY AND ENERGY PARK (STEP)

Title

**GENERATOR KIOSK DETAILS
PLAN, ELEVATIONS & SECTION**

Drawn	Scale	Drawing Number	Rev.
M.ABOUHJAR	1:50/A1	1227-02-DG-0016	2
Checked	Date	Status	
M.CONROY	24/03/21	ISSUED	
Approved			
B.FINGLETON			