




PLAN VIEW  
SCALE: 1:50

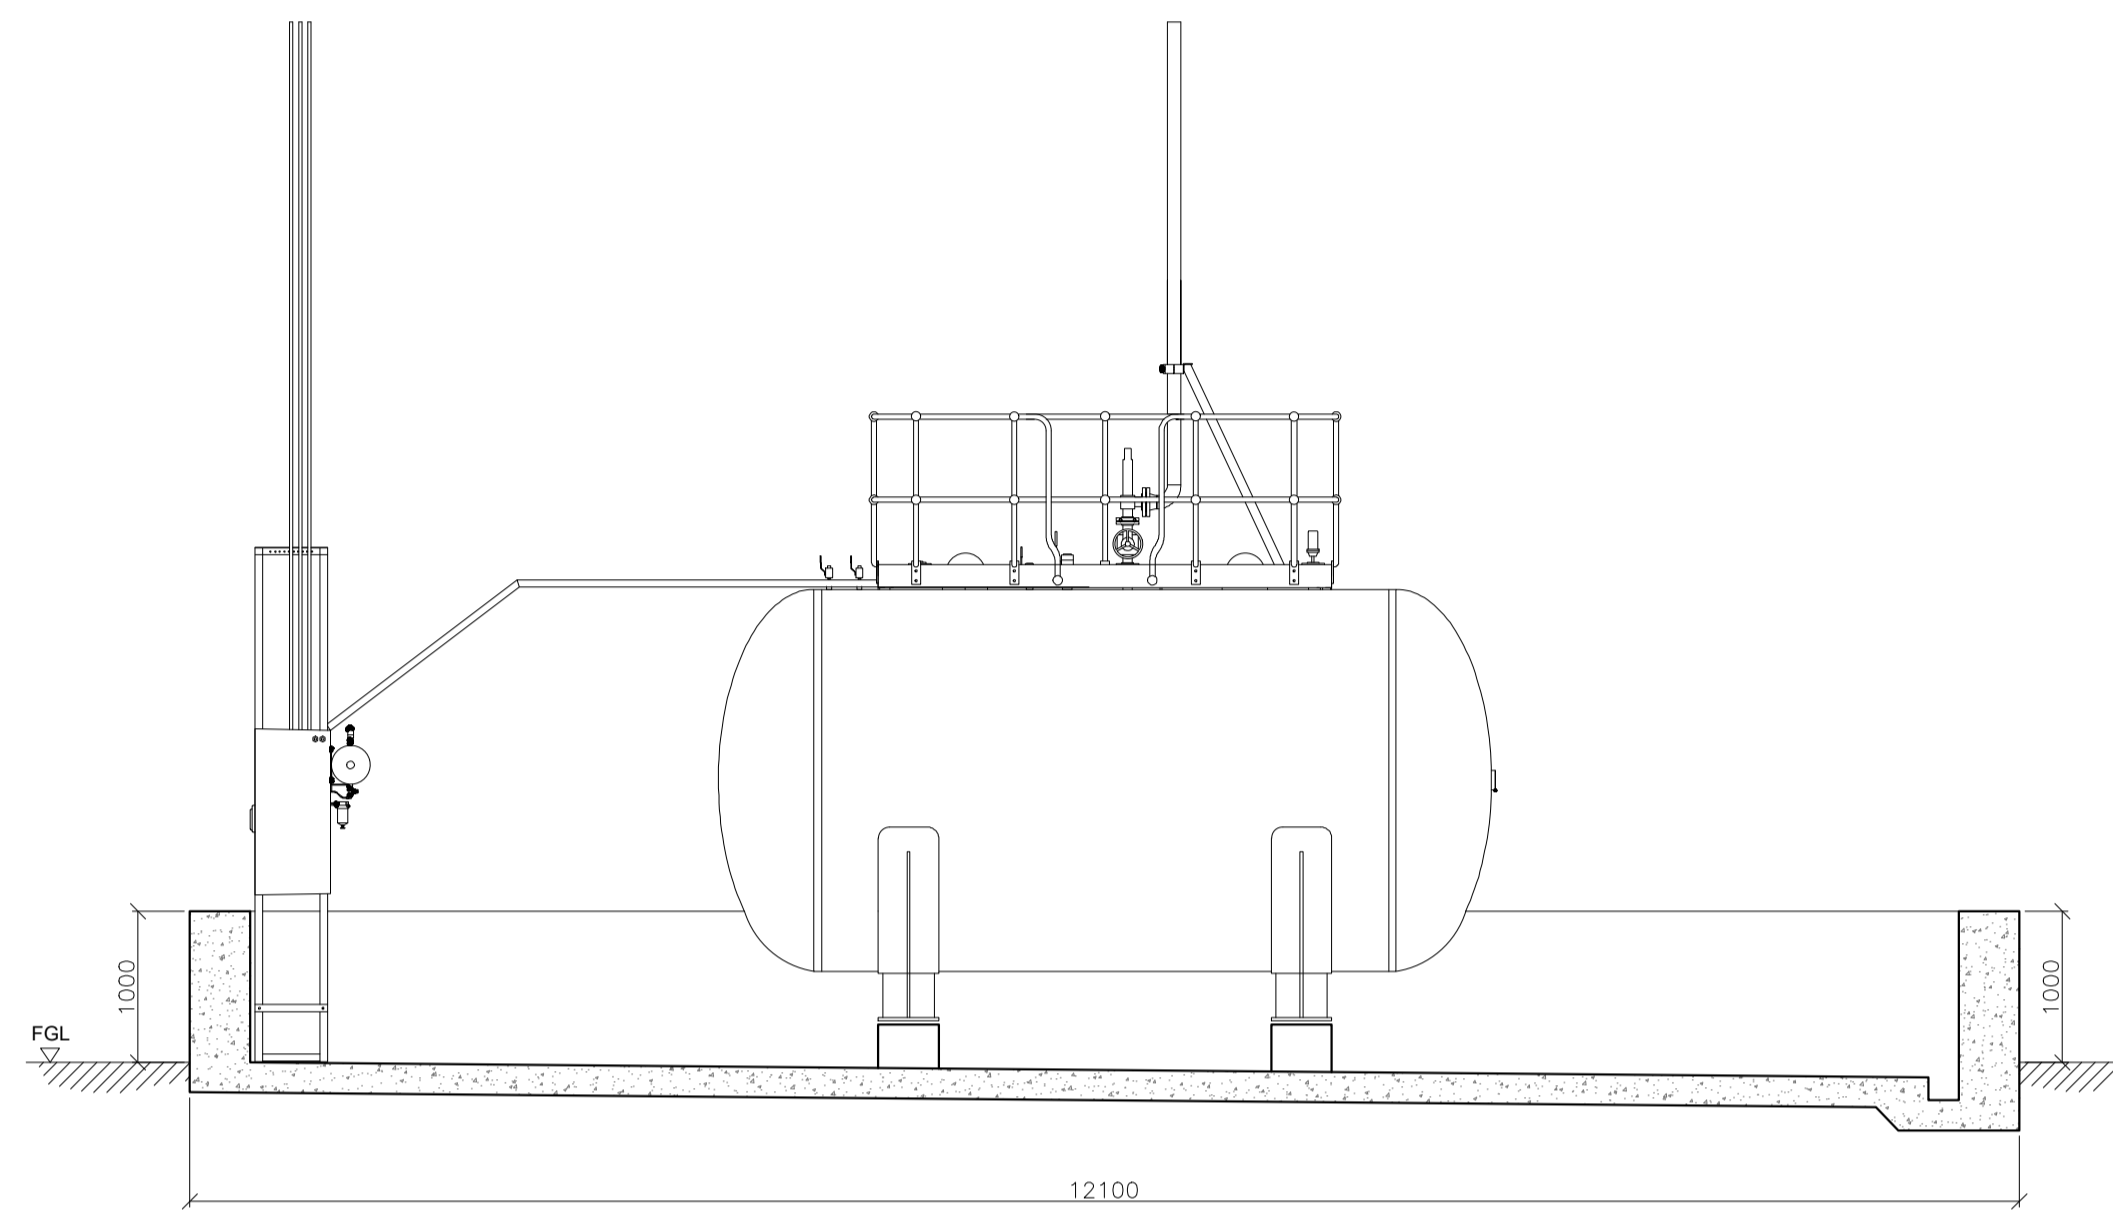

SECTION A-A  
SCALE: 1:50

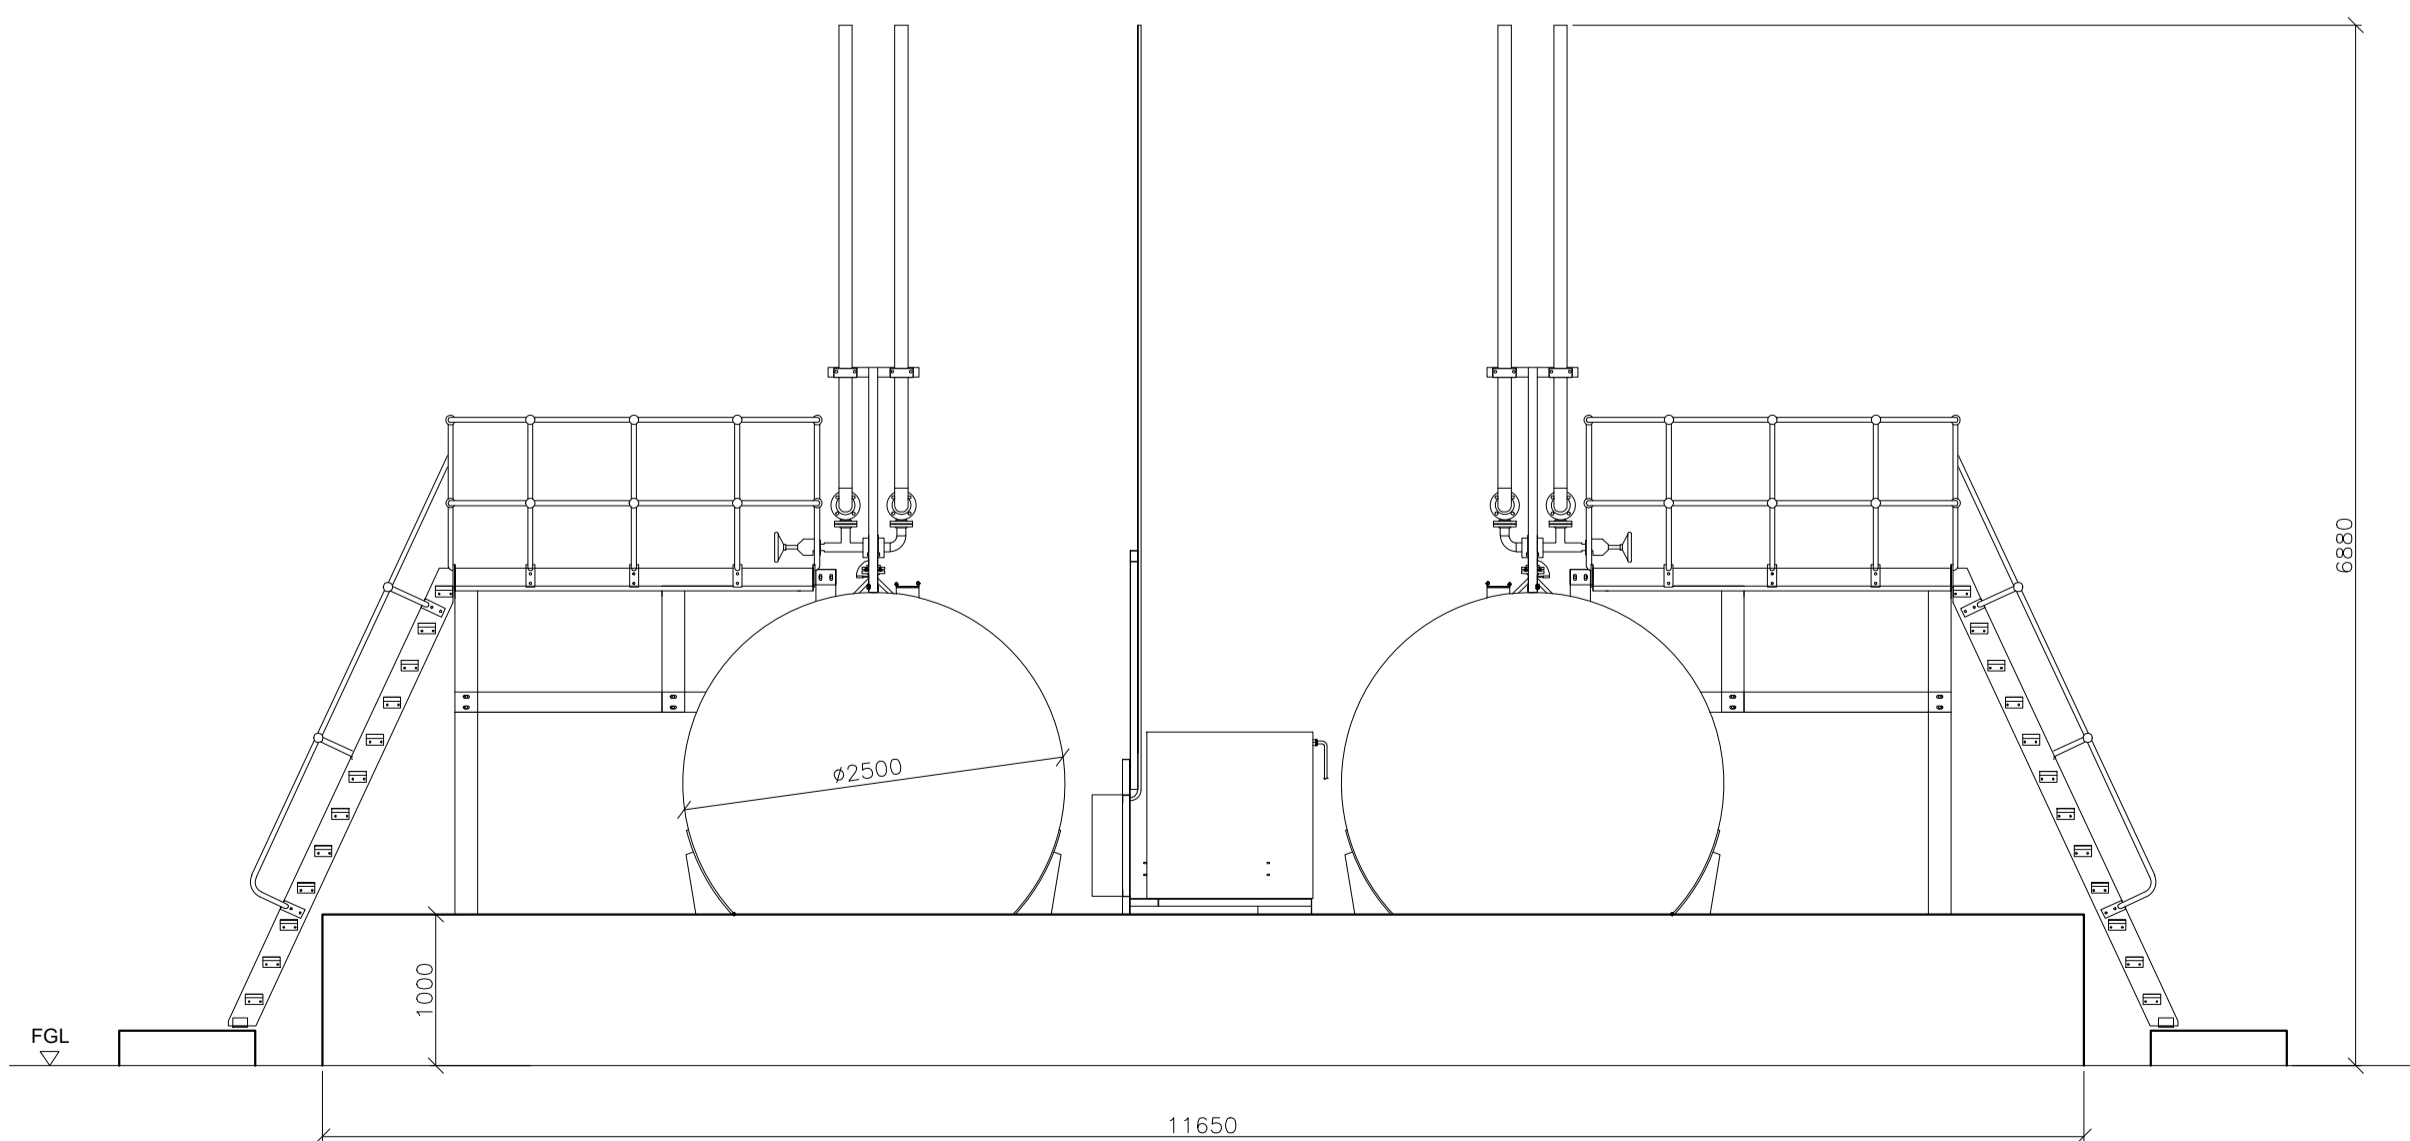

ELEVATION VIEW 'A'  
SCALE: 1:50

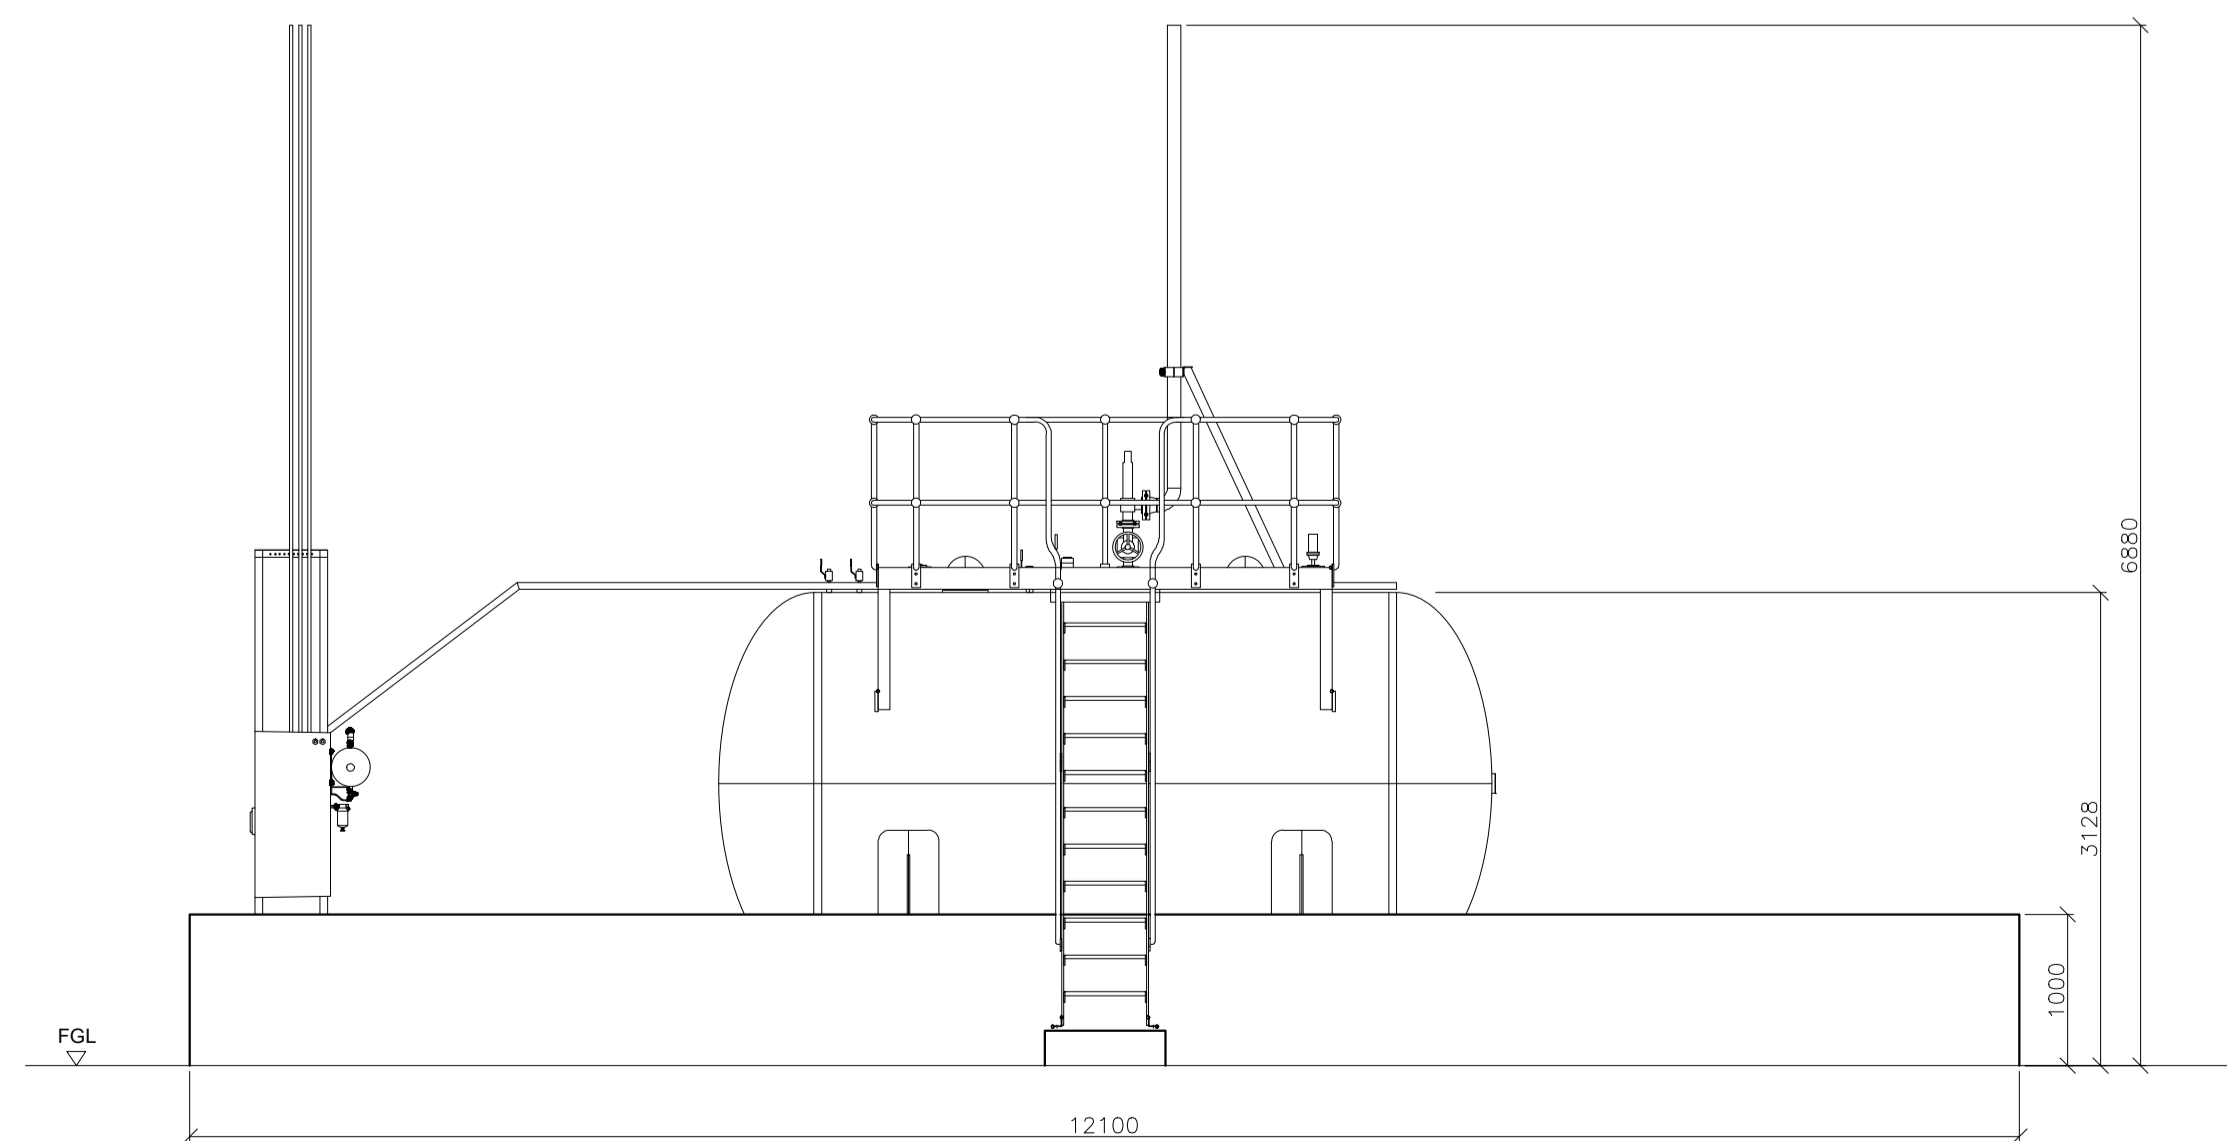

ELEVATION VIEW 'B'  
SCALE: 1:50

NOTES

ISSUE FOR PLANNING

Applicant

Shannon LNG Limited

REV.	DATE	REVISION	BY	CHKD.	APPR.
0	07/07/21	ISSUE FOR PLANNING	RMD	MC	BF

Client



GAS NETWORK IRELAND  
P.O. BOX 51, Gasworks Road, Cork  
Rep. of Ireland  
T : +353 21 4534000  
F : +353 21 4534001

Consultant



Bridge Street Centre  
Portlaoise  
Co. Laois  
R32 W0CC  
Ireland  
T: (00353)0157 866 5400  
www.fingleton.ie

Project

SHANNON TECHNOLOGY AND ENERGY PARK (STEP)

Title

ODORANT TANKS DETAILS

Drawn R.McDONNELL	Scale 1:50/A1	Drawing Number	Rev.
Checked M.CONROY	Date 07/07/21	1227-02-DC-0023	0
Approved B.FINGLETON	Status ISSUED		